
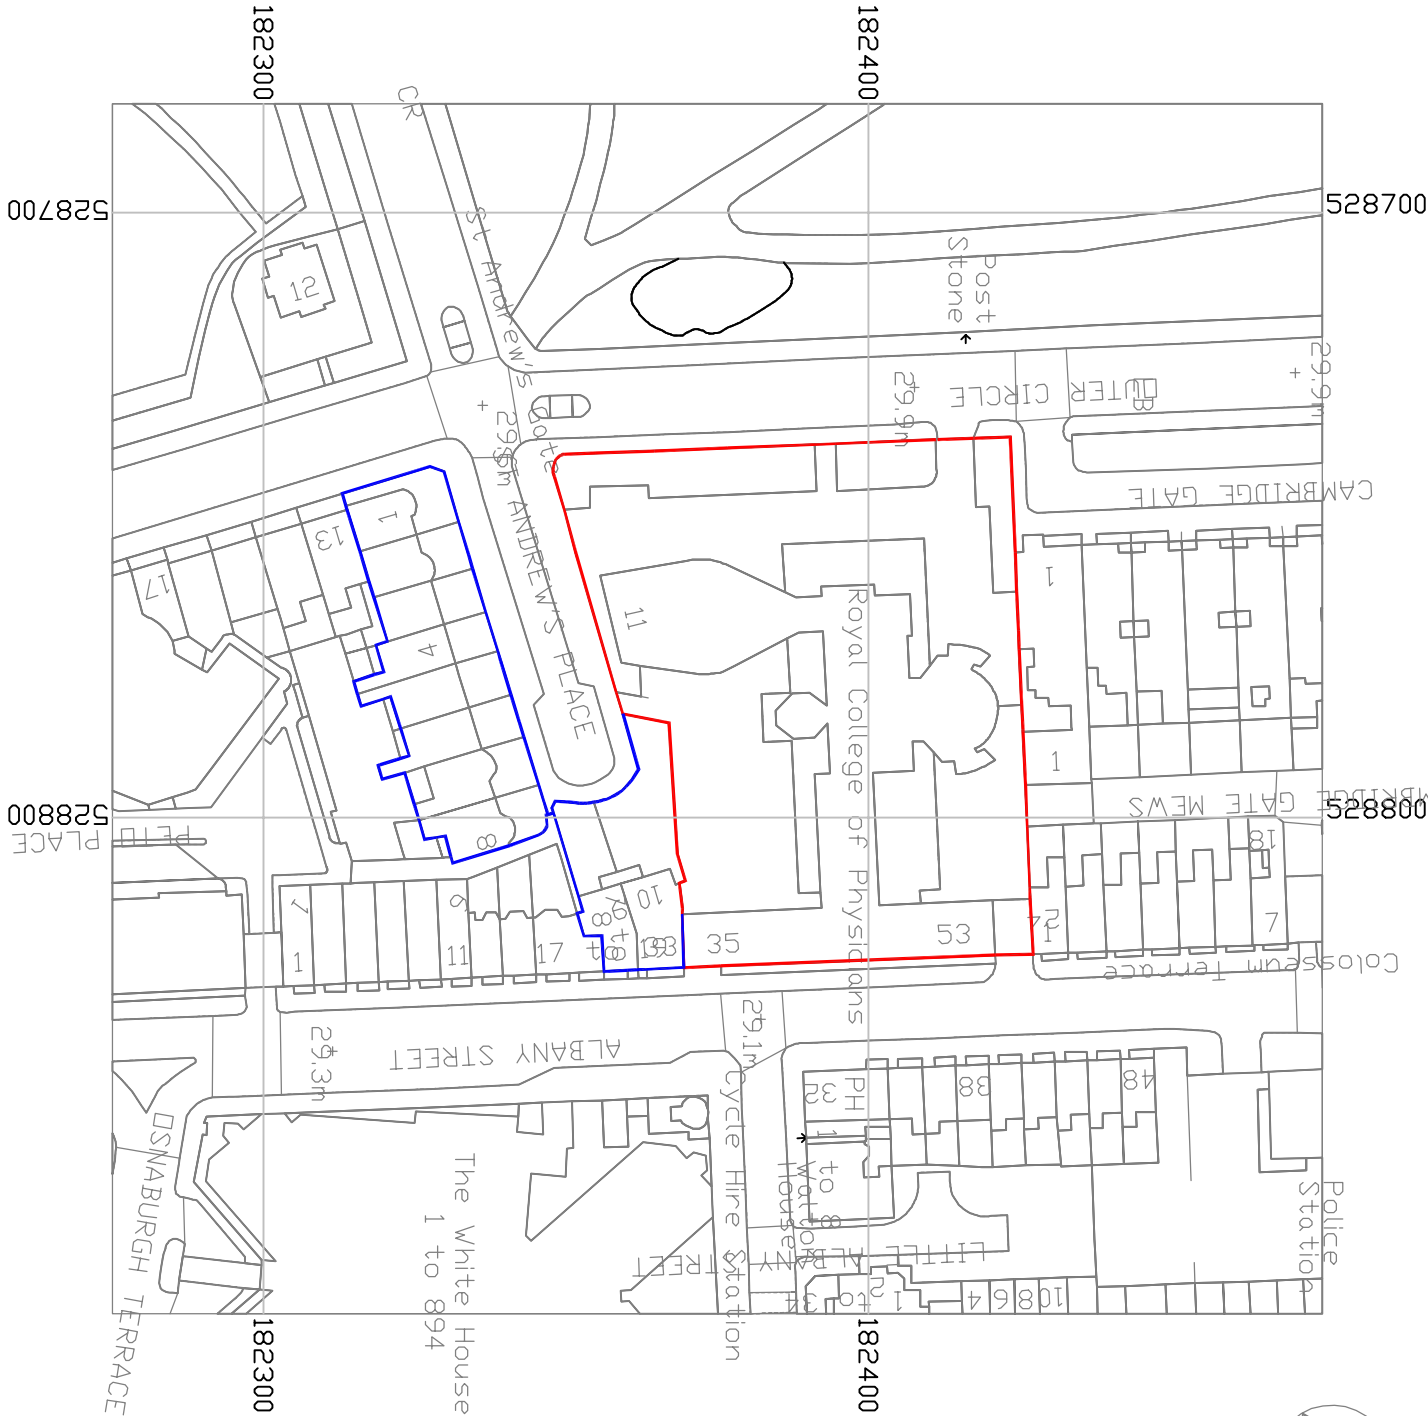


used in line of the service conditions and/or design. At construction stage, services contractors are required to prepare co-ordinated drawings for construction under the terms of the contract.

— BOUNDARY OF DEVELOPMENT SITE

— BUILDINGS OCCUPIED BY THE APPLICANT THAT ARE CLOSE OR ADJOINING

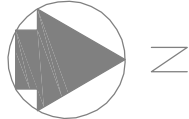

Rev	Date	Description	By	Check	Scale					
1	2013 APRIL									
tga CONSULTING ENGINEERS <i>a subsidiary of tga engineering</i>										
TGA Consulting Engineers LLP Building 3, Gateway 1000, Stevenage, Herts. SG2 2PP. E: info@tga.co.uk T: 0443 554242										
Project: CHILLER REPLACEMENT 15 ST ANDREW PLACE STEVENAGE PARK LONDON NW14LE										
Title: SITE LOCATION PLAN										
Architect:										
Client: ROYAL COLLEGE OF PHYSICIANS										
Drawing Number: 7341 P 001		Revision: -		Scale: A1: N.T. A3: N.T. A4: 1:12						
Plan: J17341WECU										
Architect's Drawing Reference:										
Drawn	DO Check	Originator	Approve							
JN	GK	DR	Status							
Date: 2013 APRIL										
This drawing is the property of TGA Consulting Engineers LLP and must not be reproduced without their permission. This drawing shall not be scaled for construction purposes.										