
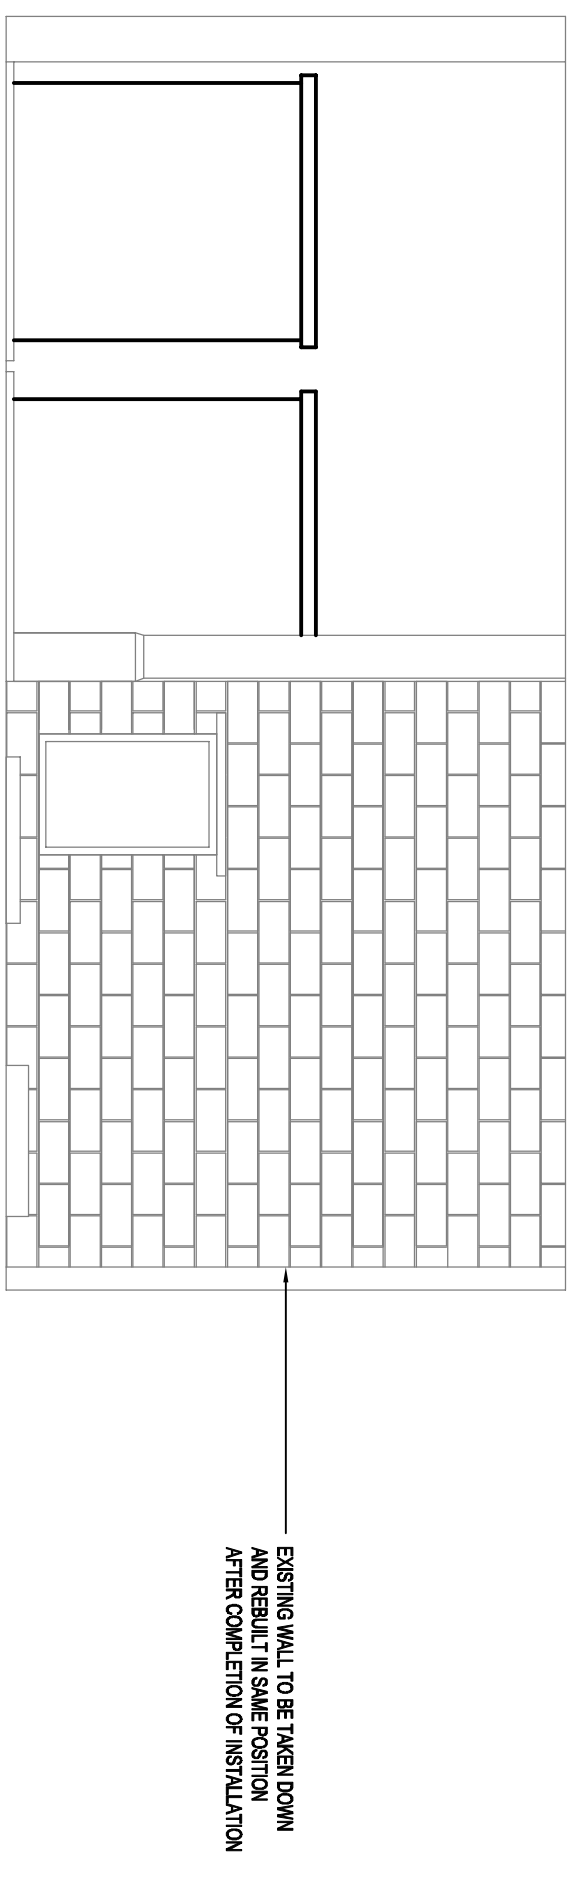
 
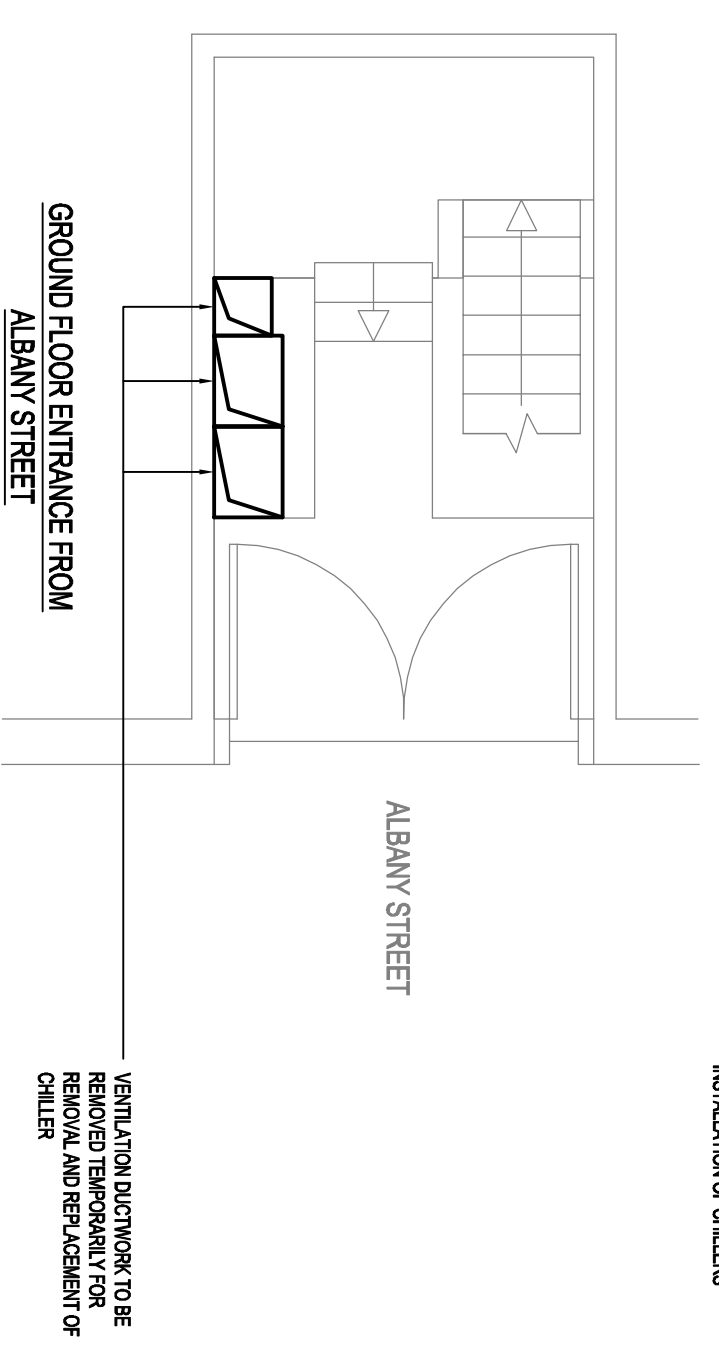
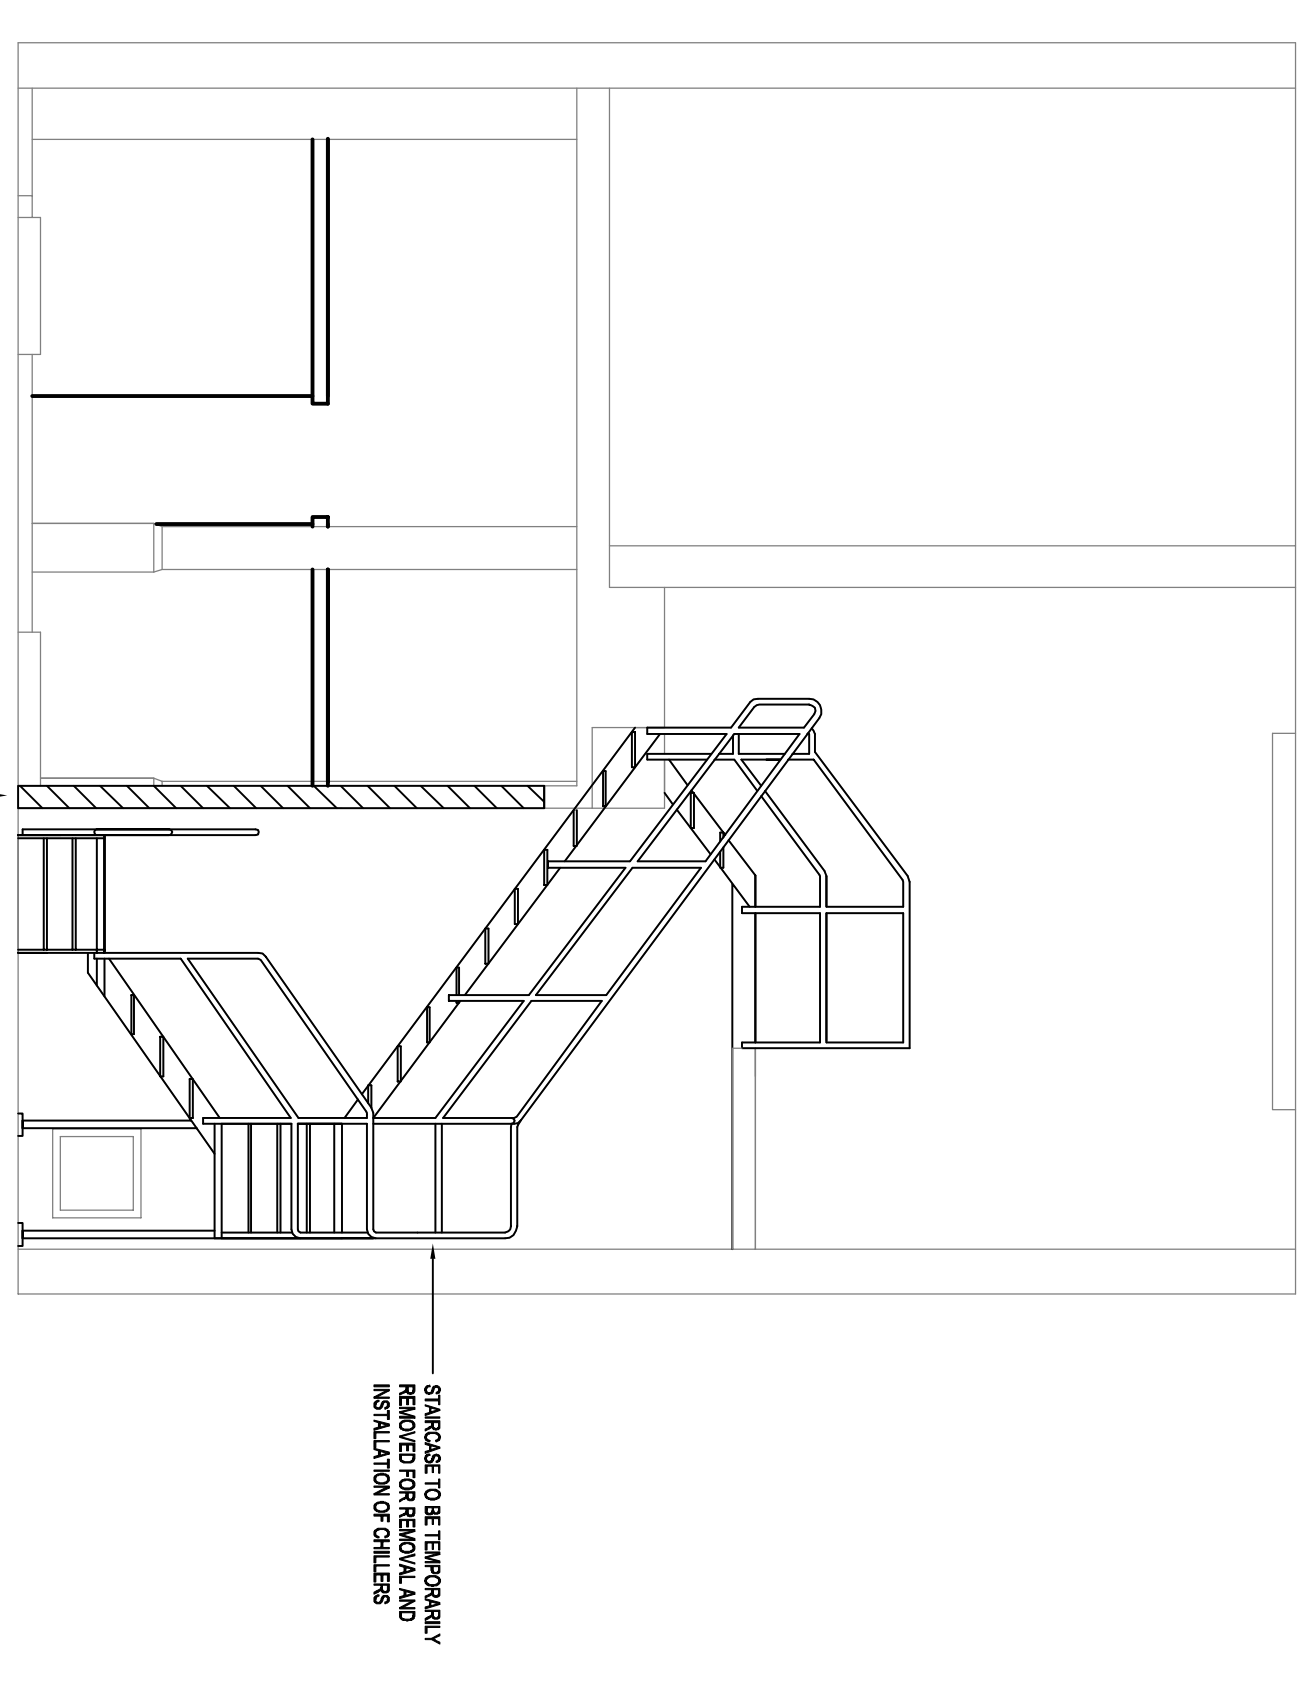
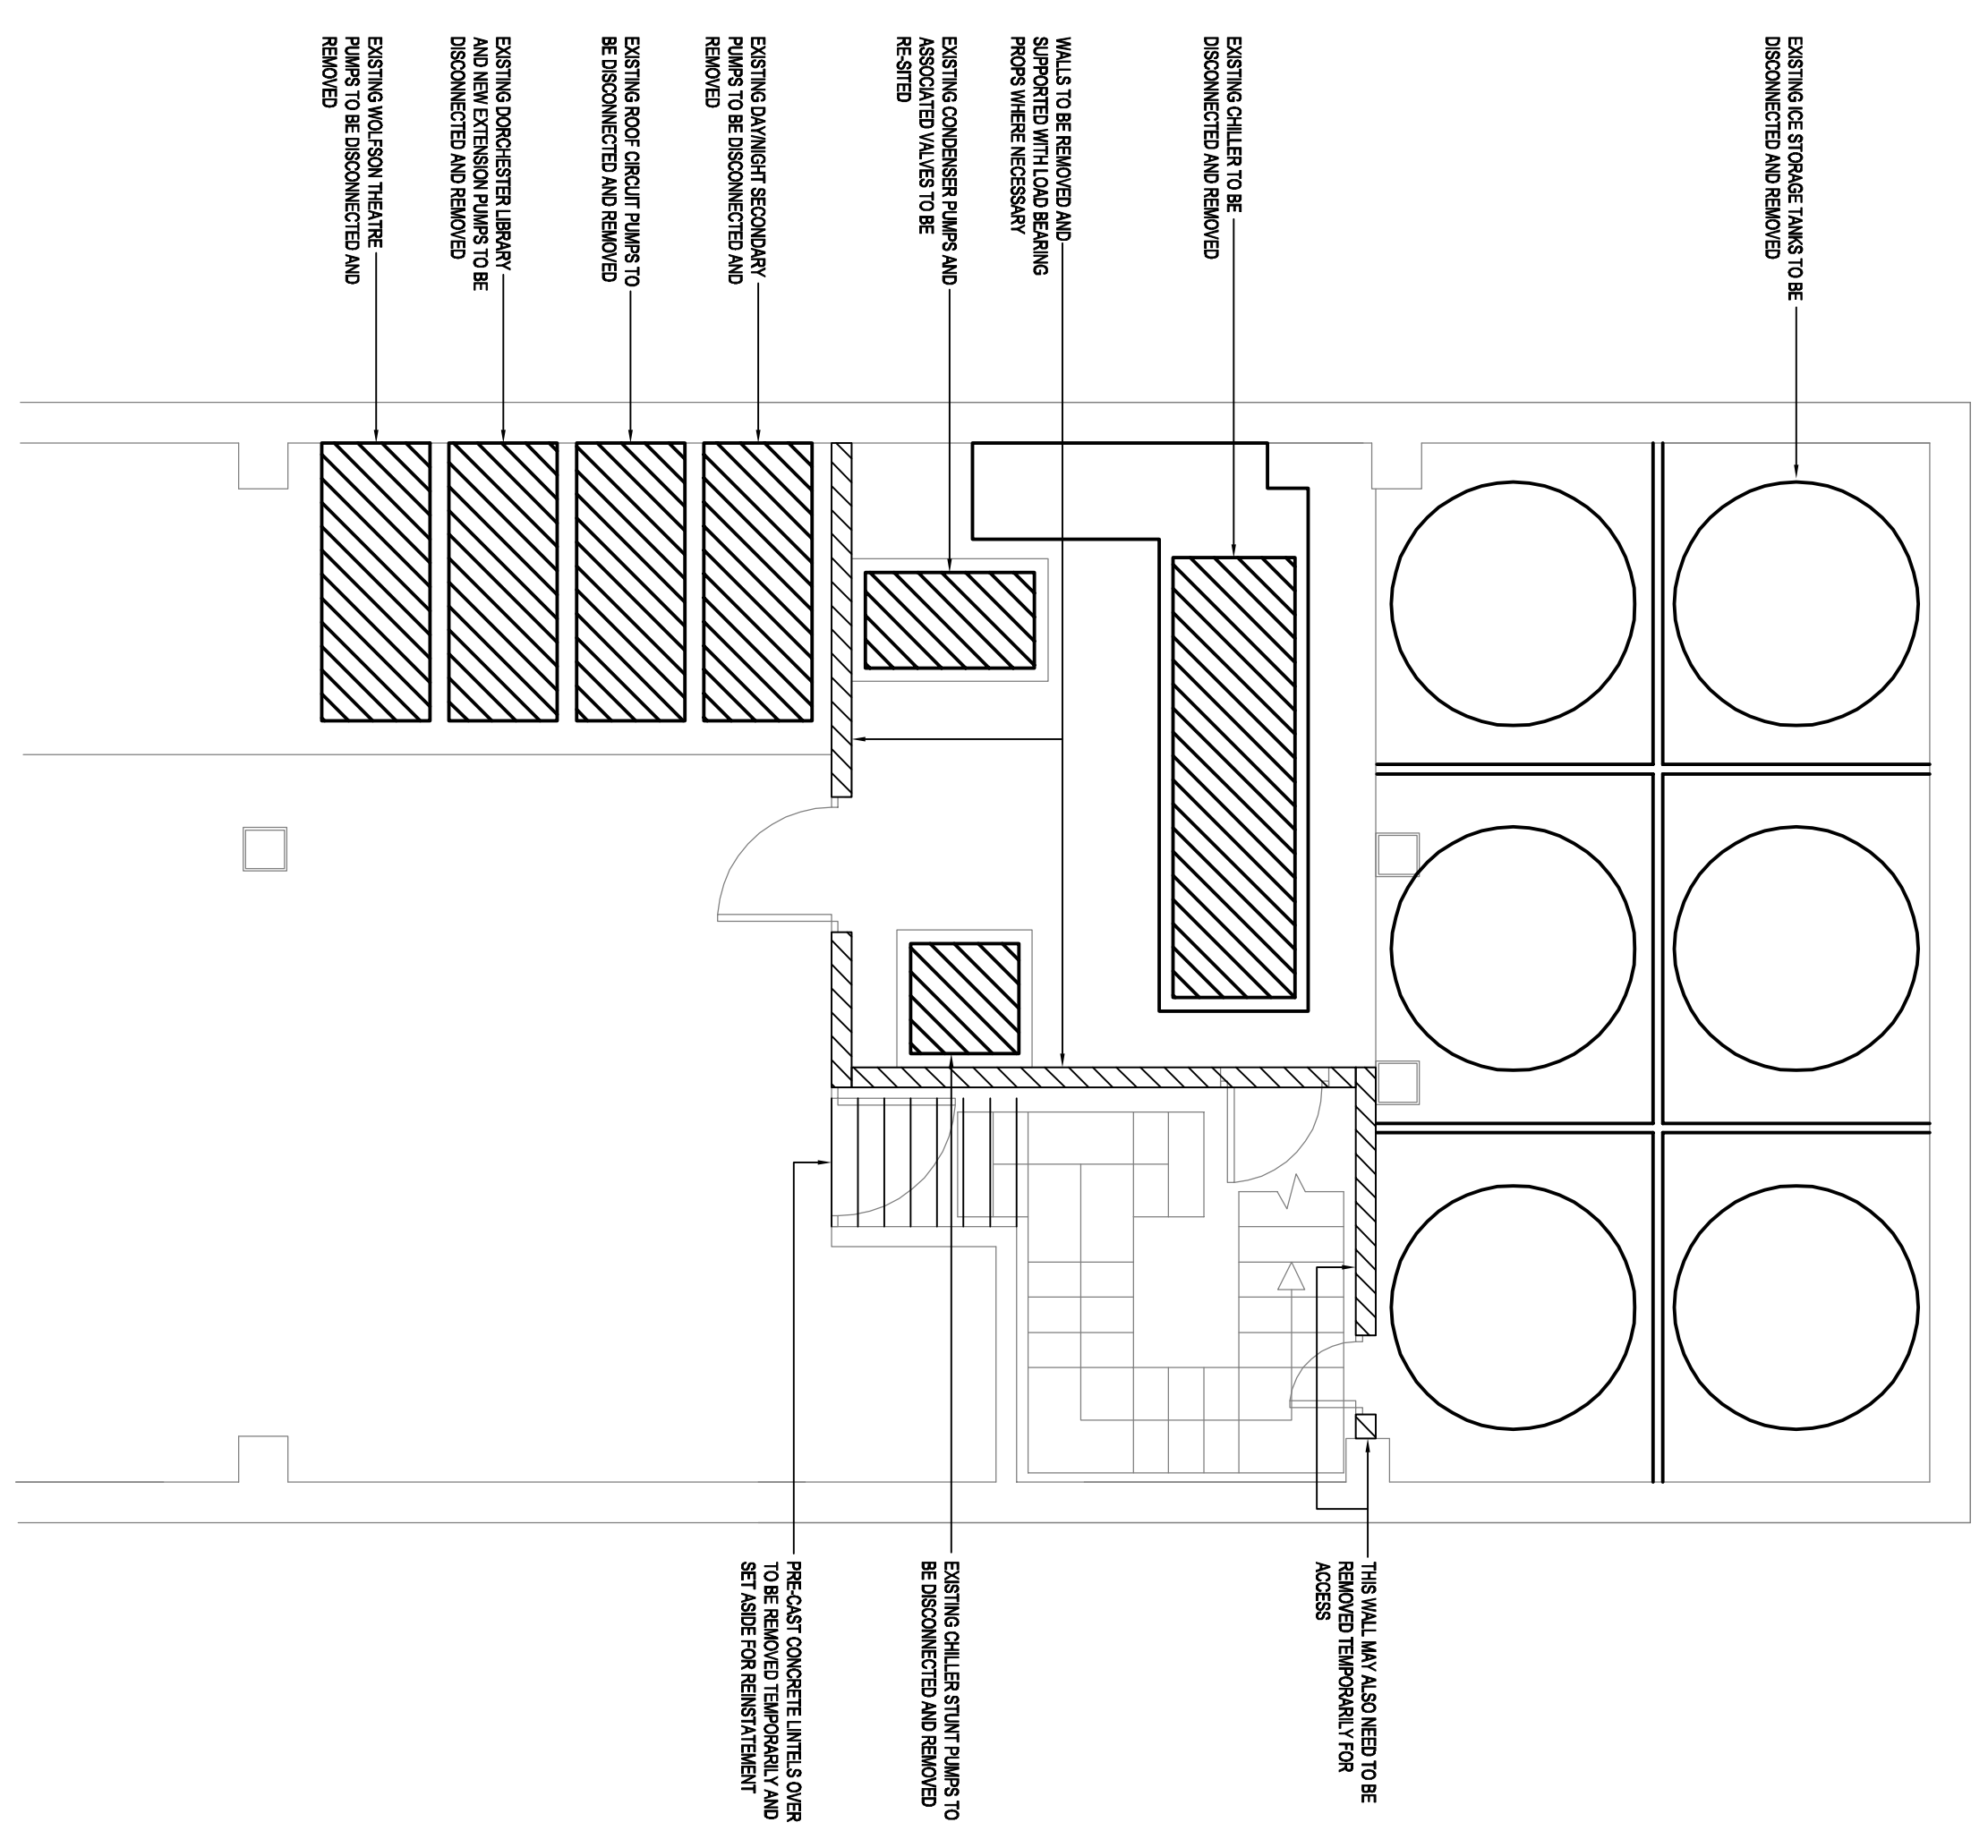


This drawing should be used in conjunction with the specification and shall not be used in lieu of the service conditions working drawings. At construction stage, the service contractors are required to prepare co-ordinated drawings for construction purposes under the terms of the contract.

A1

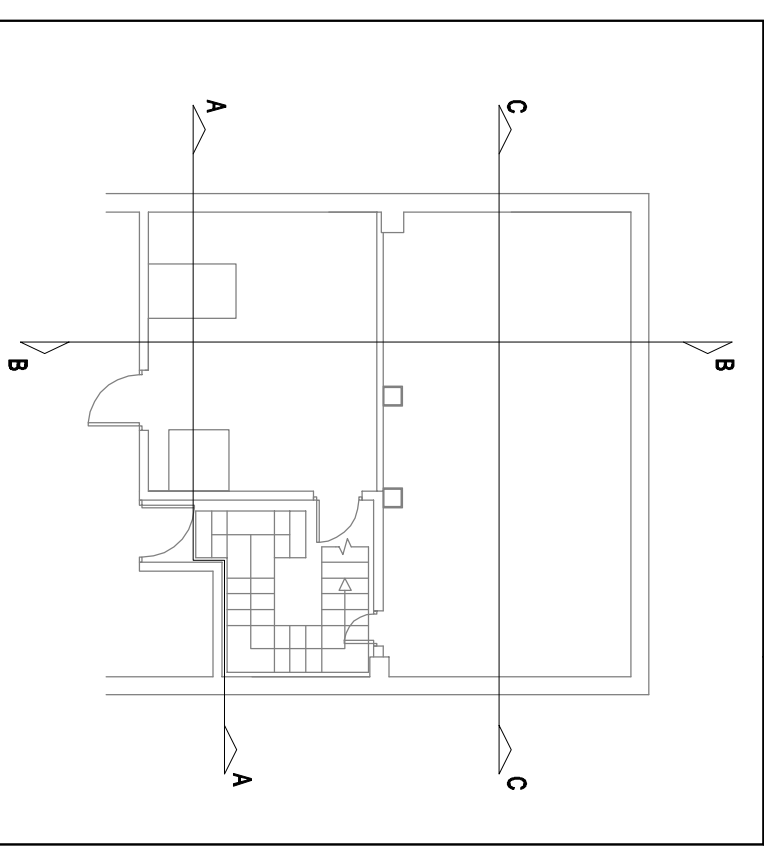

REV	DATE	DESCRIPTION	JN	GR	DR	D
A	21/06/13	ADDITIONAL WALL IDENTIFIED FOR TEMPORARILY IDENTIFIED				
2		CONCRETE PLANTS UNDER REMOVAL PLANT ITEMS TO BE REMOVED				

tga CONSULTING ENGINEERS
a sustainable future... engineered.

TGA Consulting Engineers LLP
 Building 5, Gateway 1000, Stevenage, Herts, SG1 2FP.
 E: info@tga.co.uk T: 01438 314422

Project
 CHILLER REPLACEMENT
 11 ST ANDREWS PLACE
 REGENTS PARK
 LONDON
 NW1 4LE

Title
 CHILLED WATER PLANT ROOM
 AS EXISTING

Client	ROYAL COLLEGE OF PHYSICIANS		
Architect	ROYAL COLLEGE OF PHYSICIANS		
Drawing Number	7341 P 003	Revision	A
Scale	A1 1:50 A3 N.T.S. A4 N.T.S.		
Path	J:\7341\MECH		

Drawn	JN	DO Check	GK	Originator	DR	Approved	DR
Date	2013 APRIL			Status	P		

This drawing is the copyright of TGA Consulting Engineers LLP and must not be reproduced without their permission. This drawing shall not be scaled for construction purposes.