




The total area of ground covered by buildings within the curtilage (other than the original dwellinghouse) does not exceed 50% of the total area of the curtilage (excluding the ground area of the original dwellinghouse).

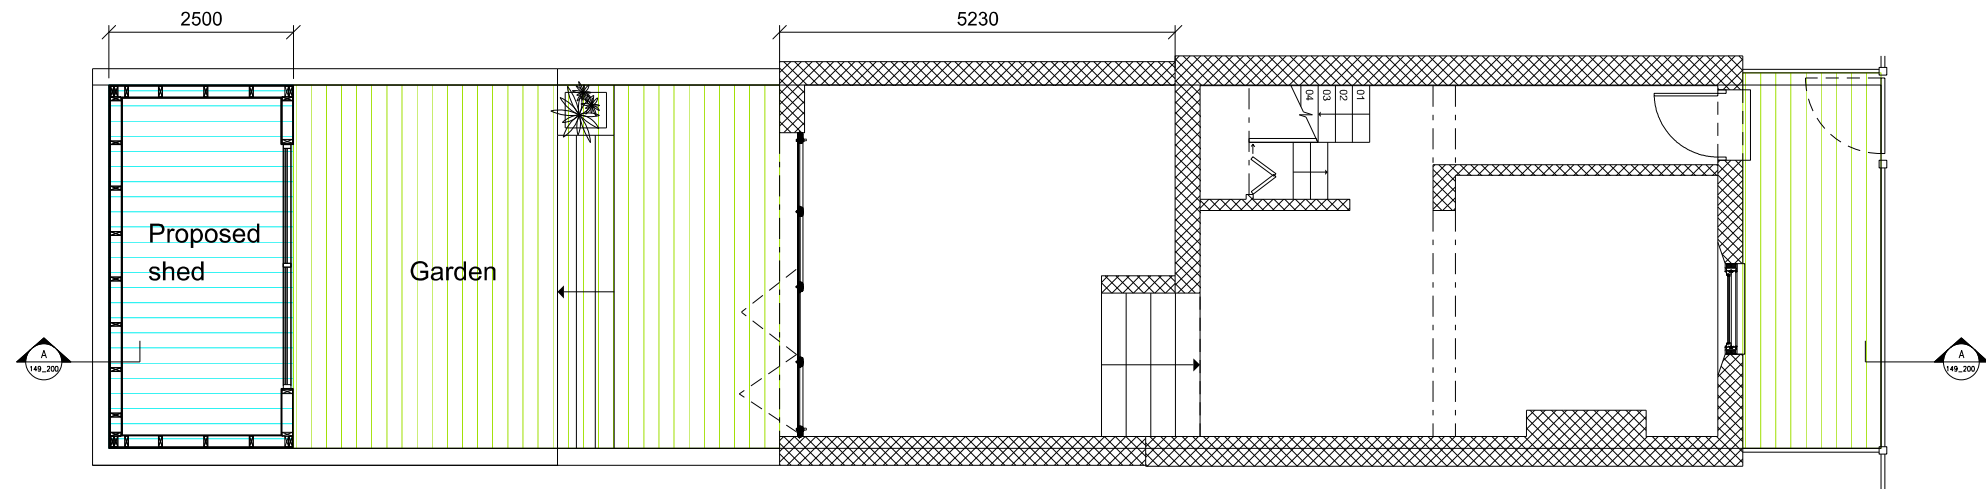

3 Proposed Garden Shed Footprint

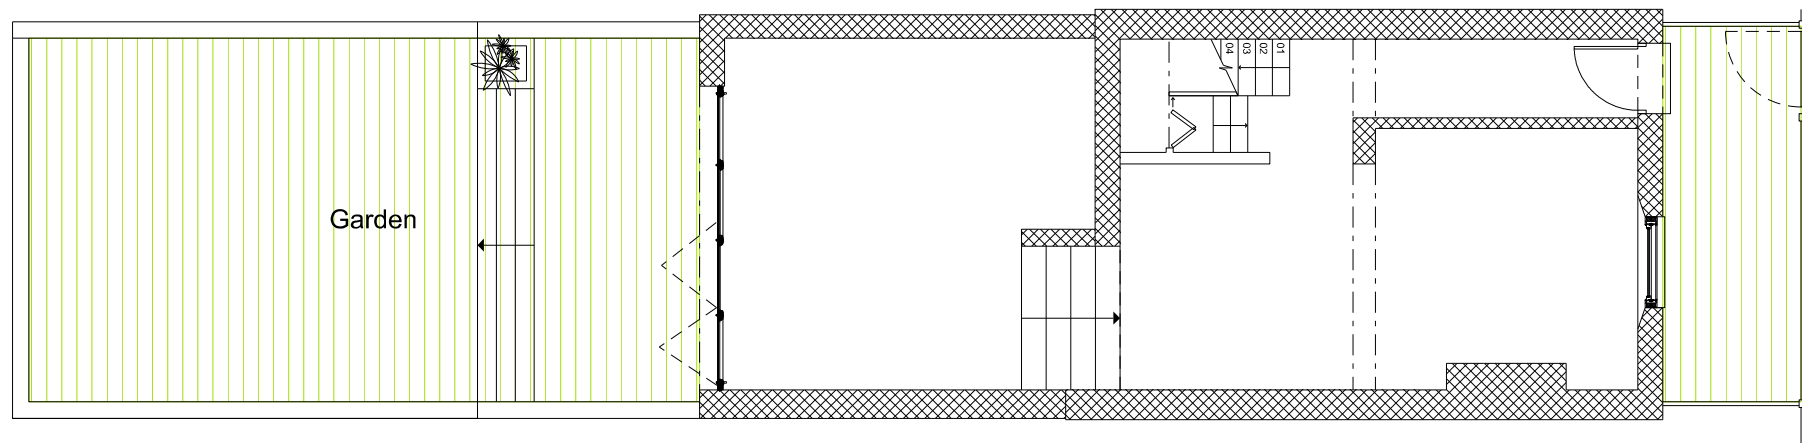

2 Extended Footprint (Planning Permission granted 05.12.12)

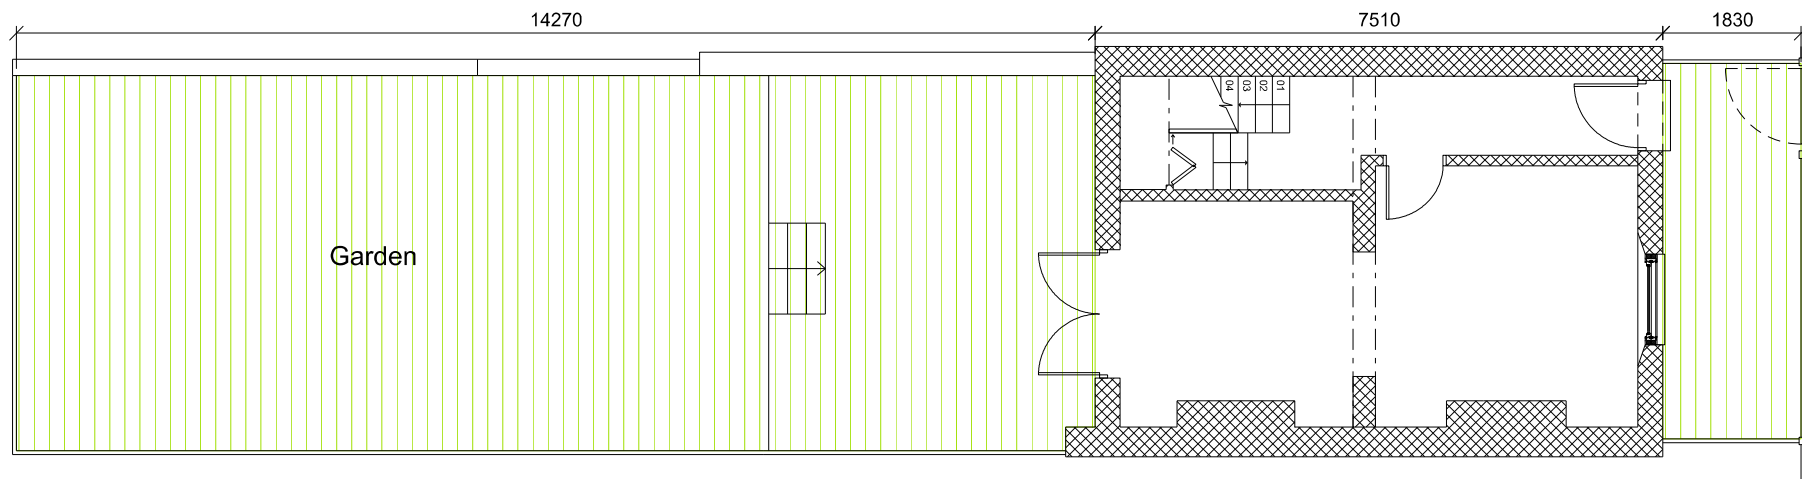

1 Original House Footprint

MARSDEN STREET

MARSDEN STREET

MARSDEN STREET

Do not scale this drawing.
All dimensions must be checked on site. Inform the architect of any discrepancies prior to construction.



Rev	Date	Note
-----	------	------

Structures
David Joseph Consulting

Client
Nicholas Yiannakaris & John Welsh
33 Marsden Street, London NW5 3HE

Project title
33 MARSDEN STREET

Drawing Title
Proposed Garden Shed Plan

Scale @ A3 **1:100**

Project No.	Drawing no.	Revision
149	100	PD1

Status	Date
Planning	31.05.13