



1 —  
2 —  
3 —  
4 —  
5 —  
6 —  
7 —

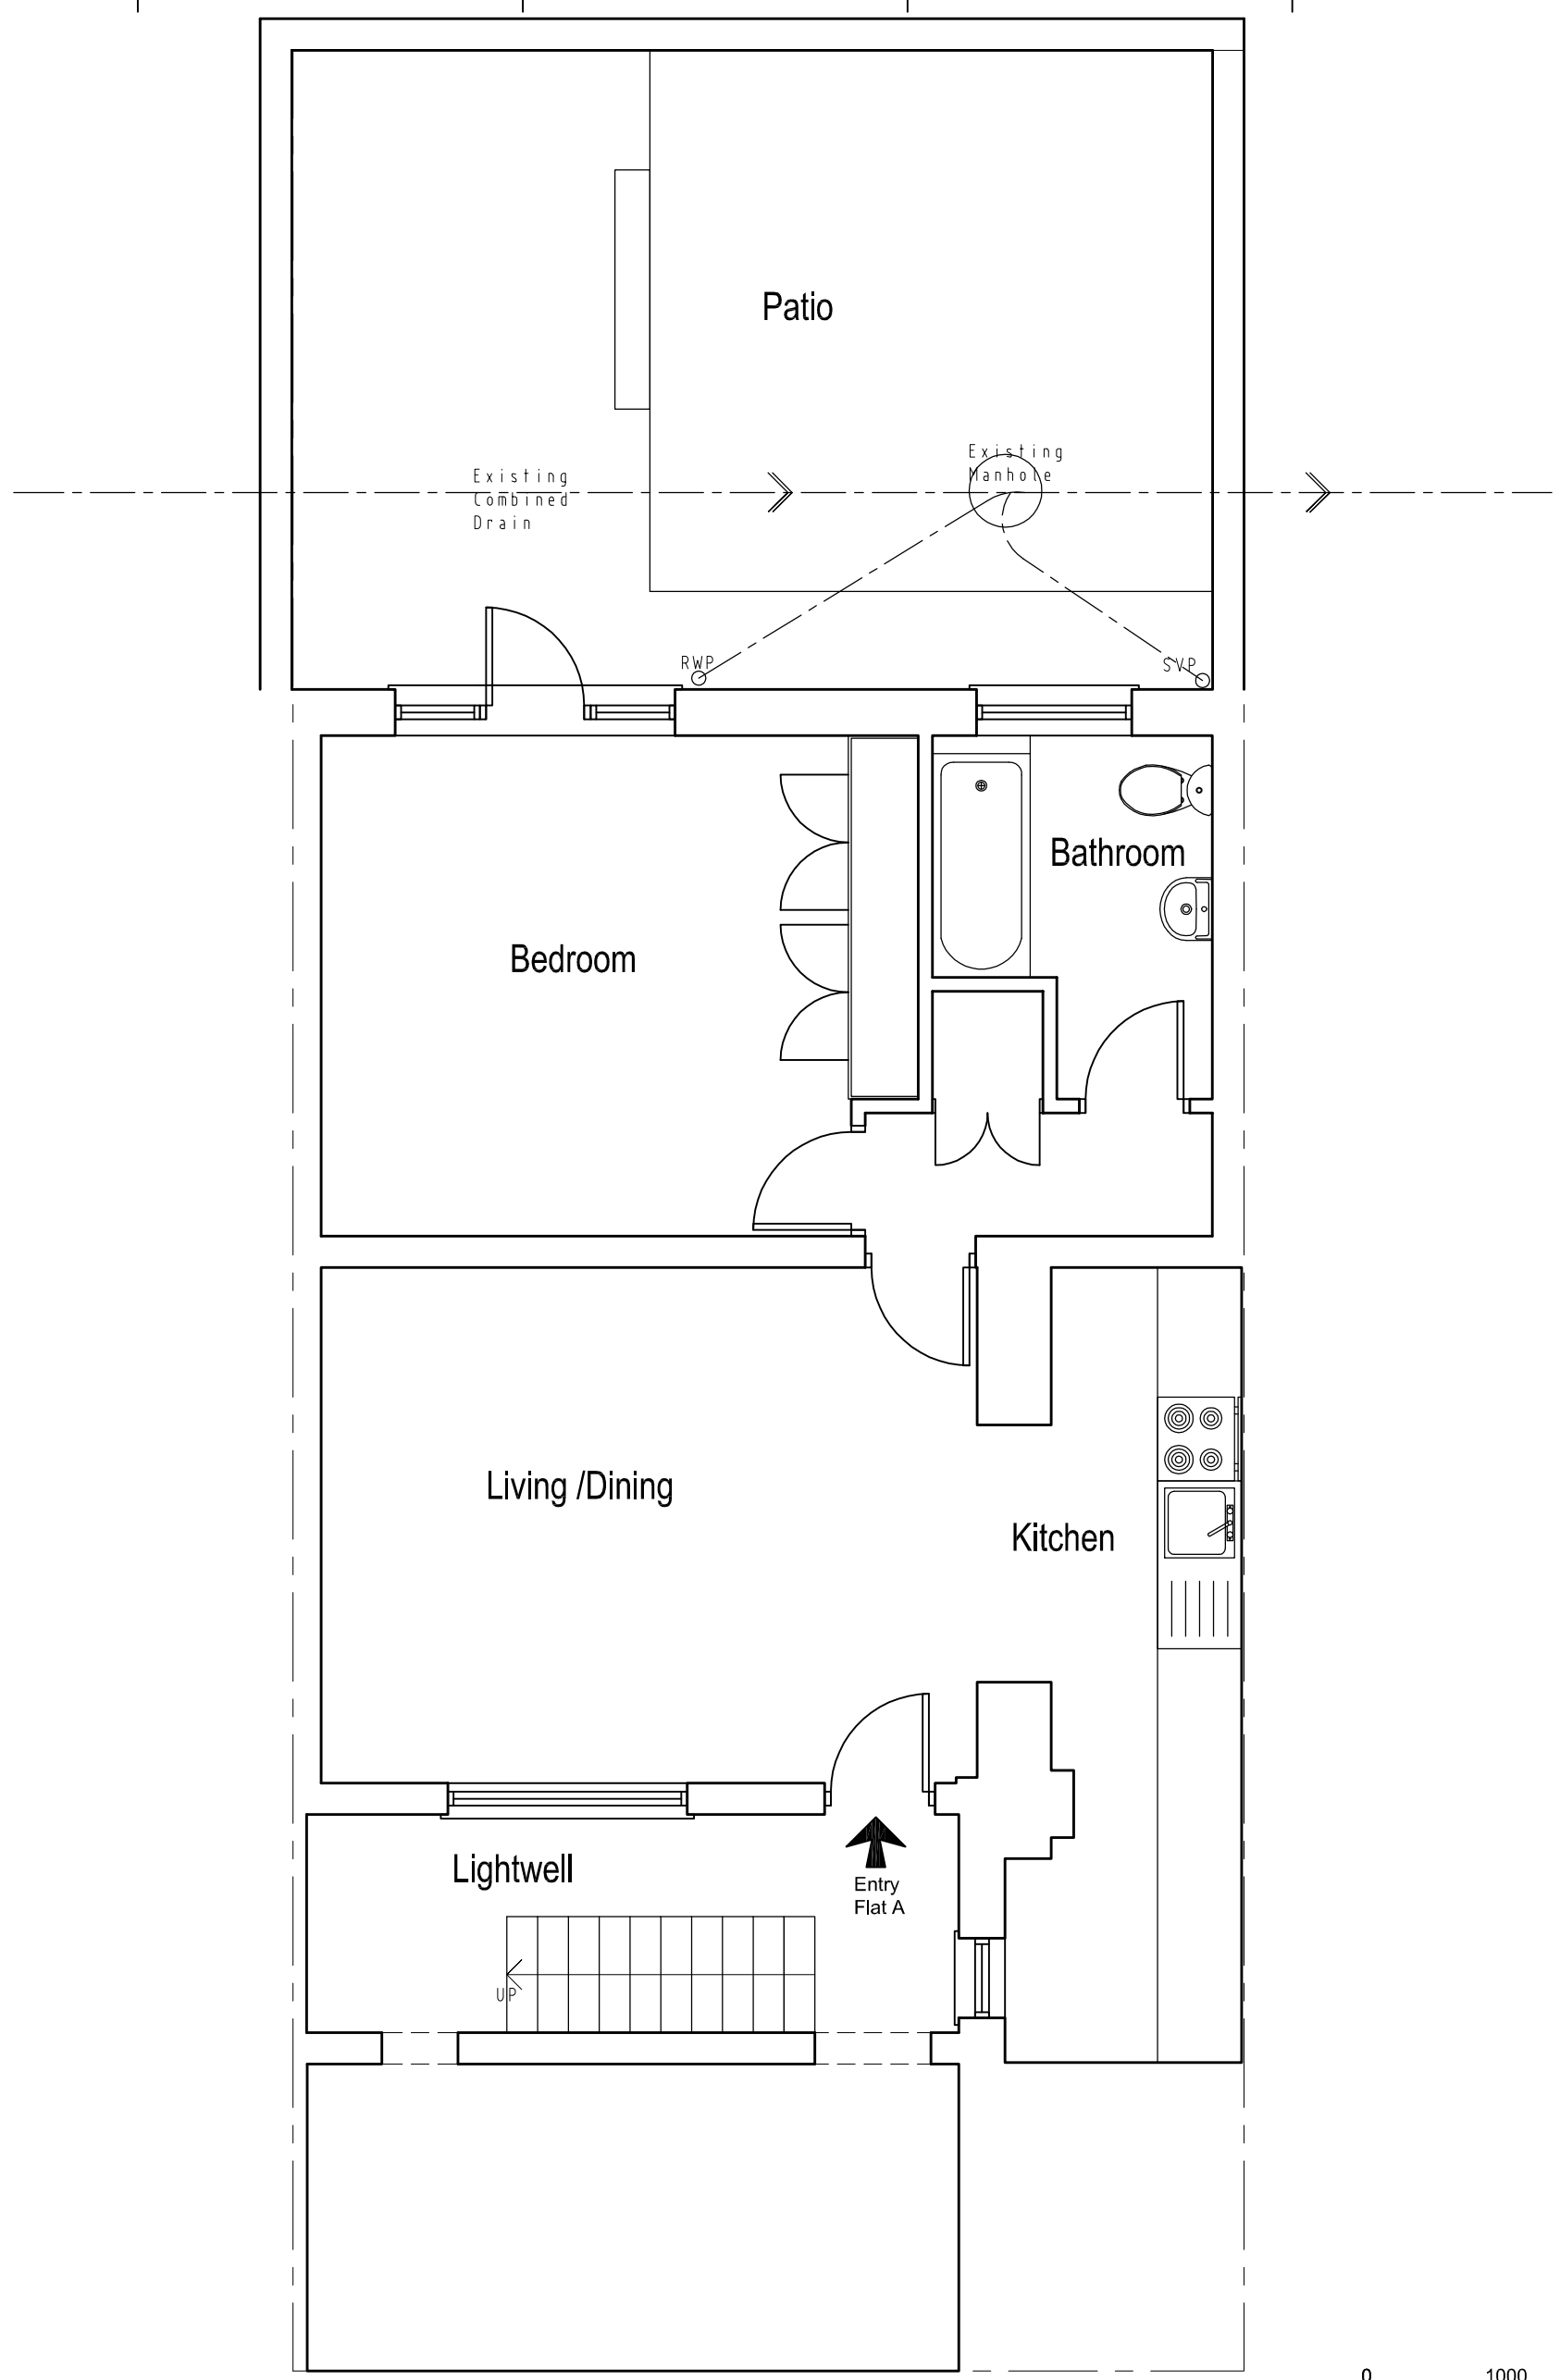

**7A** EXISTING BASEMENT PLAN

SCALE 1:50

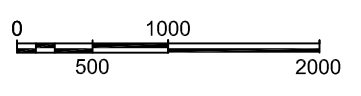

	Client	Drawing Title <b>Existing Basement Plan</b>	Project Number	13-103	Drawing Number	
	Project Title		148 Camden Street, London, NW1 9PA	Scale	1:50 (A3)	Sheet No.
			Date	15/05/13	Rev.	-
			Revised		Status	-
		Rev Date	Description	Rev By	Ckd By	