


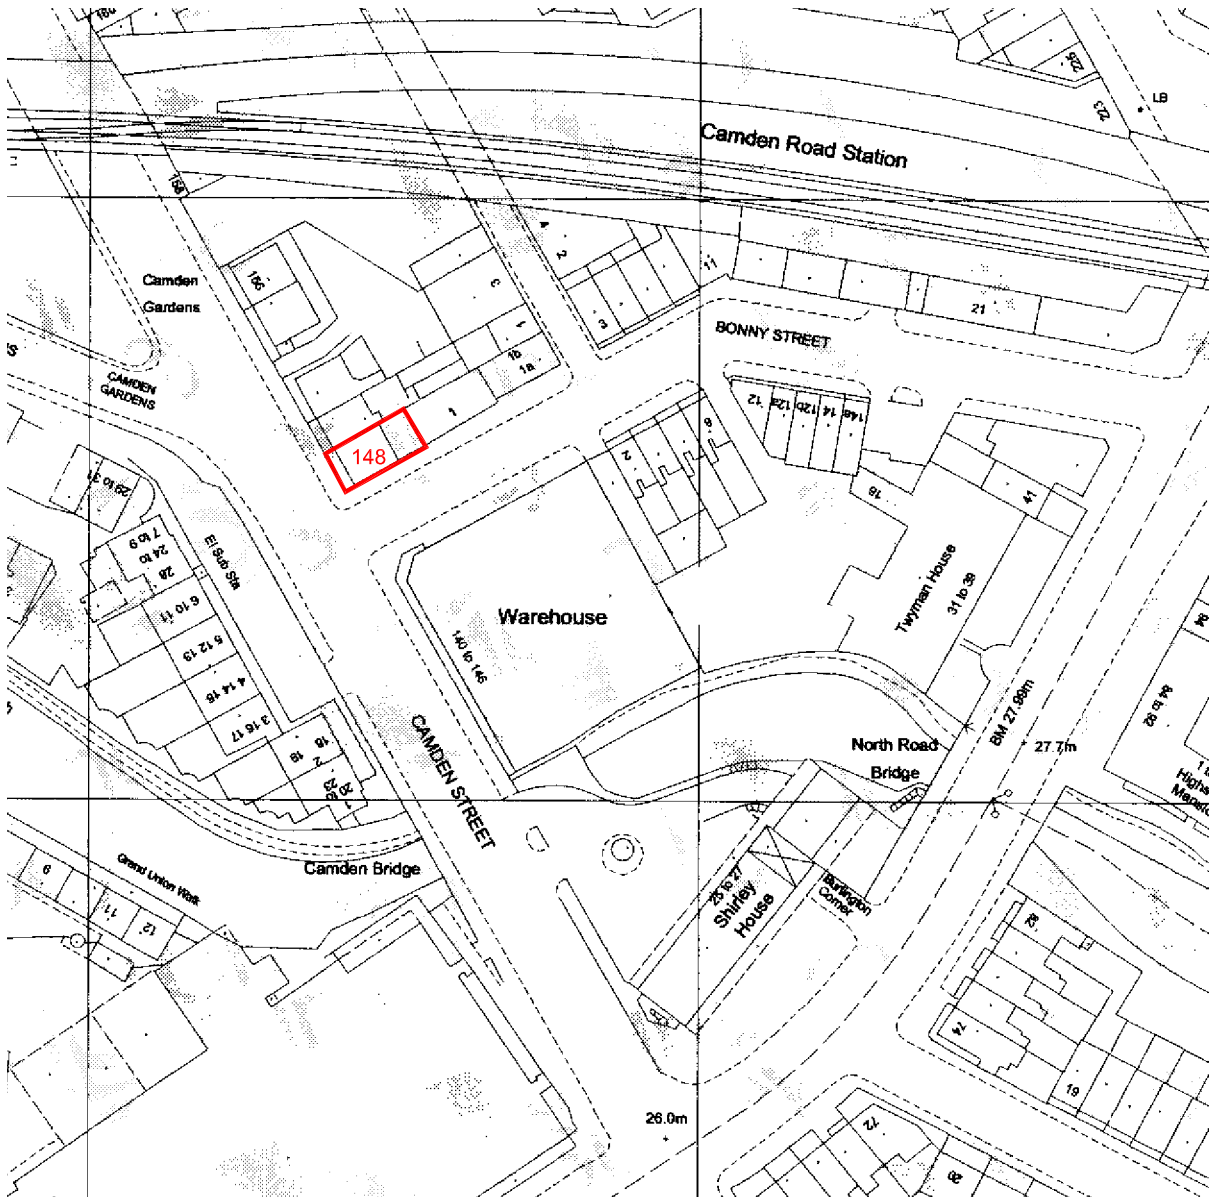

6A SITE LOCATION PLAN
SCALE 1:1250



	Client	Drawing Title Site Location Plan	Project Number 13-103		Drawing Number	
	Project Title 148 Camden Street, London, NW1 9PA		Scale 1:1250 (A3)	Sheet No.	Rev.	
			Date 30/05/13	13-103-10	-	
			Revised			
			Status			
	Rev Date Description Rev By Ckd By					