

1 —

2 —


3 —

4 —

5 —

6 —

7 —

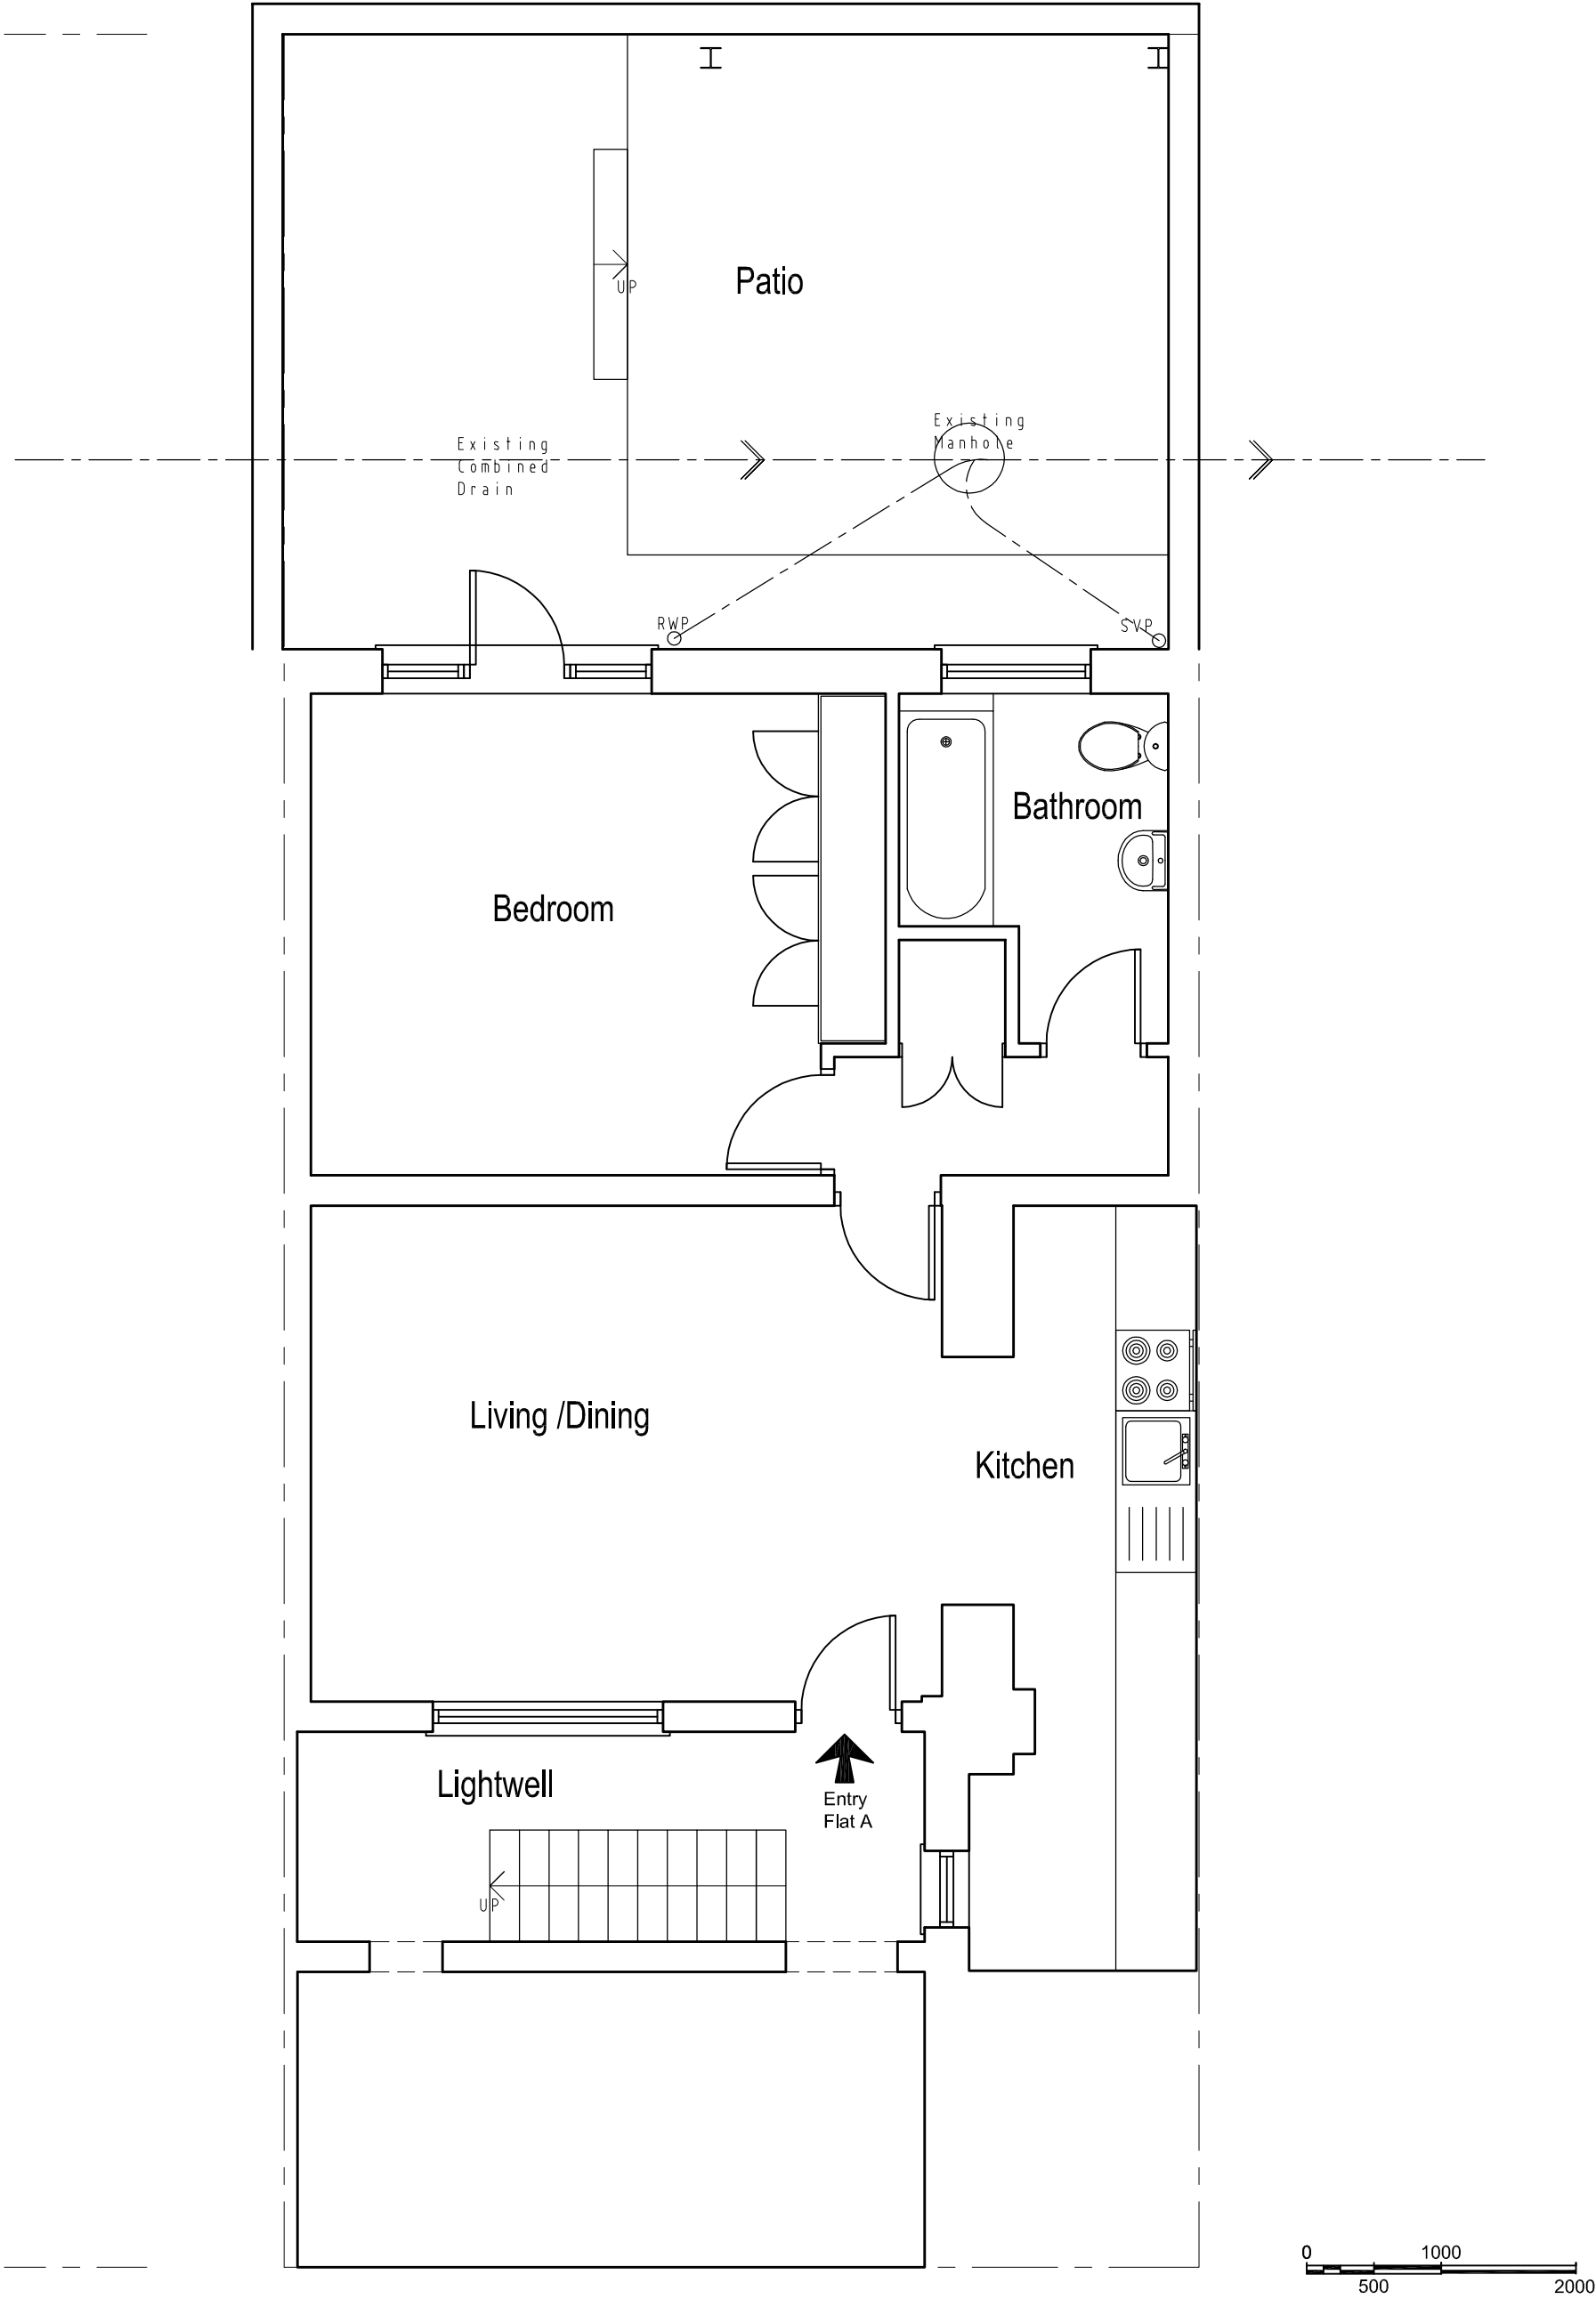

7A PROPOSED BASEMENT PLAN

SCALE 1:50

-	Client	Drawing Title Proposed Basement Plan	Project Number13-103		Drawing Number	
	Project Title 148 Camden Street, London, NW1 9PA		Scale1:50 (A3)	Sheet No.	Rev.	
			Date15/05/13	13-103-04	-	
			Revised			
			Status-			
		RevDateDescriptionRev ByCkd By				