

**Legend of Materials:**

**Walls:**

- 1. Facing brickwork to match existing.
- 2. Concrete coping.

**Roof:**

- 3. Flat felted roof..

**Windows:**

- 4. White timber windows to match existing.

**Roof Lights**

- 5. Grey aluminium roof windows.


**Drainage:**

- 6. UPVC Gutter and downpipe (black) to match existing.

1 -


2 -

3 -

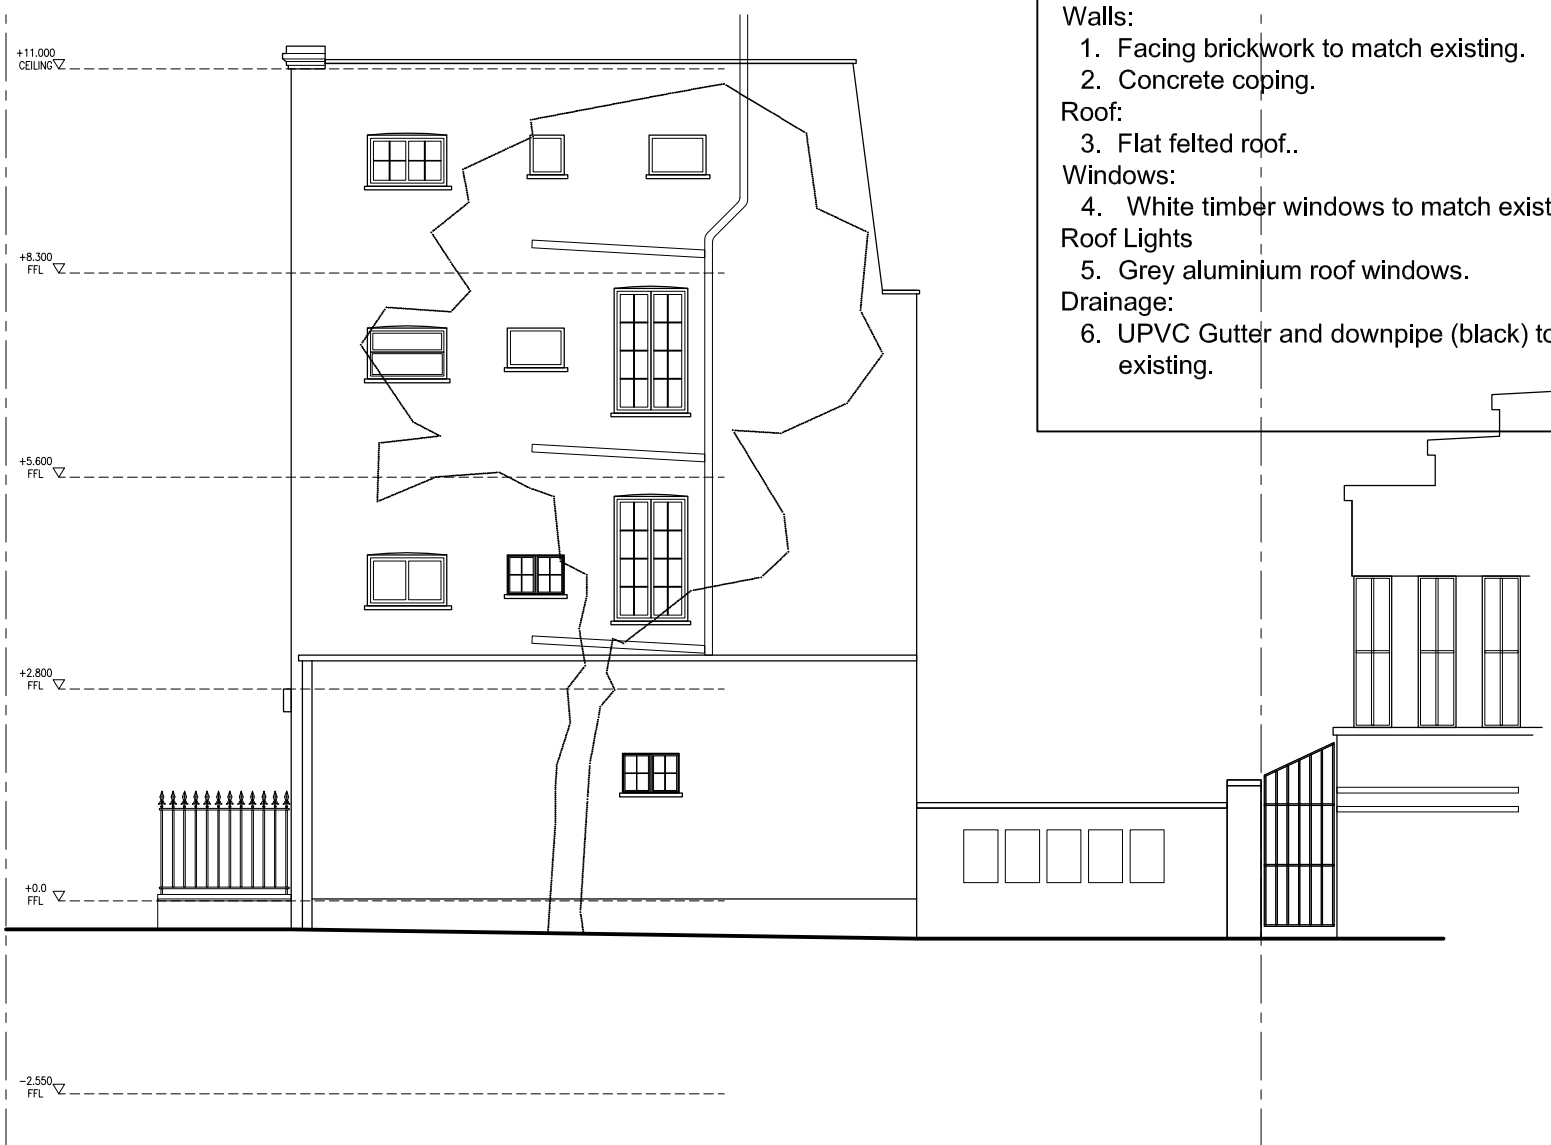

**3A** EXISTING SIDE ELEVATION


SCALE 1:100

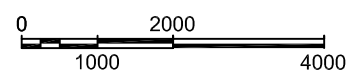

4 -


5 -

6 -

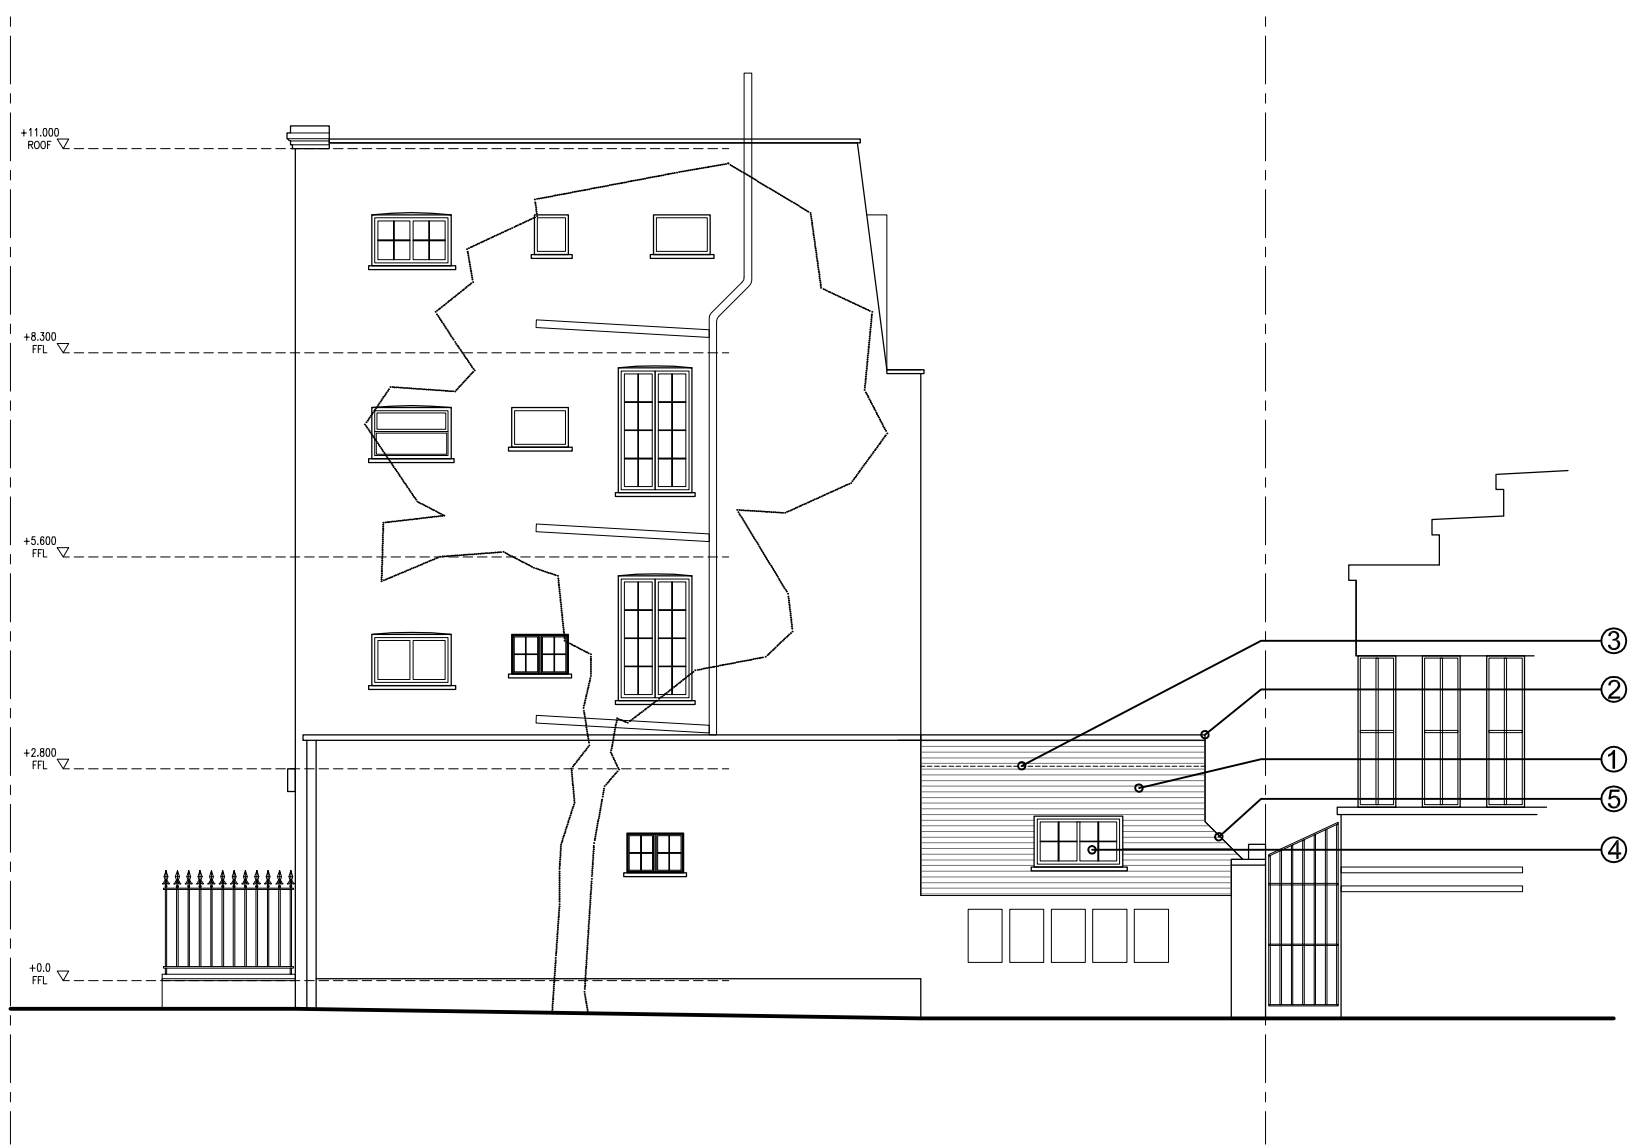

**7A** PROPOSED SIDE ELEVATION

SCALE 1:100

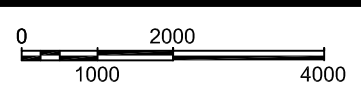

	Client	<b>Drawing Title</b> Existing and Proposed Side Elevation	Project Number	13-103	Drawing Number	
	Project Title		148 Camden Street, London, NW1 9PA	Scale	1:100 (A3)	Sheet No.
			Date	15/05/13	Rev.	-
			Revised		Status	-
		Rev Date	Description	Rev By	Ckd By	