


1 —

2 —

3 —

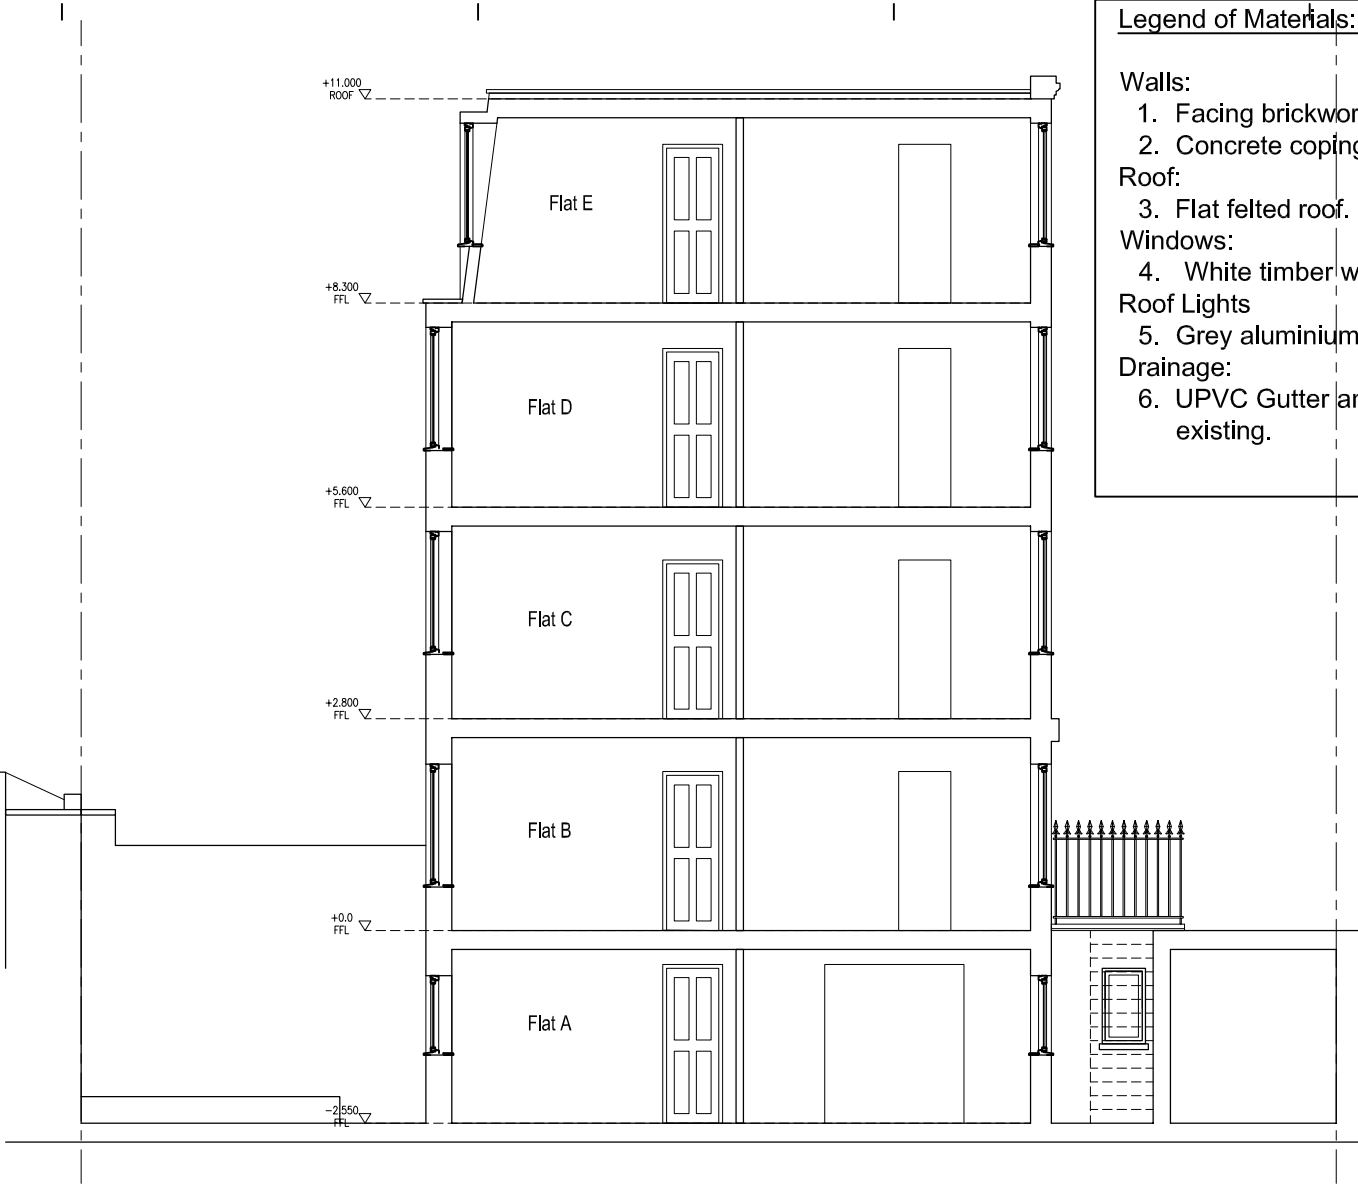

Legend of Materials:

Walls:

1. Facing brickwork to match existing.
2. Concrete coping.

Roof:

3. Flat felted roof.

Windows:

4. White timber windows to match existing.

Roof Lights

5. Grey aluminium roof windows.

Drainage:

6. UPVC Gutter and downpipe (black) to match existing.



3A EXISTING SECTION A-A

SCALE 1:100

4 —

5 —


6 —

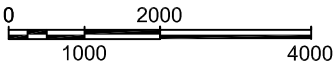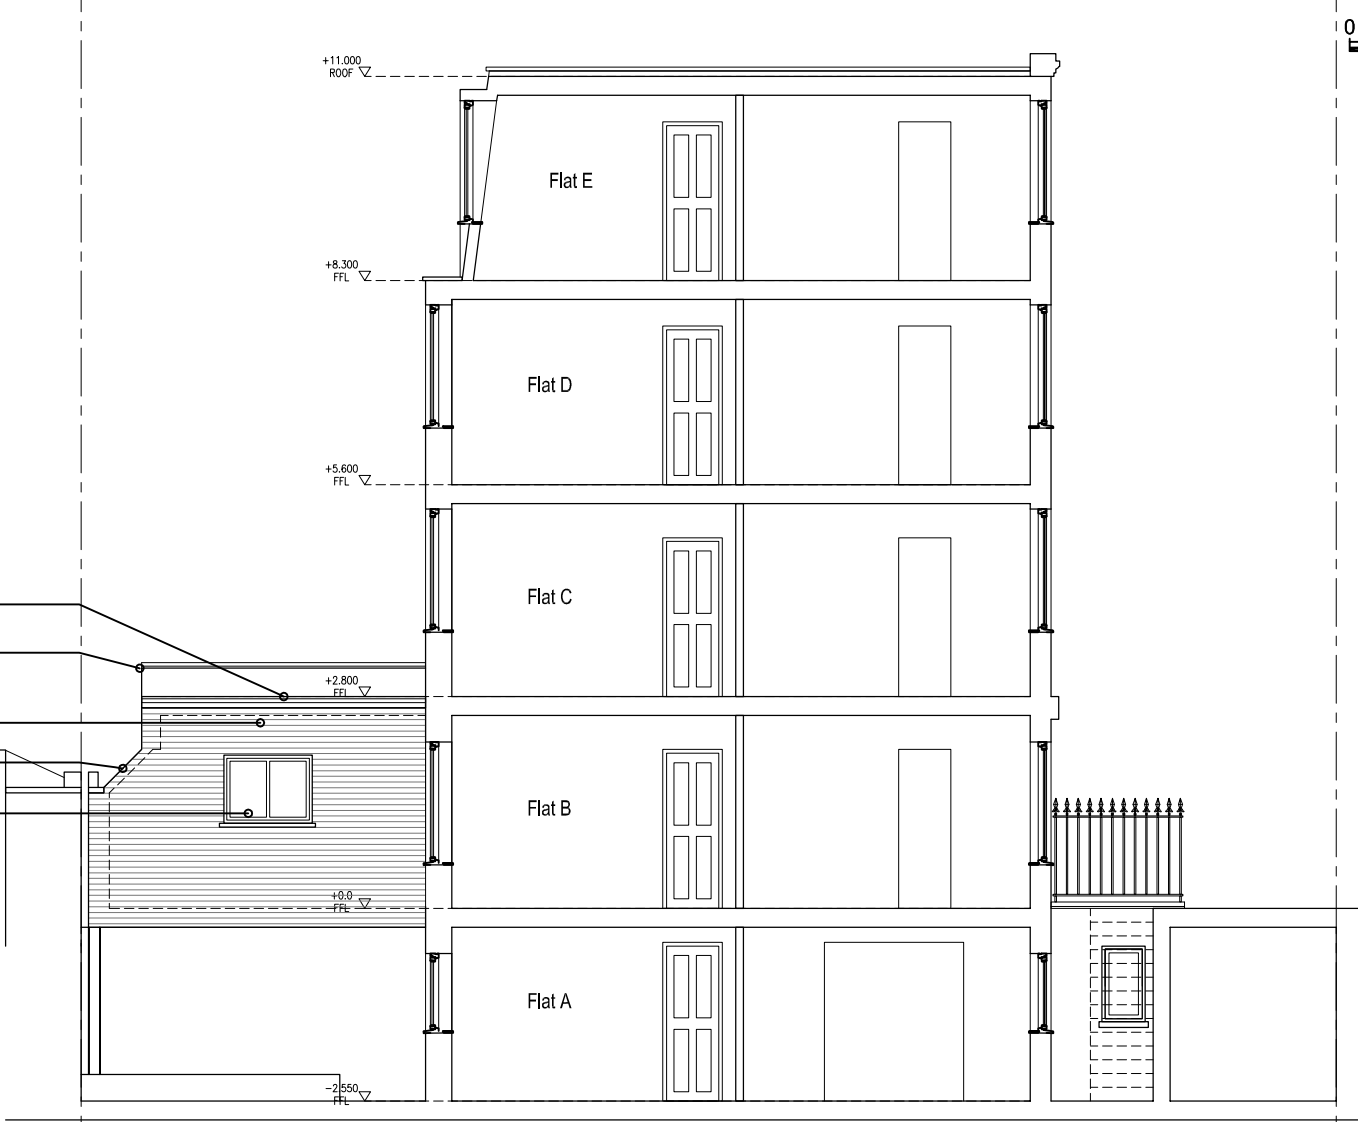

7A PROPOSED SECTION A-A

SCALE 1:100

7 —

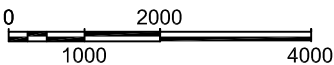

-	Client -	Drawing Title Existing and Proposed Section A-A	Project Number 13-103	Drawing Number		
	Project Title 148 Camden Street, London, NW1 9PA		Scale 1:100 (A3)	Sheet No. 13-103-09	Rev. -	
			Date 21/05/13			
			Revised			
		Rev Date	Description	Rev By	Ckd By	Status -