




1 Elevation CC  
1: 10

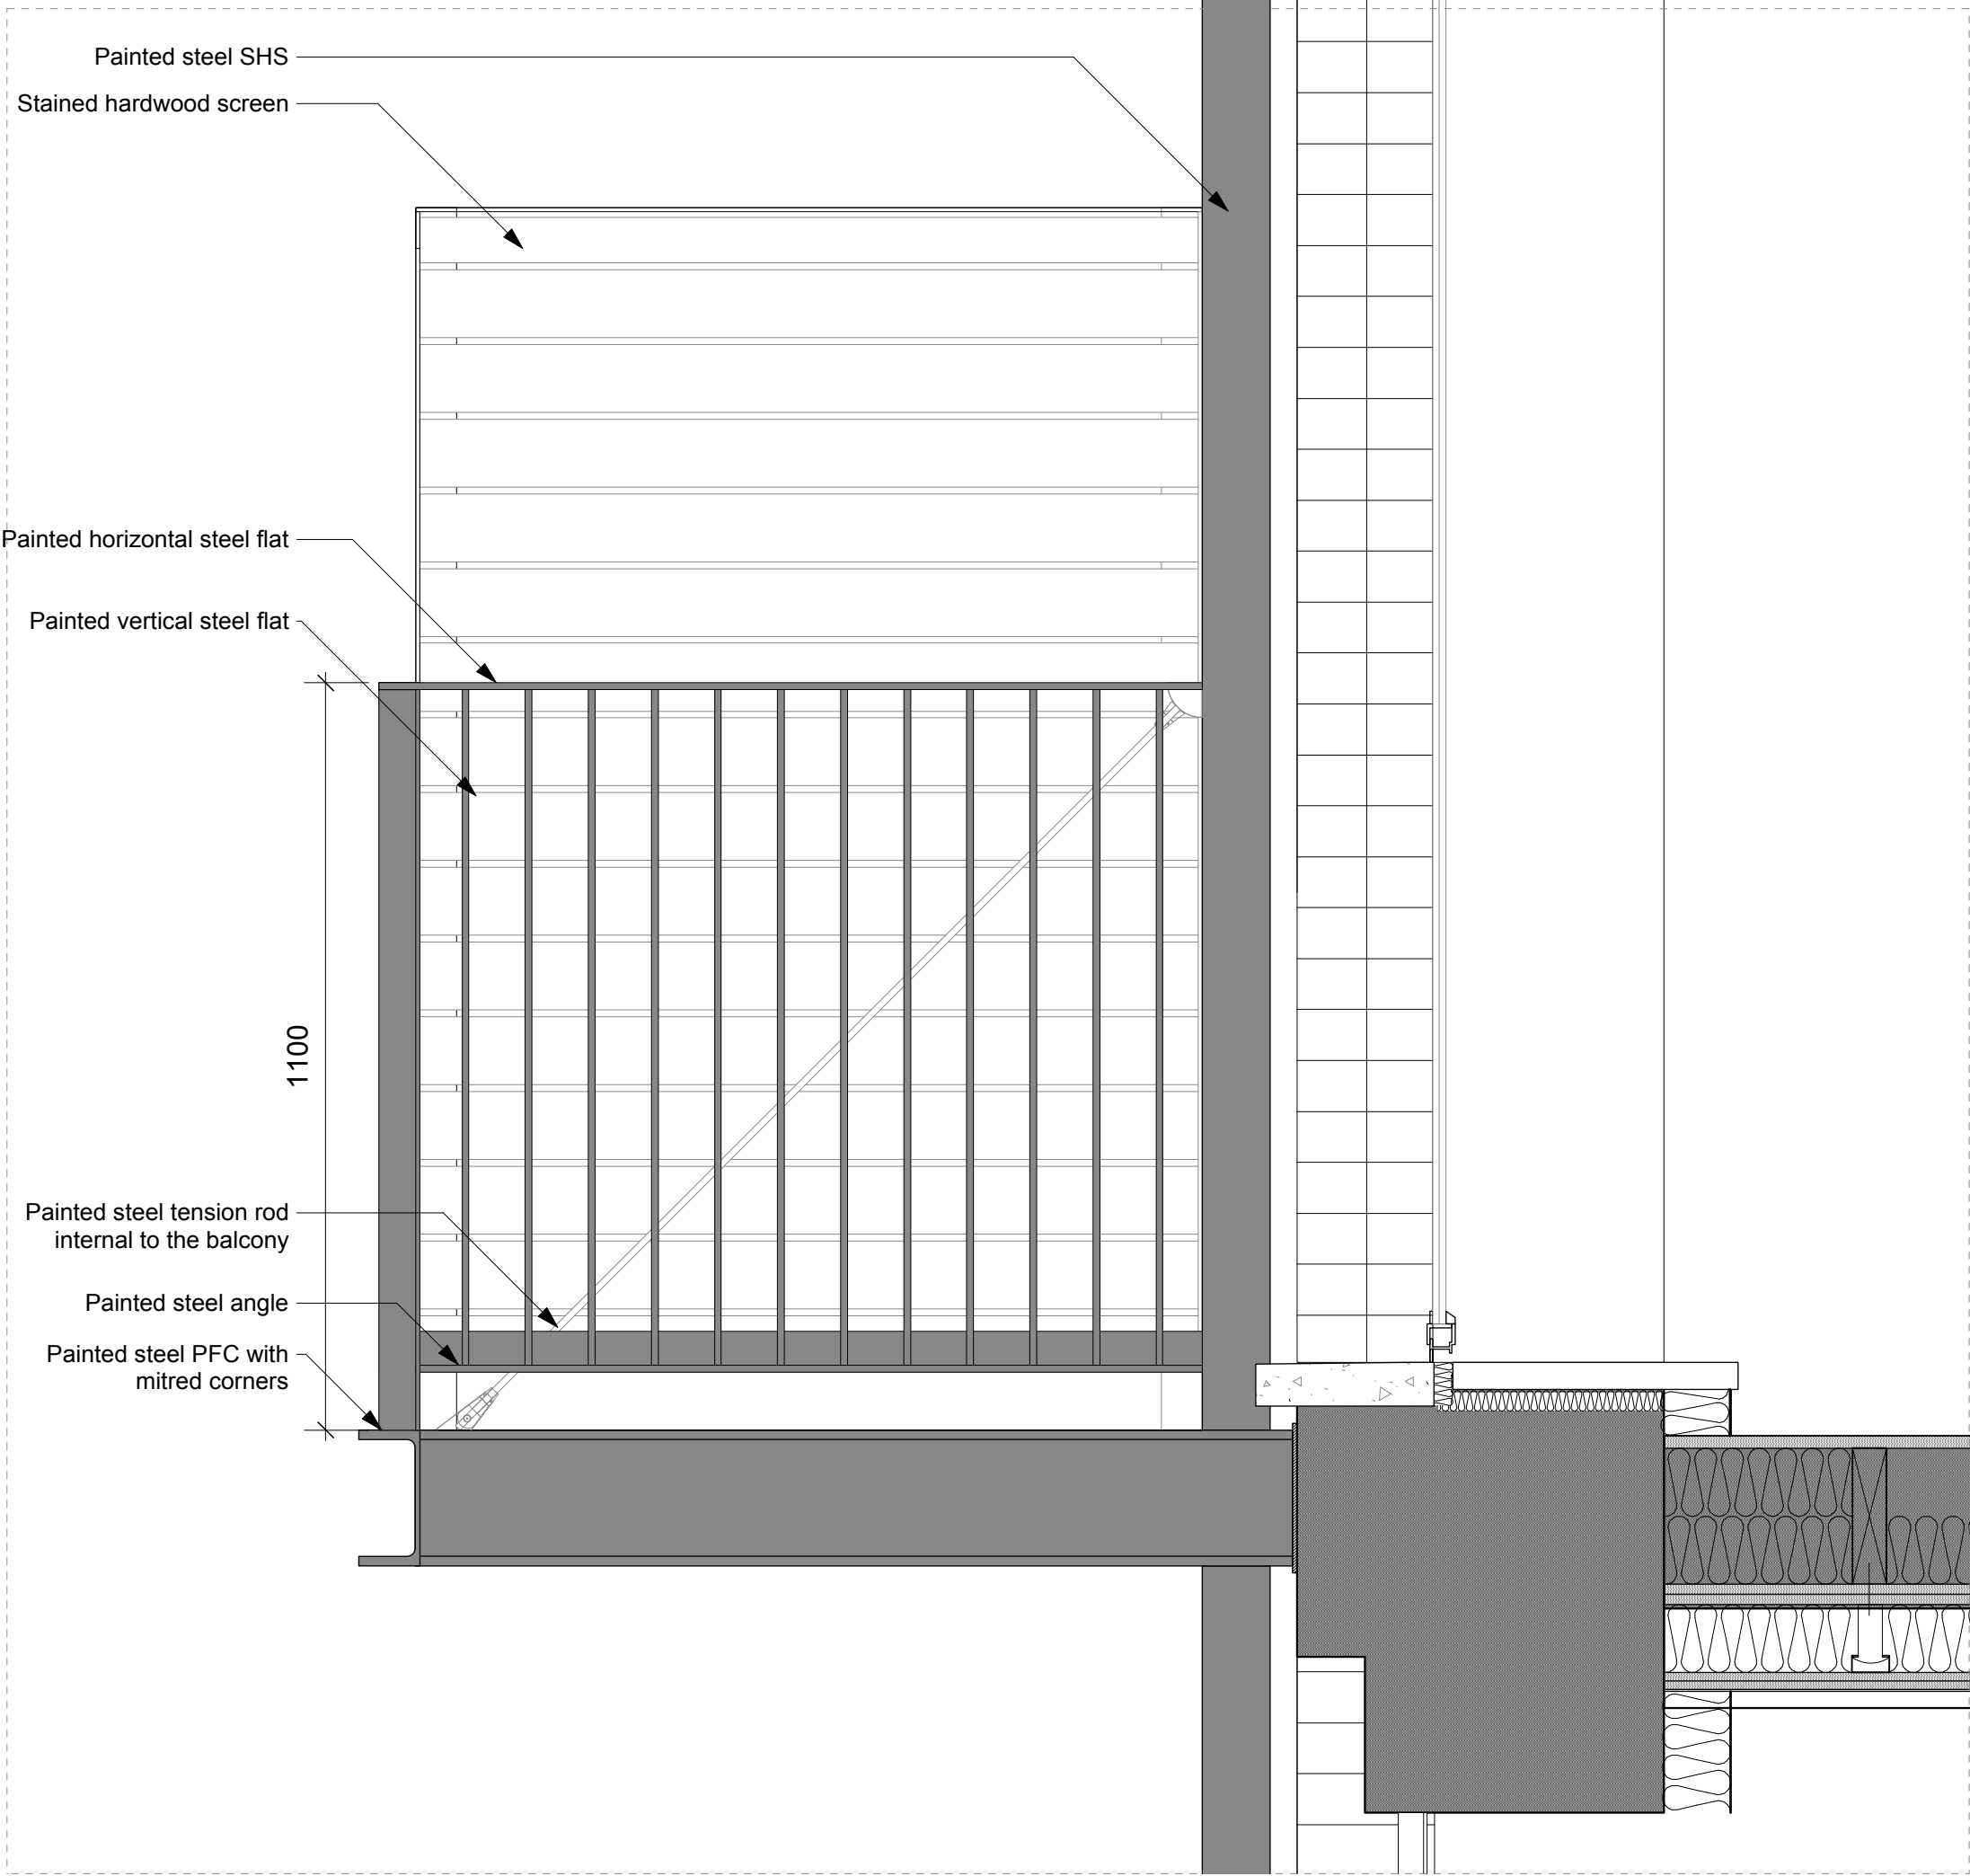


2 Elevation DD  
1: 10

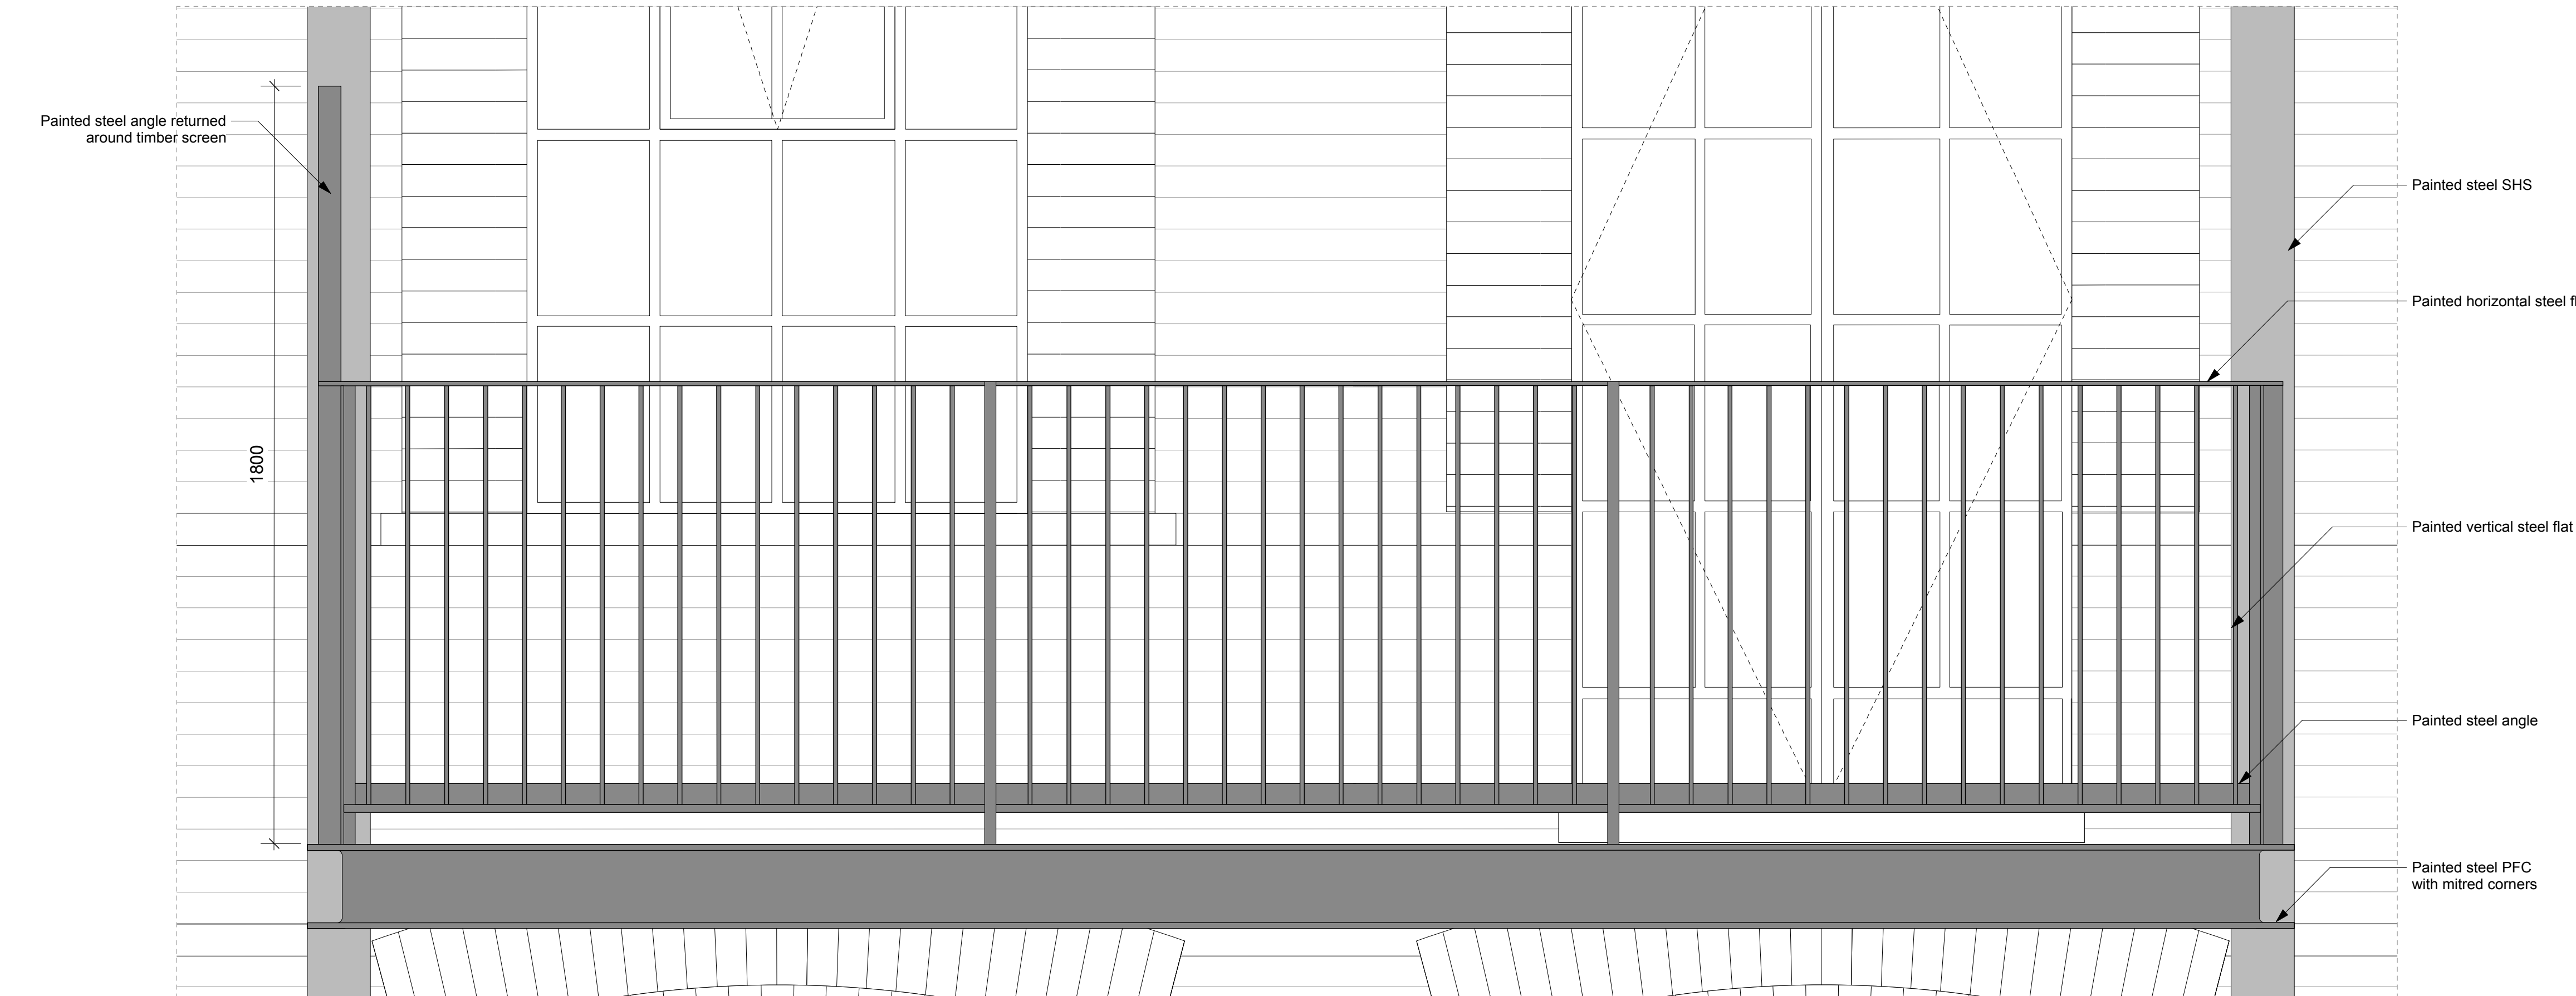

3 Elevation EE  
1: 10

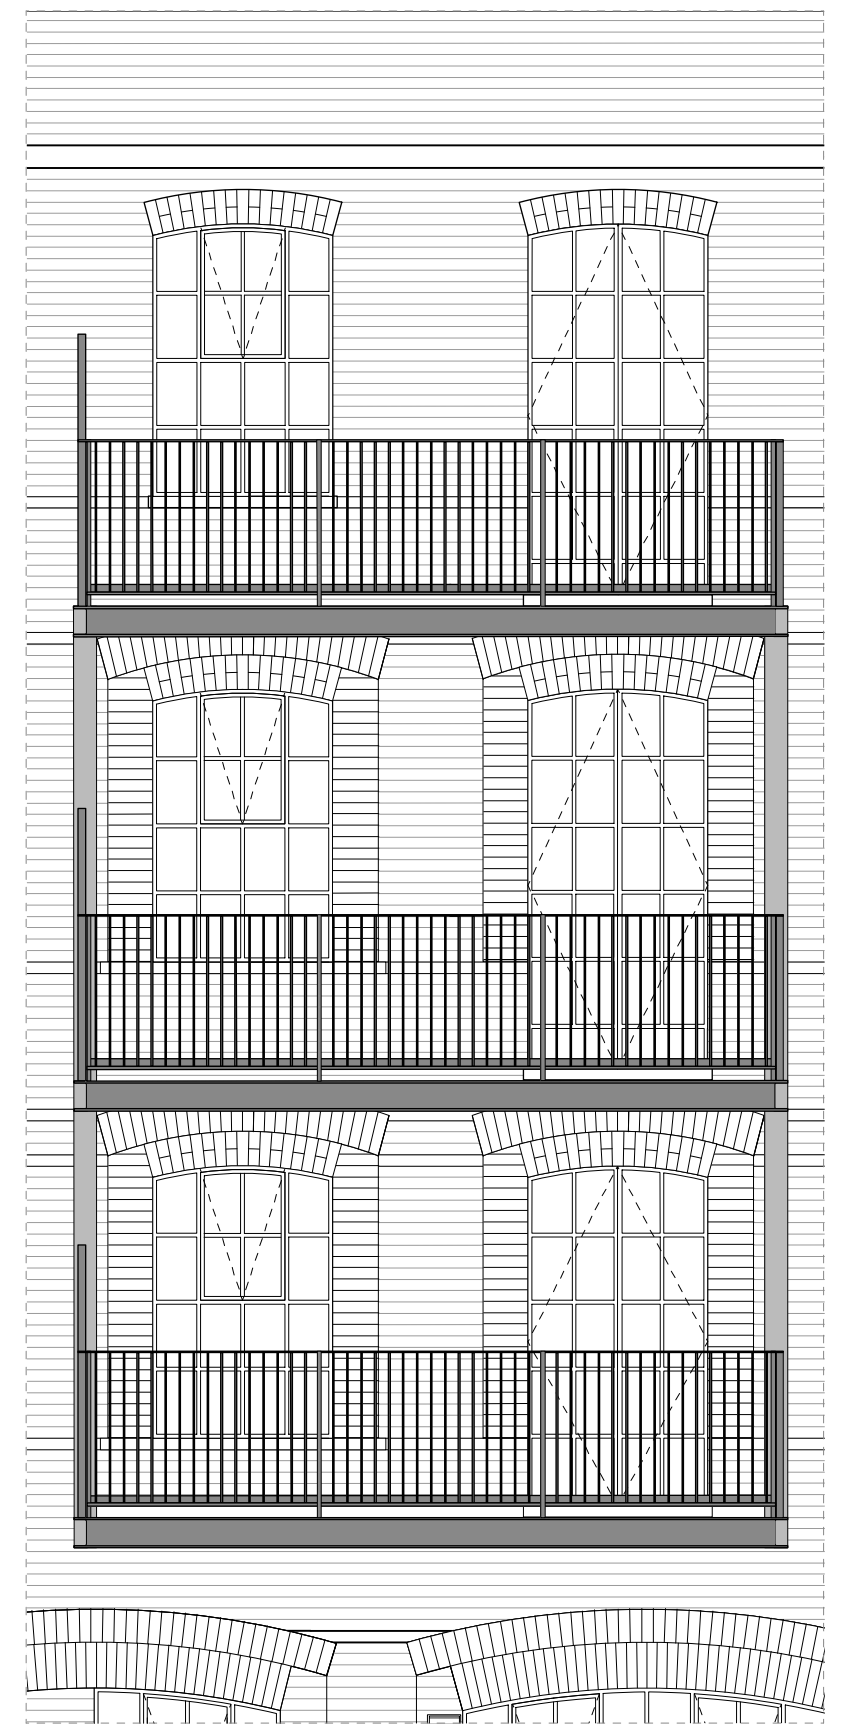

4 Elevation EE  
1: 50

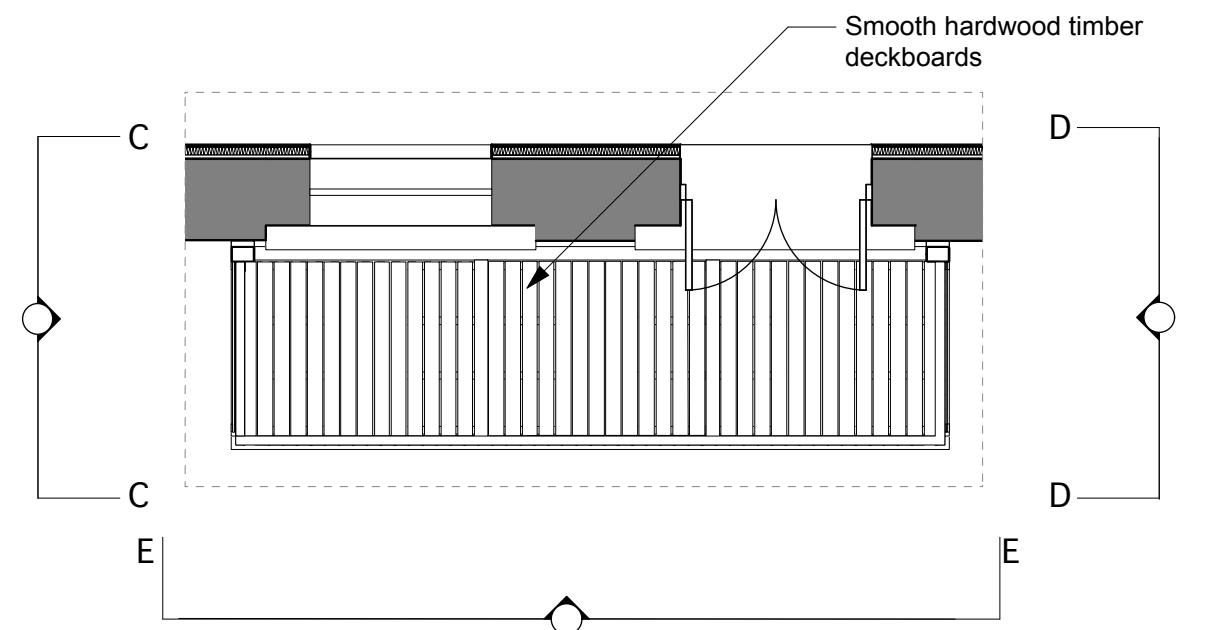

5 Plan  
1: 50

revisions:  
All dimensions and areas are approximate and are to be verified on site.

NORTON MAYFIELD ARCHITECTS LLP  
Spaceworks, Harland Works, John Street, Sheffield S2 4QU  
t/ 0114 270 0014, studio@nortonmayfield.co.uk

PLANNING  
client:

28-34 Fortress Road  
London. NW5

drawing N°:  
1117-A-605

drawing title:  
Planning Condition 2a:  
Railing details  
May 2013

scale:  
1:10 (DETAILS)  
1:50 (OTHER) @ A1