



Notes
Do not scale this drawing
All dimensions to be checked by the Contractor before construction proceeds
This drawing is the copyright of Watkins Gray International LLP and shall not be in any way used or reproduced without their prior written consent

ISSUED FOR
TENDER

rev	date	by	app.	description
A	APR13	SFG	CG	ISSUE FOR TENDER
B	30.04.13	sfg	CG	ADDITIONAL NOTES ADDED FOR CLARITY AND CRACK JOINT DETAIL 5

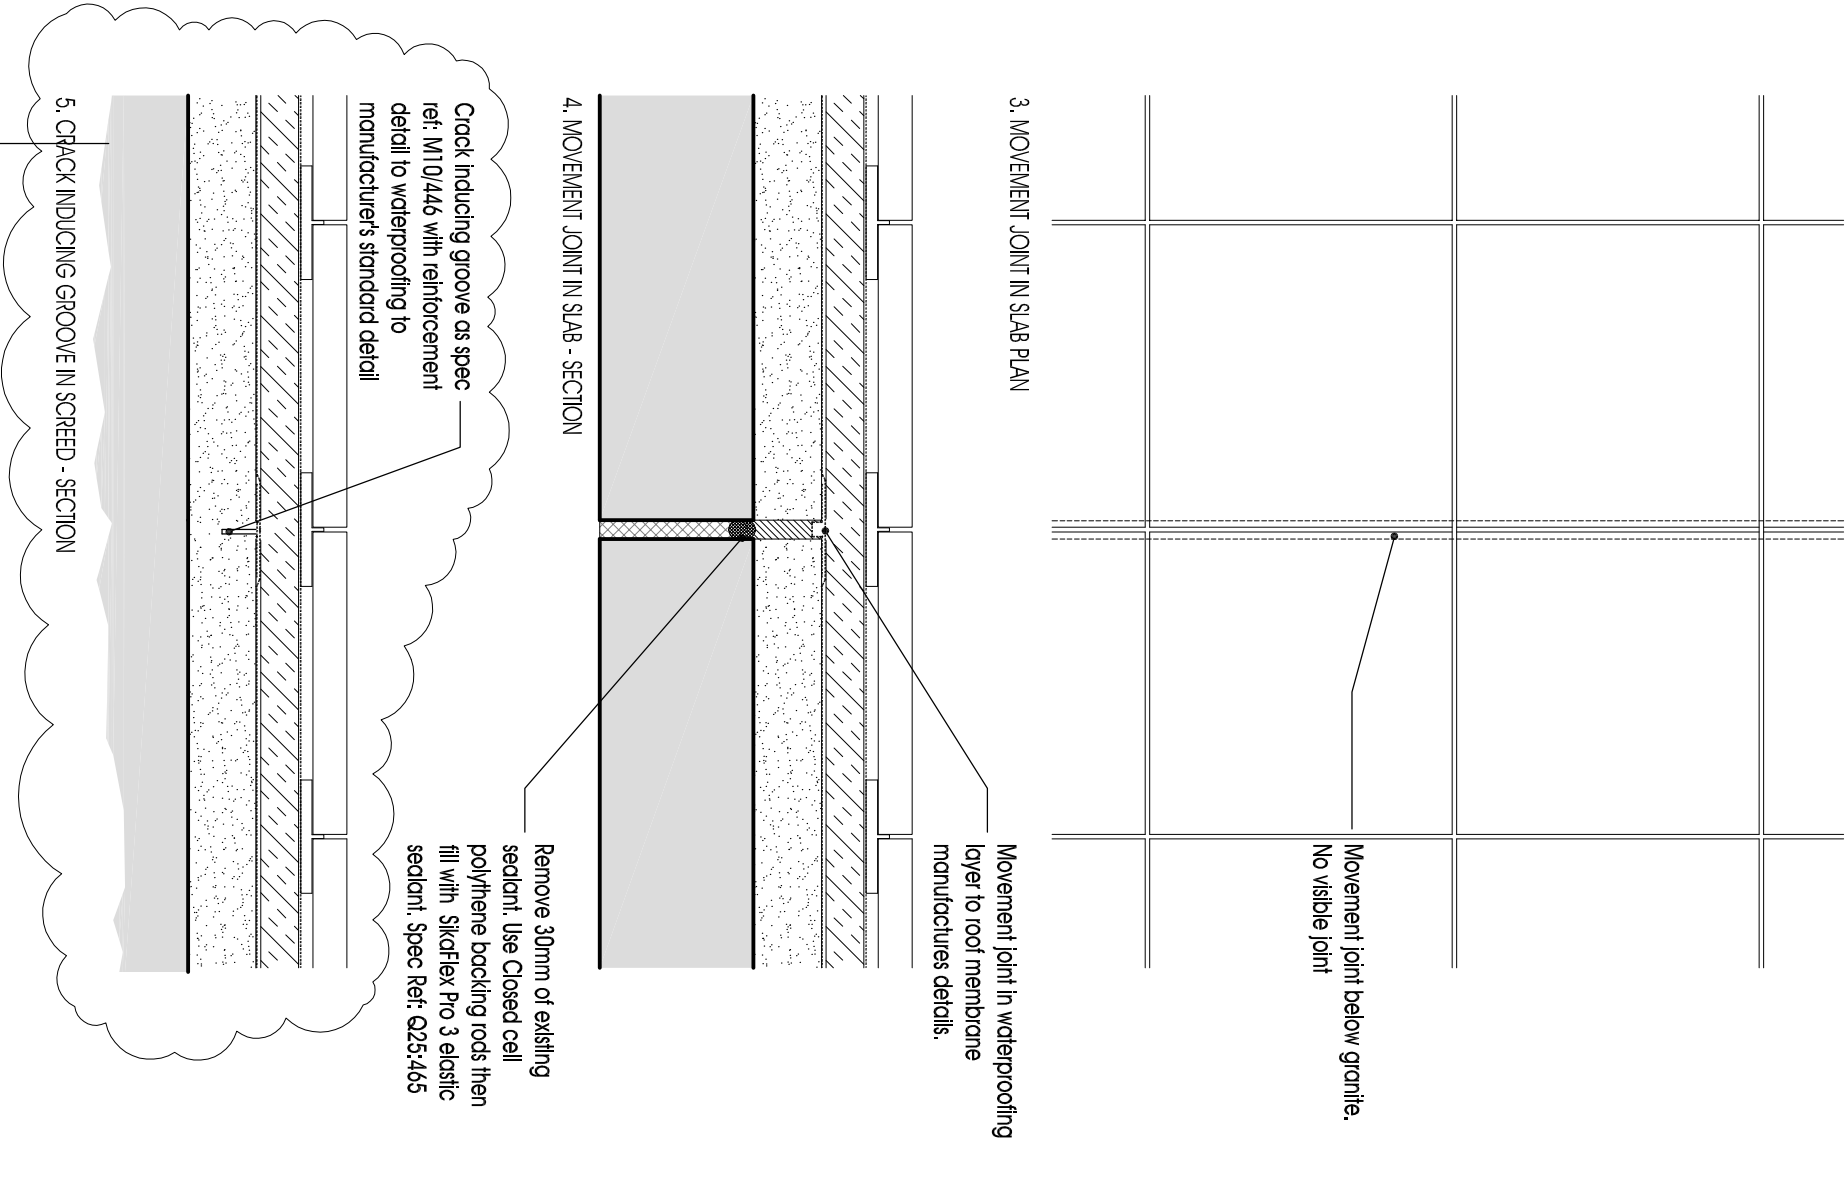



Project Title
BRUNSWICK CENTRE

Watkins Gray International LLP
Colechurch House, 1 London Bridge Walk, LONDON, SE1 2SX
tel. 020 7940 8400 fax 020 7940 8444 mcll@wg&i.co.uk

Architects

Drawing Title
**MOVEMENT JOINTS/
VERTICAL REPLACEMENT JOINTS**

Drawn By SB	Checked By SFG	Date MAR 13	Scale 1:100A3
Project No. 112033	Drawing No. D3004	Revision B	