


- 1/ existing tree removed with care, stored safely, replanted when waterproofing complete spec ref: Q3/1/115
 - 2/ existing pyramidal sub-structure of unknown construction, subject to demolition works may be reusable or require replacement.
 - 3/ continuity of new waterproof layer to be maintained through the tree pit structure
 - 4/ appropriate tree root protection used to protect waterproofing and structure - Alumasc Hydrogard 40MN or similar approved
 - 5/ Existing principle of overflow drainage to be maintained or recreated with overflow level between slab and filter sheet
 - 6/ New granite pre-cut to match existing form, resin bonded, cement based bed or mechanically fixed depending on nature of substrate
- Note irrigation system to be protected and reinstated to reconstructed treepits

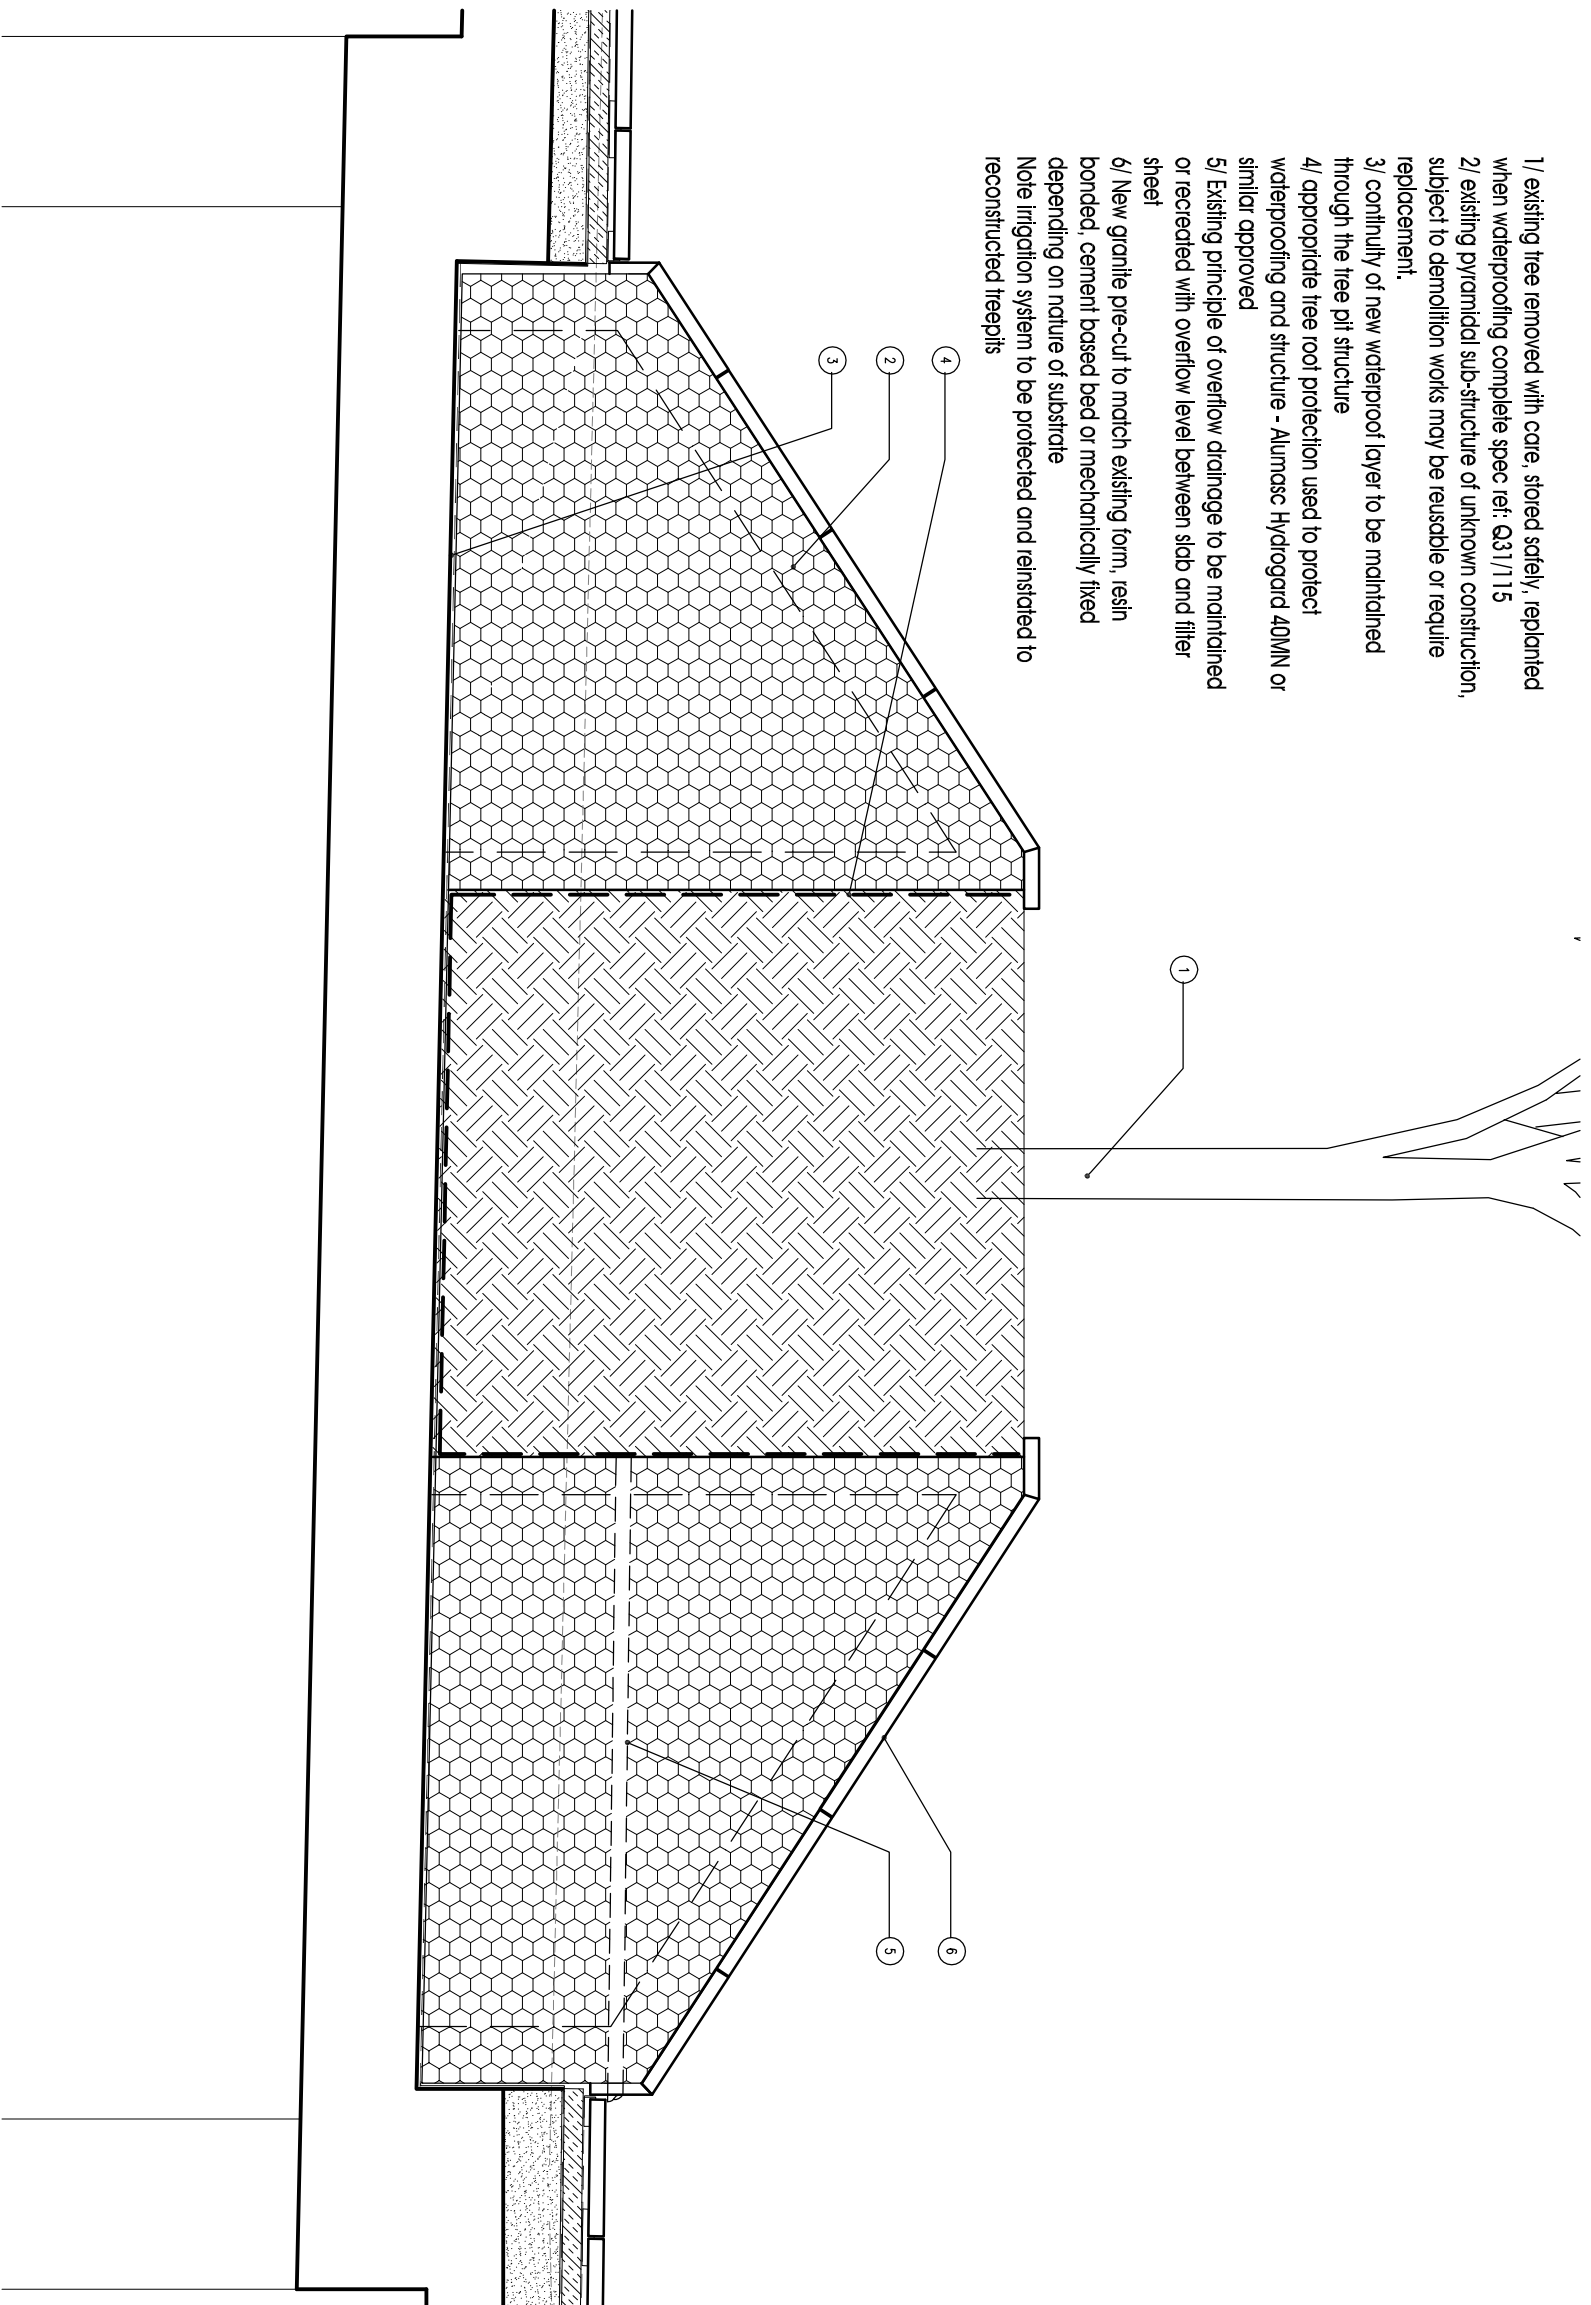

EDGE CONDITION -
 TREE PIT

Notes
 Do not scale this drawing
 All dimensions to be checked by the Contractor before construction proceeds
 This drawing is the copyright of Watkins Gray International LLP and shall not be in any way used or reproduced without their prior written consent

ISSUED FOR
TENDER

rev	date	by	app.	description
A	APR13	SFG	CG	TENDER ISSUE



Project Title
BRUNSWICK CENTRE
 Drawing Title
PODIUM LEVEL TREEPIT

Watkins Gray International LLP
 Colechurch House, 1 London Bridge Walk, LONDON, SE1 2SX
 tel: 020 7940 8400 fax: 020 7940 8444 m:ll@wg&i.co.uk

Architects

Drawn By	Checked By	Date	Scale
SB	SFG	MAR 13	1:200A3
Project No.	Drawing No.		Revision
112033	D3005		A