




SUNK LAWN CURVED STONE SEAT - 1:20

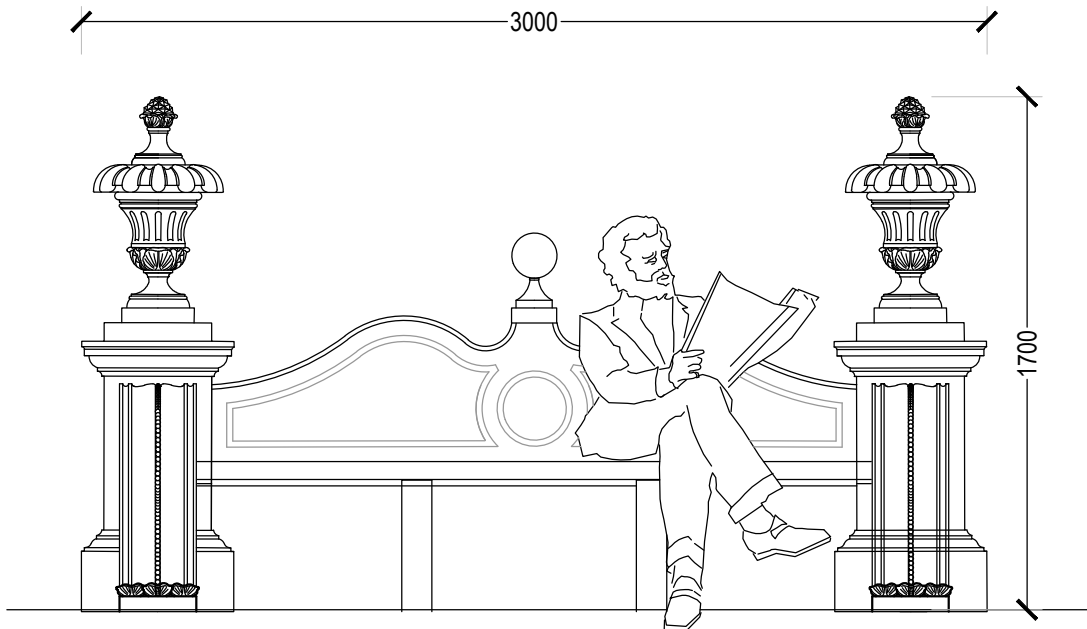

GREAT POND STONE SEAT WITH URNS - 1:25

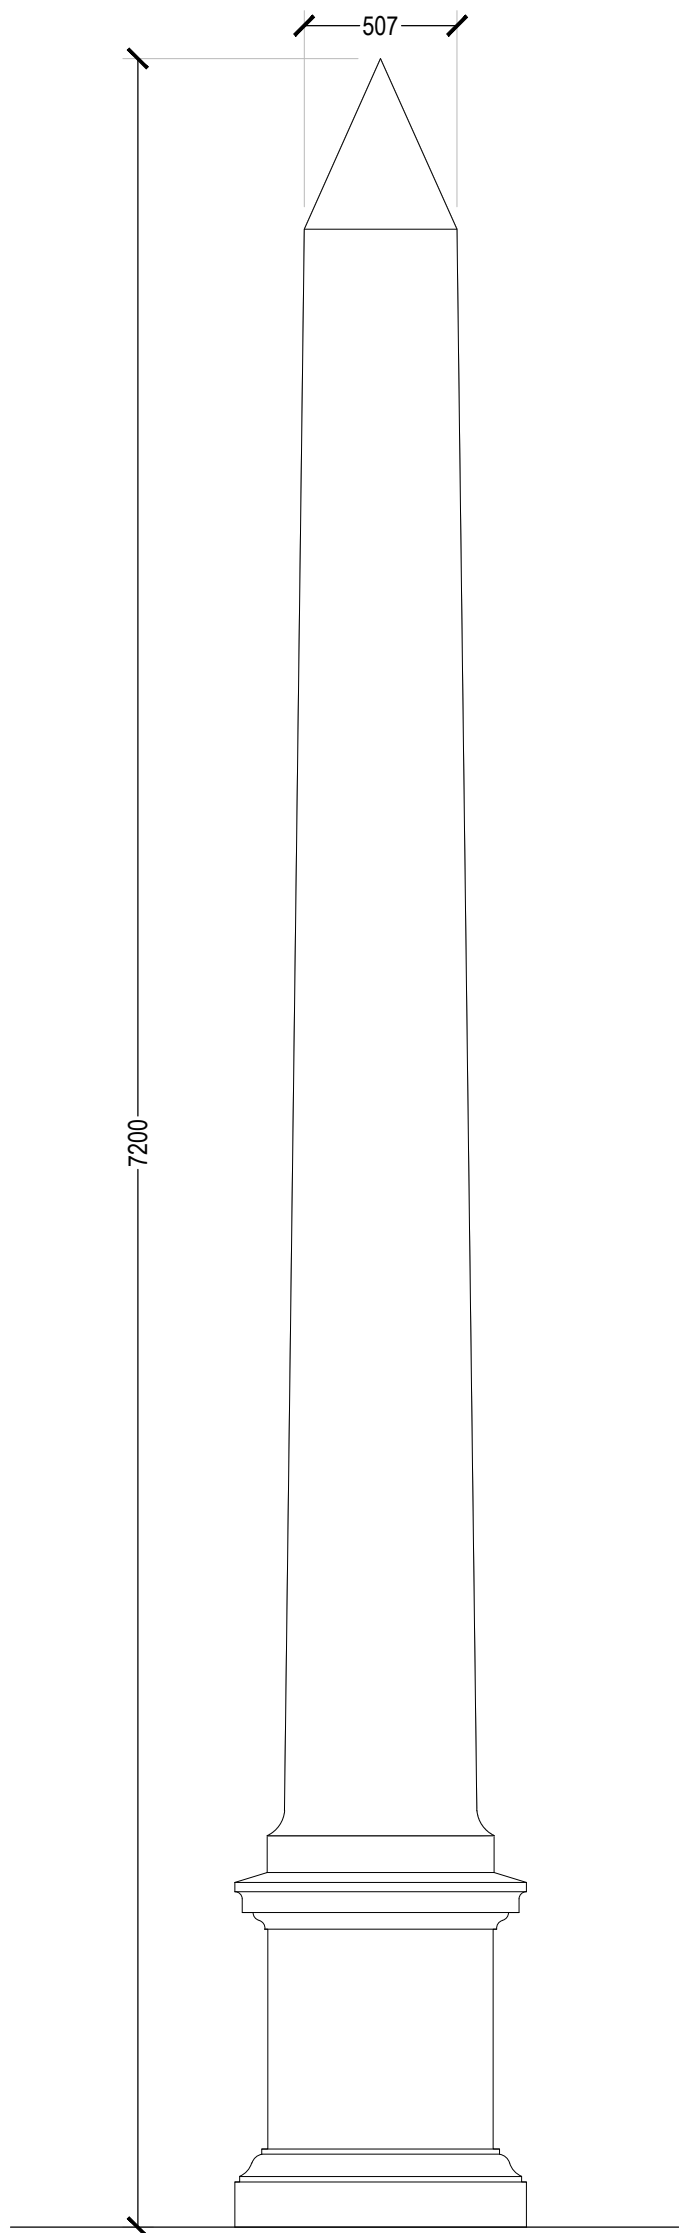

OBELISK DETAIL - 1:25

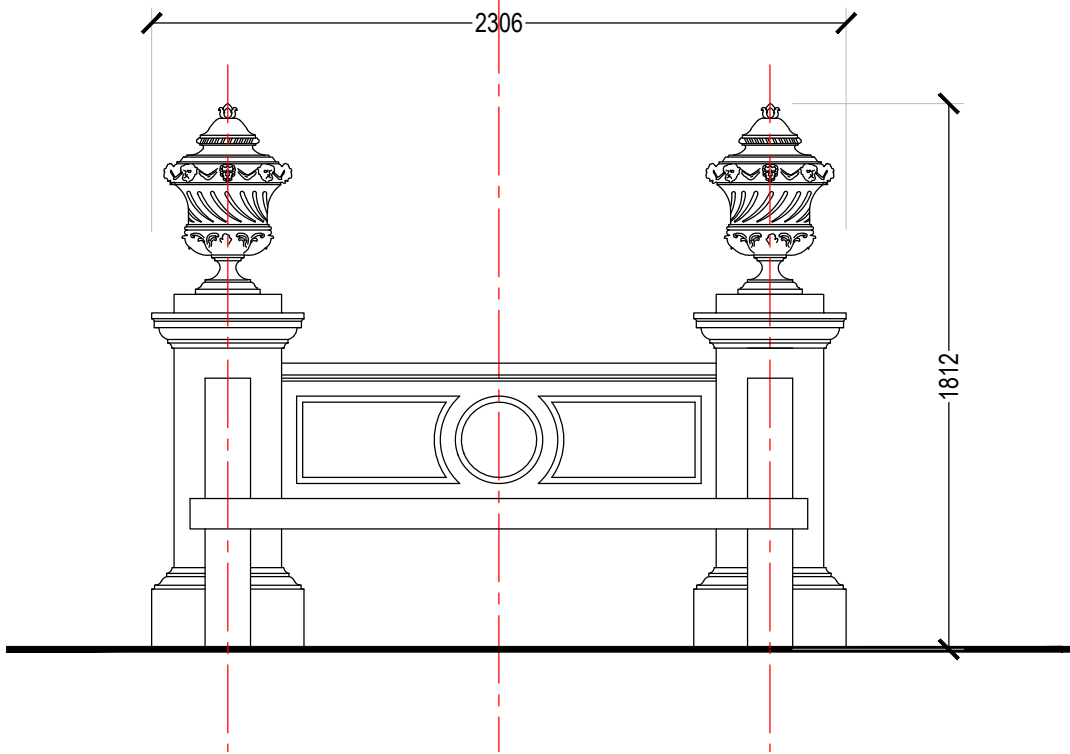

SWIMMING POOL TERRACE STONE SEAT - 1:25



**BALSTON  
AGIUS**

Long Barn, Patney, Devizes  
Wiltshire SN10 3RB  
t +44 (0)1380 848181  
f +44 (0)1380 848189  
www.balstonagius.co.uk

NOTES:  
1. ALL FURNITURE AND ORNAMENT TO BE  
CARVED FROM LIMESTONE UNLESS OTHERWISE  
STATED

PLANNING

Rev A - Temple of Love details removed - being  
detailed by others. 31.05.13 AD

DRAWING STATUS:

Project No.	Drwg No.	Rev.
B337	PLG-063	A

Project  
Witanhurst

Drawing  
Lower Garden furniture  
and ornament details

Scale	Drawn	Date
1:varies @A1	AD	11/12/2012

Do not scale except for  
planning purposes