


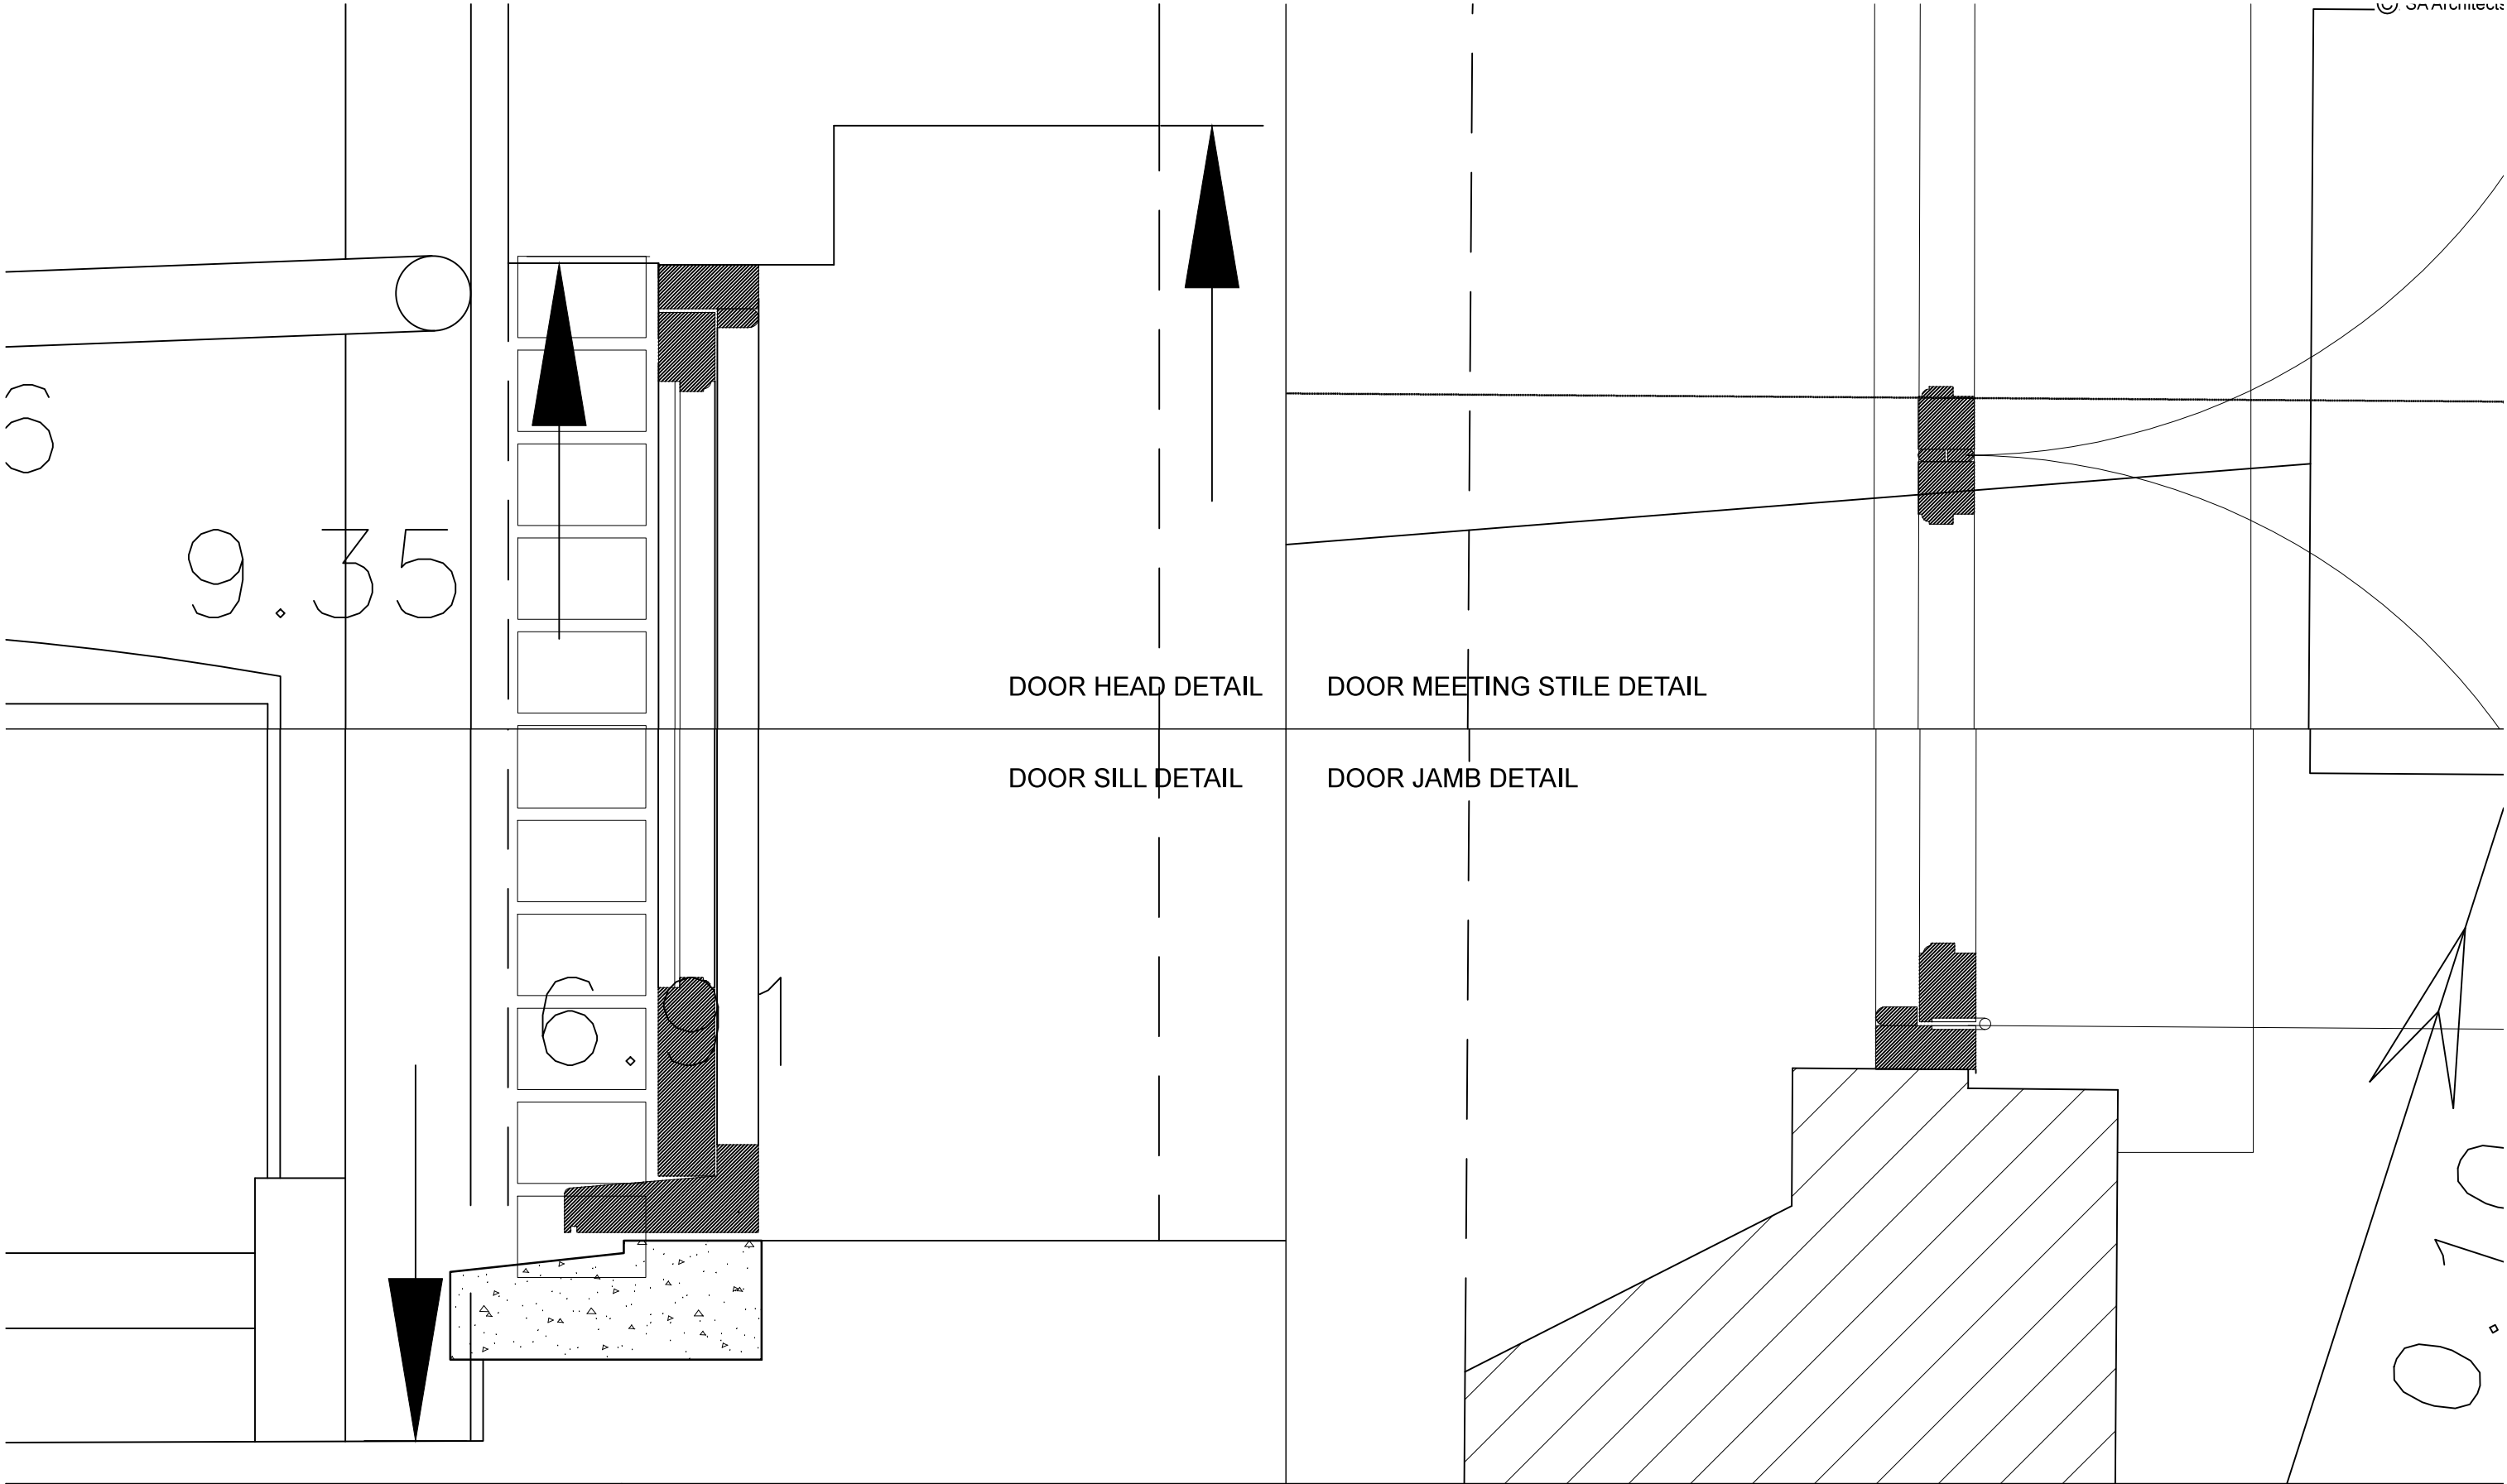

Revisions:			GENERAL NOTES:	Job: 2 Oval Road
Date:	Rev:	Revision description:		
			Do not scale from this drawing. Use figured dimensions only. Figured dimensions are in millimetres.	Job No: 0260
				Date: May 2013
			All specified products and materials to be fitted and installed according to manufacturers specifications and instructions.	Scale: 1:5 @ A3
				Status: Planning
			All building works to be carried out in accordance with current Building Regulations, British Standards and relevent codes of practice.	Dwg Name: Detail Sections_Proposed W03
				Dwg No: 0260_DE_200

SA Architects

5 Normanton Avenue
London
SW19 8BA

t: 020 8947 8990
f: 0870 706 4073
e: office@saarchitects.co.uk