


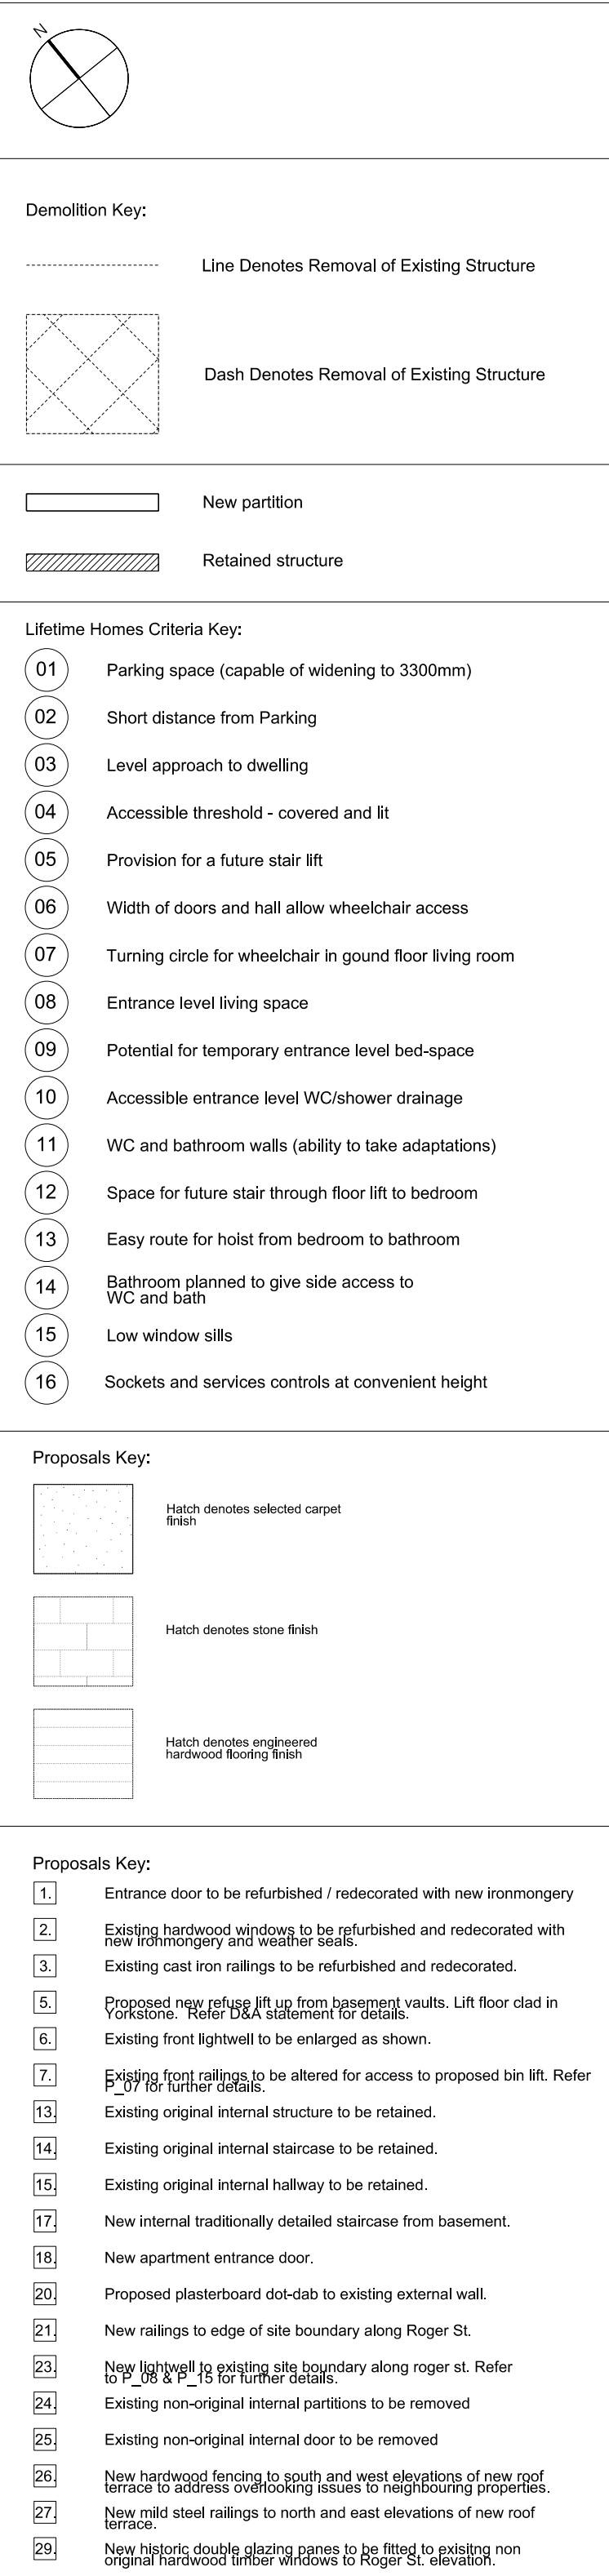

Project No.	12079		
Client	GFZ Investments Ltd		
Date	March 2013		
State	1:50@A1@A2		
Project	No. 20, John Street		
Drawing Title: Existing / Demolition / Proposed Section AA			
Drawing No.	P_10		C
Drawn	Approved	Signed	
TB	MW		

Marek Wojciechowski Architects

20 Marekowska Street 01-644 Warszawa

T. (00) 700 70 03 06

www.mwa.pl

