
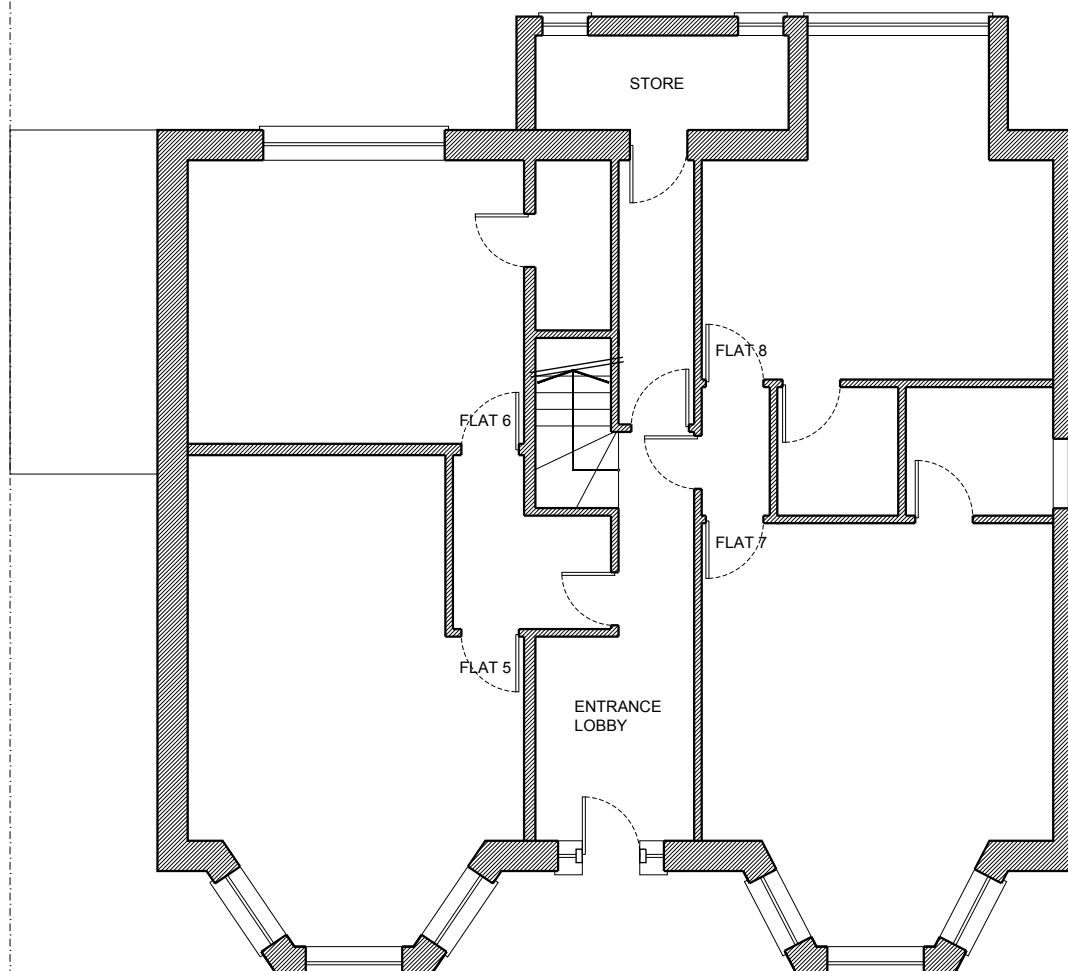


1
PL-001

EXISTING
LOWER GROUND FLOOR PLAN

SCALE@A1 1:50 SCALE@A3 1:100

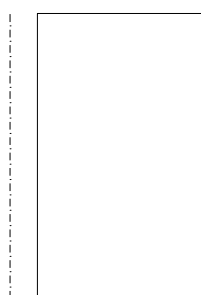

2
PL-001

EXISTING
UPPER GROUND FLOOR PLAN

SCALE@A1 1:50 SCALE@A3 1:100

This drawing which is the property of MSK DESIGN Limited is the subject of Intellectual Property Rights including copyright and design right and shall not be reproduced, copied, loaned or submitted to any other party without the written consent of MSK DESIGN Limited.

All dimensions to be checked on site. Any discrepancies to be reported to MSK DESIGN Limited, prior to setting out or ordering any materials.

The Contractor and all specialist Sub-Contractors are to check all levels, dimensions and features on site prior to performing any element of work or installations.

Planning and Building Control Approval is to be obtained prior to the commencement of work on site. The Client and Contractor are to take full responsibility for work commenced prior to Local Authority Approval.

PLANNING ISSUE

PRELIMINARY ISSUE
NOT FOR CONSTRUCTION

SUBJECT TO
BUILDING CONTROL APPROVAL

SCALE BAR

A horizontal scale bar with vertical tick marks at 0, 0.5, 1, and 2. The segments between 0 and 0.5, 0.5 and 1, and 1 and 2 are filled with black, while the segment between 2 and the end of the bar is white.

[illegible]

MSK DESIGN LTD

UNIT 5i OCEAN HOUSE, BENTLEY WAY,
NEW BARNET, HERTFORDSHIRE, EN5 5FP

0800 030 4330 020 8374 9443
www.mskdesign.co.uk info@mskdesign.co.uk
Registered company number: 6044594

CLIENT
Choiceplace

PROJECT

New Build and Extension
58 West End Lane
London
NW6 2NE

DRAWING TITLE

Existing
Lower and Upper Ground
Floor Plans

PROJECT REF	DATE
1114	12.11.12

SCALE@A1	SCALE@A3
1:50	1:100

DRAWN BY	CHECKED BY
MK	

DWG. NO.	REV.
1114/PL-001	

Planning and Building Control Approval is to be obtained prior to the commencement of work on site. The Client and Contractor are to take full responsibility for work commenced prior to Local Authority Approval.

PRELIMINARY ISSUE
NOT FOR CONSTRUCTION

**SUBJECT TO
BUILDING CONTROL APPROVAL**

[illegible]

MSK DESIGN LTD

0800 030 4330 020 8374 9443
www.mskdesign.co.uk info@mskdesign.co.uk
Registered company number: 6044594

PROJECT

New Build and Extension
58 West End Lane
London
NW6 2NE

DRAWING TITLE
Existing First and Second Floor Plans

PROJECT REF	DATE
1114	12.11.12

SCALE@A1	SCALE@A3
1:50	1:100

DRAWN BY	CHECKED BY
MK	

DWG. NO.	REV.
----------	------

1114/PL-002

REV.

1
PL-002

EXISTING
FIRST FLOOR PLAN

SCALE@A1 1:50 SCALE@A3 1:100



2
PL-002

EXISTING
SECOND FLOOR PLAN


SCALE@A1 1:50 SCALE@A3 1:100



DWG. NO.	REV.
1114/PL-003	

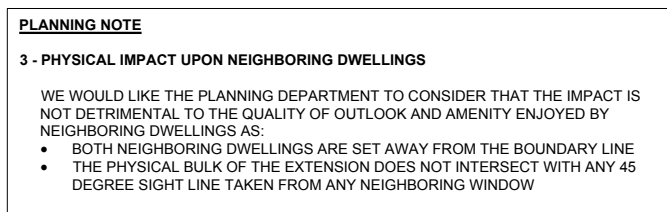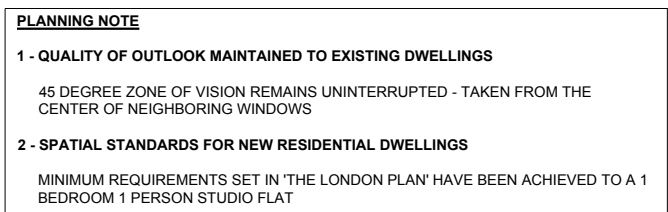



DWG. NO.	REV.
1114/PL-004	A

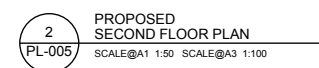


DWG. NO.	REV.
1114/PL-005	



DWG. NO.		REV.
1114/PL-006		A

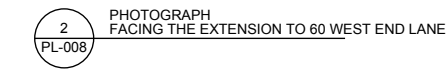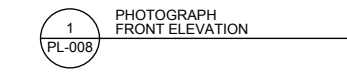

CLIENT	
Choiceplace	
PROJECT	
New Build and Extension 58 West End Lane London NW6 2NE	
DRAWING TITLE	
Proposed Front and Rear Elevation	
PROJECT REF	DATE
1114	27.12.12
SCALE@A1	SCALE@A3
1:50	1:100
DRAWN BY	CHECKED BY
MK	
DWG. NO.	
1114/PL-008	
REV.	
A	

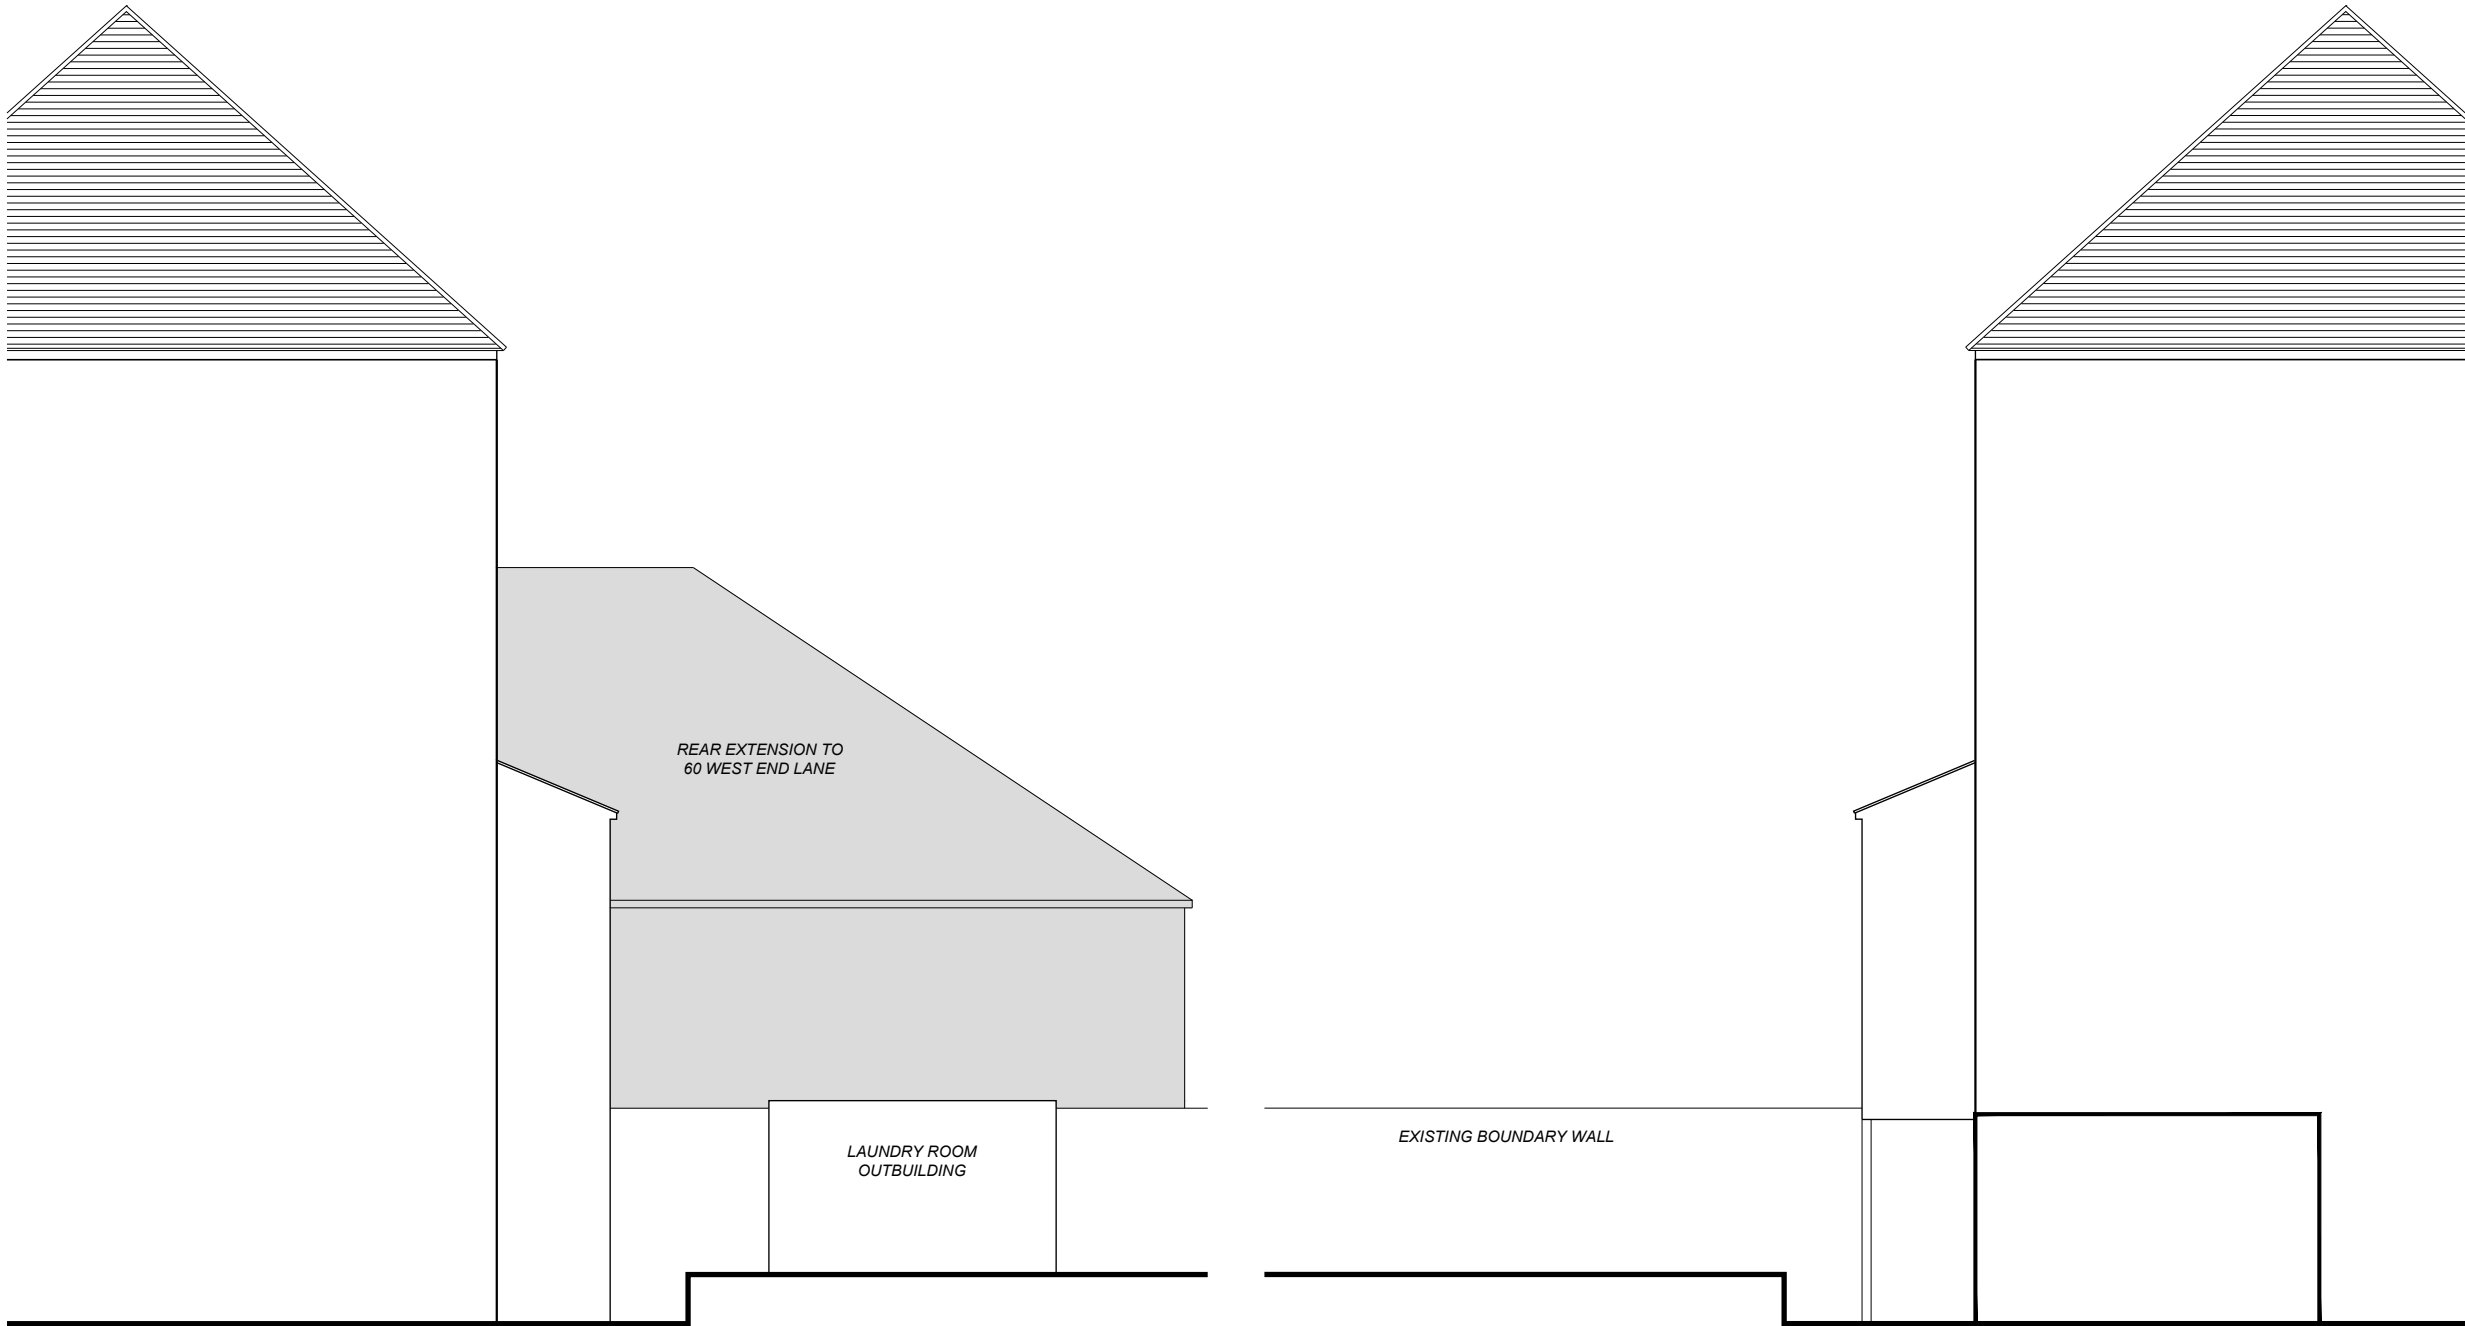

1
PL-009
EXISTING SIDE 1 ELEVATION
FACING 60 WEST END LANE
SCALE@A1 1:50 SCALE@A3 1:100

2
PL-009
EXISTING SIDE 2 ELEVATION
FACING 56 WEST END LANE
SCALE@A1 1:50 SCALE@A3 1:100

This drawing which is the property of MSK DESIGN Limited is the subject of Intellectual Property Rights including copyright and design right and shall not be reproduced, copied, loaned or submitted to any other party without the written consent of MSK DESIGN Limited.

All dimensions to be checked on site. Any discrepancies to be reported to MSK DESIGN Limited, prior to setting out or ordering any materials.

The Contractor and all specialist Sub-Contractors are to check all levels, dimensions and features on site prior to performing any element of work or installations.

Planning and Building Control Approval is to be obtained prior to the commencement of work on site. The Client and Contractor are to take full responsibility for work commenced prior to Local Authority Approval.

PLANNING ISSUE

PRELIMINARY ISSUE
NOT FOR CONSTRUCTION

SUBJECT TO
BUILDING CONTROL APPROVAL

SCALE BAR 0 0.5 1 2

NO.	DATE	REVISIONS	BY




MSK DESIGN LTD

UNIT 5I OCEAN HOUSE, BENTLEY WAY,
NEW BARNET, HERTFORDSHIRE, EN5 5FP

0800 030 4330 020 8374 9443
www.mskdesign.co.uk info@mskdesign.co.uk
Registered company number: 6044594

CLIENT Choiceplace	
PROJECT New Build and Extension 58 West End Lane London NW6 2NE	
DRAWING TITLE Existing Side 1 and Side 2 Elevations	
PROJECT REF 1114	DATE 12.11.12
SCALE@A1 1:50	SCALE@A3 1:100
DRAWN BY MK	CHECKED BY

DWG. NO. 1114/PL-009	REV.
-------------------------	------

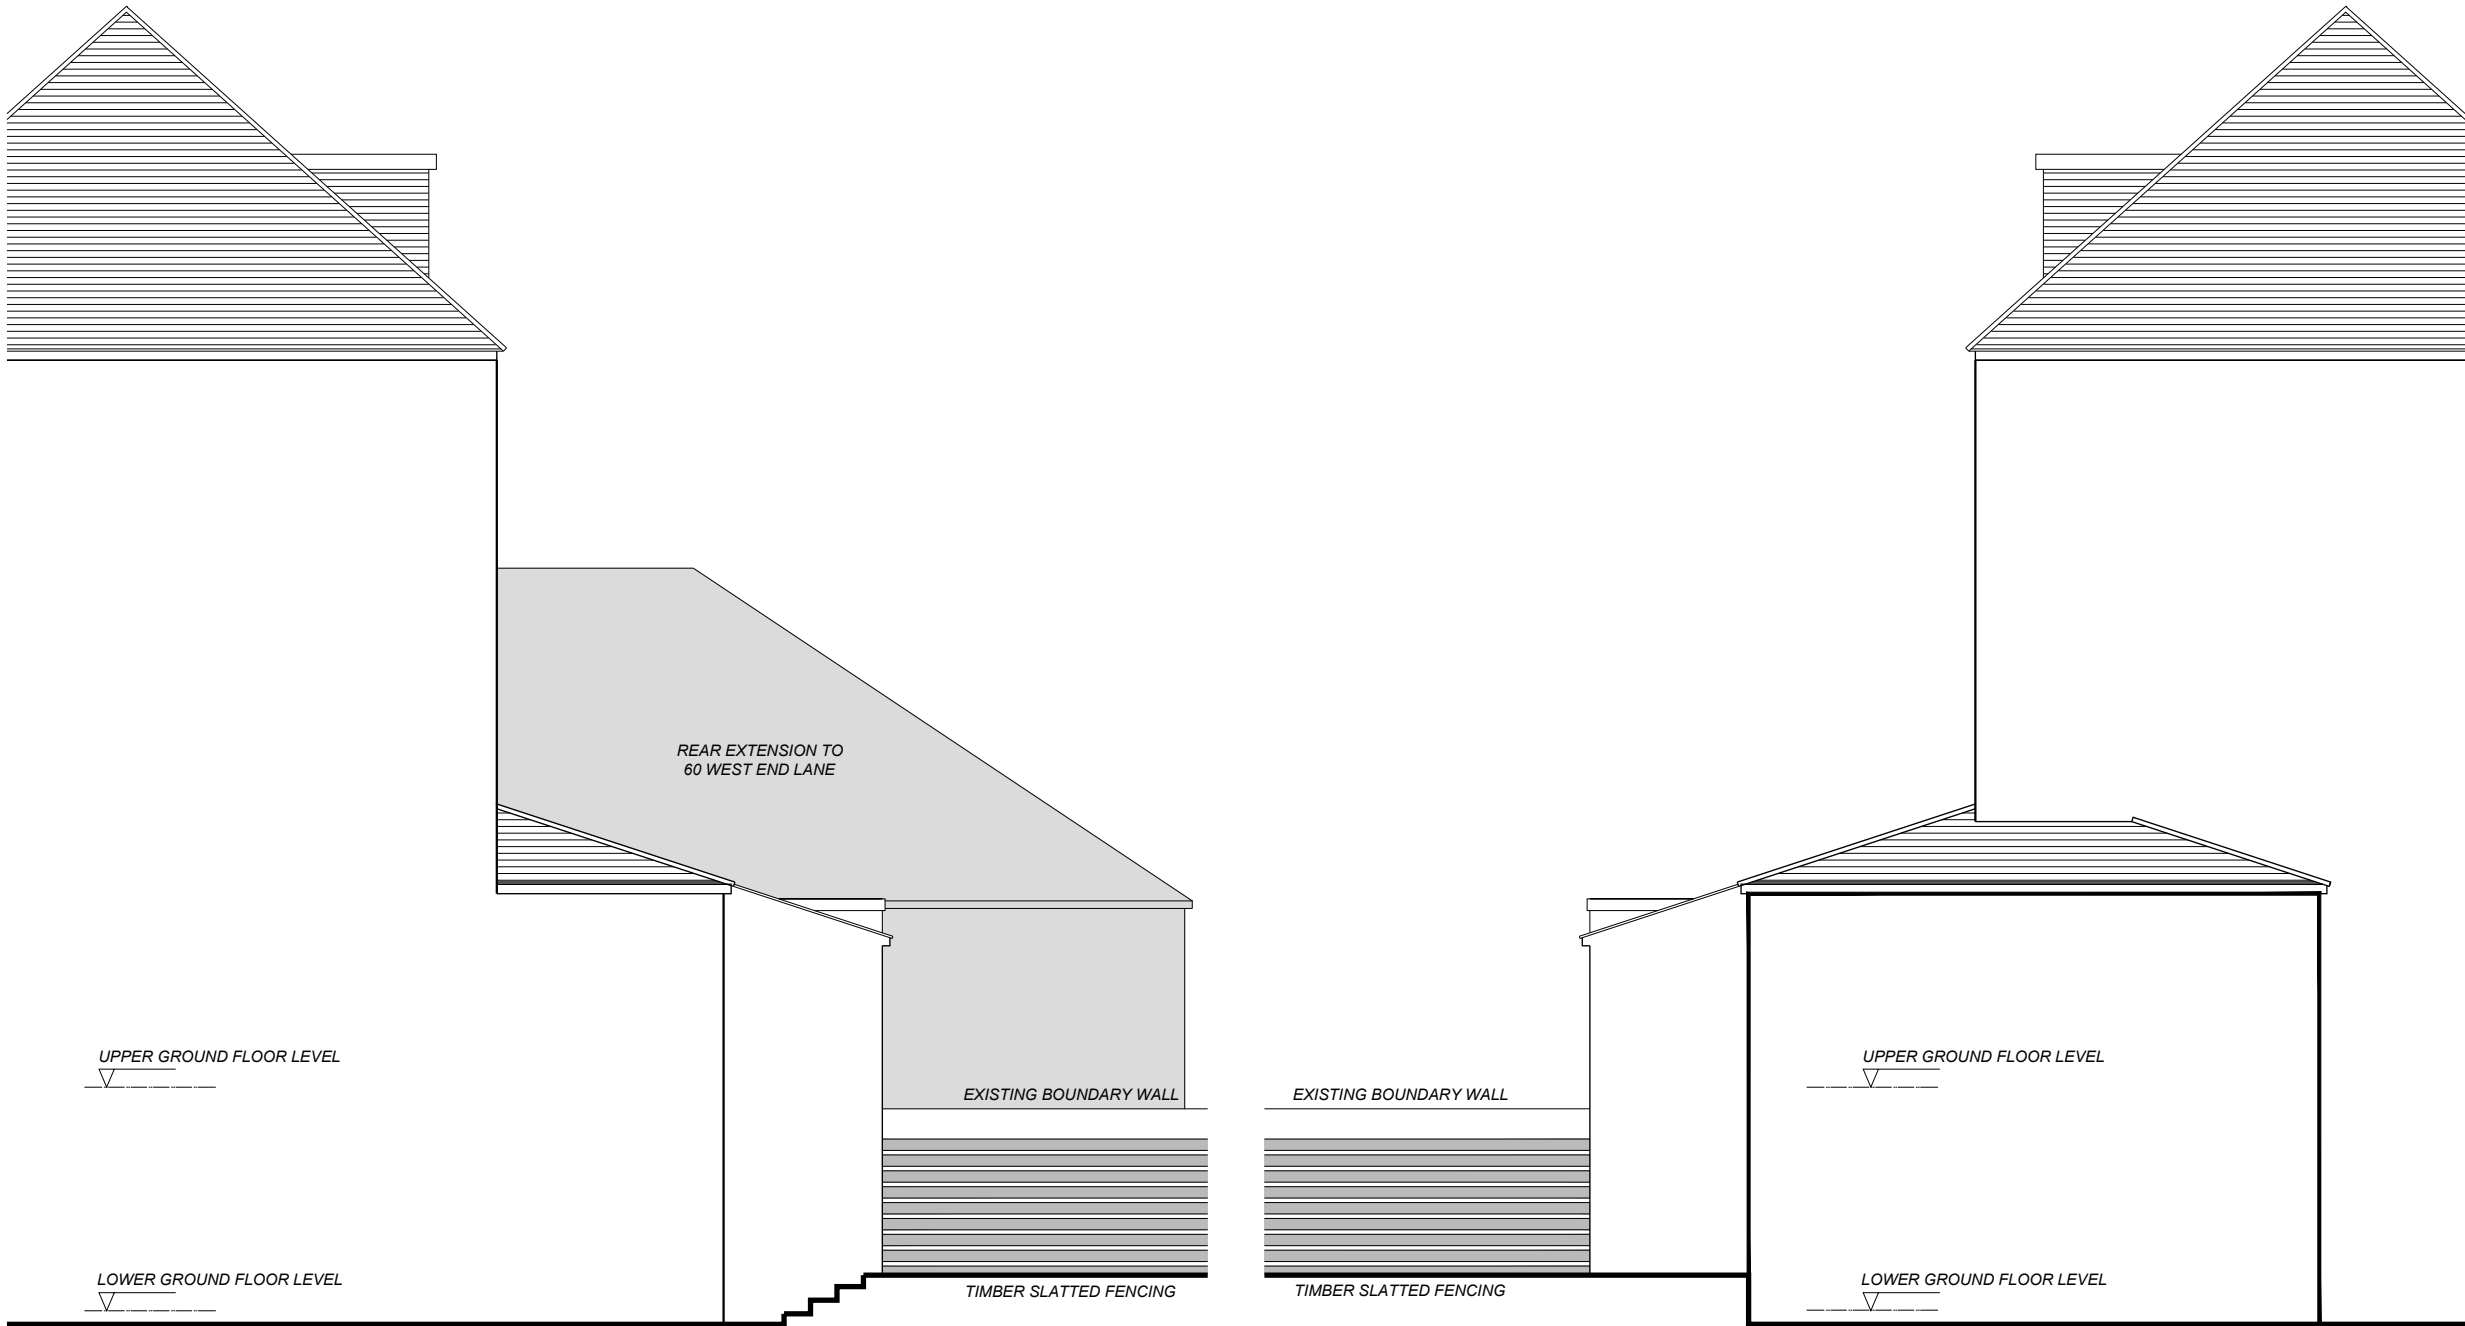

1
PL-010
PROPOSED SIDE 1 ELEVATION
FACING 60 WEST END LANE
SCALE@A1 1:50 SCALE@A3 1:100

2
PL-010
PROPOSED SIDE 2 ELEVATION
FACING 56 WEST END LANE
SCALE@A1 1:50 SCALE@A3 1:100

This drawing which is the property of MSK DESIGN Limited is the subject of Intellectual Property Rights including copyright and design right and shall not be reproduced, copied, loaned or submitted to any other party without the written consent of MSK DESIGN Limited.

All dimensions to be checked on site. Any discrepancies to be reported to MSK DESIGN Limited, prior to setting out or ordering any materials.

The Contractor and all specialist Sub-Contractors are to check all levels, dimensions and features on site prior to performing any element of work or installations.

Planning and Building Control Approval is to be obtained prior to the commencement of work on site. The Client and Contractor are to take full responsibility for work commenced prior to Local Authority Approval.

PLANNING ISSUE

PRELIMINARY ISSUE
NOT FOR CONSTRUCTION

SUBJECT TO
BUILDING CONTROL APPROVAL

SCALE BAR
0 0.5 1 2

NO.	DATE	REVISIONS	BY




MSK DESIGN LTD

UNIT 5I OCEAN HOUSE, BENTLEY WAY,
NEW BARNET, HERTFORDSHIRE, EN5 5FP


0800 030 4330 020 8374 9443
www.mskdesign.co.uk info@mskdesign.co.uk
Registered company number: 6044594

CLIENT Choiceplace	
PROJECT New Build and Extension 58 West End Lane London NW6 2NE	
DRAWING TITLE Proposed Side 1 and Side 2 Elevations	
PROJECT REF 1114	DATE 27.12.12
SCALE@A1 1:50	SCALE@A3 1:100
DRAWN BY MK	CHECKED BY

DWG. NO. 1114/PL-010	REV. A
-------------------------	-----------

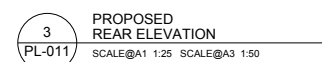

1114/PL-010	
-------------	--

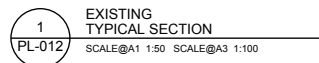

DWG. NO.	REV.
1114/PL-012	



DWG. NO.	REV.
1114/PL-013	