

Information contained within this drawing is the sole copyright of HD&A Ltd, and is not to be reproduced without express permission. No implied licence exists. This drawing not to be used for land transfer or valuation purposes. Do not scale from this drawing. All dimensions & levels are to be checked on site by the contractor. Issued for purposes indicated only. Drawing errors and omissions to be reported to the architect.


Notes

T2 03/05/13 Issued for Tender

Revisions

TENDER

4th Floor Location Plan

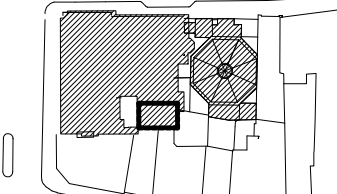

**HARPER
DOWNIE**
CREATIVE
ARCHITECTURE

Gate House
1 St John's Square
London EC1M 4DH

Client
Havza Ltd

Project
2-6 Southampton Row

Drawing Title
Bedroom Layout
Room 4.05

Status
Tender

Drawn
OR


Checked

Scale
1:25@A1, 1:50@A3

Date
June 12

Drwg. No.
586Bd4.05_A

Revision
T2

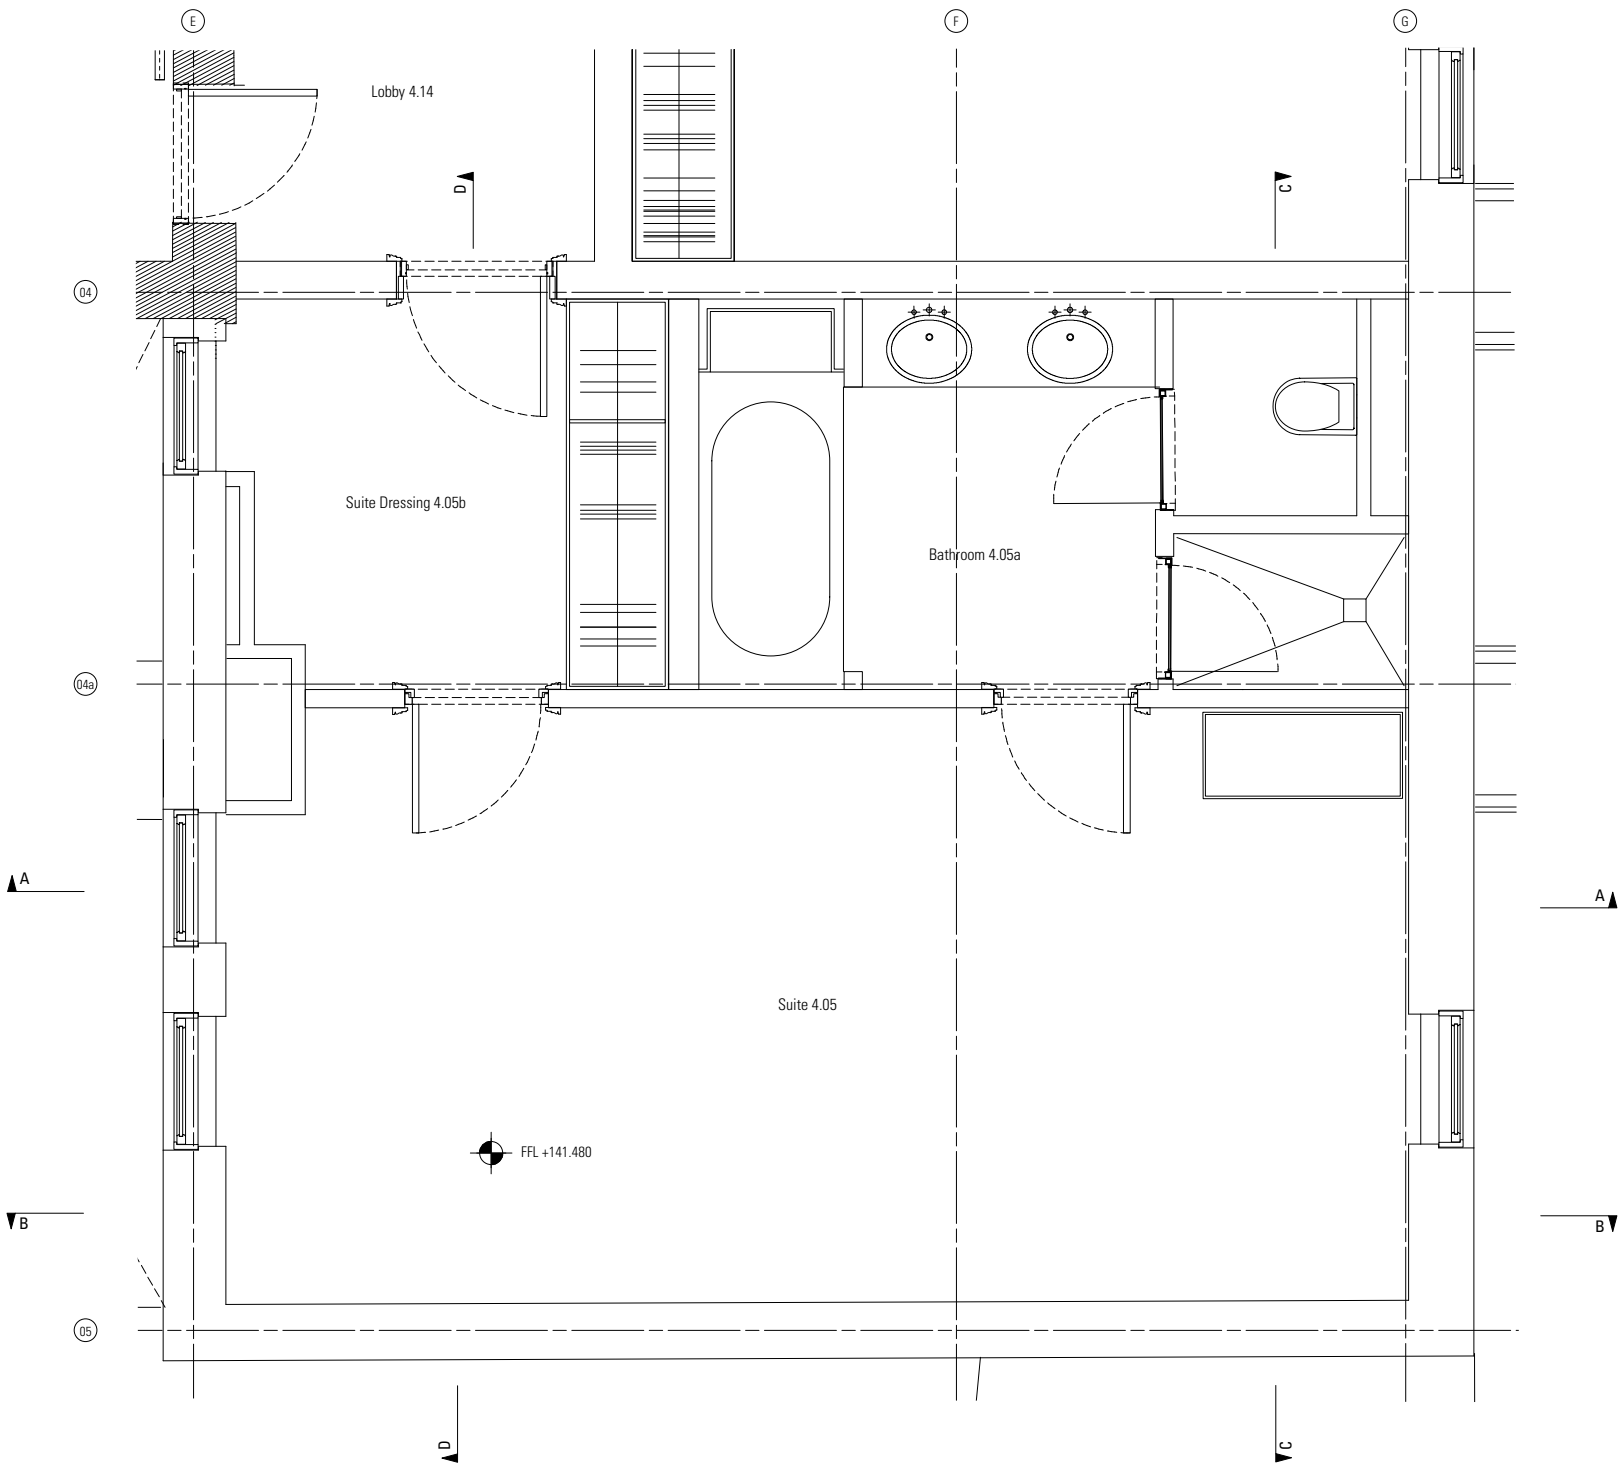

Plan
1:25@A1, 1:50@A3