



LEGEND

1. BUFF BRICK
2. WHITE RENDER
3. CONCRETE RENDER
4. BLACK PAINTED METAL RAILINGS
5. BLOCKED WINDOW
6. BLOCKED DOOR
7. PRE-FABRICATED STAGGERED BLACK BRICK PANEL
8. HIGH QUALITY BLACK BRICK
9. BRONZED METAL PANNELLING
10. BRONZED METAL BALUSTRADE
11. BRONZED METAL DOOR
12. DOUBLE GLAZED METAL WINDOWS
13. METAL DOOR
15. METAL BLANK-IN PANEL
16. DOUBLE GLAZED TIMBER WINDOW
17. EXISTING TIMBER SASH WINDOW
18. GLASS BALUSTRADE

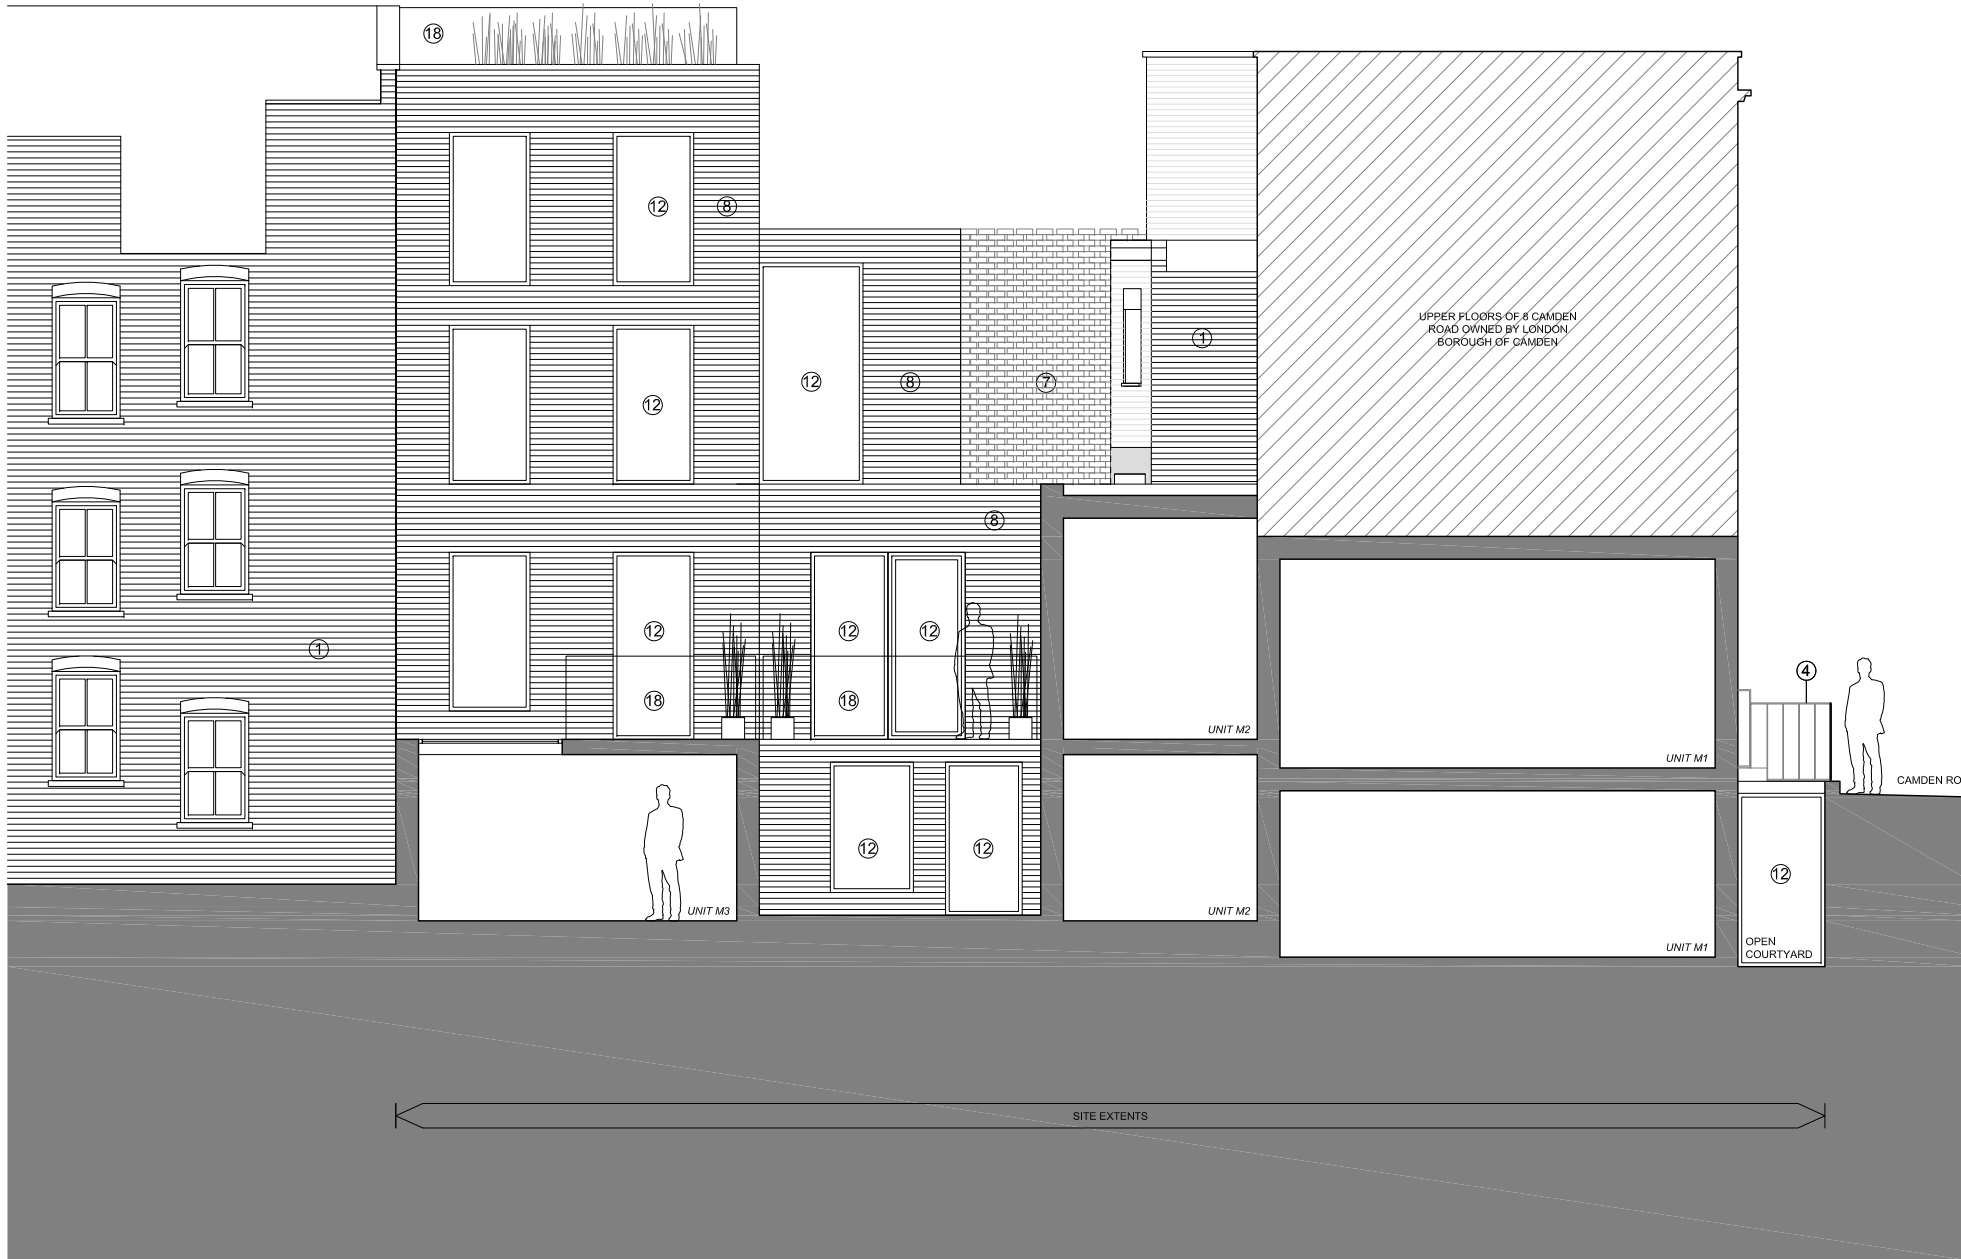

SECTION CC

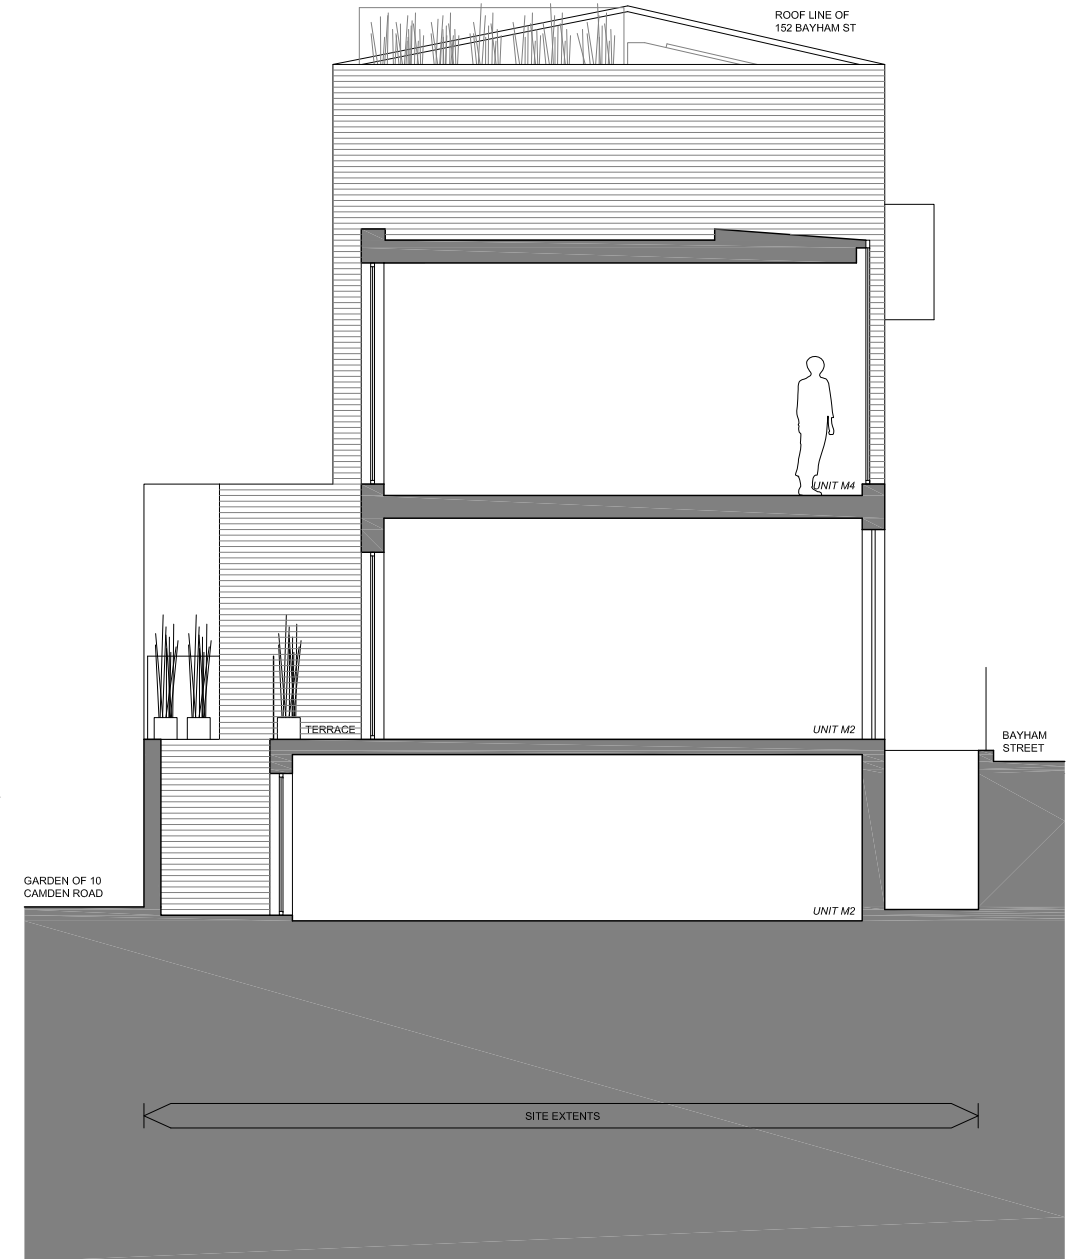

SECTION DD

NB. NO ACCURATE SURVEY
INFORMATION SUPPLIED

project	job no.	drawn by	drawing no	revision	drawing	scale
BAYHAM STREET	1836	CB	A1014	A	PROPOSED SECTIONS CC, DD	1.100 on A3



DE METZ FORBES KNIGHT ARCHITECTS
address The Old Library 119 Chalmley Gardens London NW6 1AA t 020 7435 1144 f 020 7435 0884 mail info@dmfk.co.uk