




NOTES
THIS DRAWING IS THE PROPERTY OF ATTWOOD DESIGN. COPYRIGHT IS RESERVED BY THEM AND THE DRAWING IS ISSUED ON THE CONDITION THAT IT IS NOT COPIED, REPRODUCED, RETAINED OR DISCLOSED TO ANY UNAUTHORISED PERSON EITHER WHOLLY OR IN PART WITHOUT CONSENT IN WRITING FROM ATTWOOD DESIGN. THIS DRAWING SHOULD ONLY BE USED FOR THE PURPOSE INTENDED. DO NOT SCALE FROM THIS DRAWING AND ALL DIMENSIONS SHOULD BE CHECKED ON SITE.
REVISION NOTES

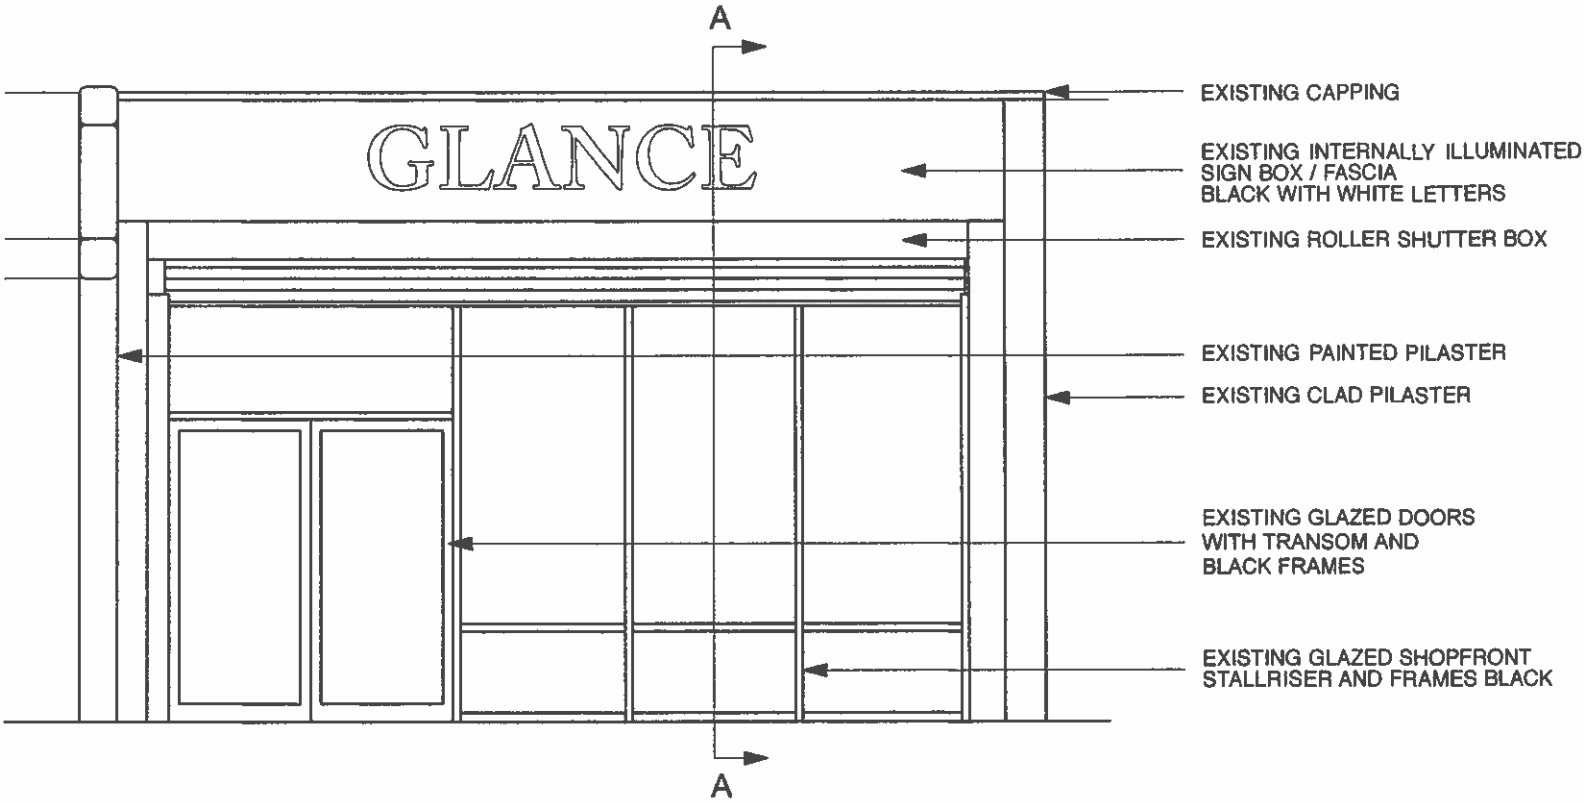

1 EXISTING SHOPFRONT

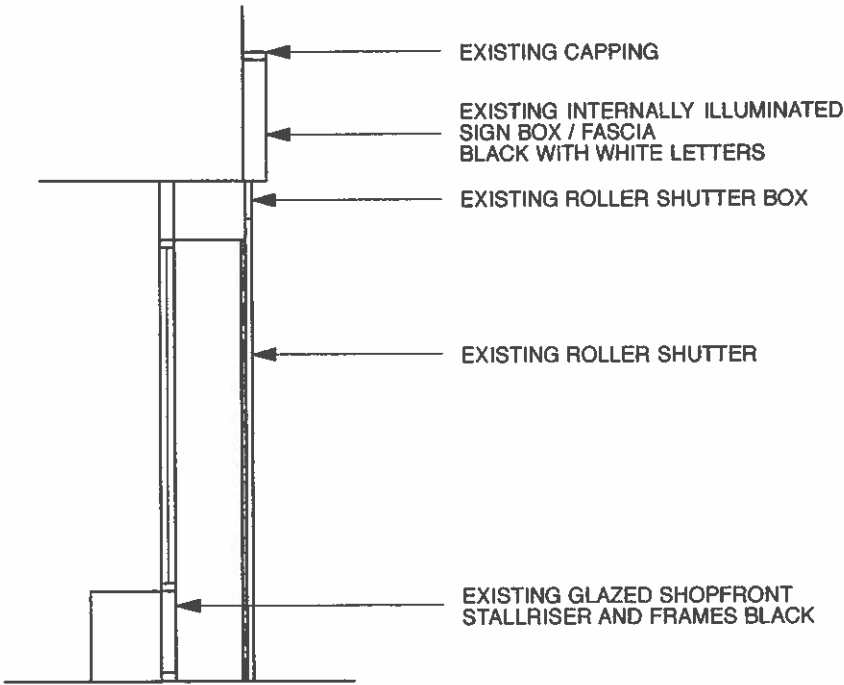

2 EXISTING SHOPFRONT SECTION AA

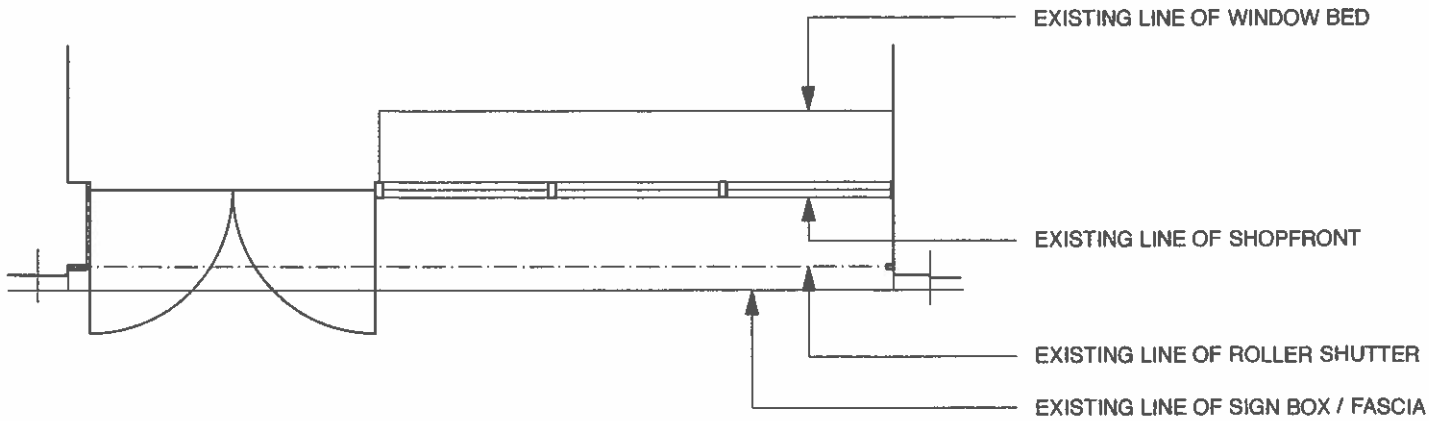

3 EXISTING SHOPFRONT PLAN




4 EXISTING SHOPFRONT IMAGE


ATTWOODDESIGN
 53 TENTERCROFT AVENUE
 SYSTON
 LEICESTERSHIRE LE7 2EZ
 TEL 0116 319 0796
 MOBILE 07951 270749
 clive.attwood2@btinternet.com

CLIENT	BALEDAY LIMITED
PROJECT	130 KILBURN HIGH ROAD NW6 4JD
TITLE	EXISTING SHOPFRONT
DRAWING NO.	1970 - 20 ES
REVISION	
SCALE	1:50 @ A3
DRAWN BY	CA
DATE	MAY 2013


NOTES
THIS DRAWING IS THE PROPERTY OF ATTWOOD DESIGN. COPYRIGHT IS RESERVED BY THEM AND THE DRAWING IS ISSUED ON THE CONDITION THAT IT IS NOT COPIED, REPRODUCED, RETAINED OR DISCLOSED TO ANY UNAUTHORISED PERSON EITHER WHOLLY OR IN PART WITHOUT CONSENT IN WRITING FROM ATTWOOD DESIGN. THIS DRAWING SHOULD ONLY BE USED FOR THE PURPOSE INTENDED. DO NOT SCALE FROM THIS DRAWING AND ALL DIMENSIONS SHOULD BE CHECKED ON SITE.
REVISION NOTES

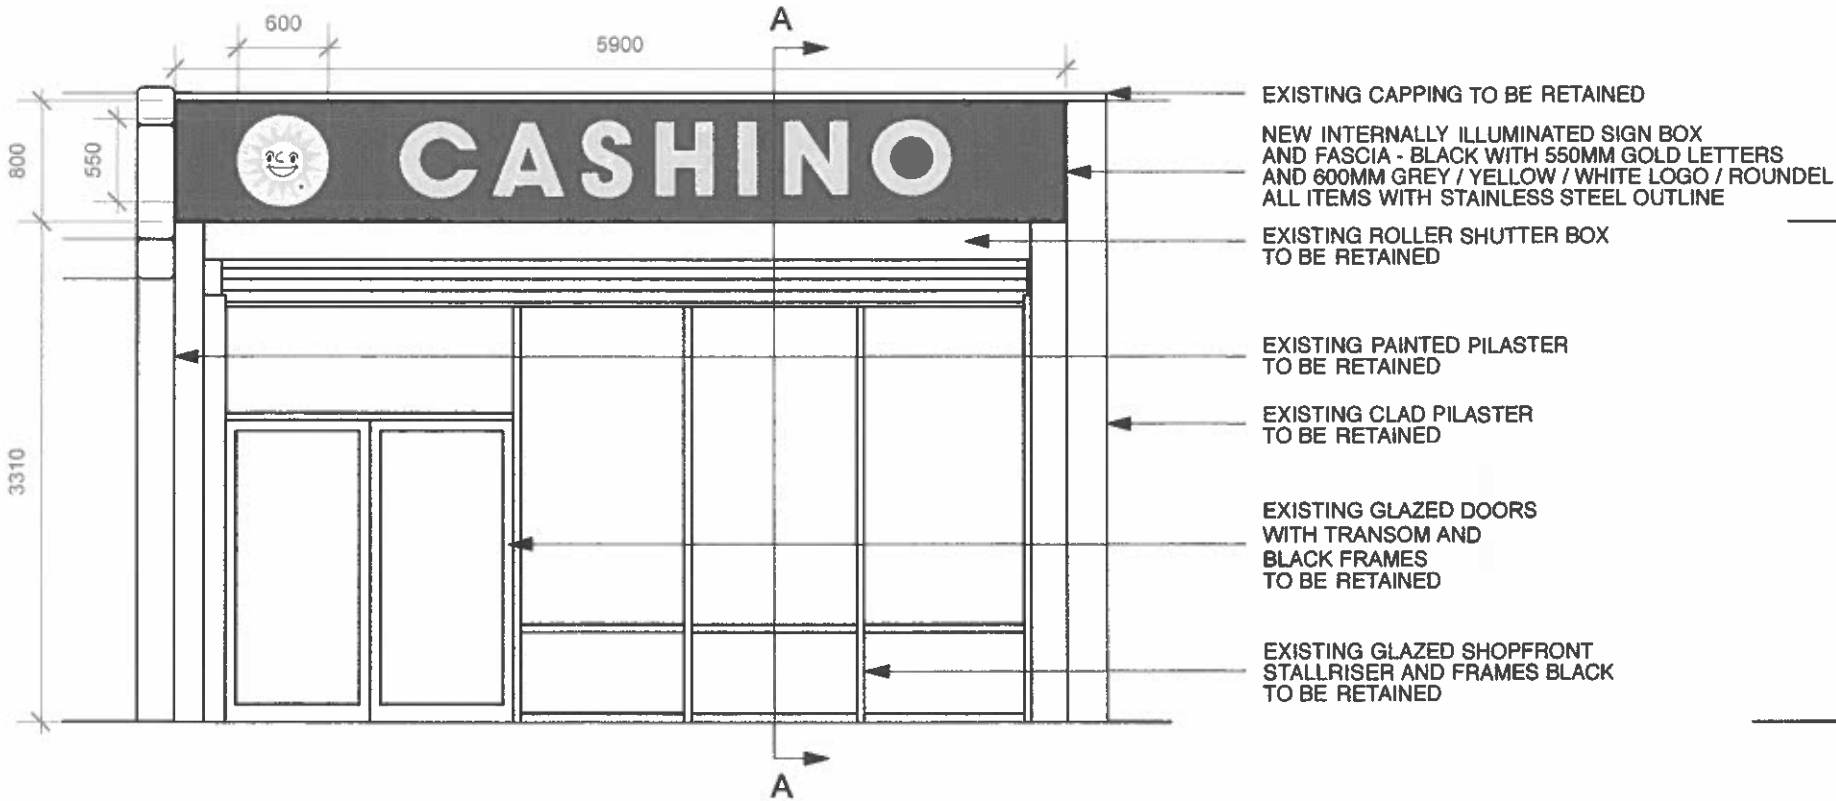


1 PROPOSED SHOPFRONT

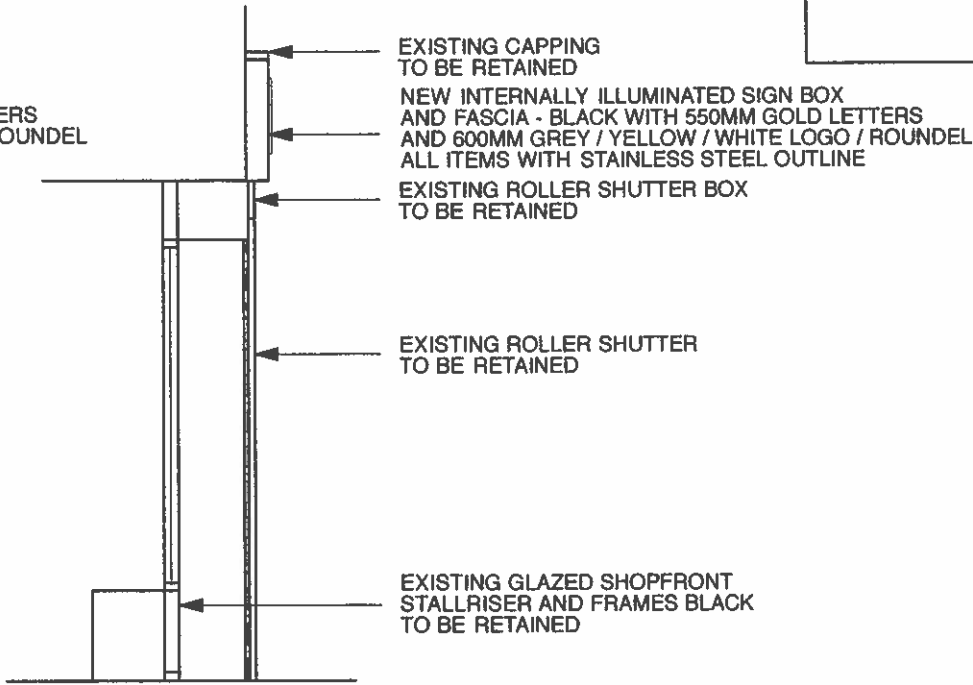

2 PROPOSED SHOPFRONT SECTION AA

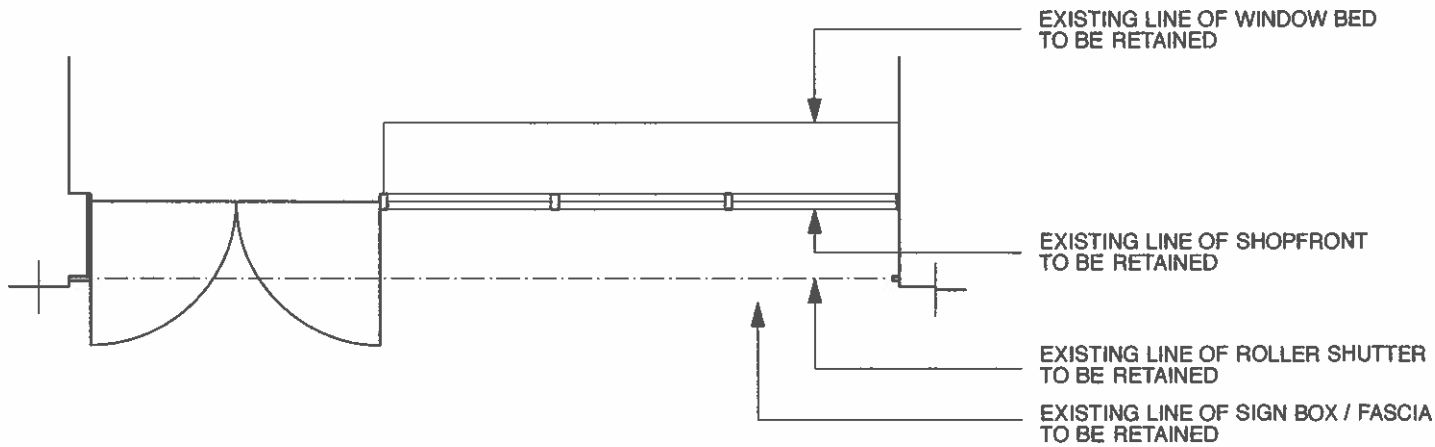

3 PROPOSED SHOPFRONT PLAN

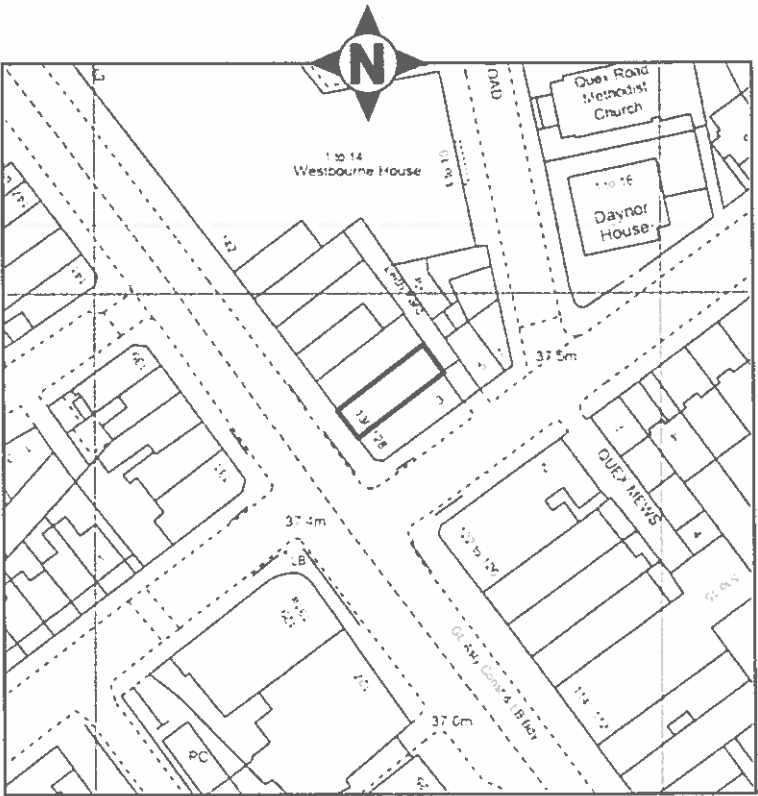

4 LOCATION PLAN 1:1250

ATTWOODDESIGN
 53 TENTERCROFT AVENUE
 SYSTON
 LEICESTERSHIRE LE7 2EZ
 TEL 0116 319 0796
 MOBILE 07951 270749
 clive.attwood2@btinternet.com

CLIENT	BALEDAY LIMITED
PROJECT	130 KILBURN HIGH ROAD NW6 4JD
TITLE	PROPOSED SHOPFRONT
DRAWING NO.	1970 - 21 PS
REVISION	
SCALE	1:50 @ A3 (OR AS SHOWN)
DRAWN BY	CA
DATE	MAY 2013