


- Site Boundary
- Adjacent sites under client ownership

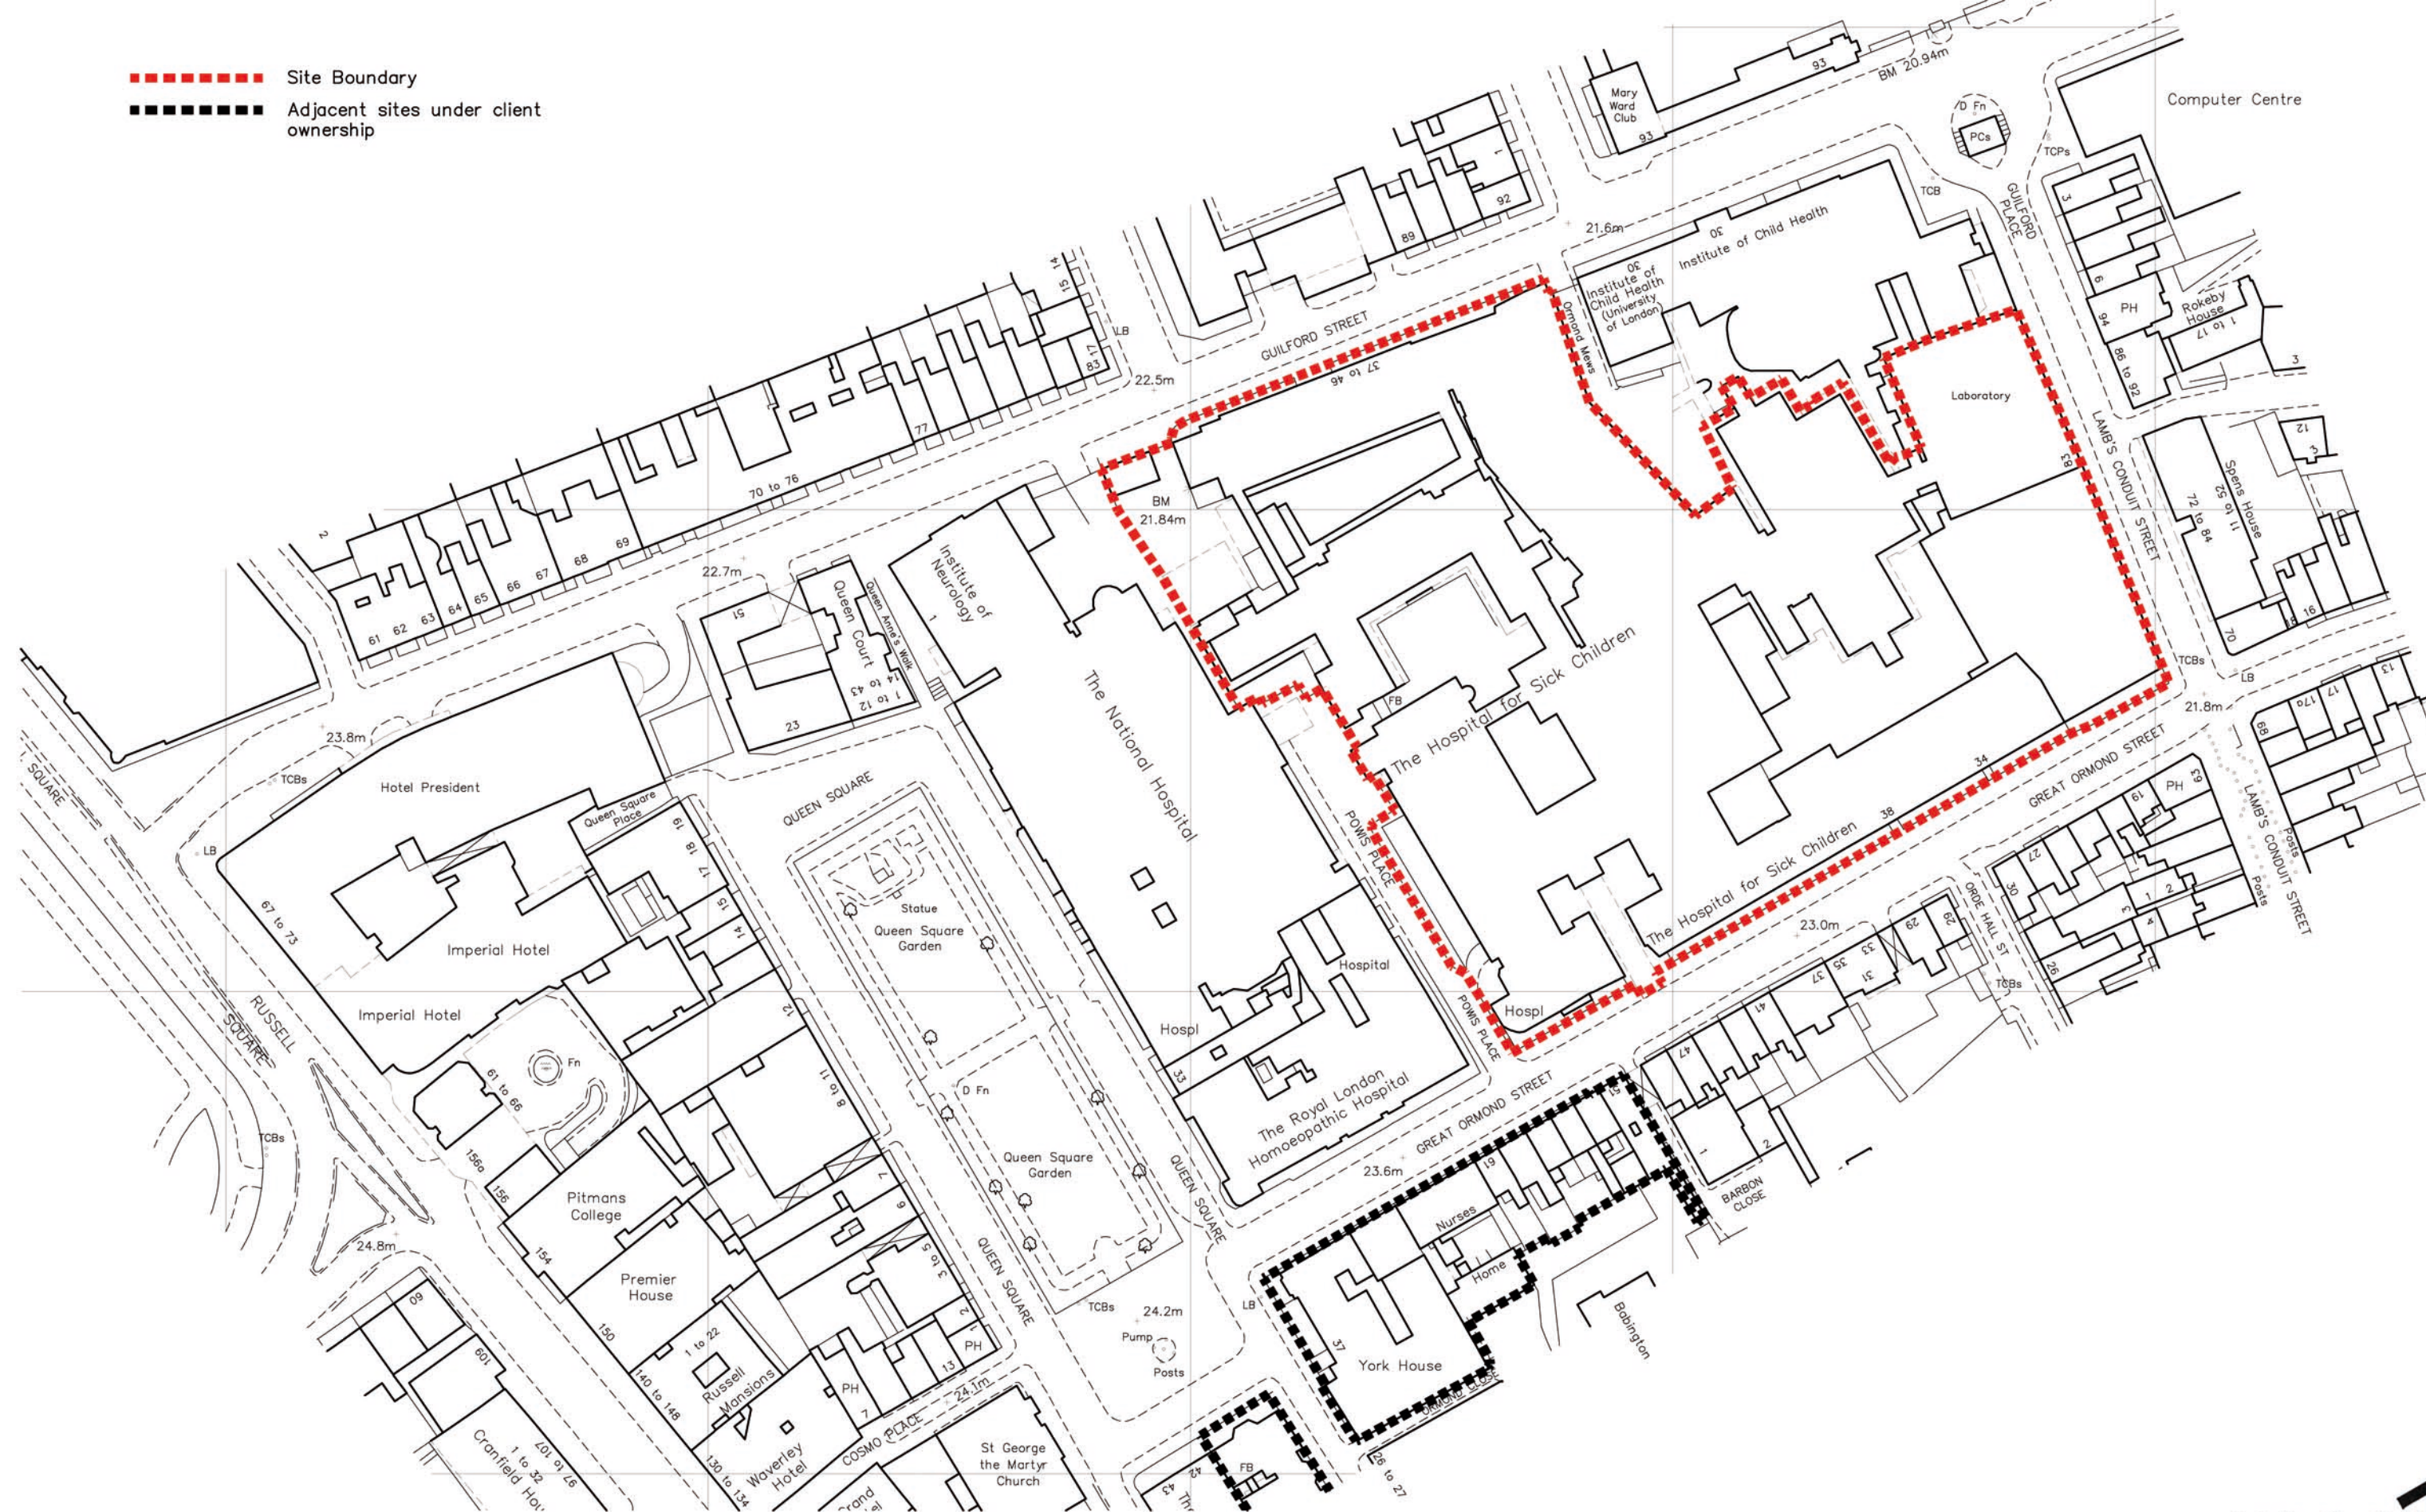

Notes  
Do not scale this drawing  
This drawing is the copyright of Watkins Gray International LLP and shall not be in any way used or reproduced without their prior written consent

## GREAT ORMOND STREET HOSPITAL

## LOCATION PLAN

REVISION

DRAWING NO	DRAWN BY	CHECKED BY	SCALE	DATE
110053_P001	GN	DG	1:1250@A3	02.04.2012