




01 COLONNADE SECTION  
Scale = 1:20

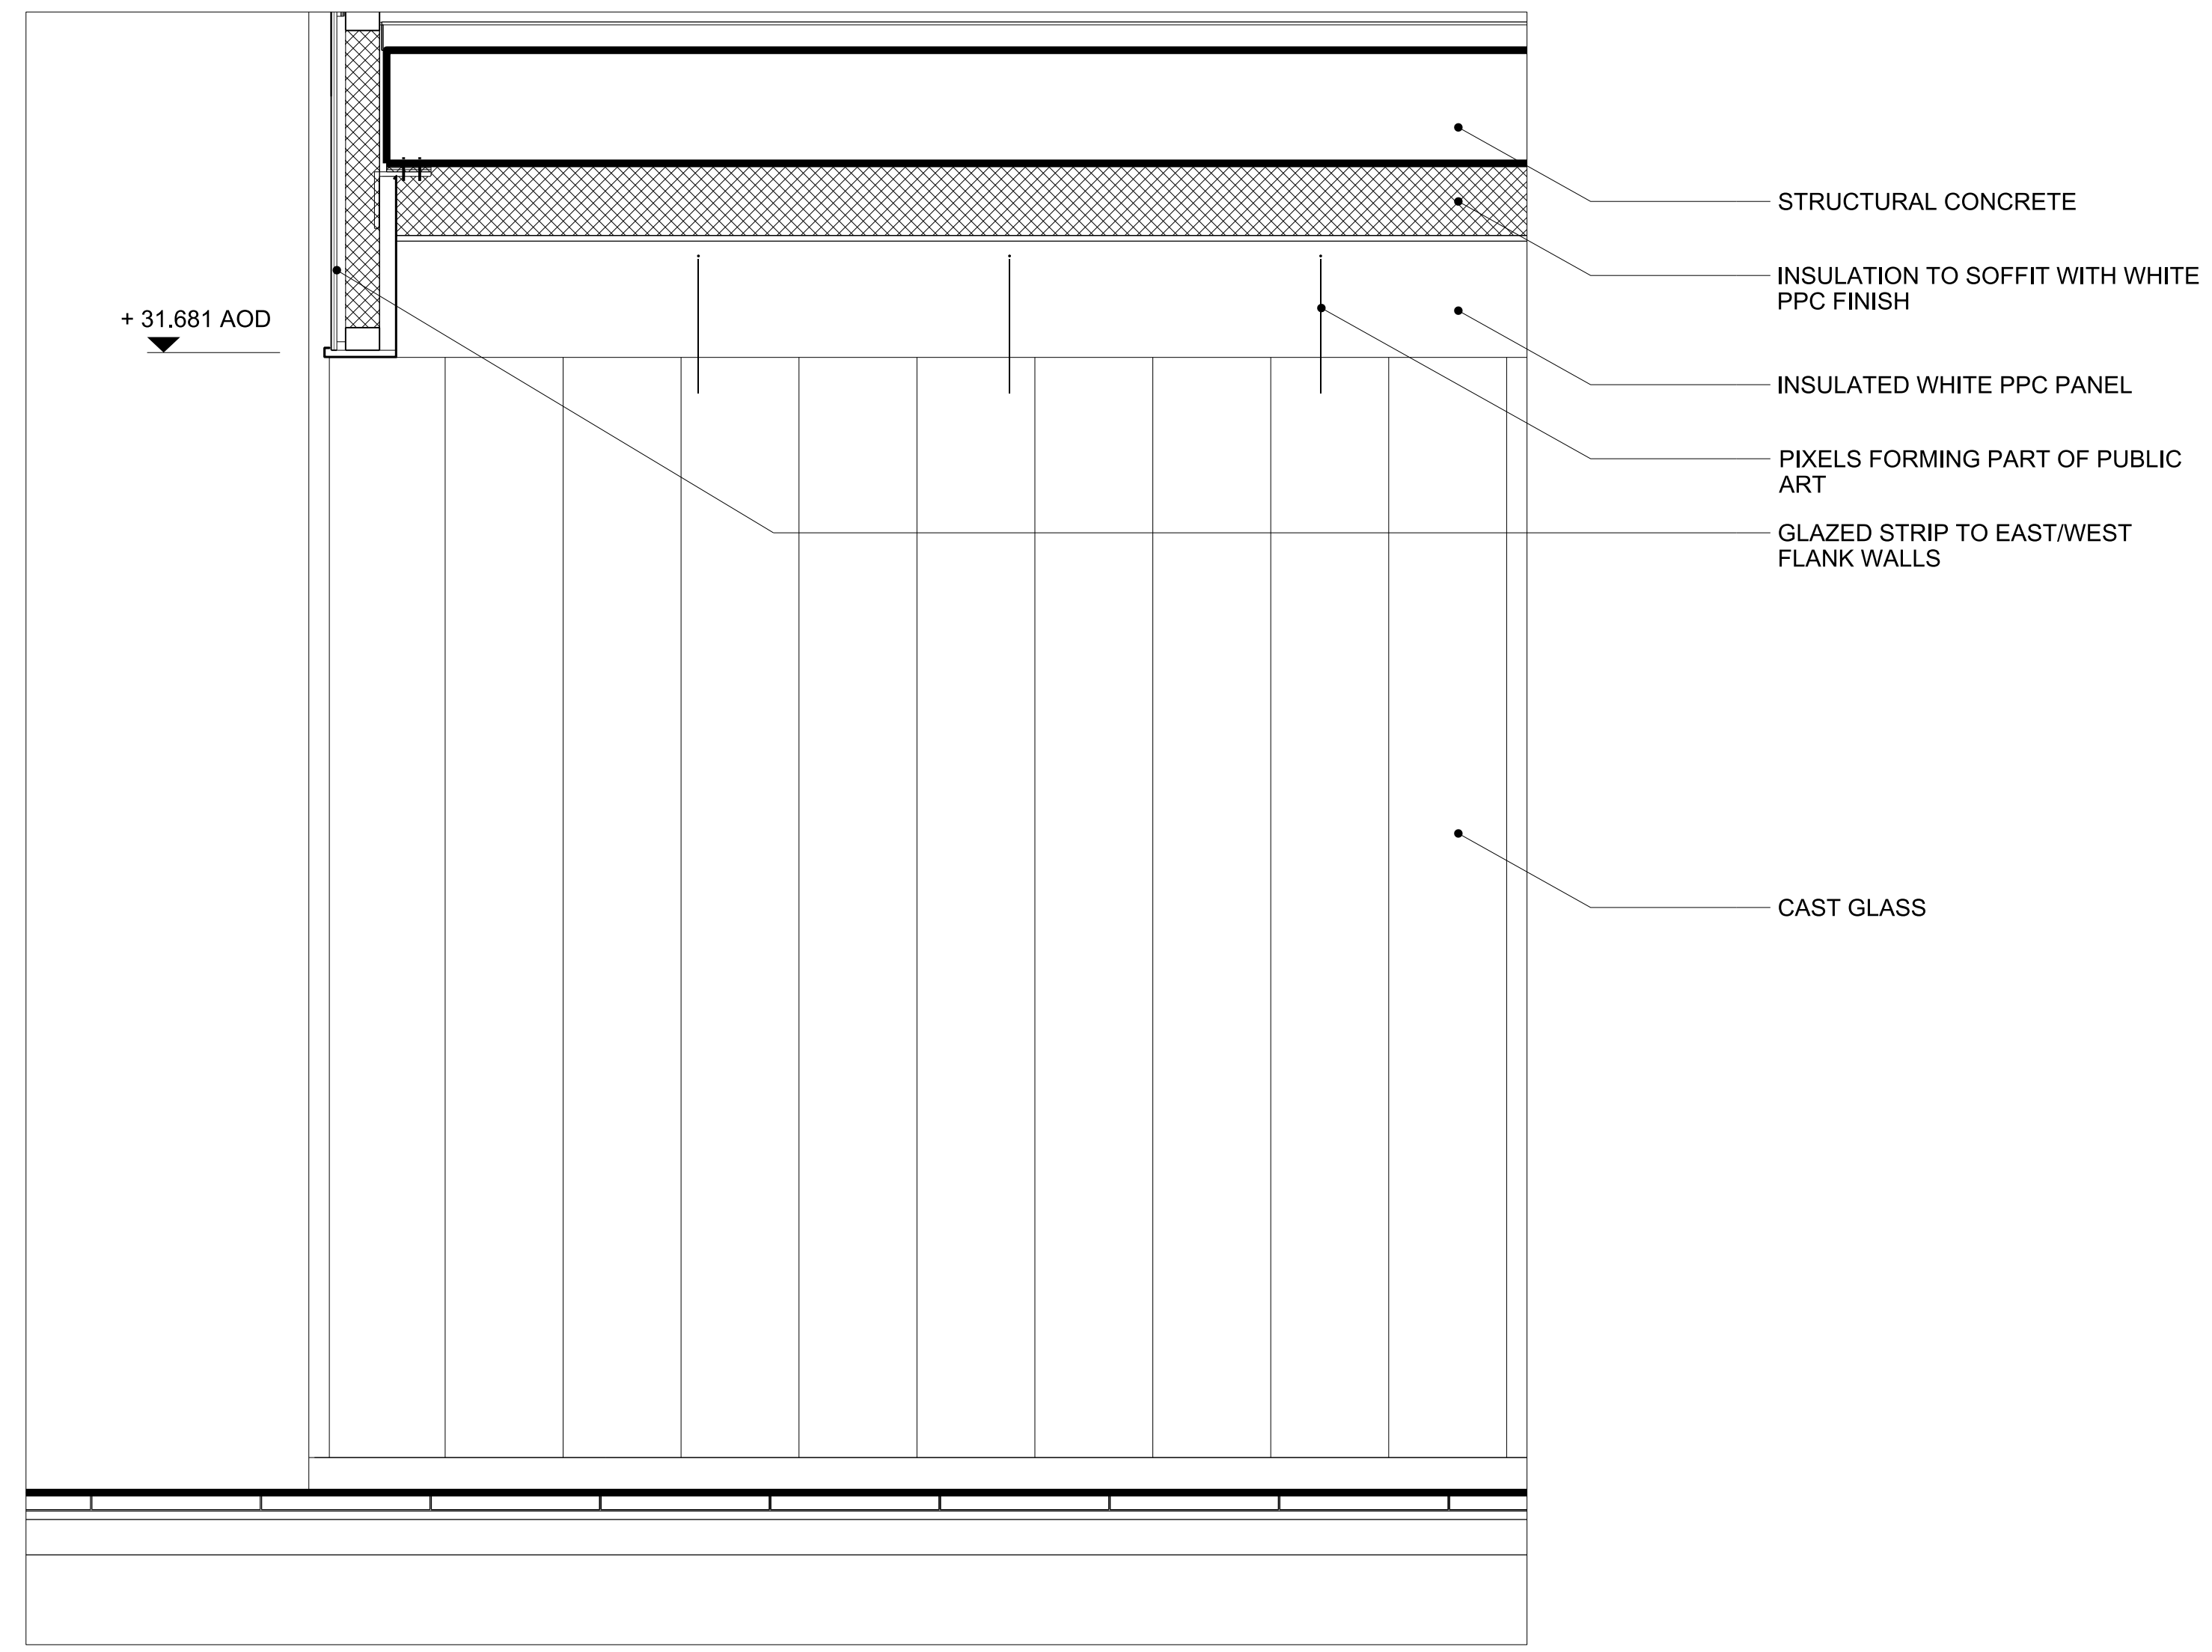


02 END OF COLONNADE SECTION  
Scale = 1:20

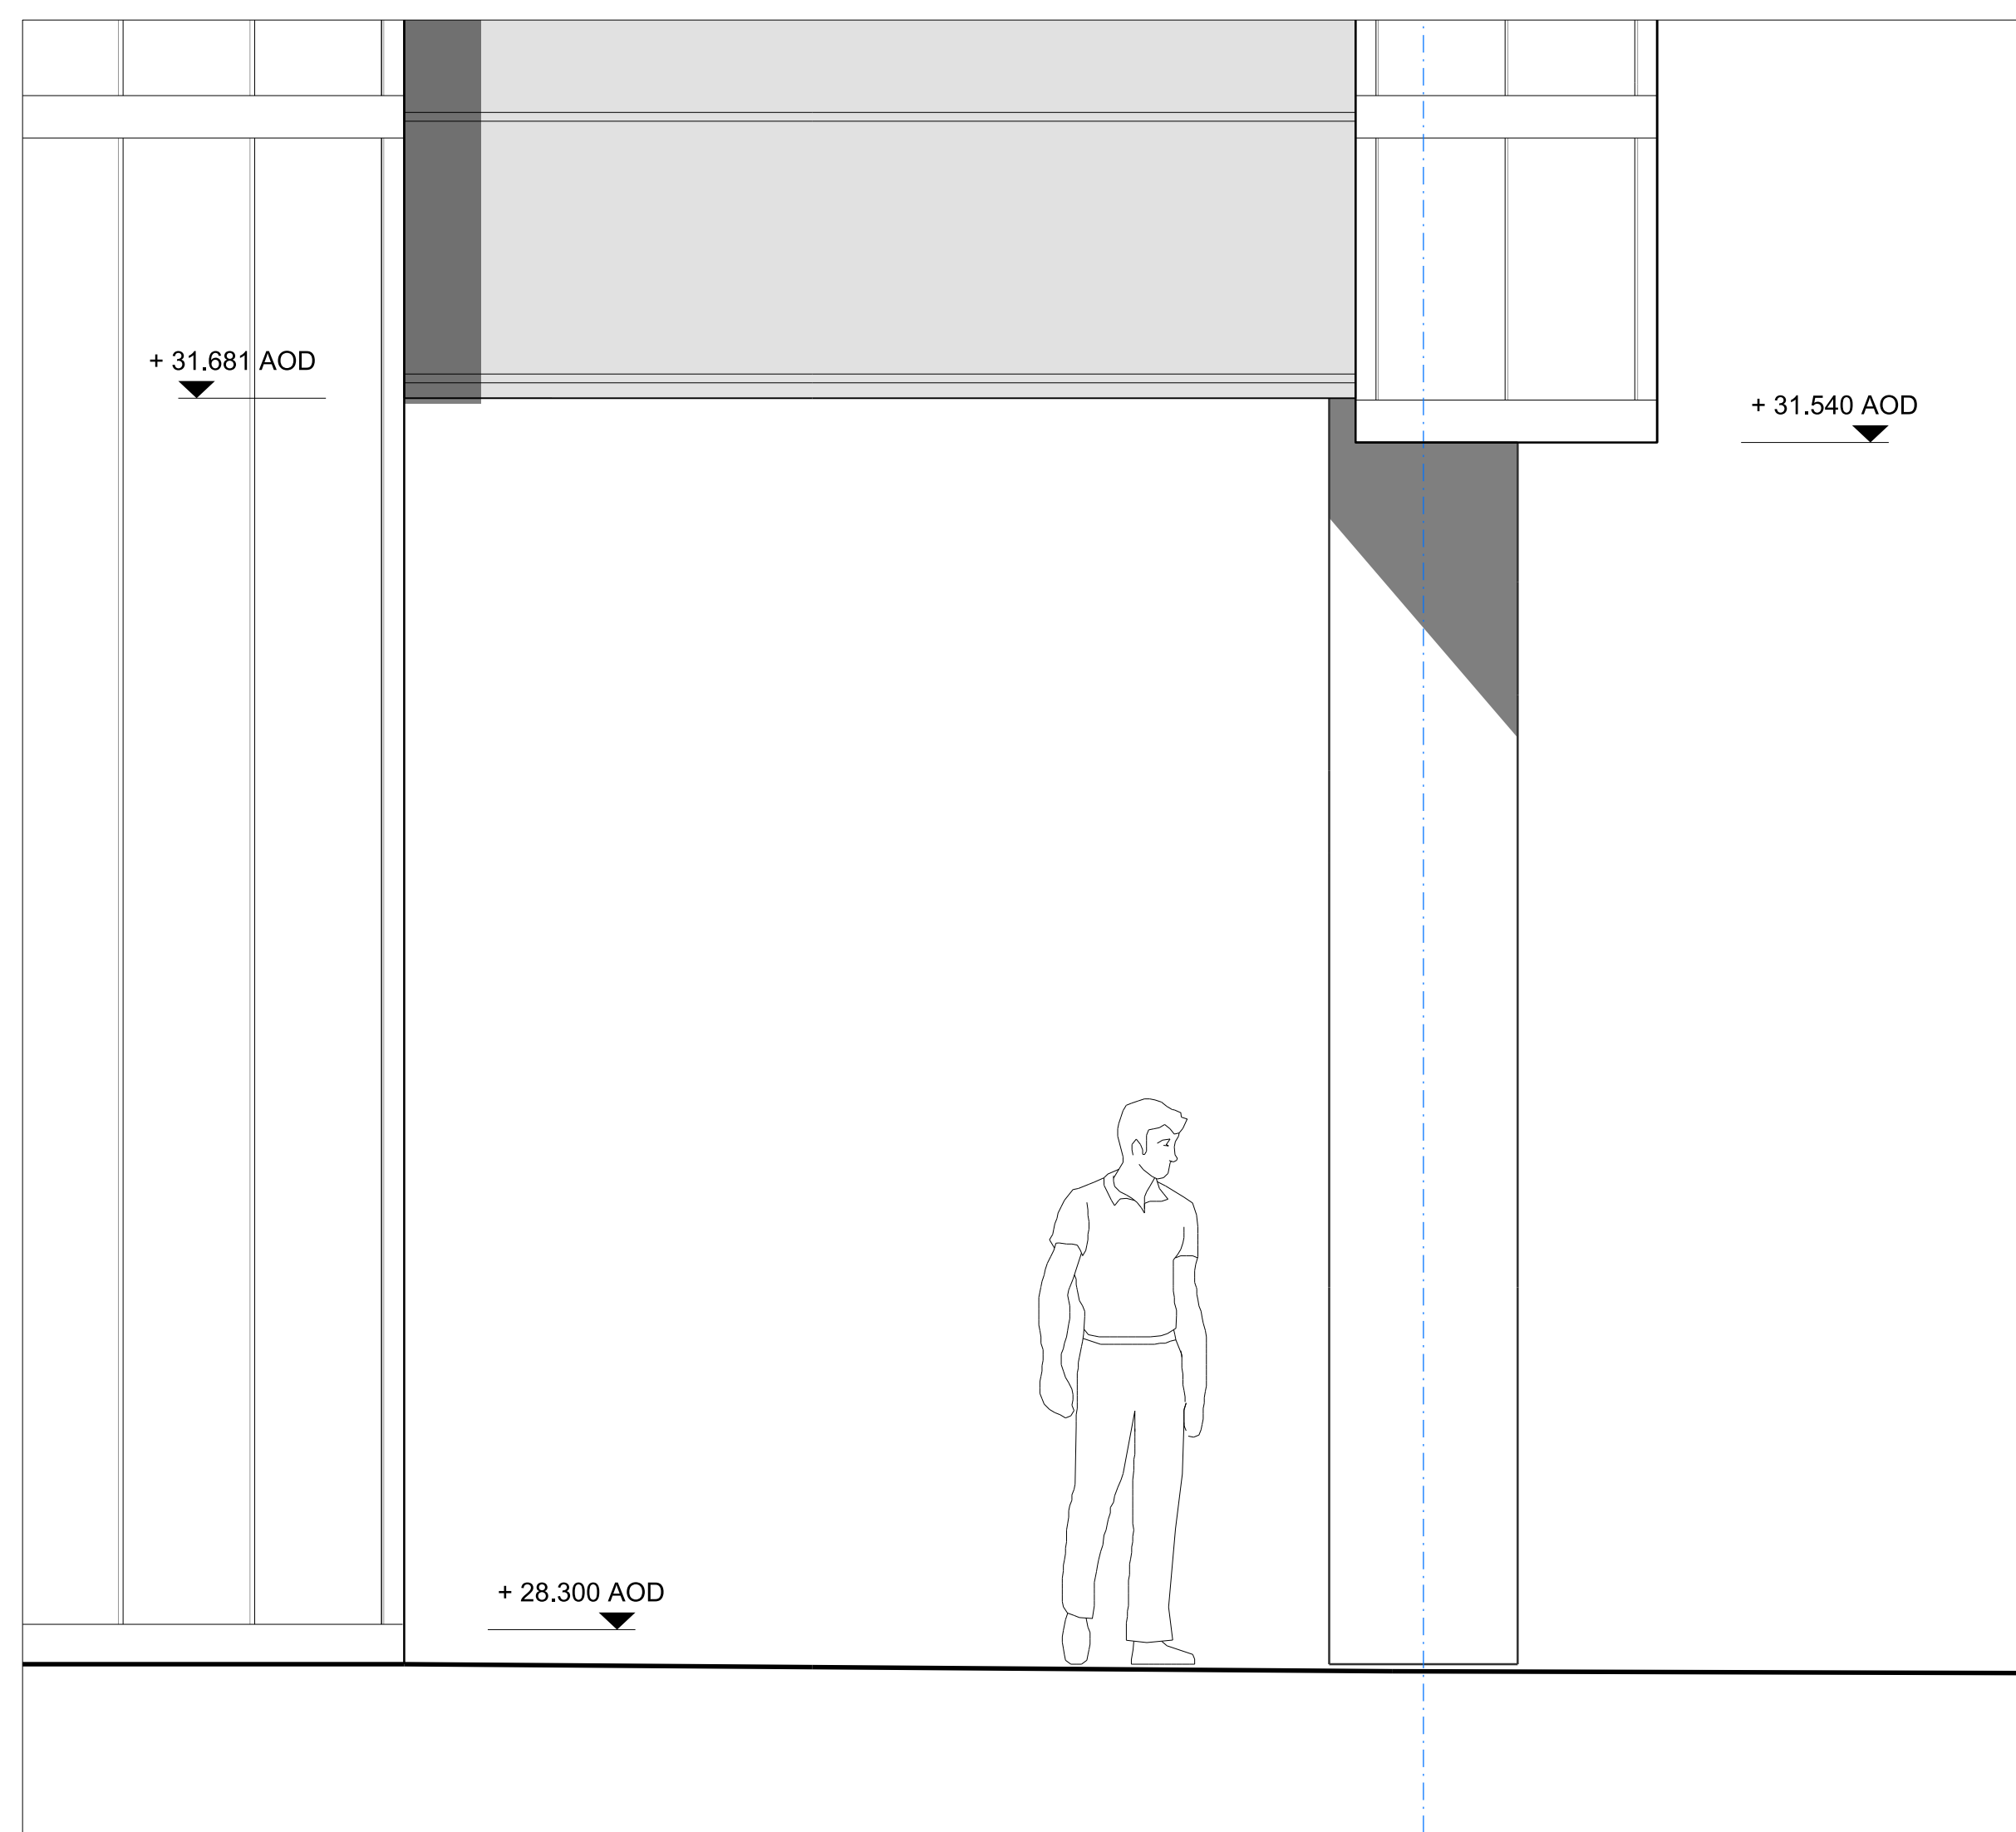

03 Part Elevation of Flank Wall / Colonnade  
Scale = 1:20

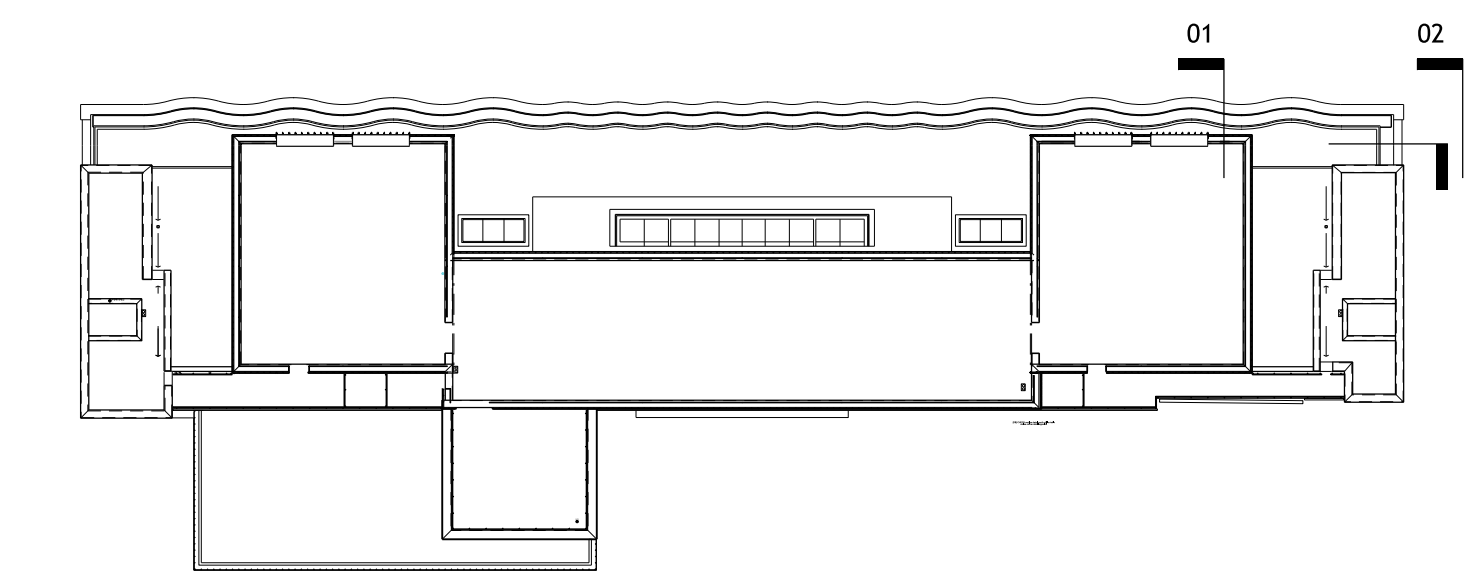

DO NOT SCALE  
THIS DRAWING IS © SAN MITCHE ARCHITECTS LTD  
Dimensions to be verified on site.  
Figure dimensions to their preference to those scaled.  
All discrepancies to be clarified with the project architect.  
Drawings otherwise stated shall remain the AOA.  
This drawing is the property of San Mitche Architects Ltd and is  
issued on the condition it is not reproduced, exhibited or  
used by any unauthorised person, either wholly or in part  
without written consent.

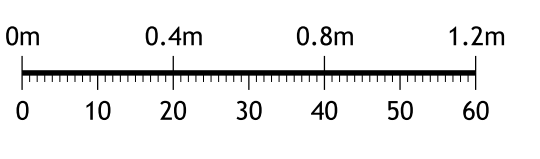

Rev | Date | By | Ck | App | Description

Job Title  
**UCL Howland Street Site**

Drawing Title  
**COLONNADE SECTIONS**

**SAN MITCHE ARCHITECTS** Ltd.  
110 Three Colt Street London E4 8AZ  
Tel: 020 7338 1100 Fax: 020 7338 1199

Status **PLANNING**

Scale 1:20@A0 Date 28.03.13

Drawn KS Checked AS Approved GT

Job No 608 Drawing No IRAL-08-0307 Rev -