


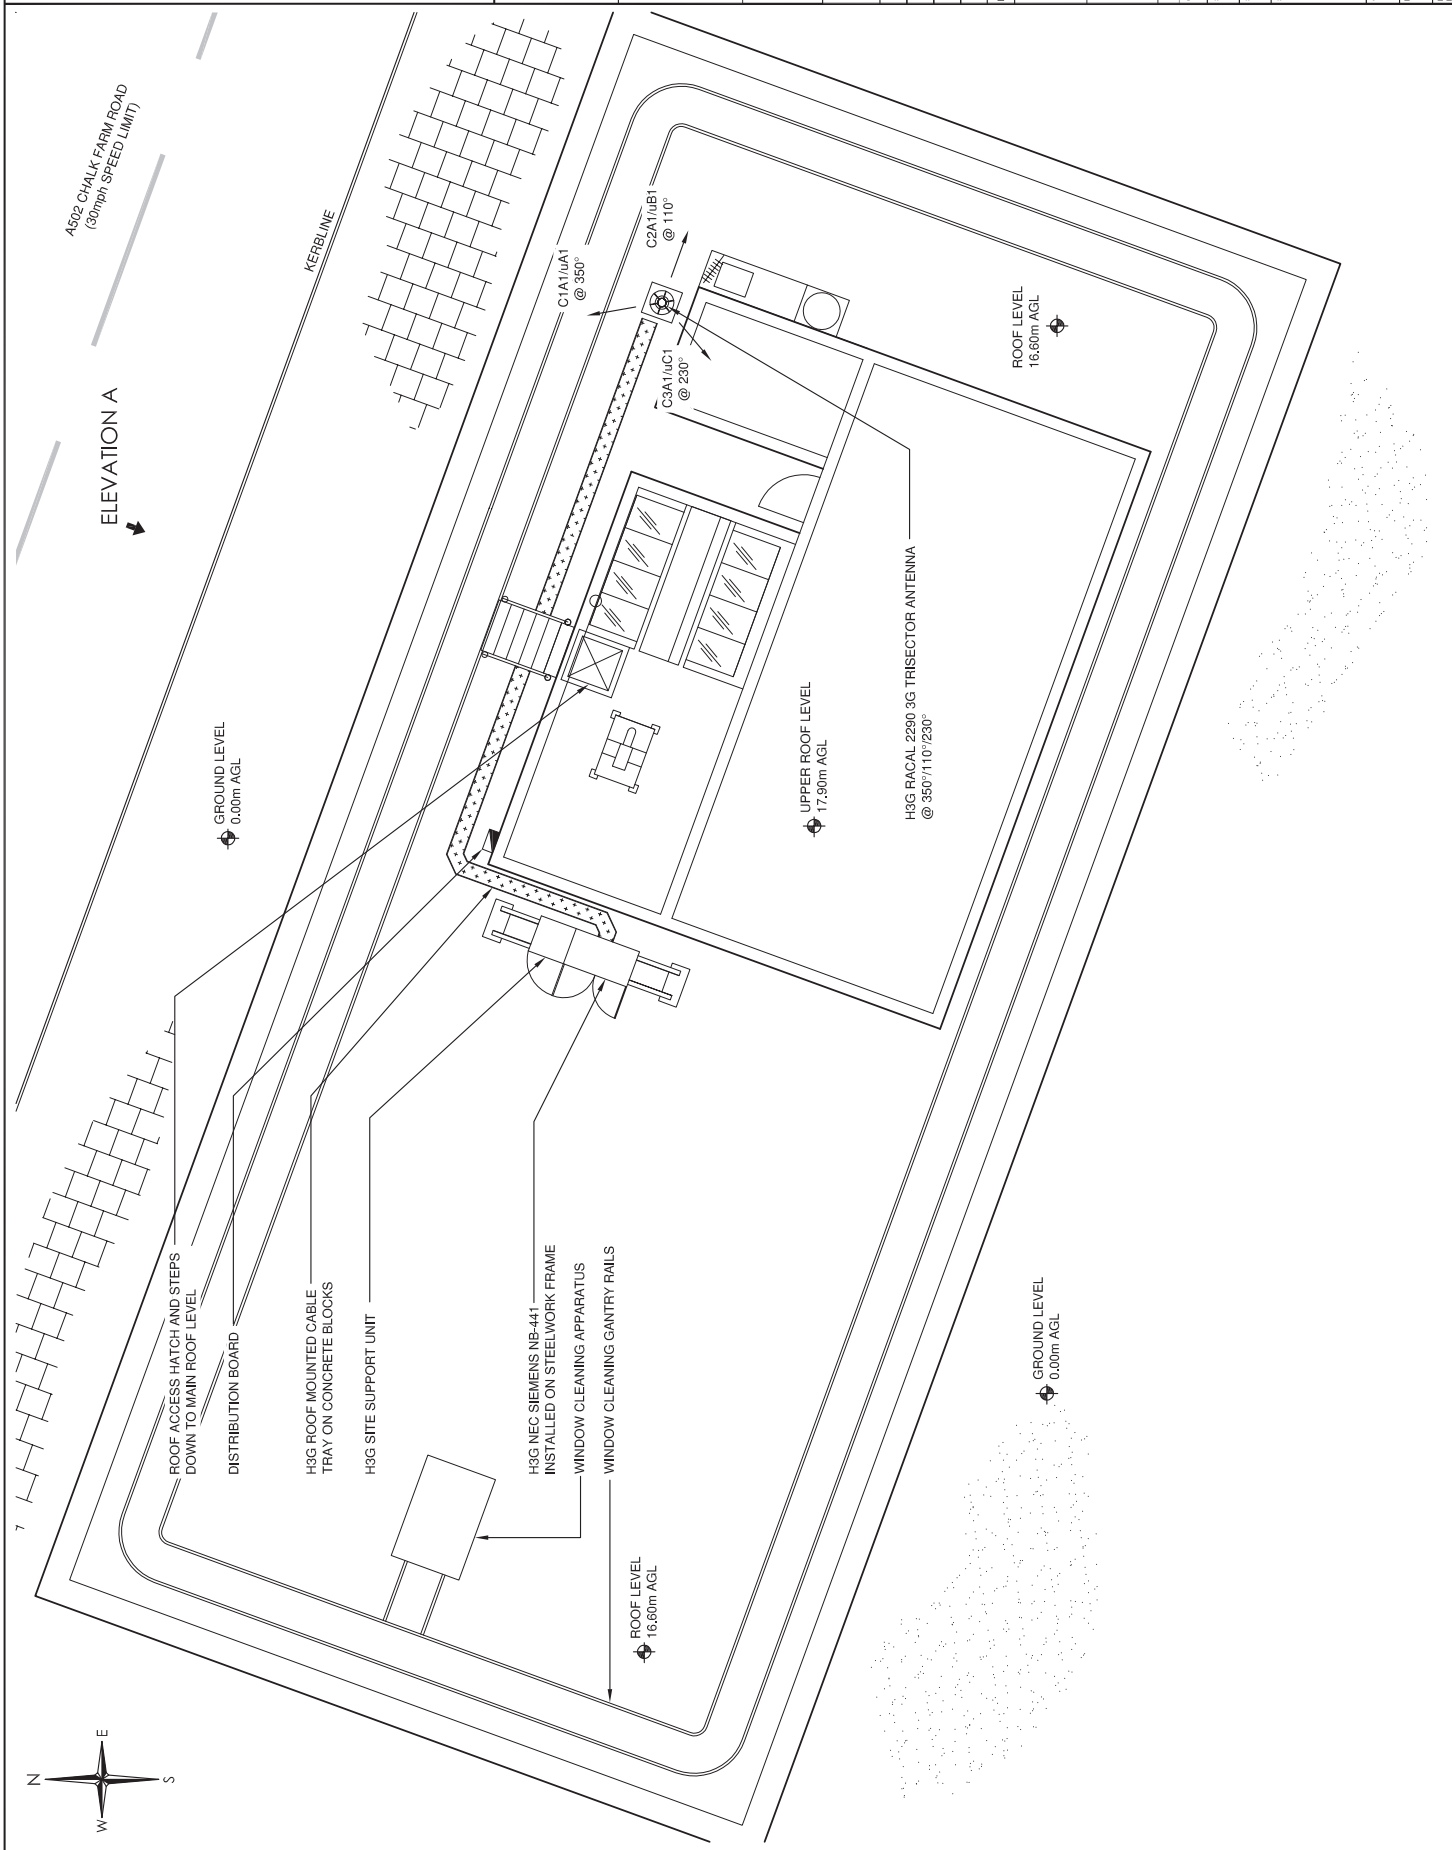

1. DRAWING TO BE READ IN CONJUNCTION WITH ALL RELEVANT DRAWINGS AND SPECIFICATIONS, SEE DOCUMENT TRANSMITTED FOR COMPLETE LIST OF DRAWINGS
2. ALL DIMENSIONS ARE IN MILLIMETERS UNLESS OTHERWISE STATED.
3. DO NOT SCALE DRAWINGS.
4. ITEMS SHOWN BOXED ARE PROPOSED WORKS BY OPERATOR, ALL OTHER ITEMS ARE EXISTING SITE FEATURES.
5. DUCT ROUTES ARE SHOWN INDICATIVELY, ACTUAL ROUTES TO BE DETERMINED ON SITE.
6. THE CONTRACTOR SHALL BE RESPONSIBLE FOR THE DIMENSIONAL ACCURACY AND THE CORRECT SETTING OUT OF ALL WORK ON SITE.
7. THE CONTRACTOR SHALL BE RESPONSIBLE FOR CHECKING ALL SITE DIMENSIONS PRIOR TO THE COMMENCEMENT OF WORK.
8. ALL DISCREPANCIES ARE TO BE REPORTED TO THE ENGINEER.

A3

[illegible]