


- General Notes
- 1 Dimensioned drawings only. **Do not scale.**
 - 2 All dimensions and levels to be checked on site prior to commencement of any works, and/or preparation of any shop drawings.
 - 3 Any discrepancies in coordinates, levels or dimesnions must be reported to the architect immediately.
 - 4 All temporary works to be responsibility of the contractor.
 - 5 This drawings is to be read in onjunction with all relevant Architect's drawings, specifications and other Consultant's information.
 - 6 Copyright to this drawing retained by Michael Garnett nd Cathrin Walczyk. To not reproduce or copy without prior consent.

Rev	Date	Notes
-	-	-

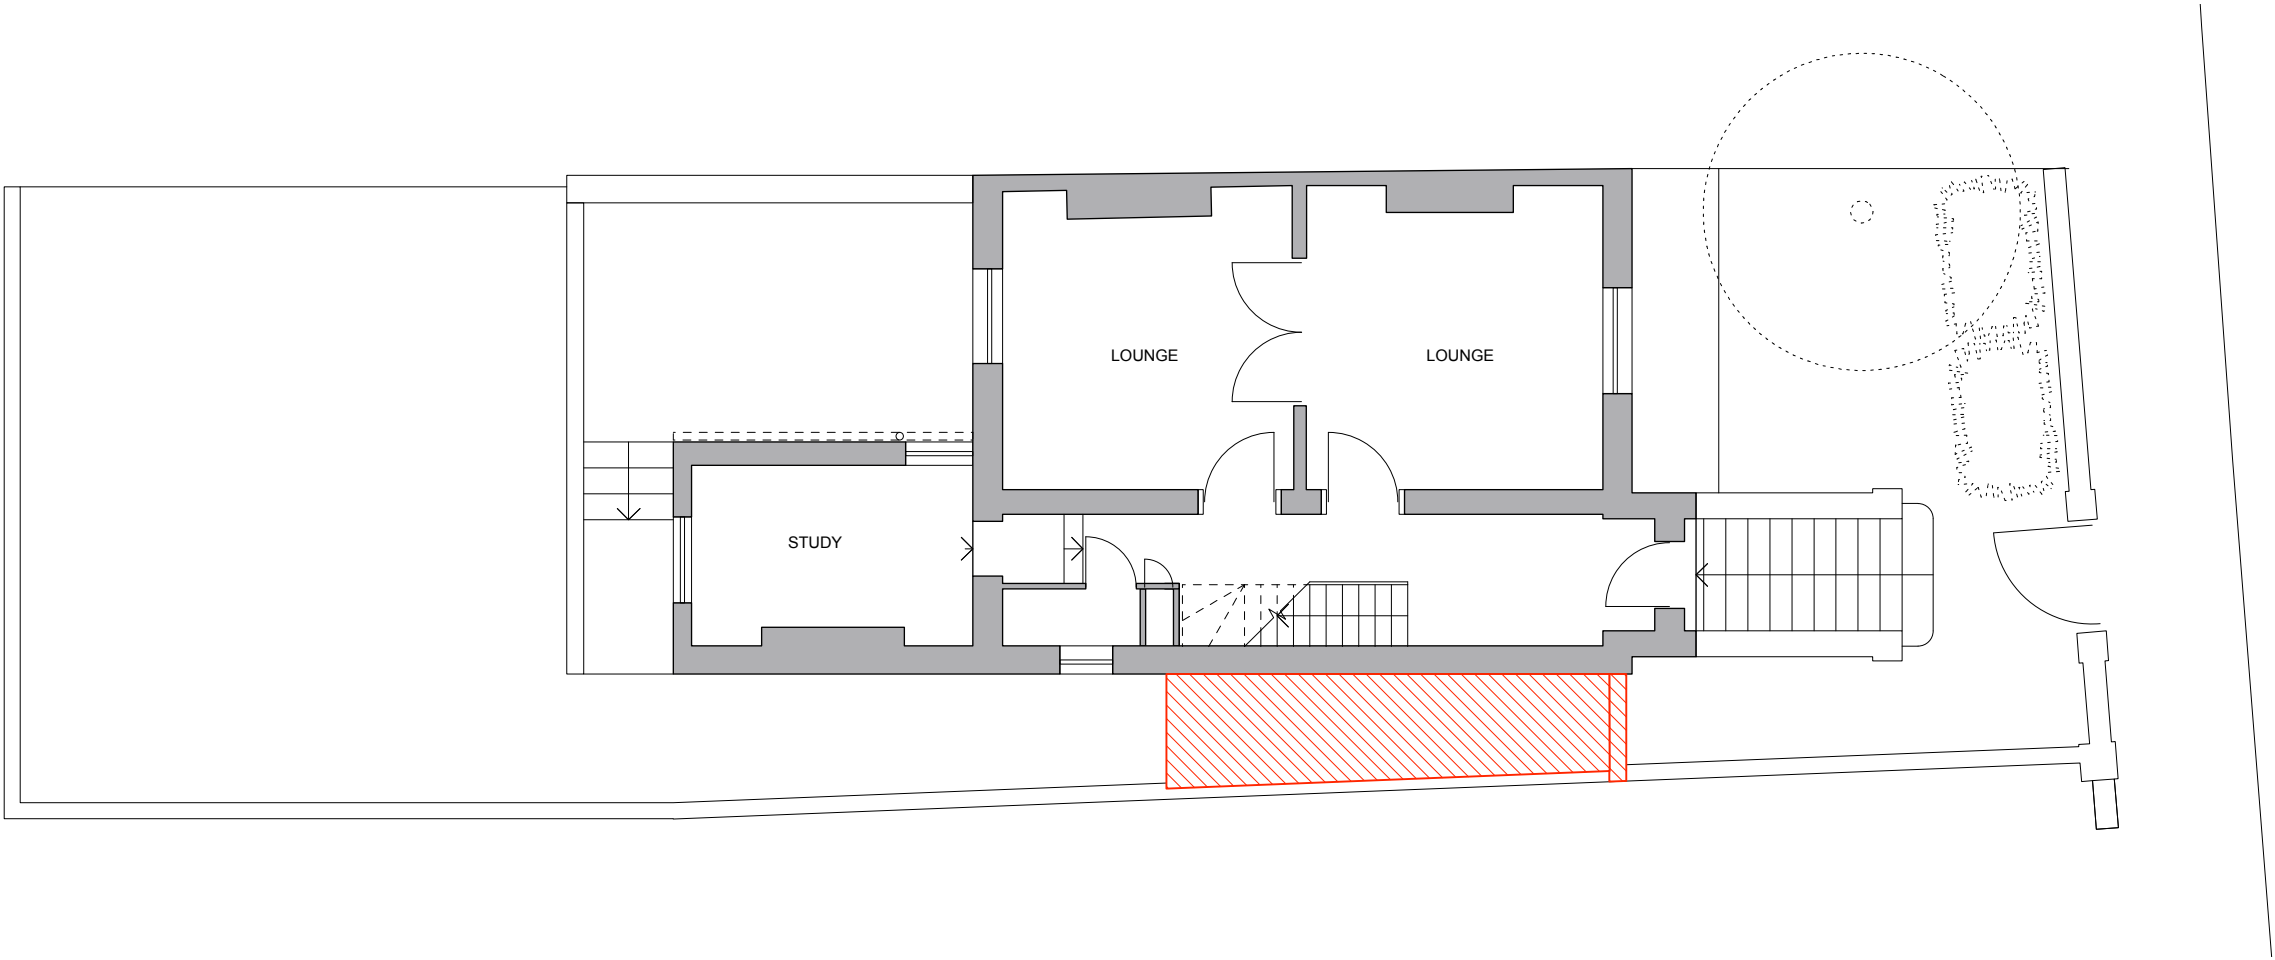

ROCHESTER ROAD

1 Existing Lower Ground Plan
Scale: 1:100



Title	
Existing Upper Ground Floor	
Drawing Number	Revision
001-011	-
Date	Scale
05/03/2013	1:100@A3, 1:50@A1
Purpose	
PLANNING	
Project	
30 Rochester Road	
Client	
Maria Constantinidou & Derek Essen	

Walczyk Garnett
Architects

Flat 3, 100 Torriano Avenue
NW5 2SE, London

T 07756977819