


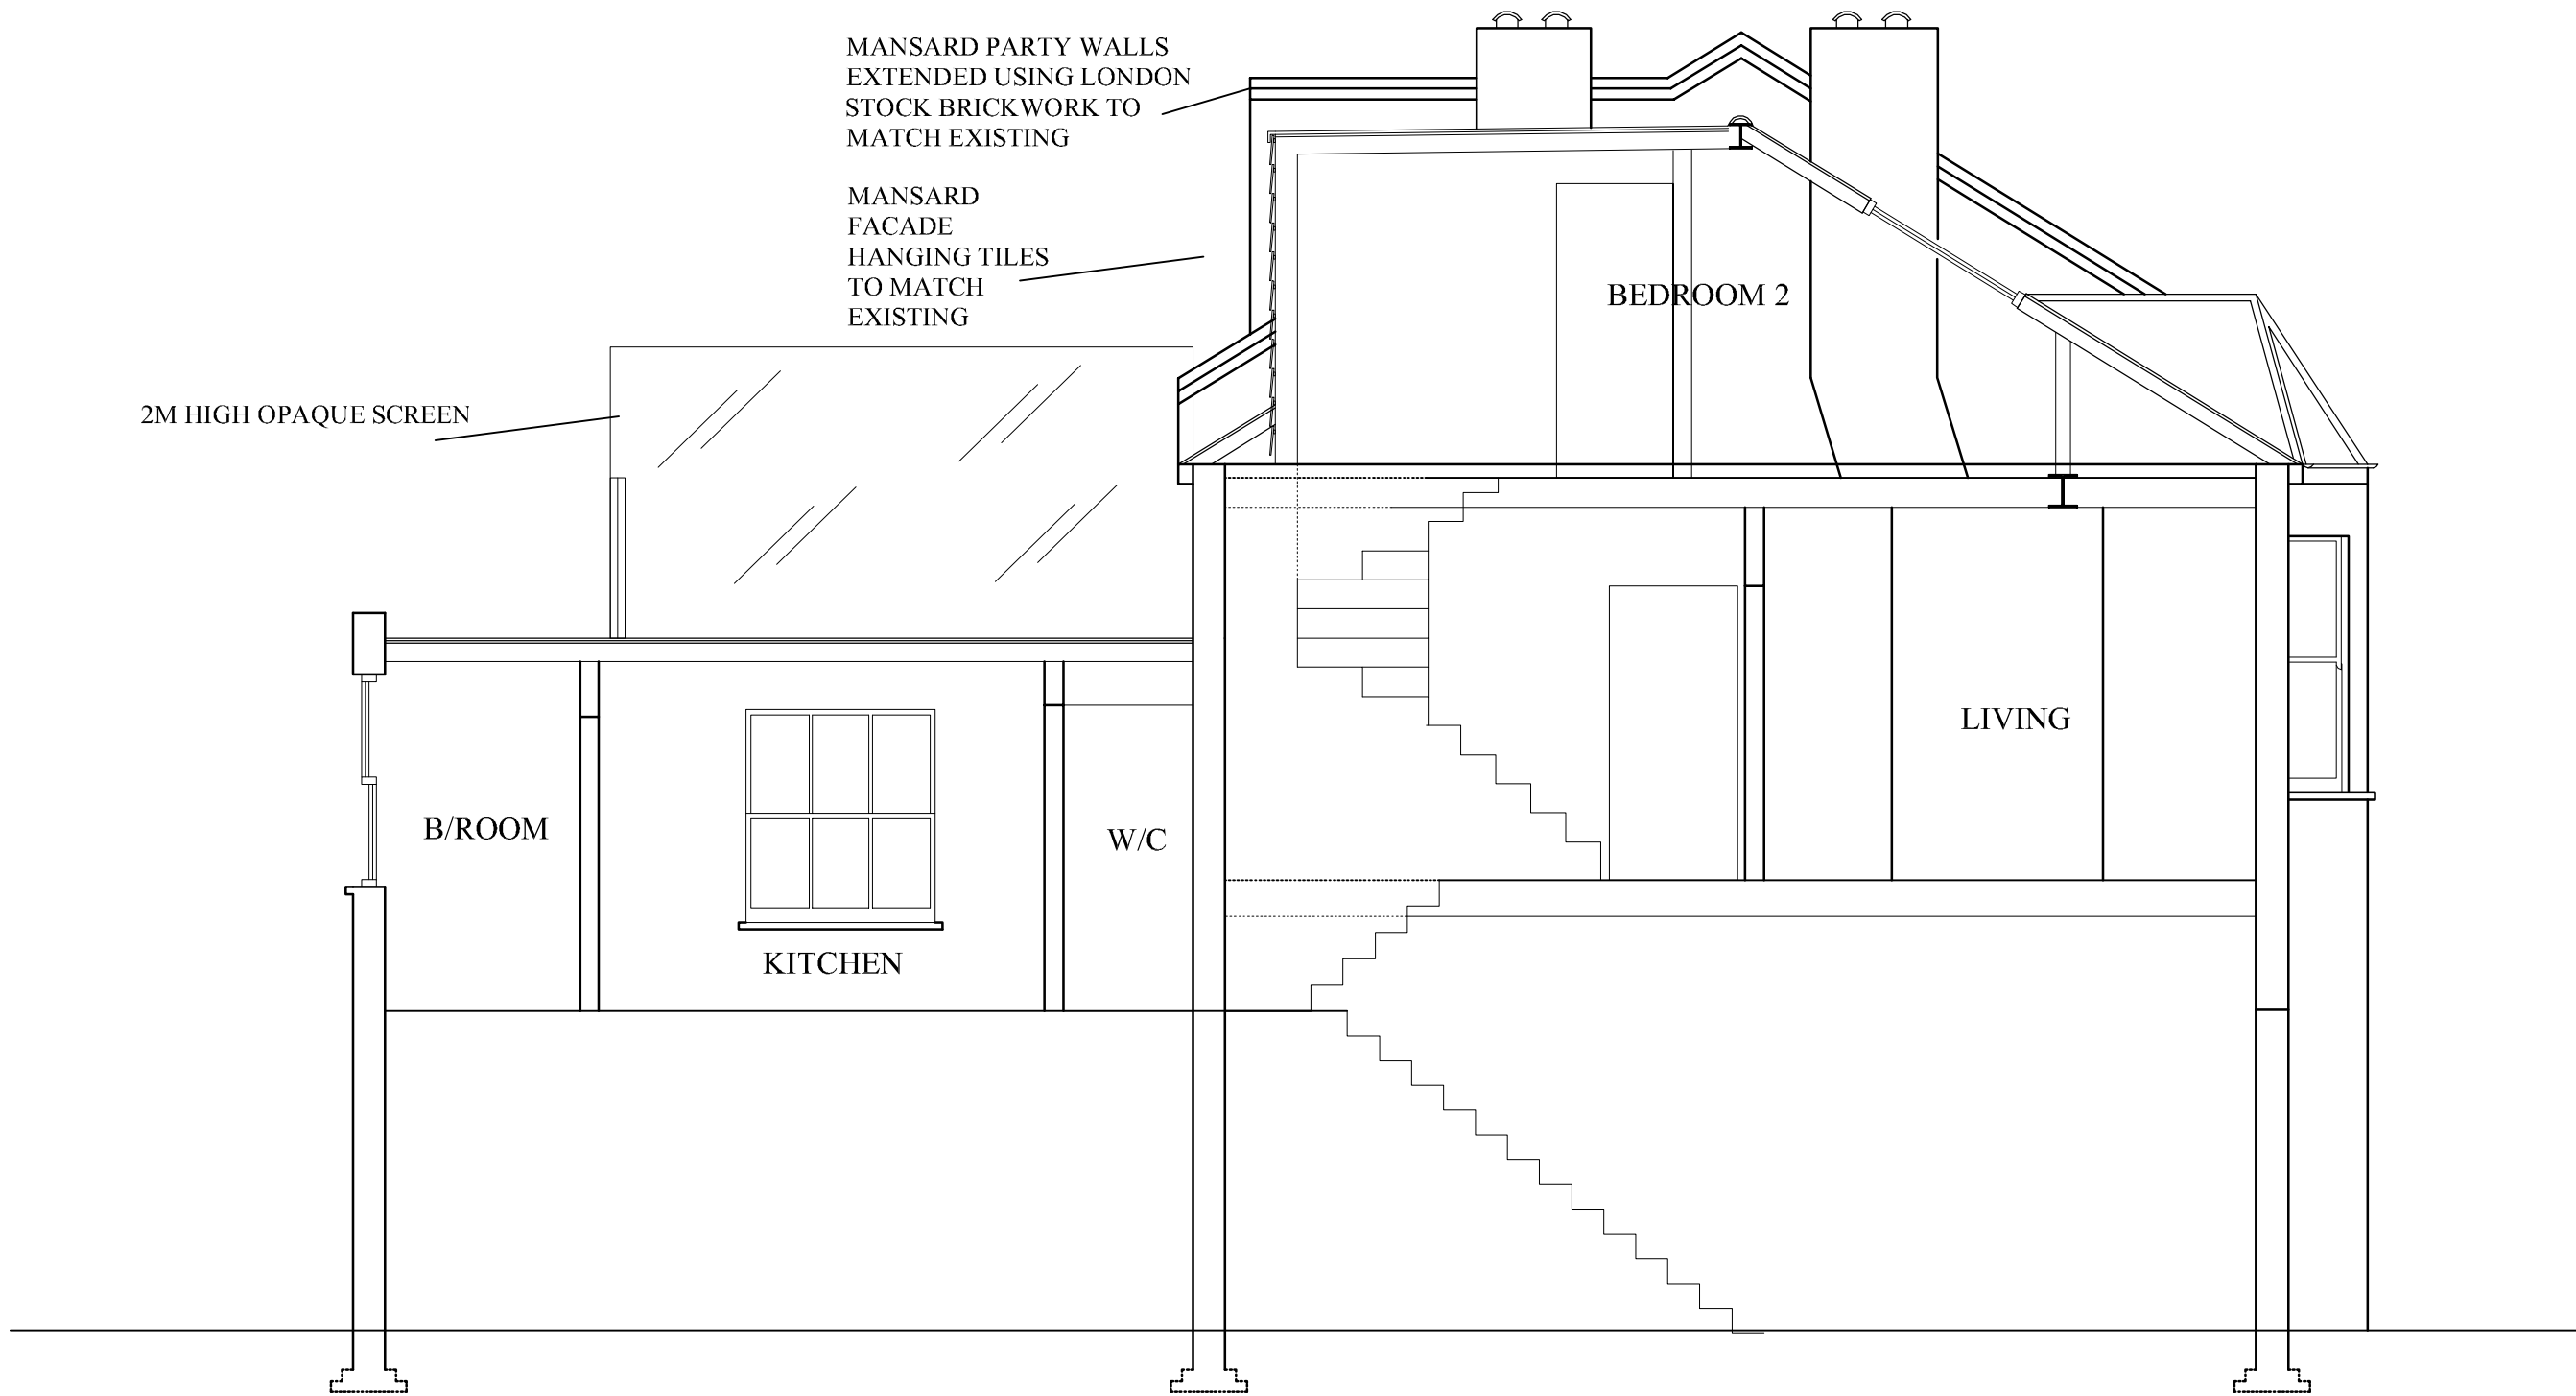

REVISIONS		
Rev	Date	Detail

PROPOSED

Date: 05-10-2011

Drawn By: mjl

TITLE:
PROPOSED LOFT CONVERSION 77 RAVENSHAW ROAD LONDON NW6 1NP
Scale: 1:50 (A3)

Revision: C

DRAWING:
PROPOSED SECTION A - A
Drawg No.: 77RVS - 103