


2 Construction

REY


ACKLIN ST
DON MC285NH

一〇五〇・〇〇五

OVER
FIRST & SECOND
PLANS

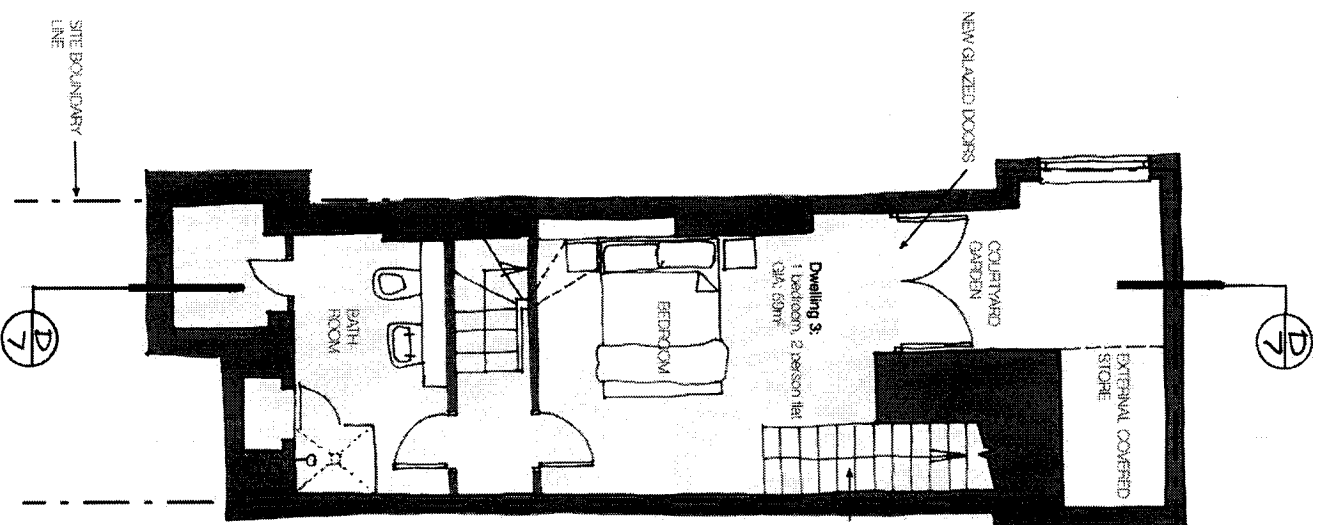

PROPOSED BASEMENT FLOOR PLAN

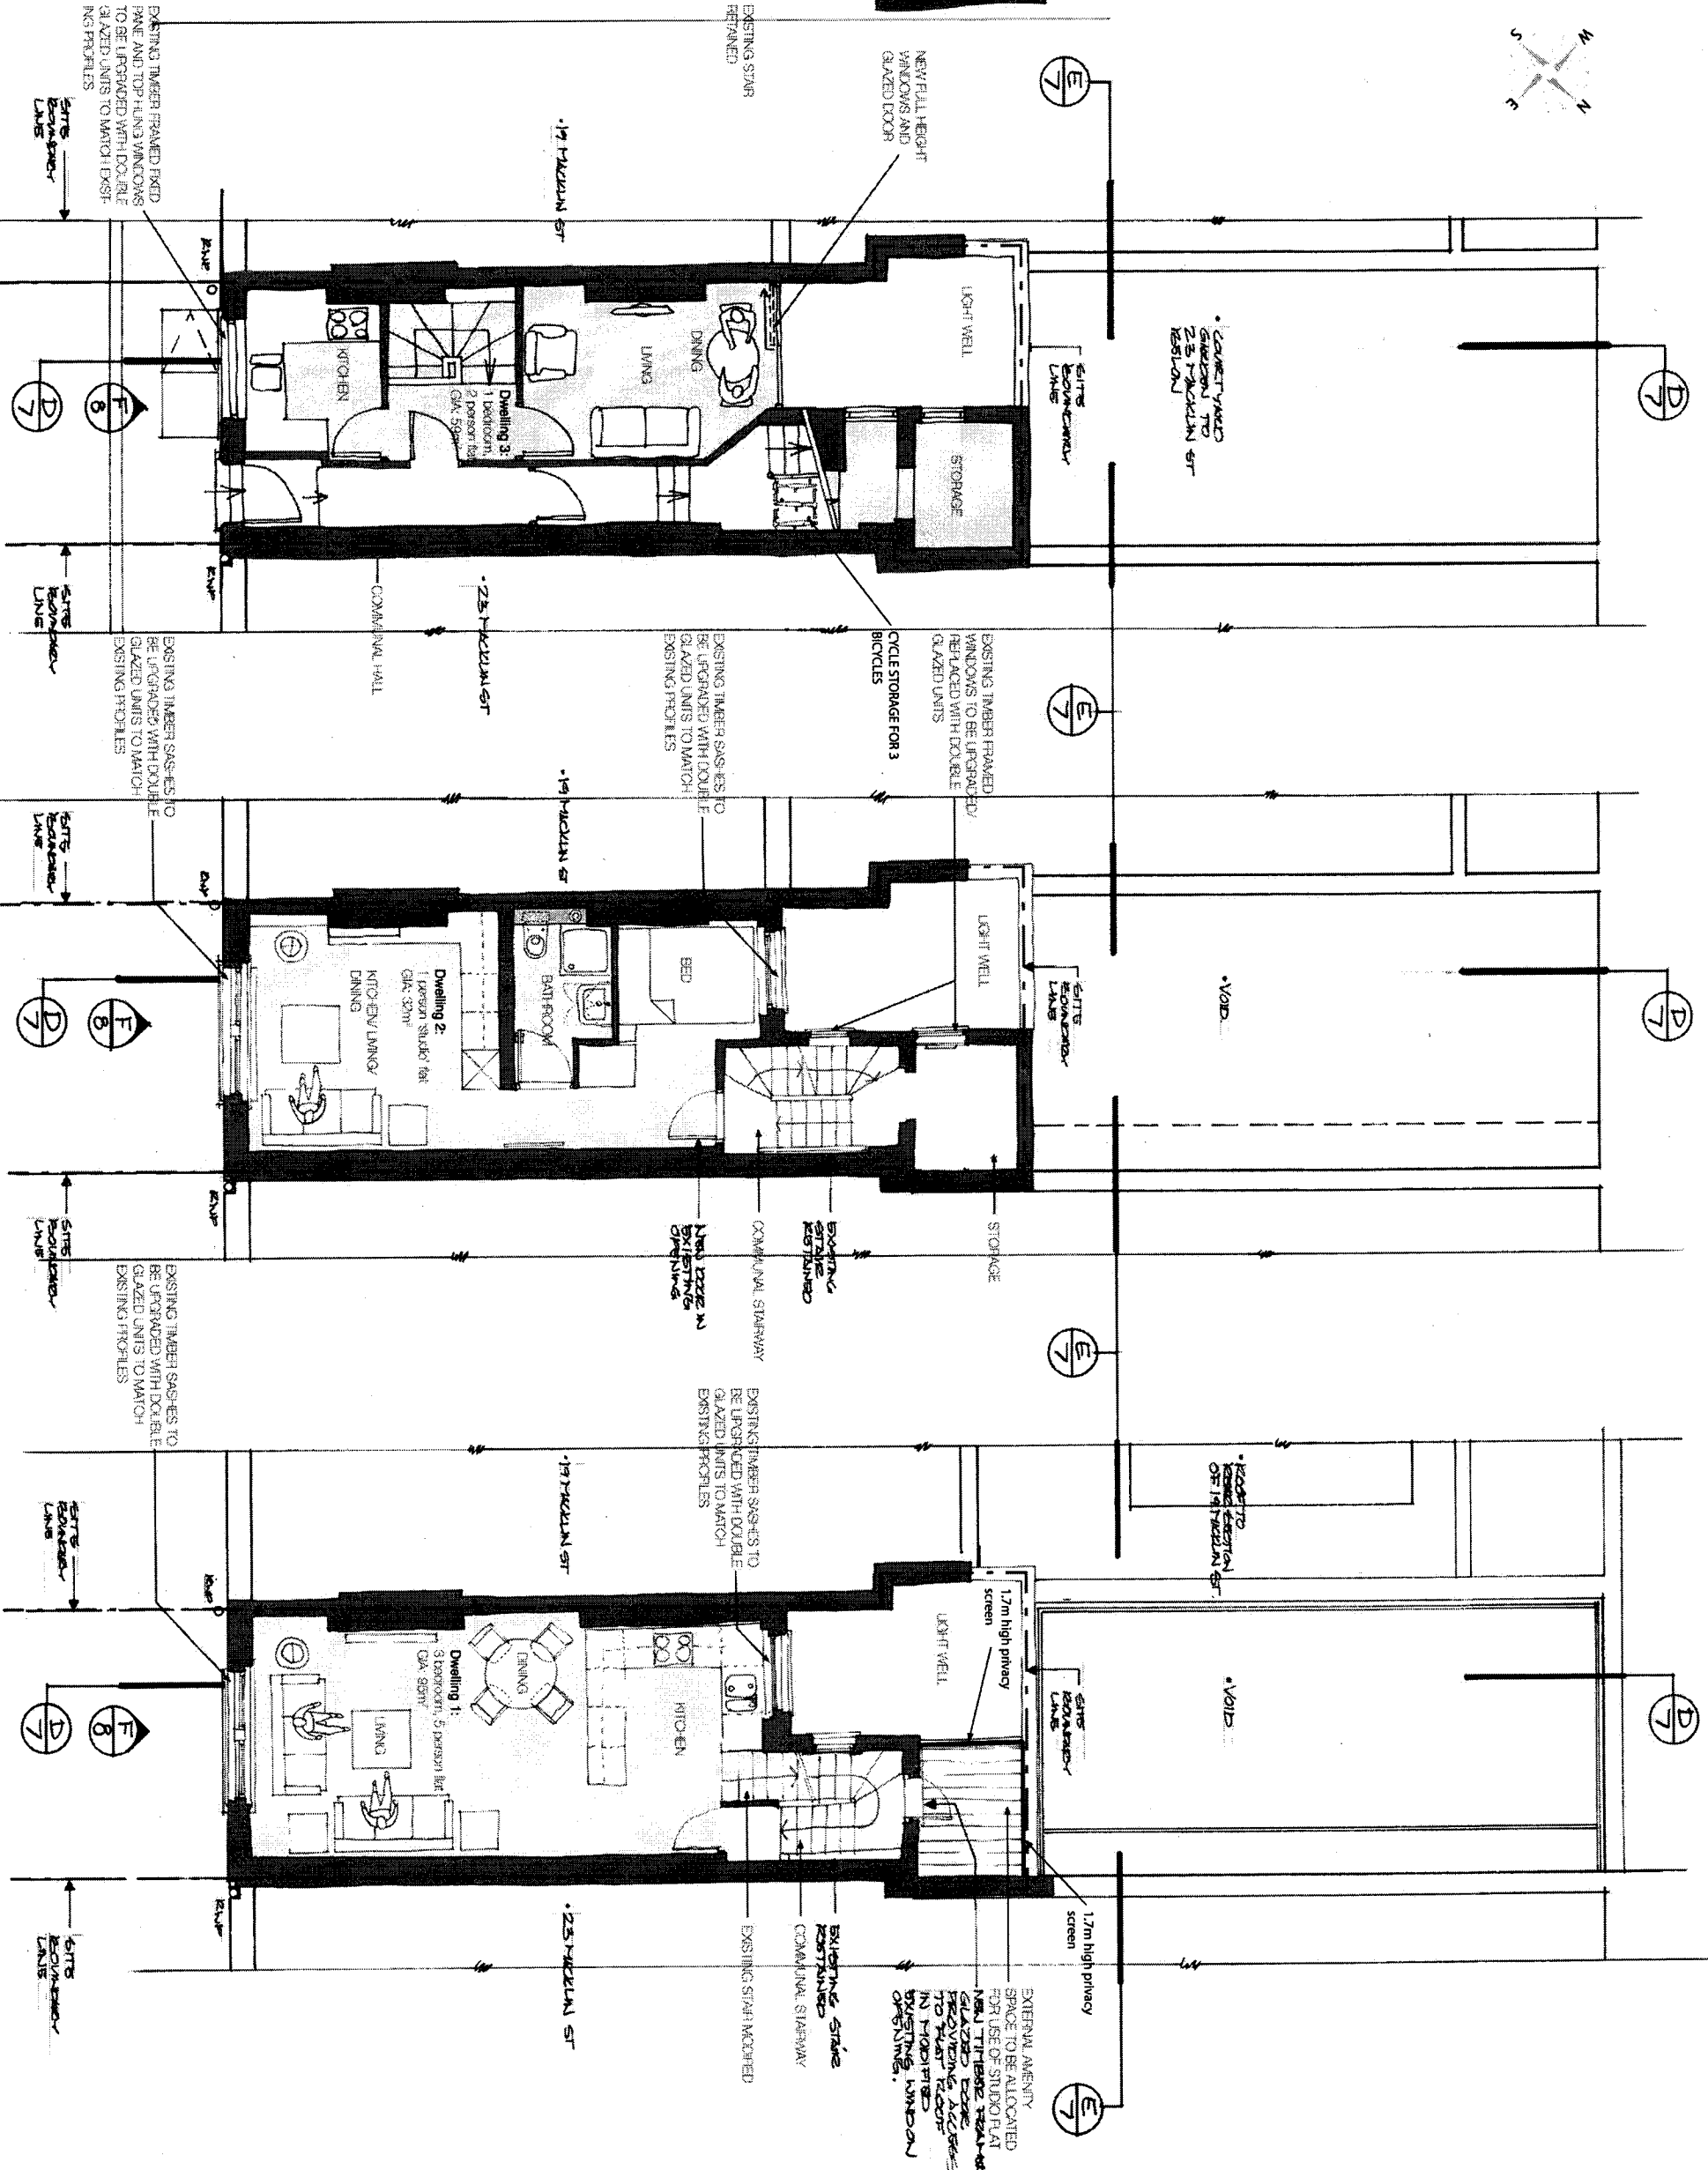

PROPOSED GROUND FLOOR PLAN

PROPOSED FIRST FLOOR PLAN

PROPOSED SECOND FLOOR PLAN