


○ Proposed Side Section
Scale: 1:50

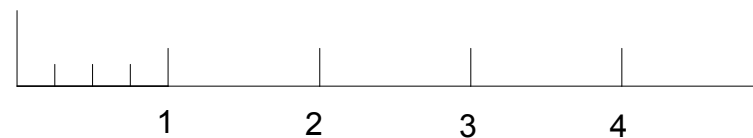

Show Name 8 St Crispins Close, NW3 2QF		
Reference SCC/exsection	Drawn By RM	Date 20/03/2013
CAD File Name		