


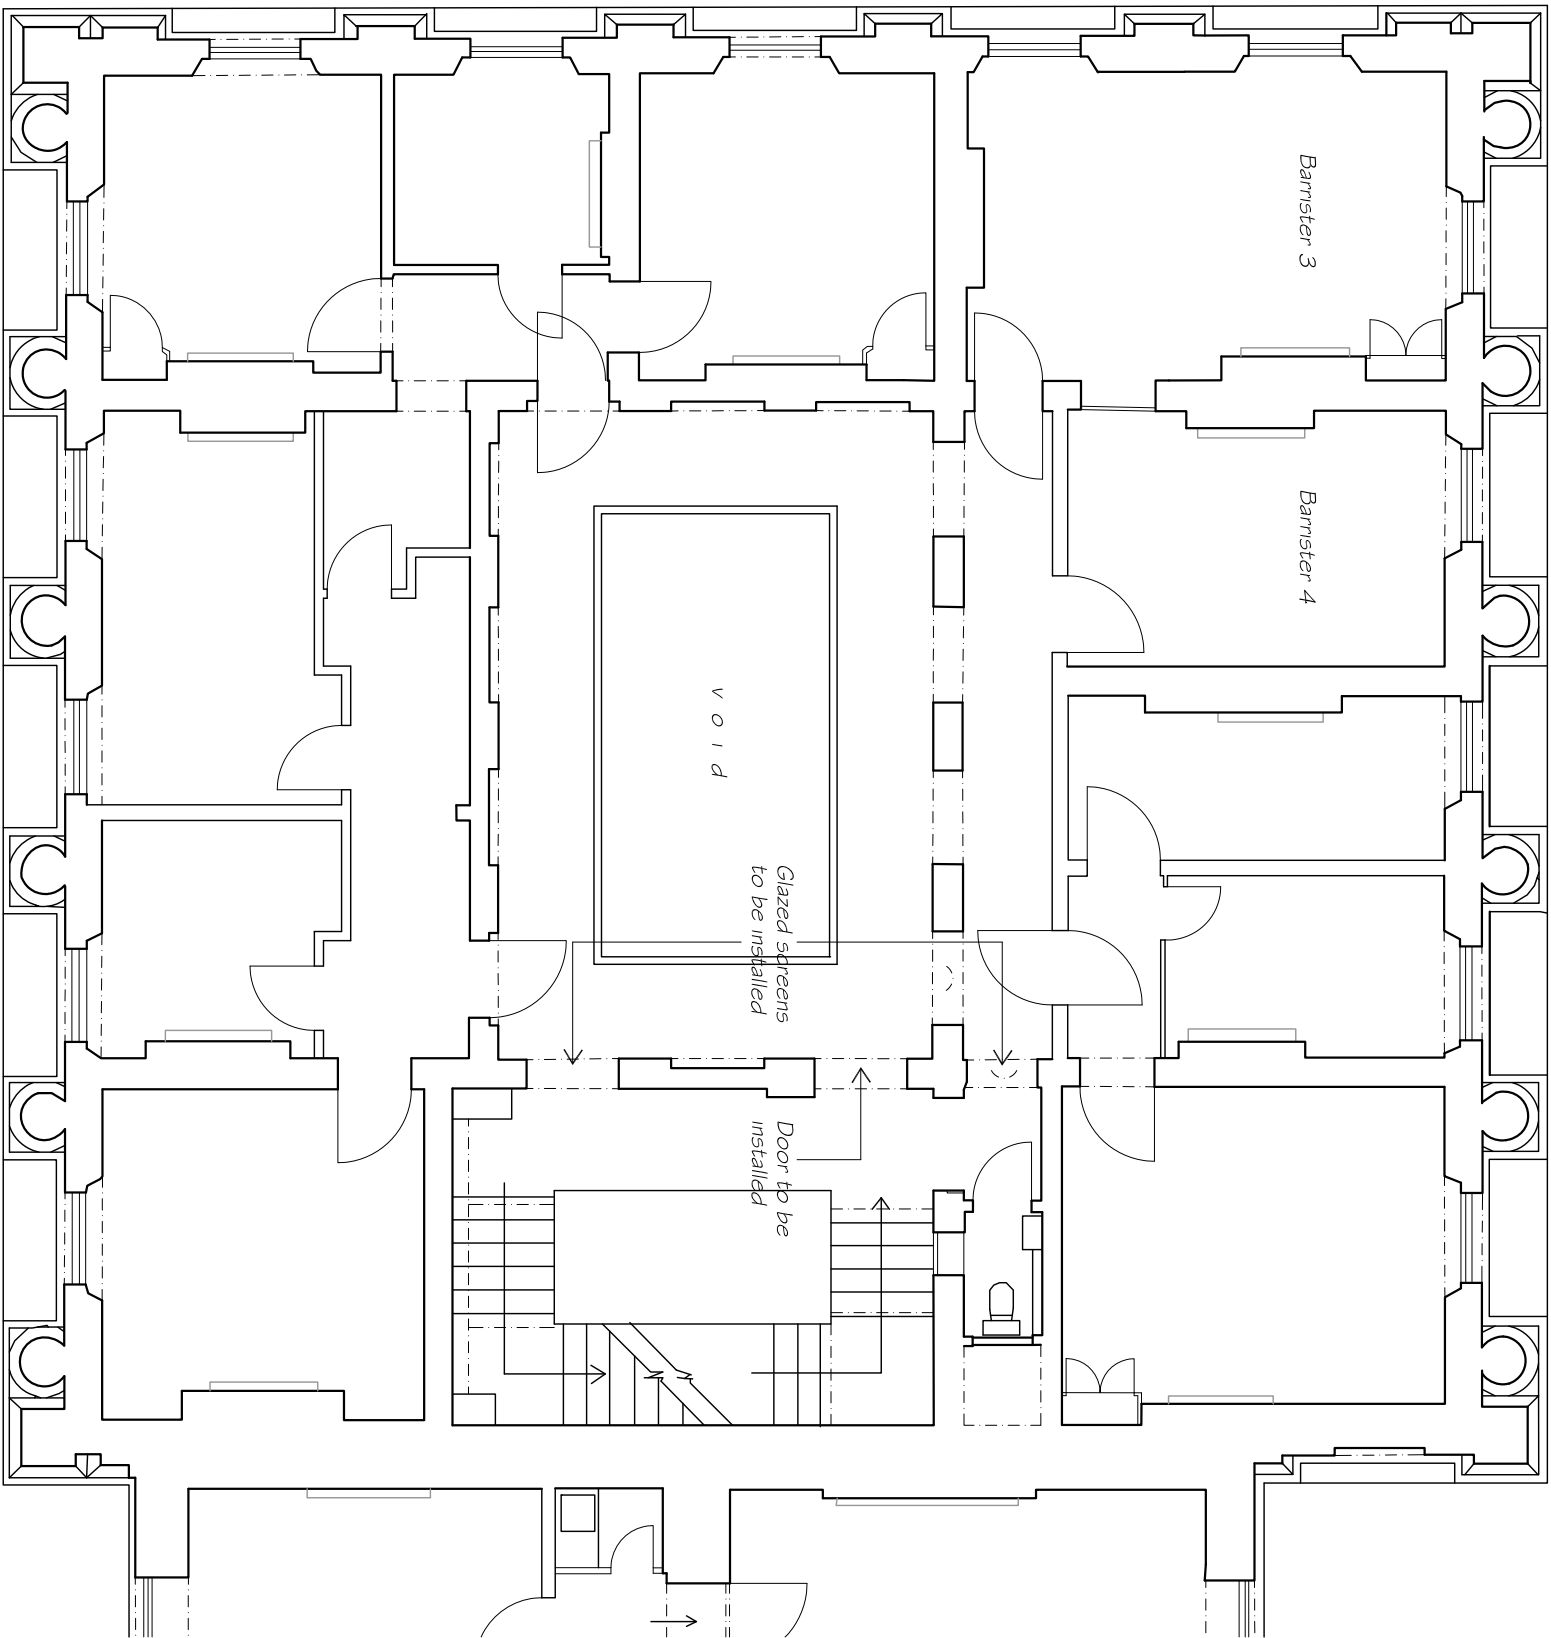

No. 7

WEIGHTMAN & BULLEN
A R C H I T E C T S
tel: 020 7323 9593 fax: 020 7637 0806
e-mail: wb@wb-london.com

Date	Sept 2010	Project	7 STONE BUILDINGS LINCOLN'S INN, LONDON WC2A 3SZ
Scale	1:100	Dwg. No.	5478/101
Drawn	PC	Rev.	A
Checked	PB		