



23HHG_01

B

WINDOW ALTERATION
FLAT 3, 23 HAMPSTEAD HILL
GARDENS, LONDON NW3 2PJ
for Anne-Marie Hurley


Lower Ground and Ground
Floor Plans - As Existing

1:100

30JUN12

David Whitehead Architects
26 Northburgh Street
London EC1V 0AY


tel +44 (0)20 7250 0875
fax +44 (0)20 7608 2442
info@dwelondon.co.uk

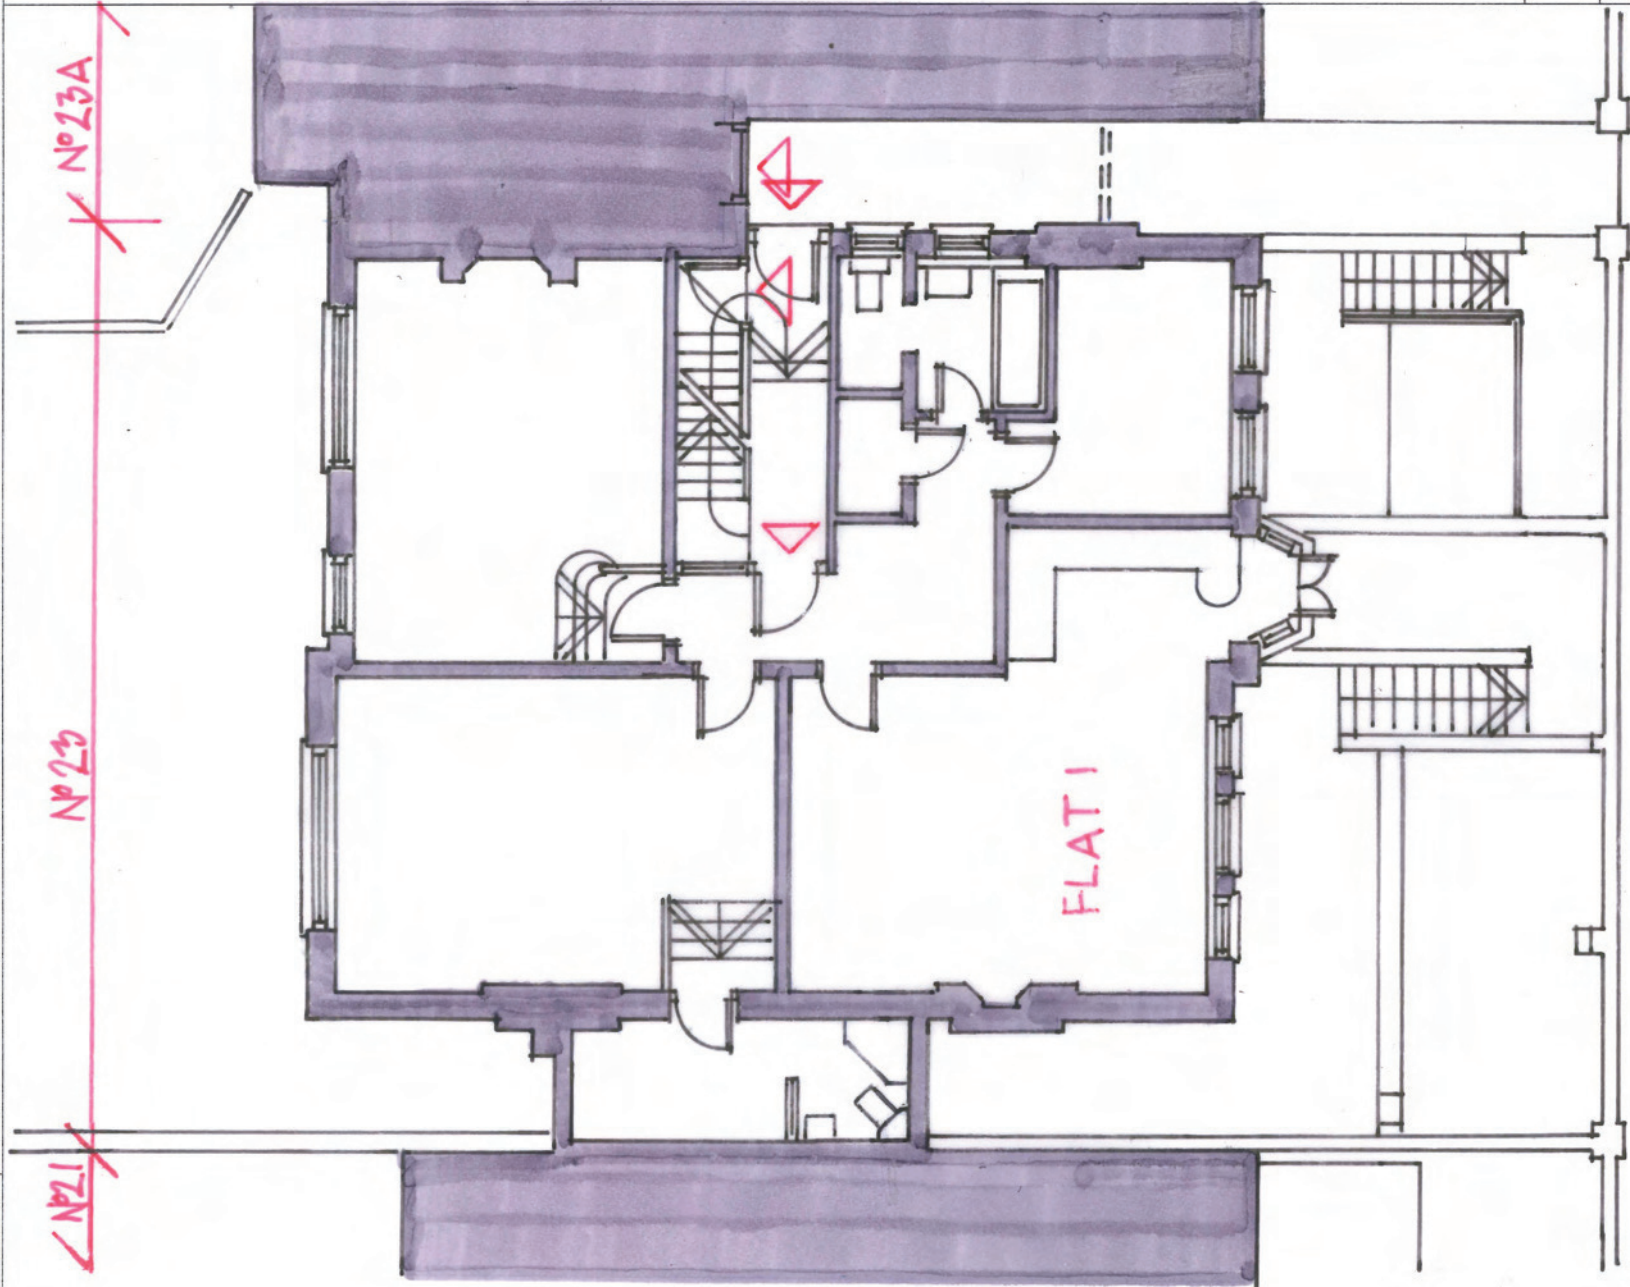

HAMPSTEAD HILL GARDENS

UPPER GROUND FLOOR PLAN

NOTE-NO CHANGES ARE PROPOSED AT THIS LEVEL

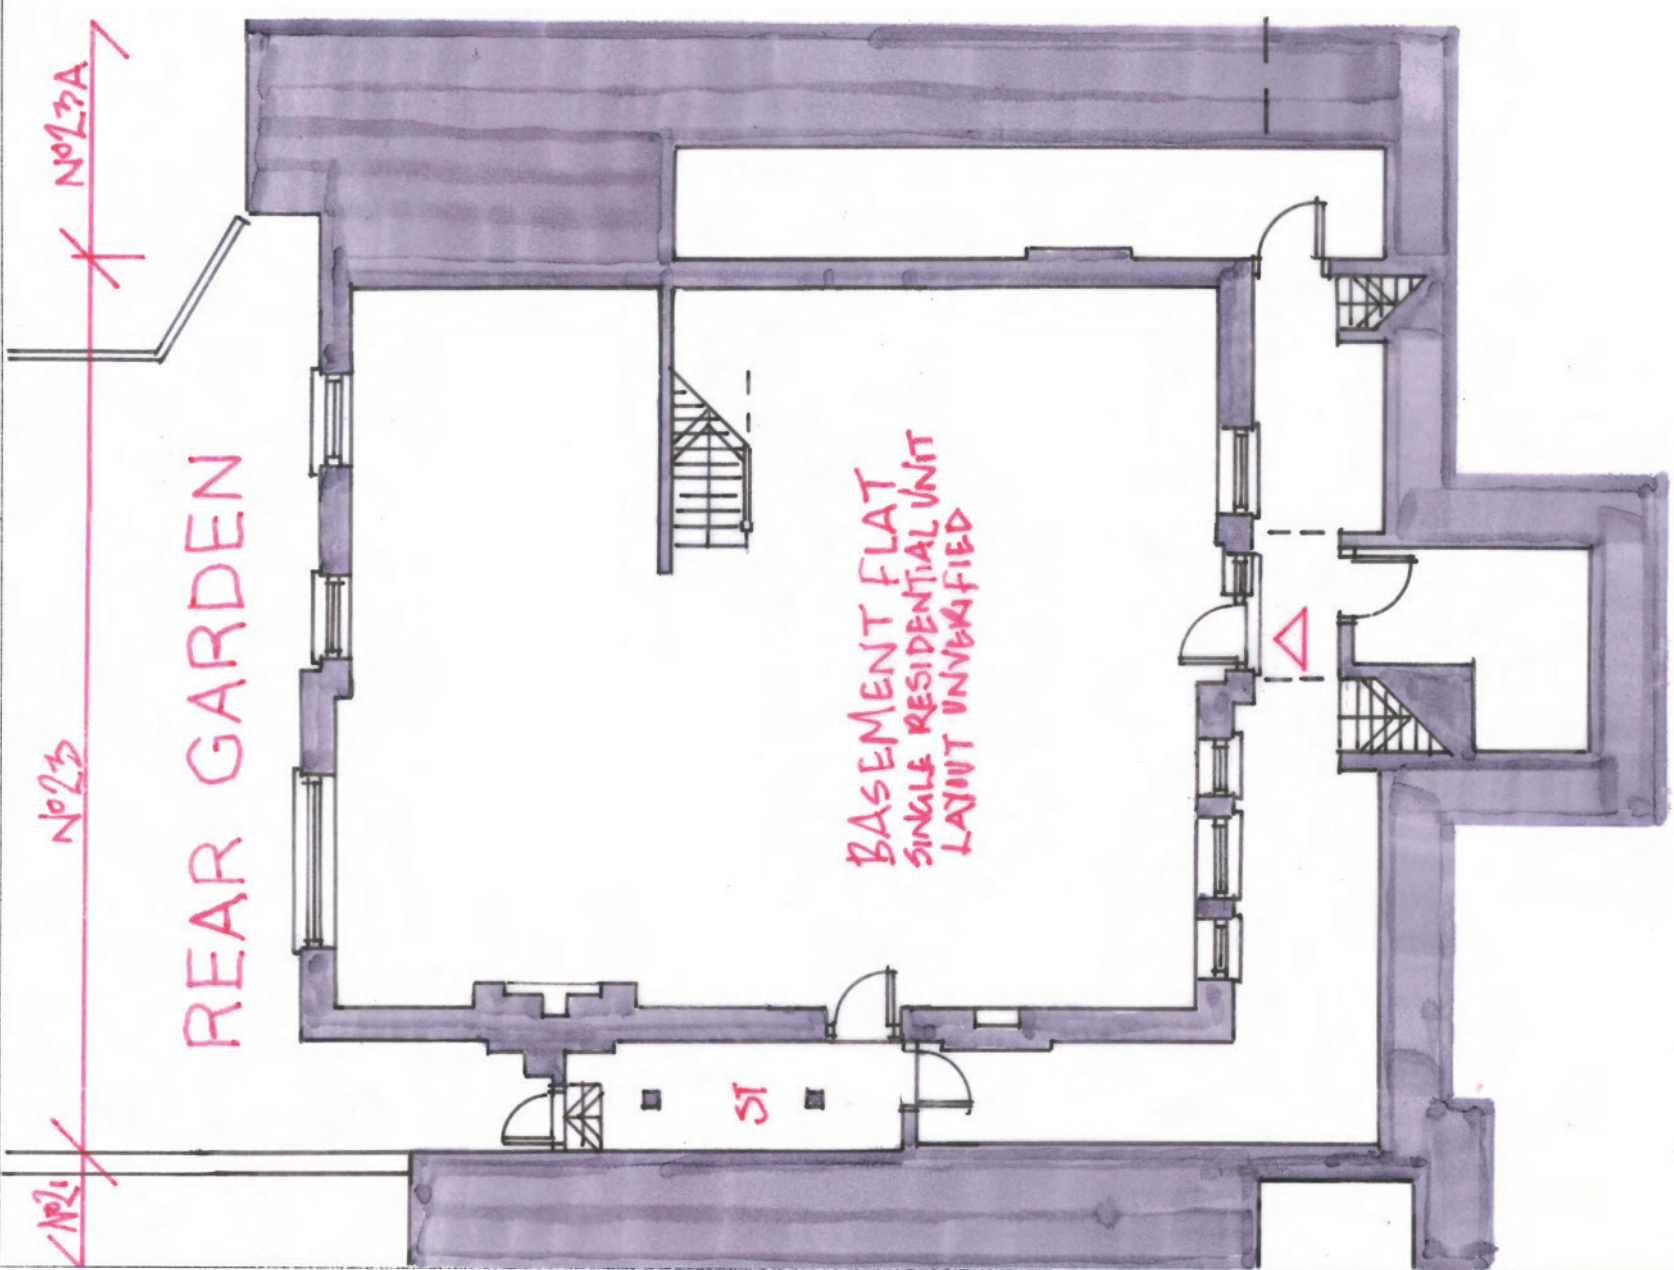

LOWER GROUND FLOOR PLAN

NOTE-NO CHANGES ARE PROPOSED AT THIS LEVEL

NOTE: DO NOT SCALE DRAWINGS. ALL DIMENSIONS TO BE CHECKED ON SITE. ERRORS TO BE REPORTED IMMEDIATELY TO THE ARCHITECT.