






| | |
|--|----------|
| 23HHG_02 | B |
| WINDOW ALTERATION FLAT 3, 23 HAMPSTEAD HILL GARDENS, LONDON NW3 2PJ for Anne-Marie Hurley | |
| First and Second Floor Plans as Existing Section through Rear Juliet Balcony | |
| 1:100 & 1:20 | 10JUL12 |
| David Whitehead Architects 26 Northburgh Street London EC1V 0AY tel +44 (0)20 7250 0875 fax +44 (0)20 7608 2442 info@dwhitehead.co.uk | |

SECTION LINE
No 23
SECOND FLOOR PLAN

NOTE: NO CHANGES ARE PROPOSED AT THIS LEVEL

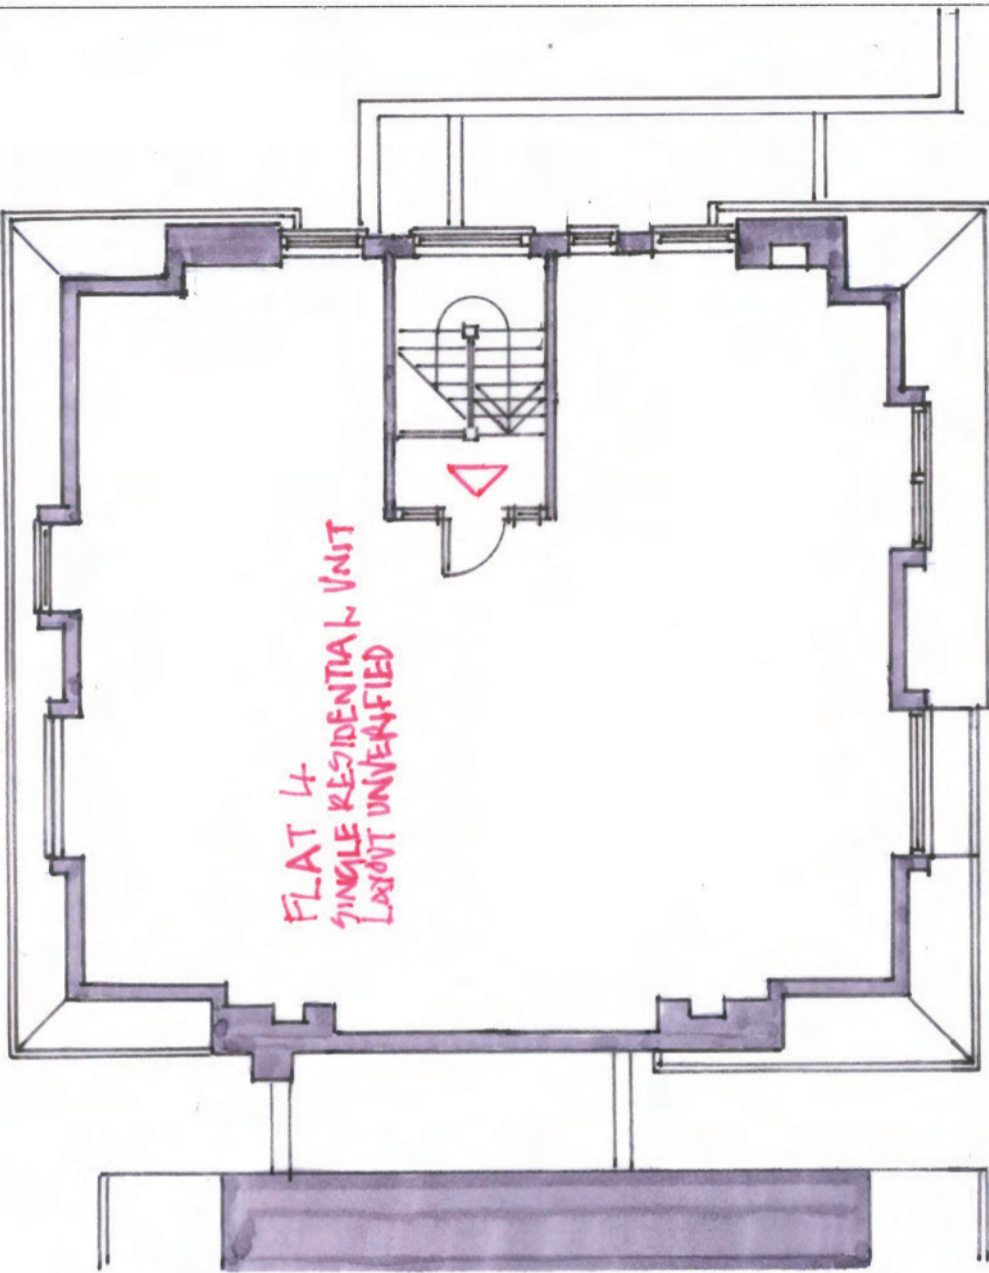

SECTION LINE
No 23A
FIRST FLOOR PLAN AS EXISTING

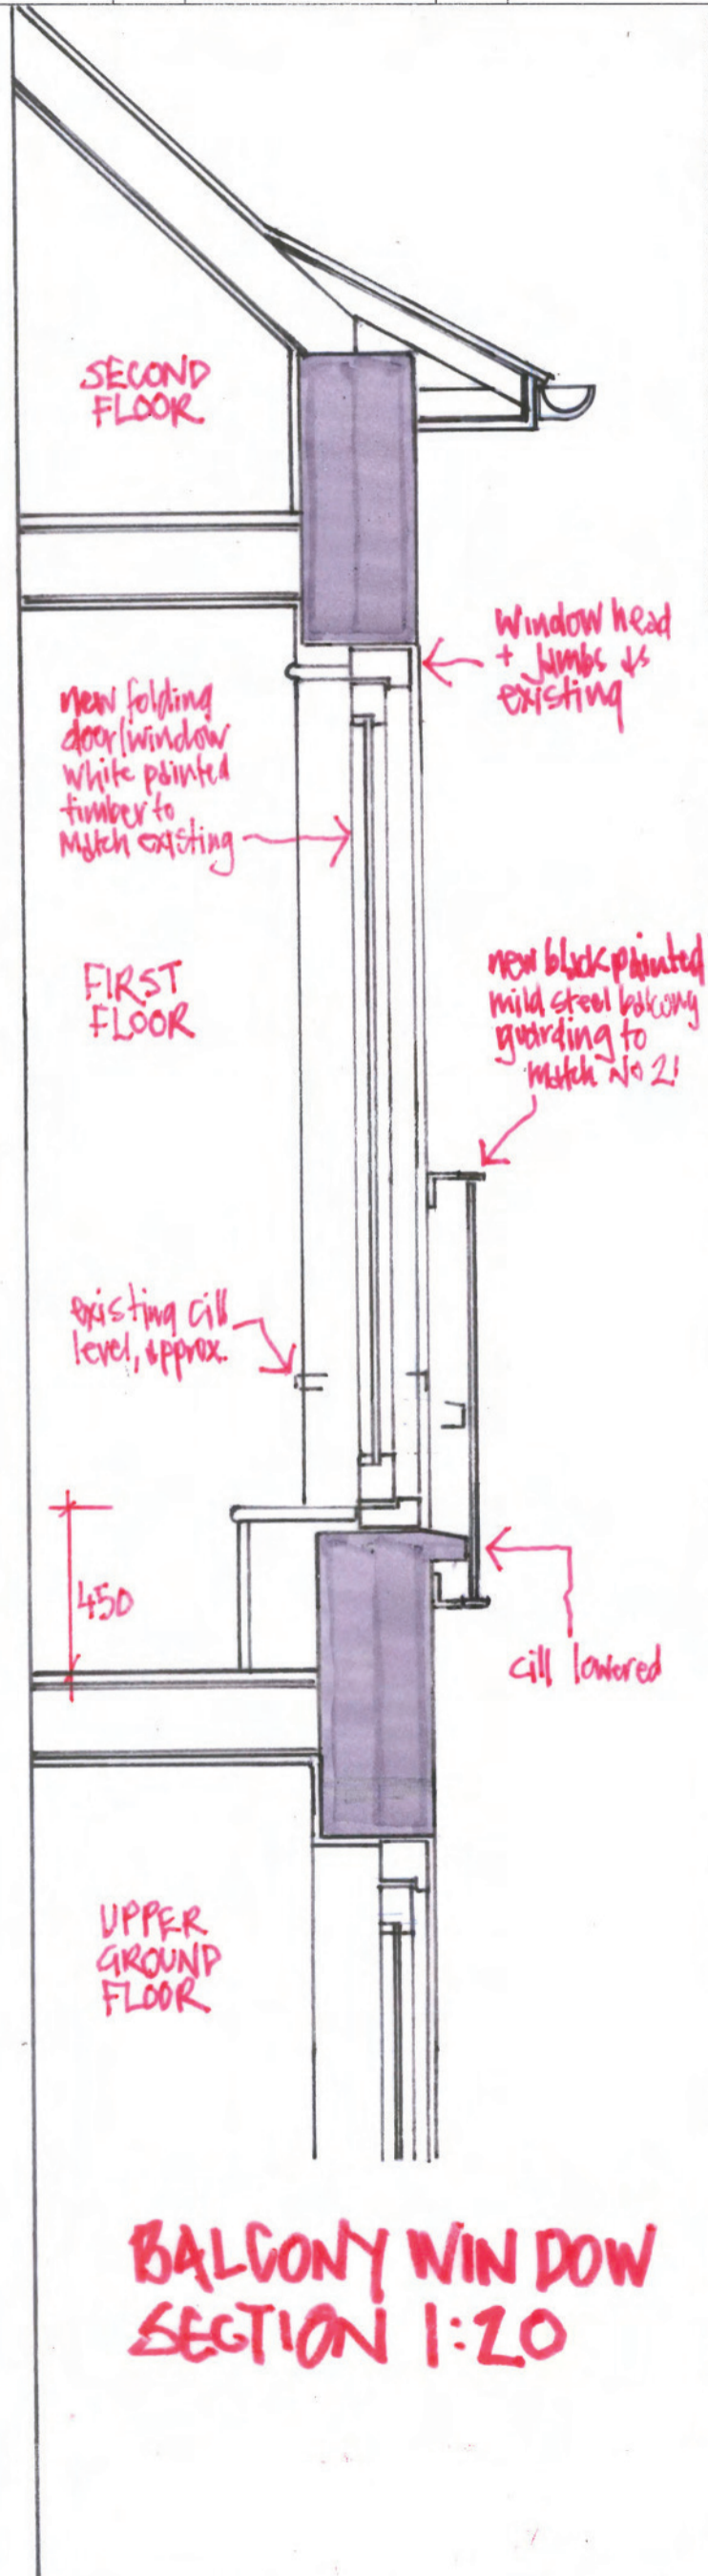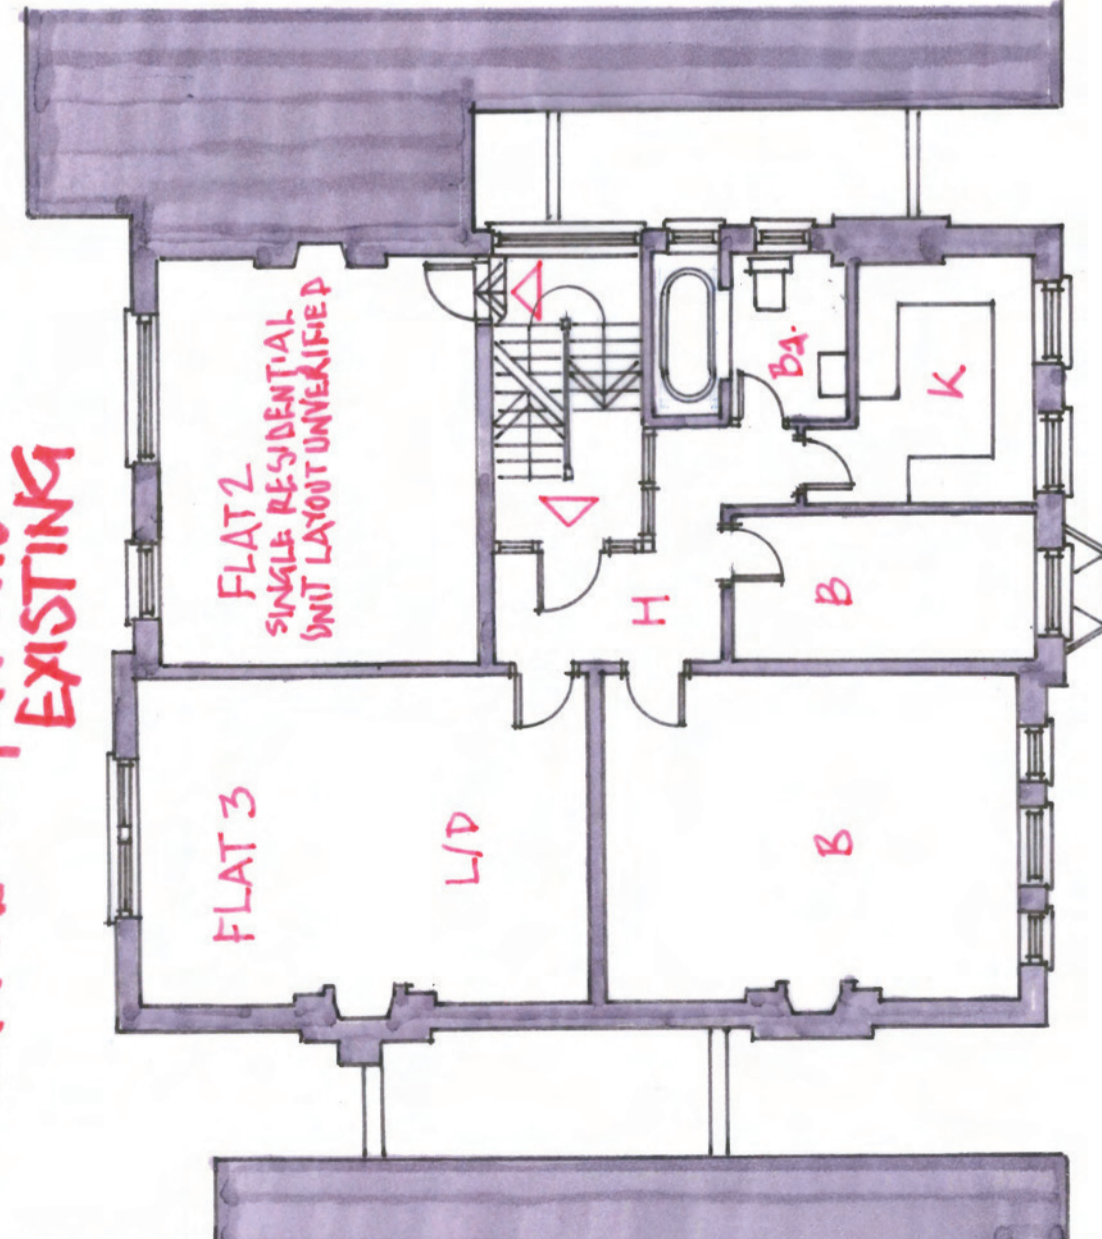

NOTE: DO NOT SCALE DRAWINGS. ALL DIMENSIONS IN USE. DO NOT SCALE DRAWINGS. ALL DIMENSIONS IN USE. DO NOT SCALE DRAWINGS. ALL DIMENSIONS IN USE.