



EXISTING FIRST FLOOR NO 23 (UNALTERED EXCEPT WHERE NOTED)

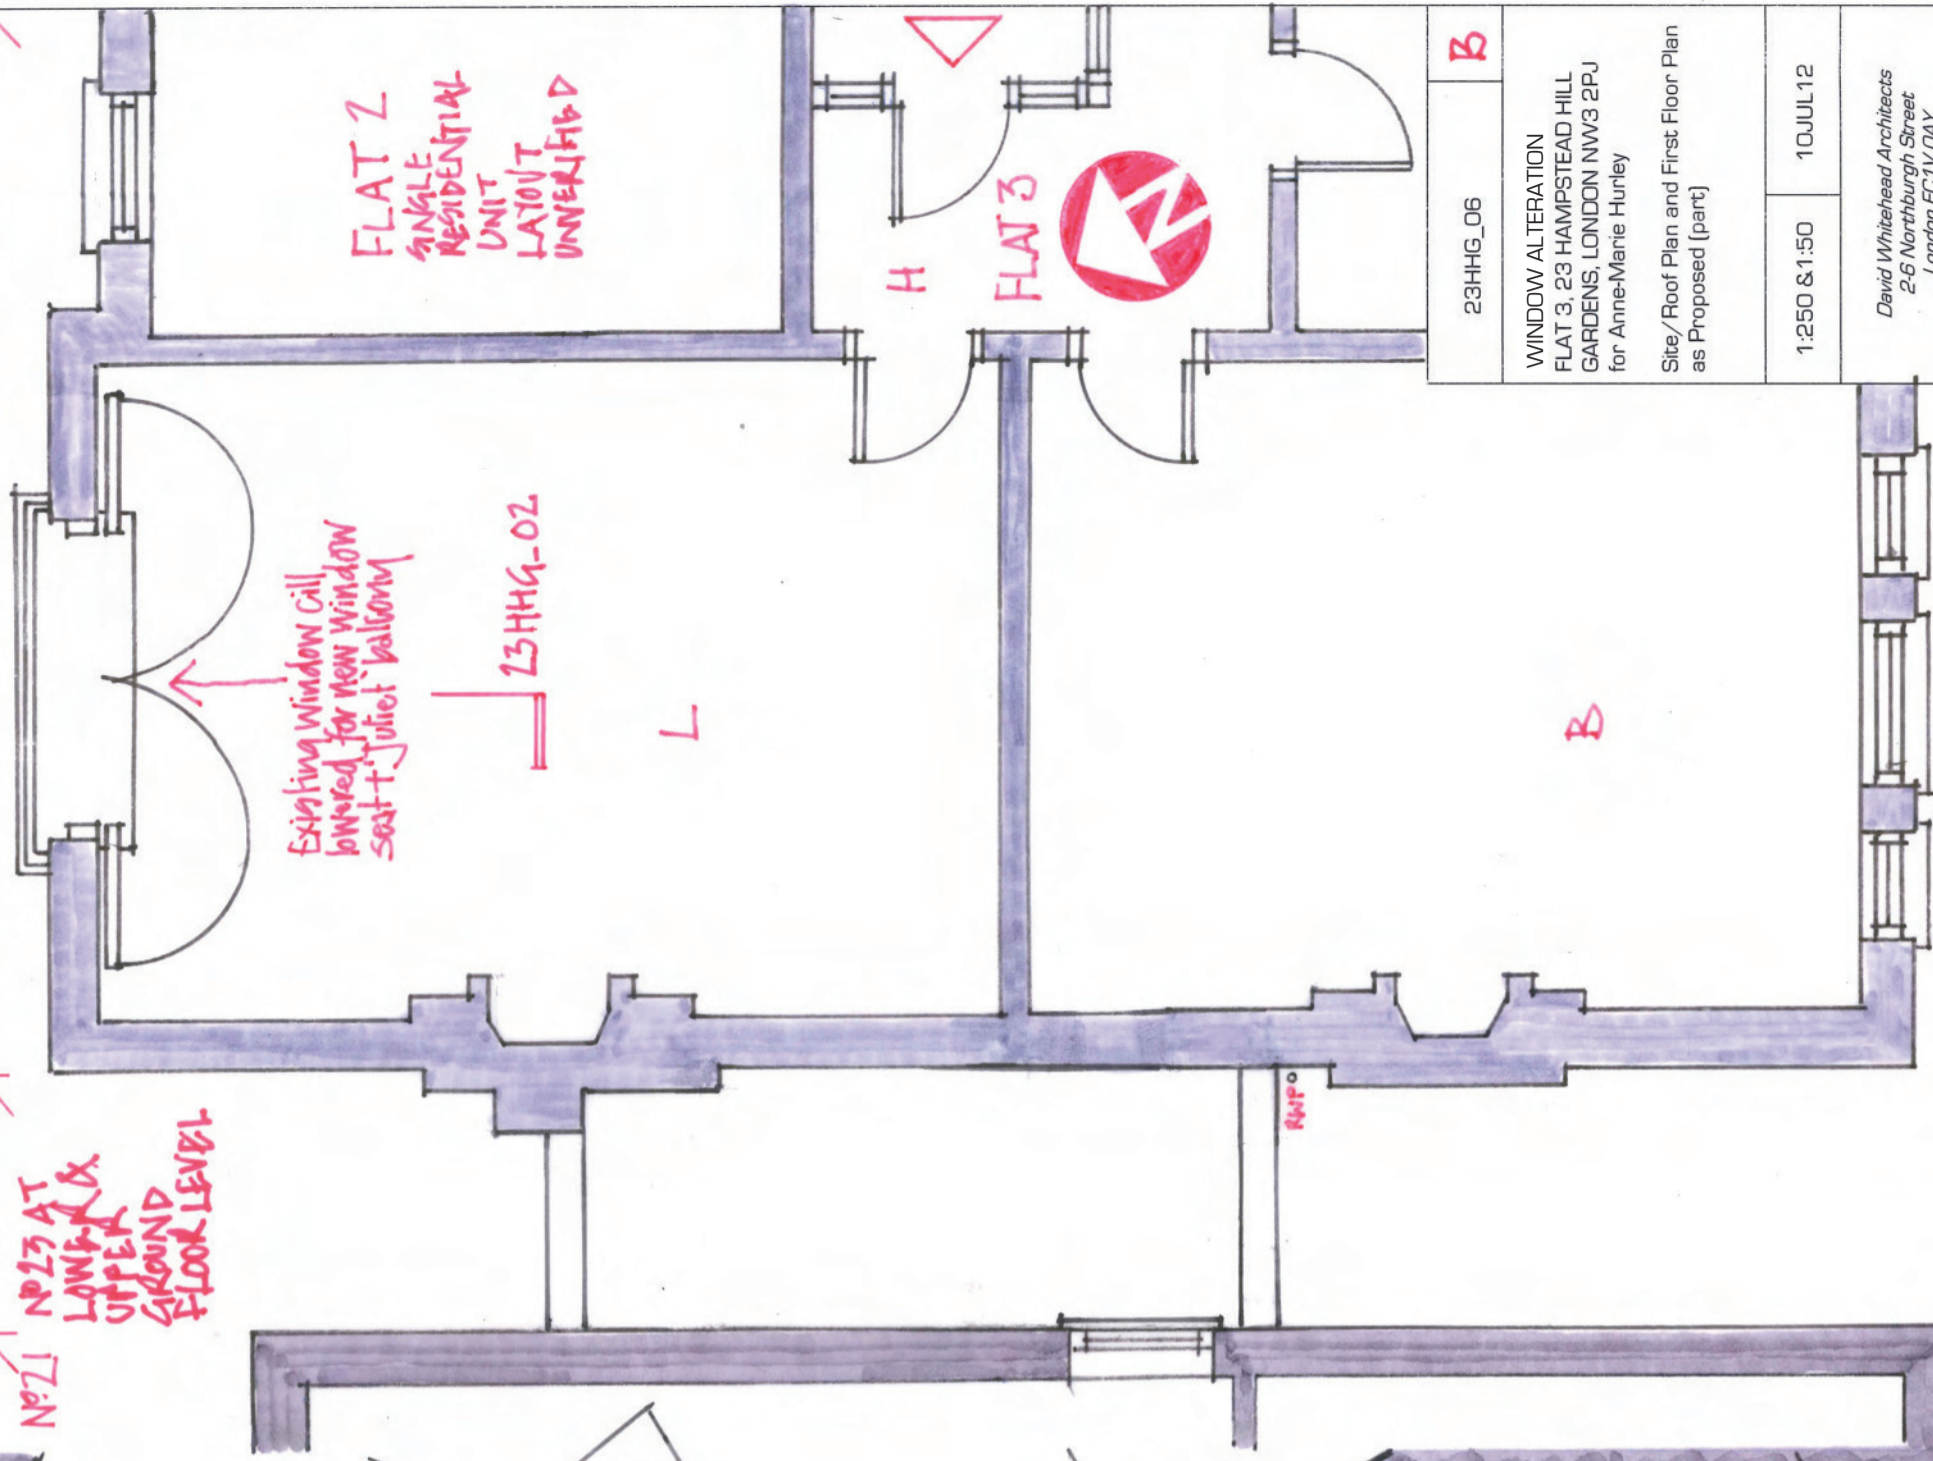

23HHG_06	B
WINDOW ALTERATION FLAT 3, 23 HAMPSTEAD HILL GARDENS, LONDON NW3 2PJ for Anne-Marie Hurley	
Site/Roof Plan and First Floor Plan as Proposed (part)	
1:250 & 1:50	10JUL12
David Whitehead Architects 2-6 Northburgh Street London EC1V 0AY	
tel +44 (0)20 7250 0875 fax +44 (0)20 7608 2442 info@dwilondon.co.uk	

No 21
No 23 AT
LAWNS &
UPPER
GROUND
FLOOR LEVEL

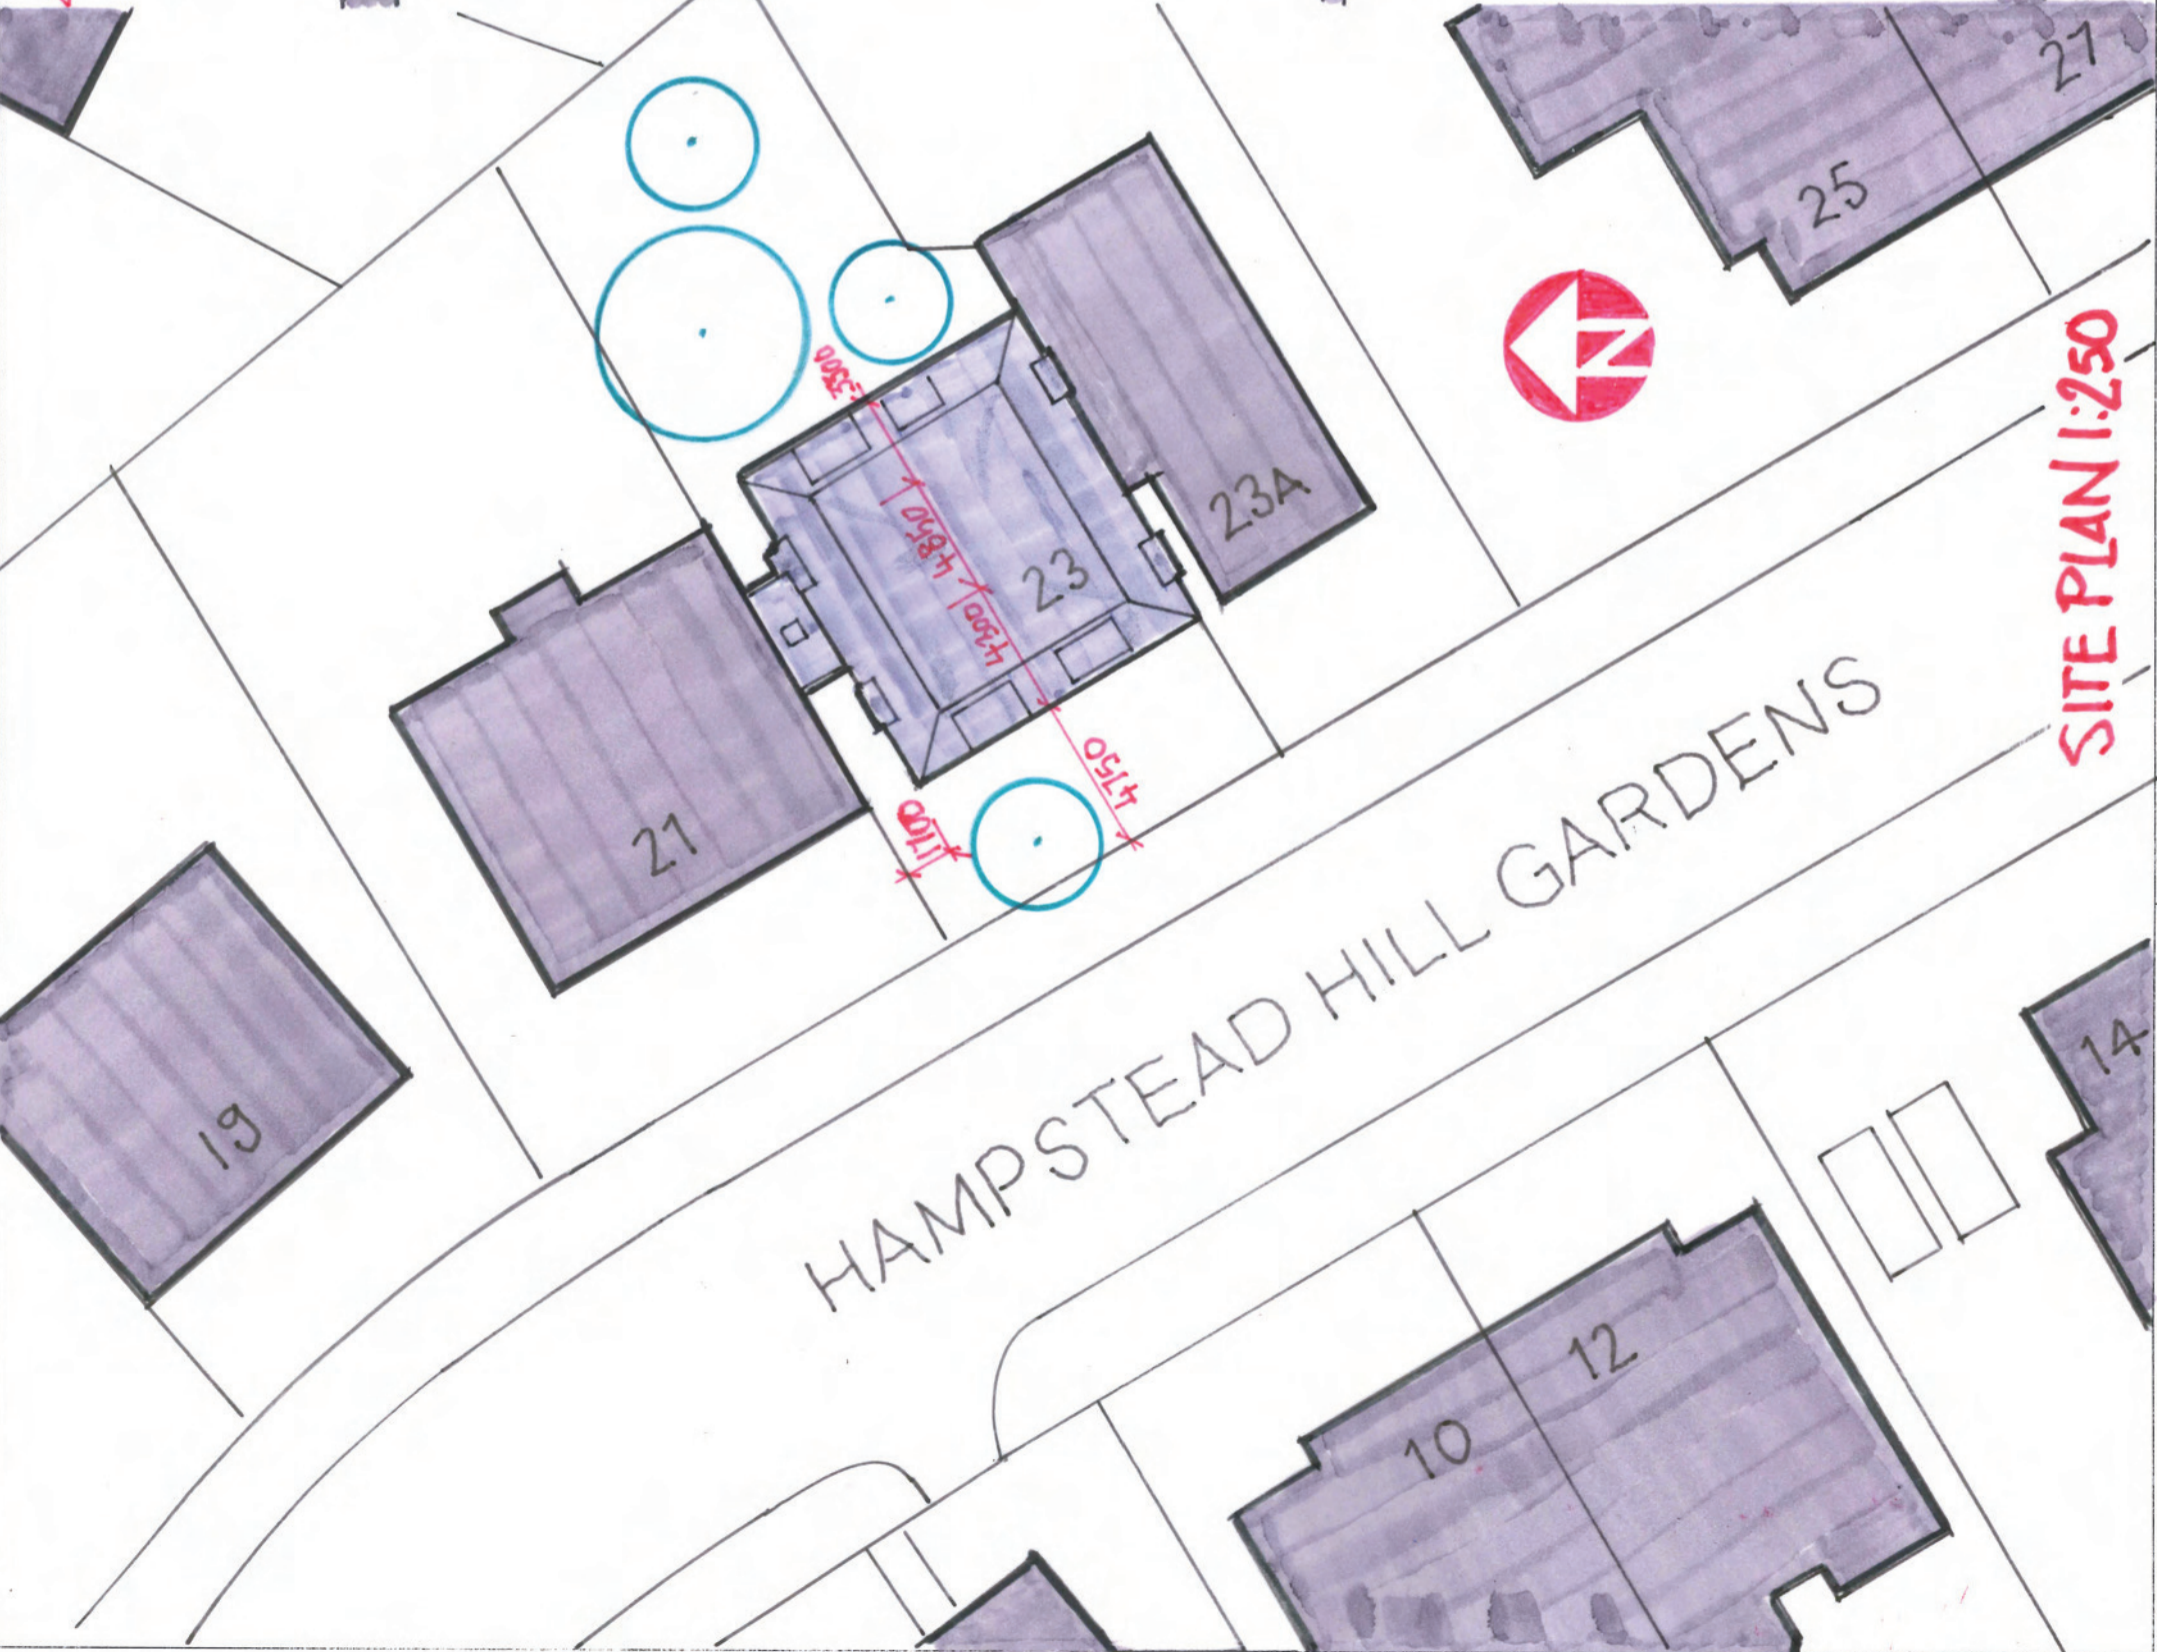

FIRST FLOOR PLAN (PART) 1:50

SITE PLAN 1:250

NOTE: DO NOT SCALE DIMENSIONS. ALL DIMENSIONS TO BE CHECKED ON SITE. ERRORS TO BE REPORTED IMMEDIATELY TO THE ARCHITECT.