


D2.01

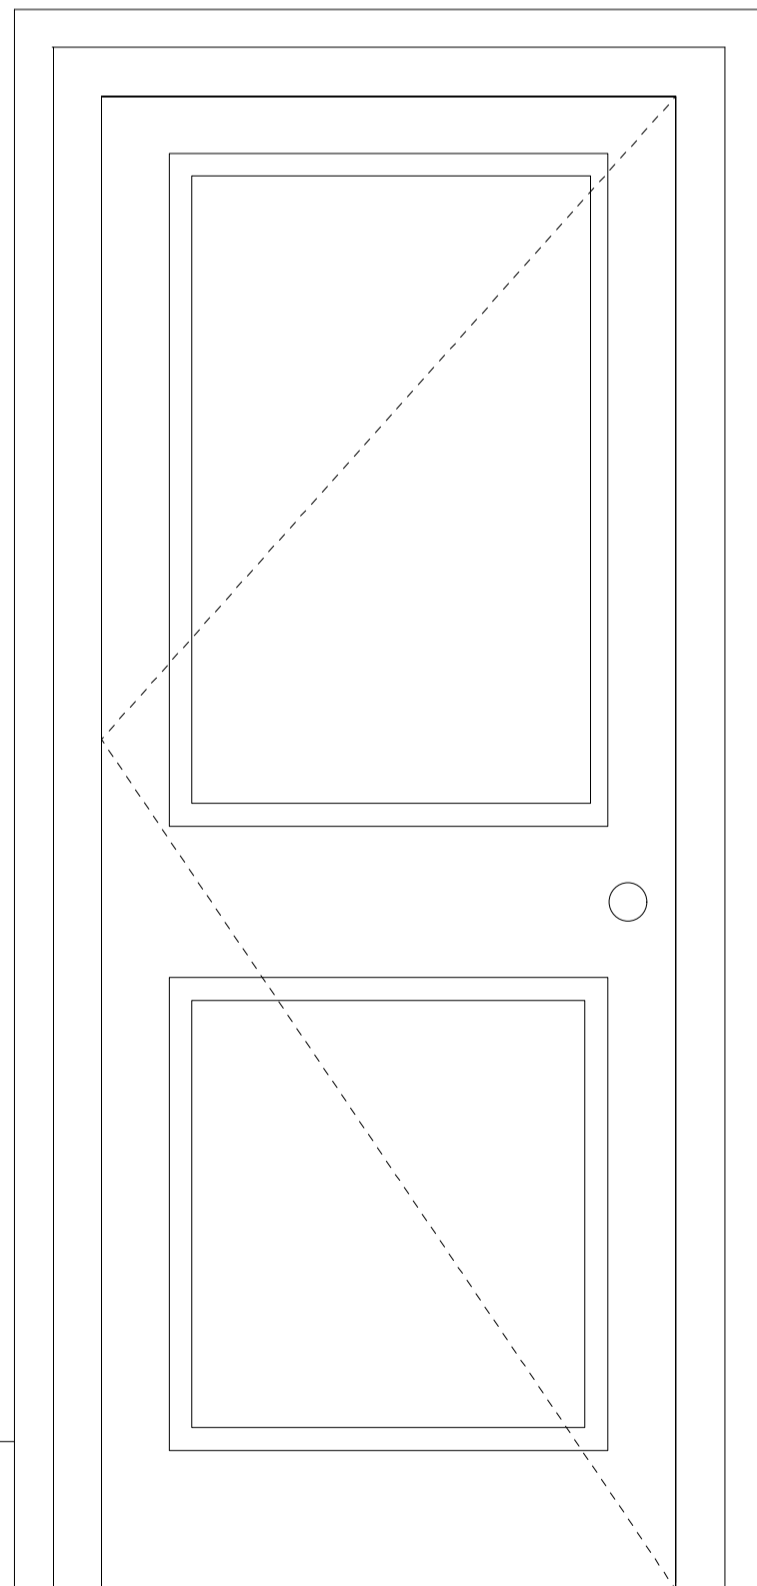

1 Fireplace Bedroom 04  
Section

Notes

1. Do not scale from drawing.
2. All dimensions in millimeters unless noted otherwise.
3. No deviation may be made from the details shown on this drawing without the prior permission of the architect.  
Any discrepancy between this and any other documents shall be referred immediately to the architect. IF IN DOUBT ASK.

Revisions

- |   |          |  |
|---|----------|--|
| A | 03.05.13 | Issued for disposal of Listed Building Consent Condition 7 |
|---|----------|--|

Client **Midge Palley**

Project **44 Chalcot Crescent**

Drawing Title **Fireplace Bedroom 04**

Scale 1:10 / A1 Date May 2013 Drawn TB

Job no. **1209** Dwg no. L(72)10 Rev no. A

**BARBARA WEISS ARCHITECTS LTD**

DEVON HOUSE 12-15 DARTMOUTH ST., LONDON SW1H 9BL T. 020 7222 4935