

BLOCK A1
BLOCK A2

BLOCK A1
BLOCK A2

BLOCK A1
BLOCK A2


BLOCK A1
BLOCK A2

BLOCK A1
BLOCK A2

BLOCK A1
BLOCK A2

BLOCK A2 ENTRANCE

BLOCK A2

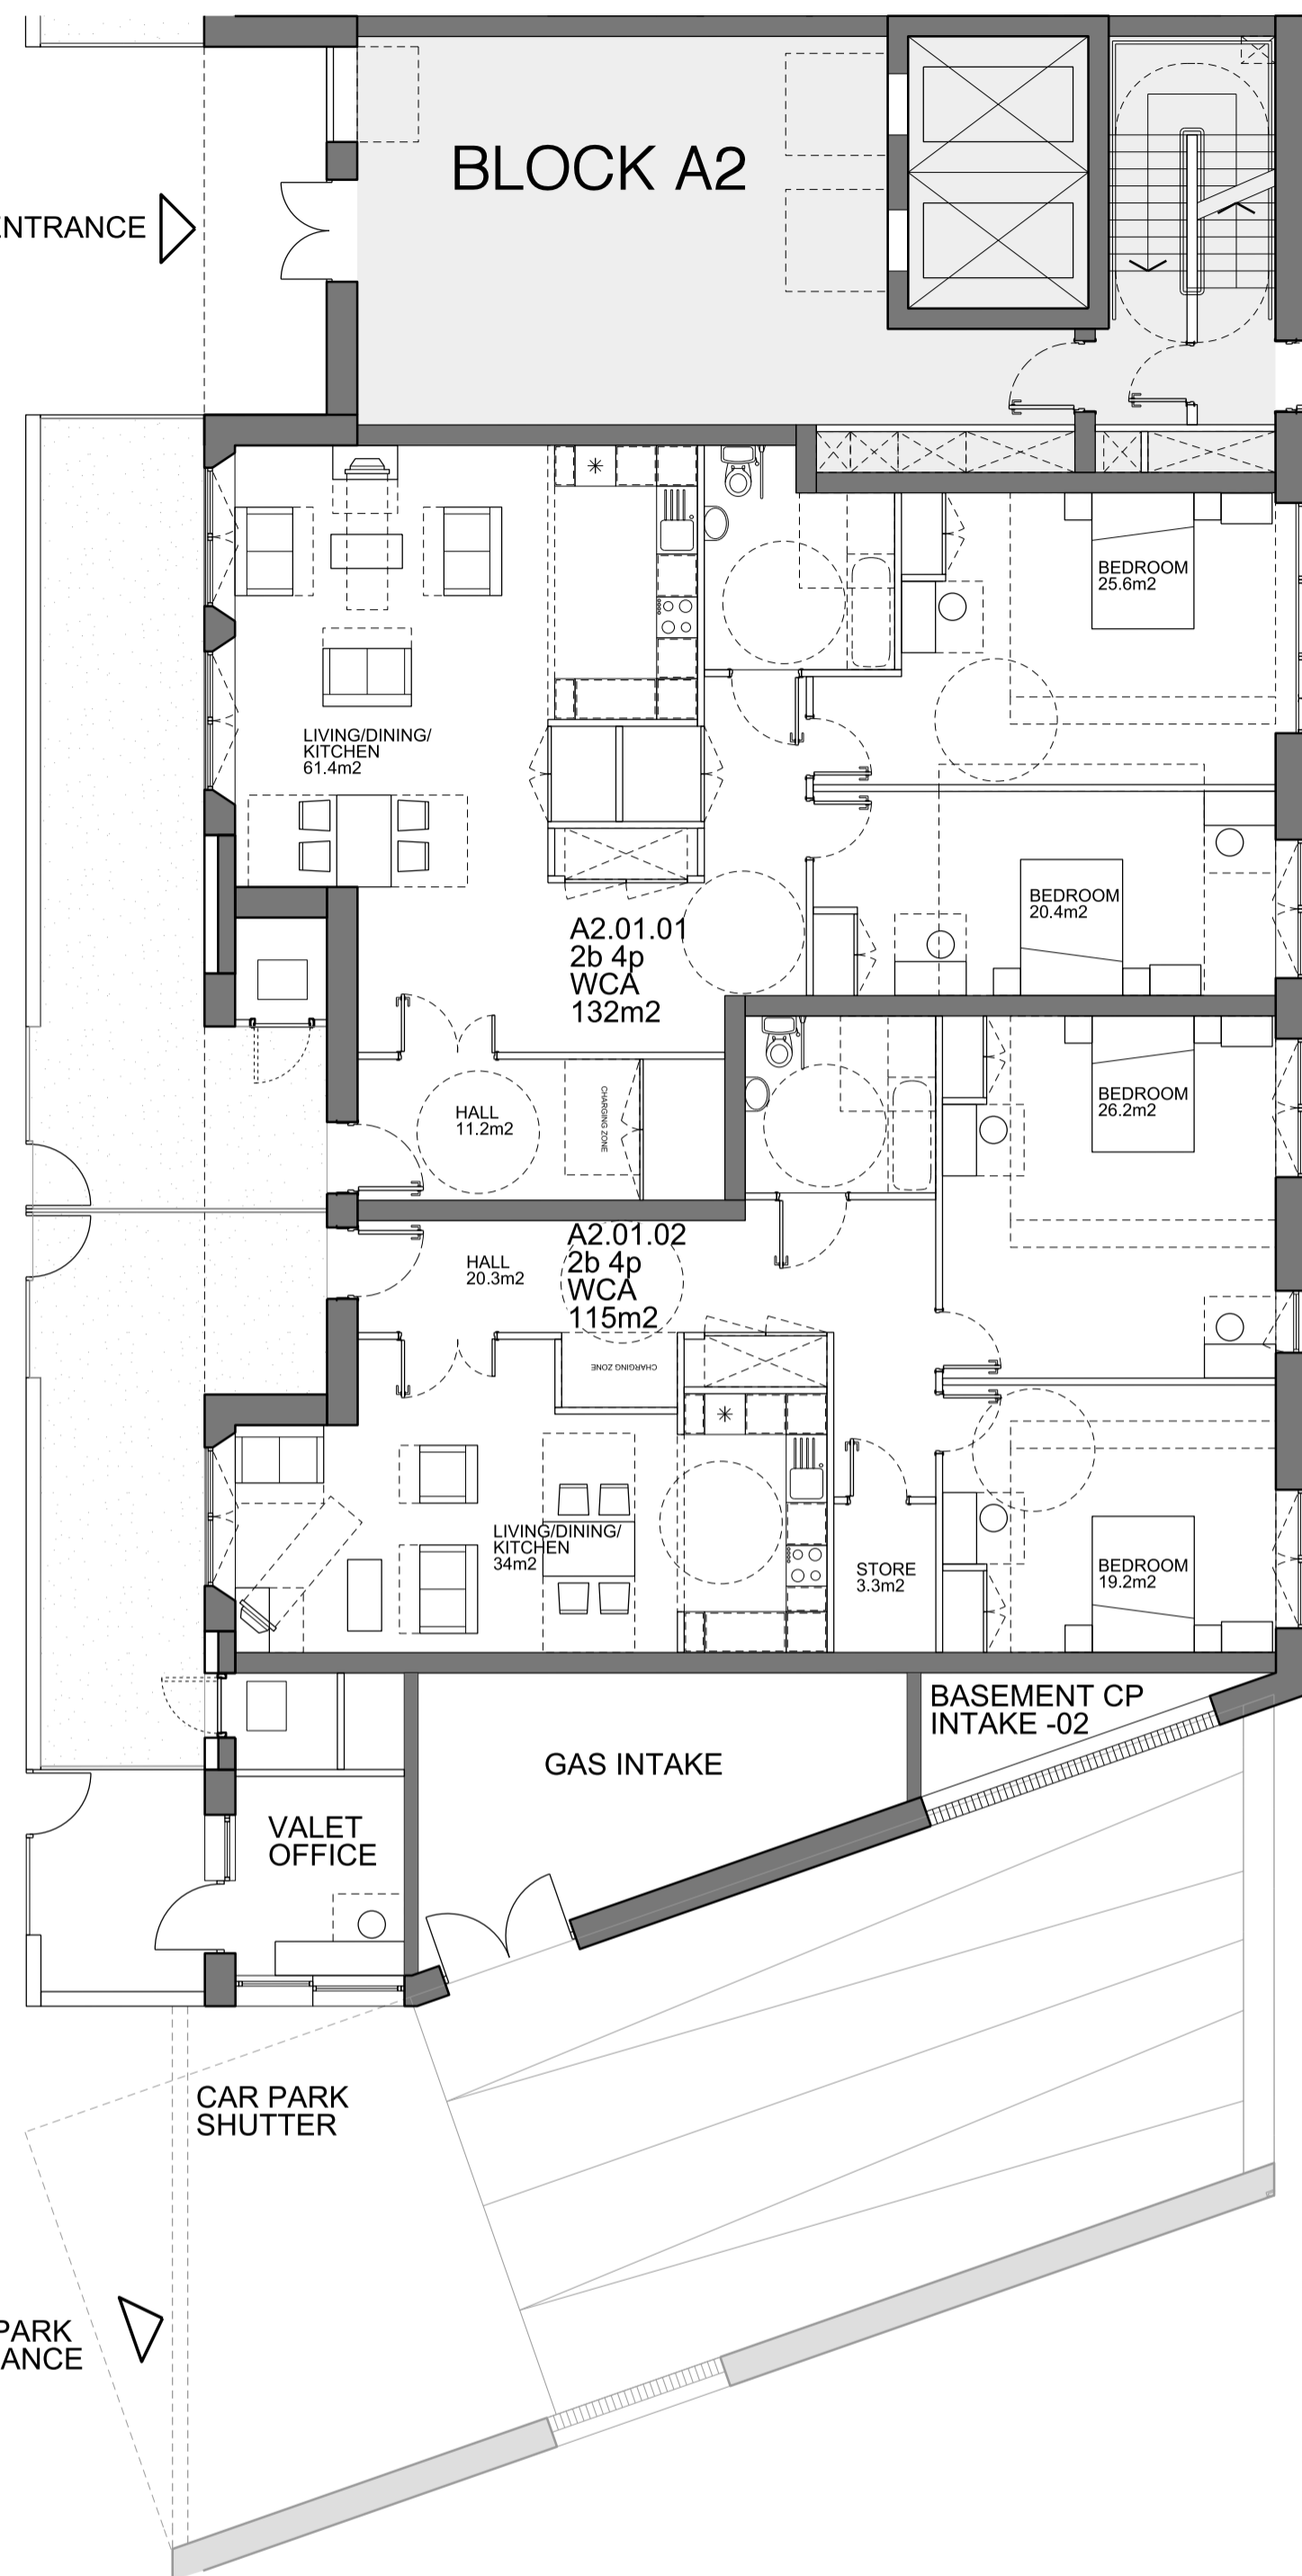

A2 UPPER GROUND LEVEL +17.225

BLOCK A2
BLOCK A3

BLOCK A2
BLOCK A3

BLOCK A2
BLOCK A3


BLOCK A2
BLOCK A3

BLOCK A2
BLOCK A3

BLOCK A2
BLOCK A3




A2 LEVEL 01 +20.450

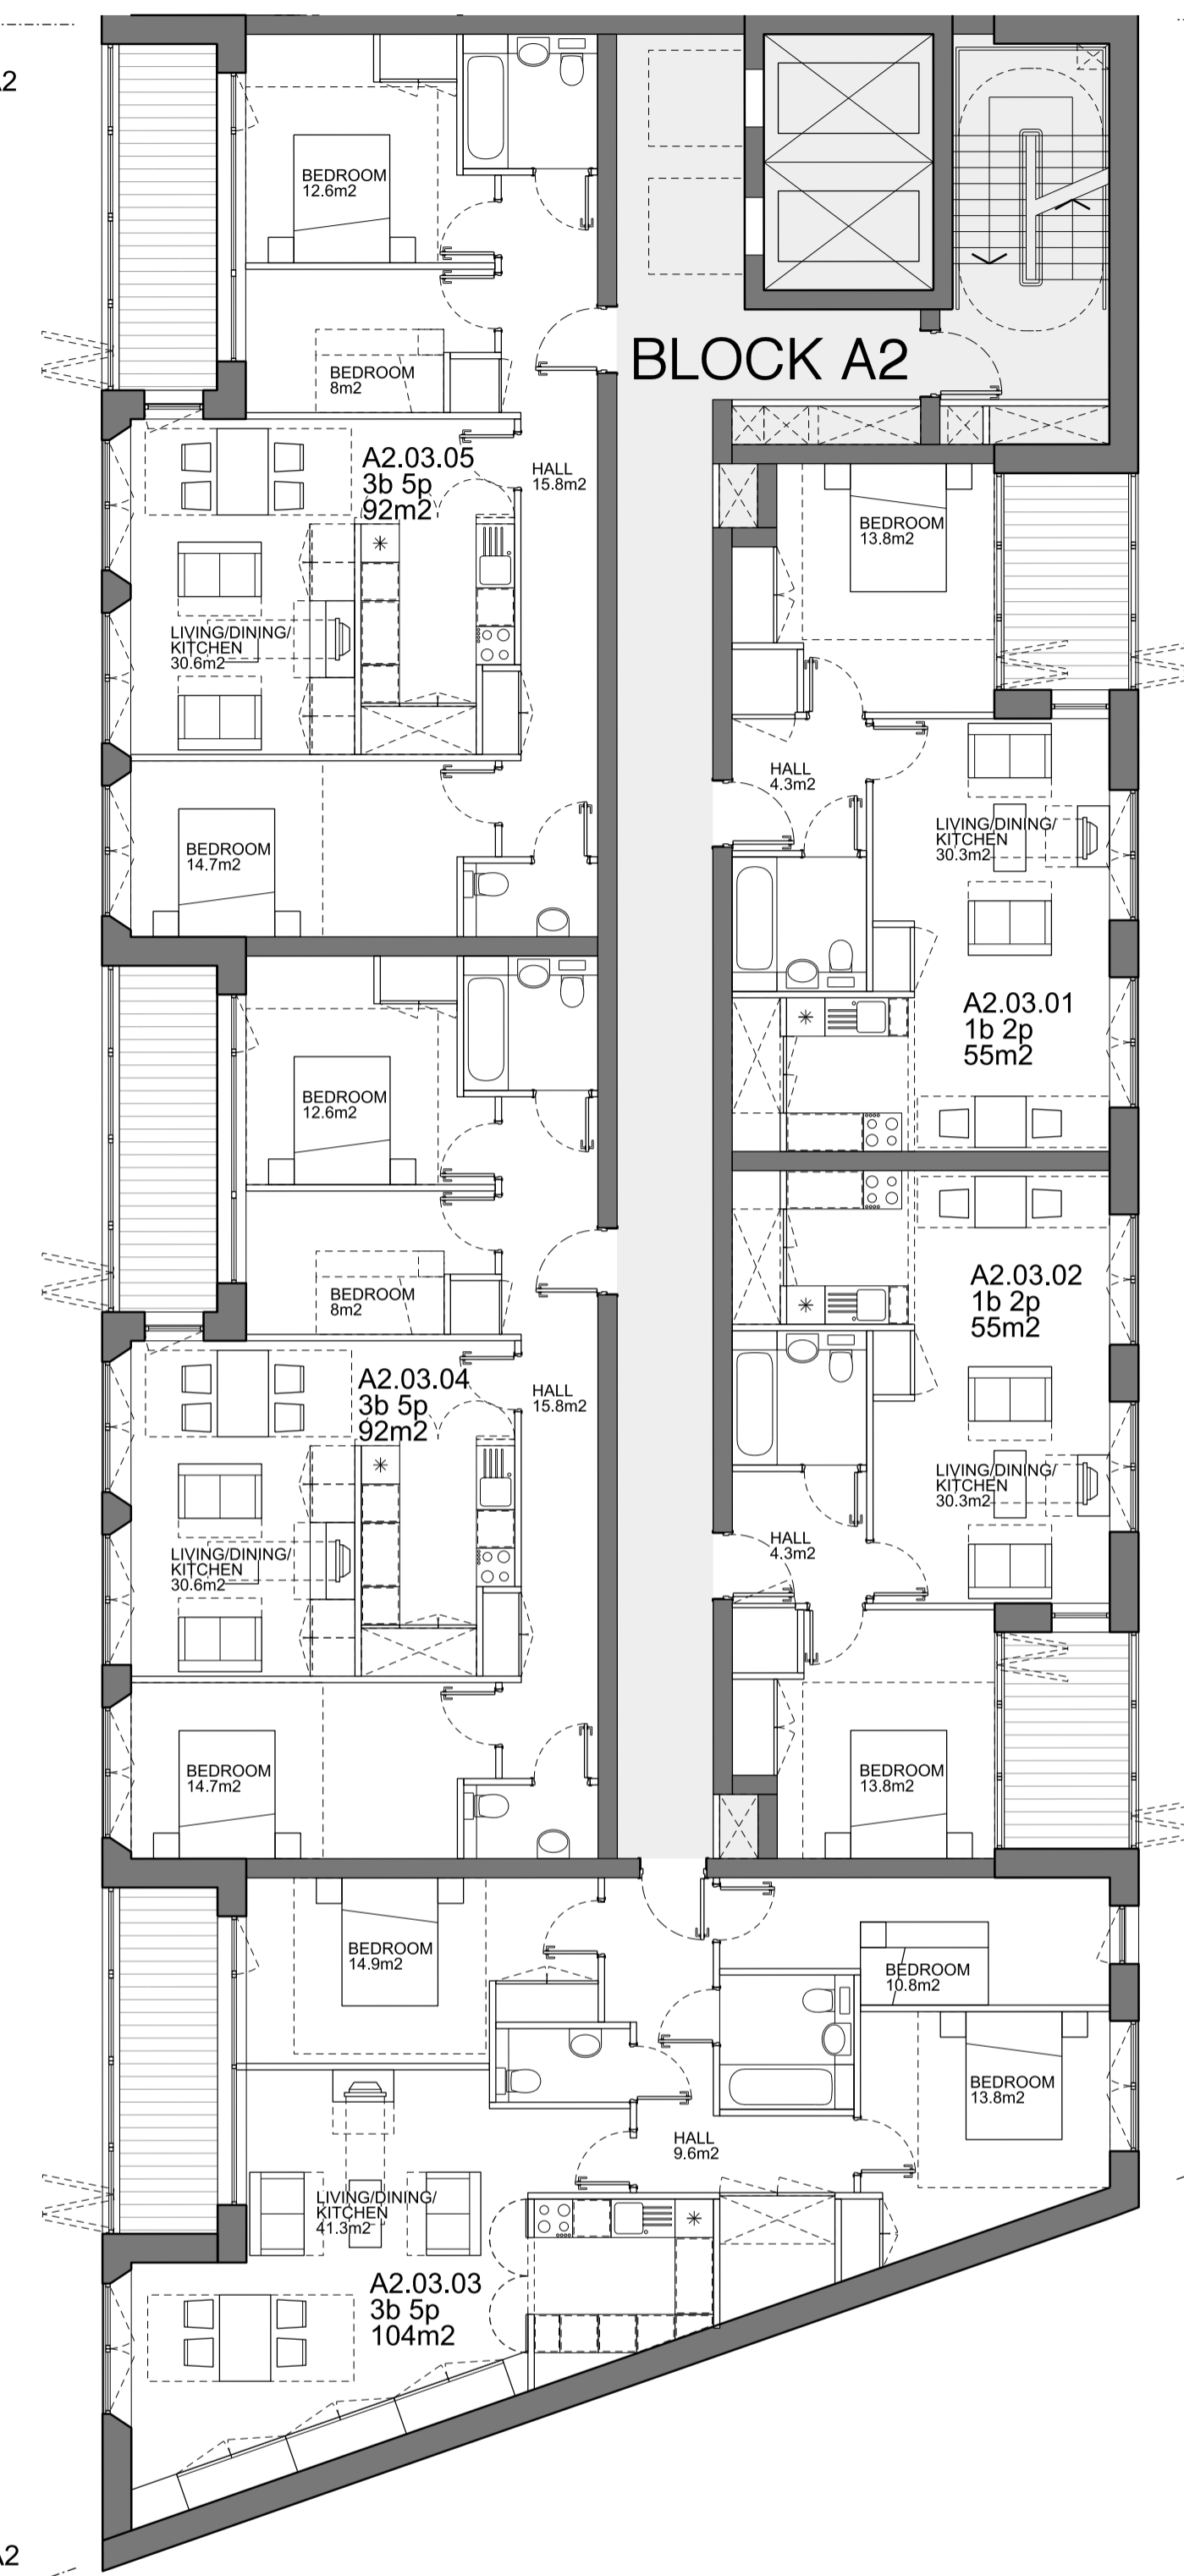

A2 TYPICAL LEVEL 02-05 +23.675-+33.35
NOTE - A2 LEVEL 06 +36.575 WINTER GARDENS BECOME BALCONIES

KEY	REV	DATE	DESCRIPTION
[Symbol]	P01	24/04/2013	Issued for Planning
[Symbol]			
[Symbol]			
[Symbol]			
[Symbol]			
[Symbol]			

KEY	REV	DATE	DESCRIPTION
[Symbol]	P01	24/04/2013	Issued for Planning
[Symbol]			
[Symbol]			
[Symbol]			
[Symbol]			
[Symbol]			

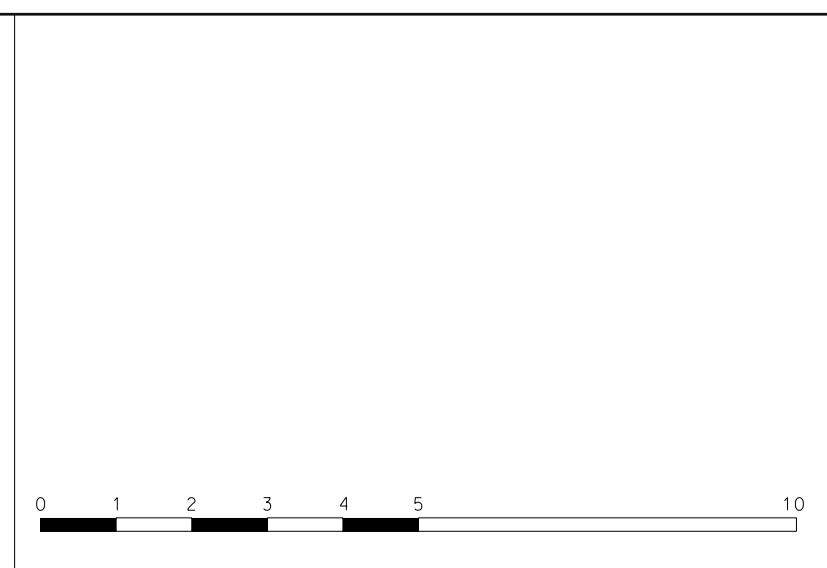

NOTE
1. All dimensions to be checked on site by the contractor and such dimensions to be his responsibility.
2. Report all drawing errors, omissions and discrepancies to the architect.

LOCATION
[Site map showing Phoenix Place, Mount Pleasant, and other streets]

LOCATION
[Site map showing Phoenix Place, Mount Pleasant, and other streets]

ALLFORD HALL MONAGHAN MORRIS					
ARCHITECTS Ltd 2ND FLOOR, BLOCK C, 5-23 OLD STREET LONDON EC1V 9HL TEL 020 7251 5261 FAX 020 7251 5123 WEB WWW.AHMM.CO.UK					
job title ROYAL MAIL MOUNT PLEASANT PHOENIX PLACE PLOT P1					
drawing title / location PROPOSED PLANS BLOCK A2 (01 OF 02)					
drawn by	checked	scale			status
MR	CD	1:100@A1; 1:200@A3			PLANNING
project	zone	type	classification	drawing no	revision
11159	P1	-	(00)	P152	P01

