



A4 LOWER GROUND LEVEL +13.35-13.66

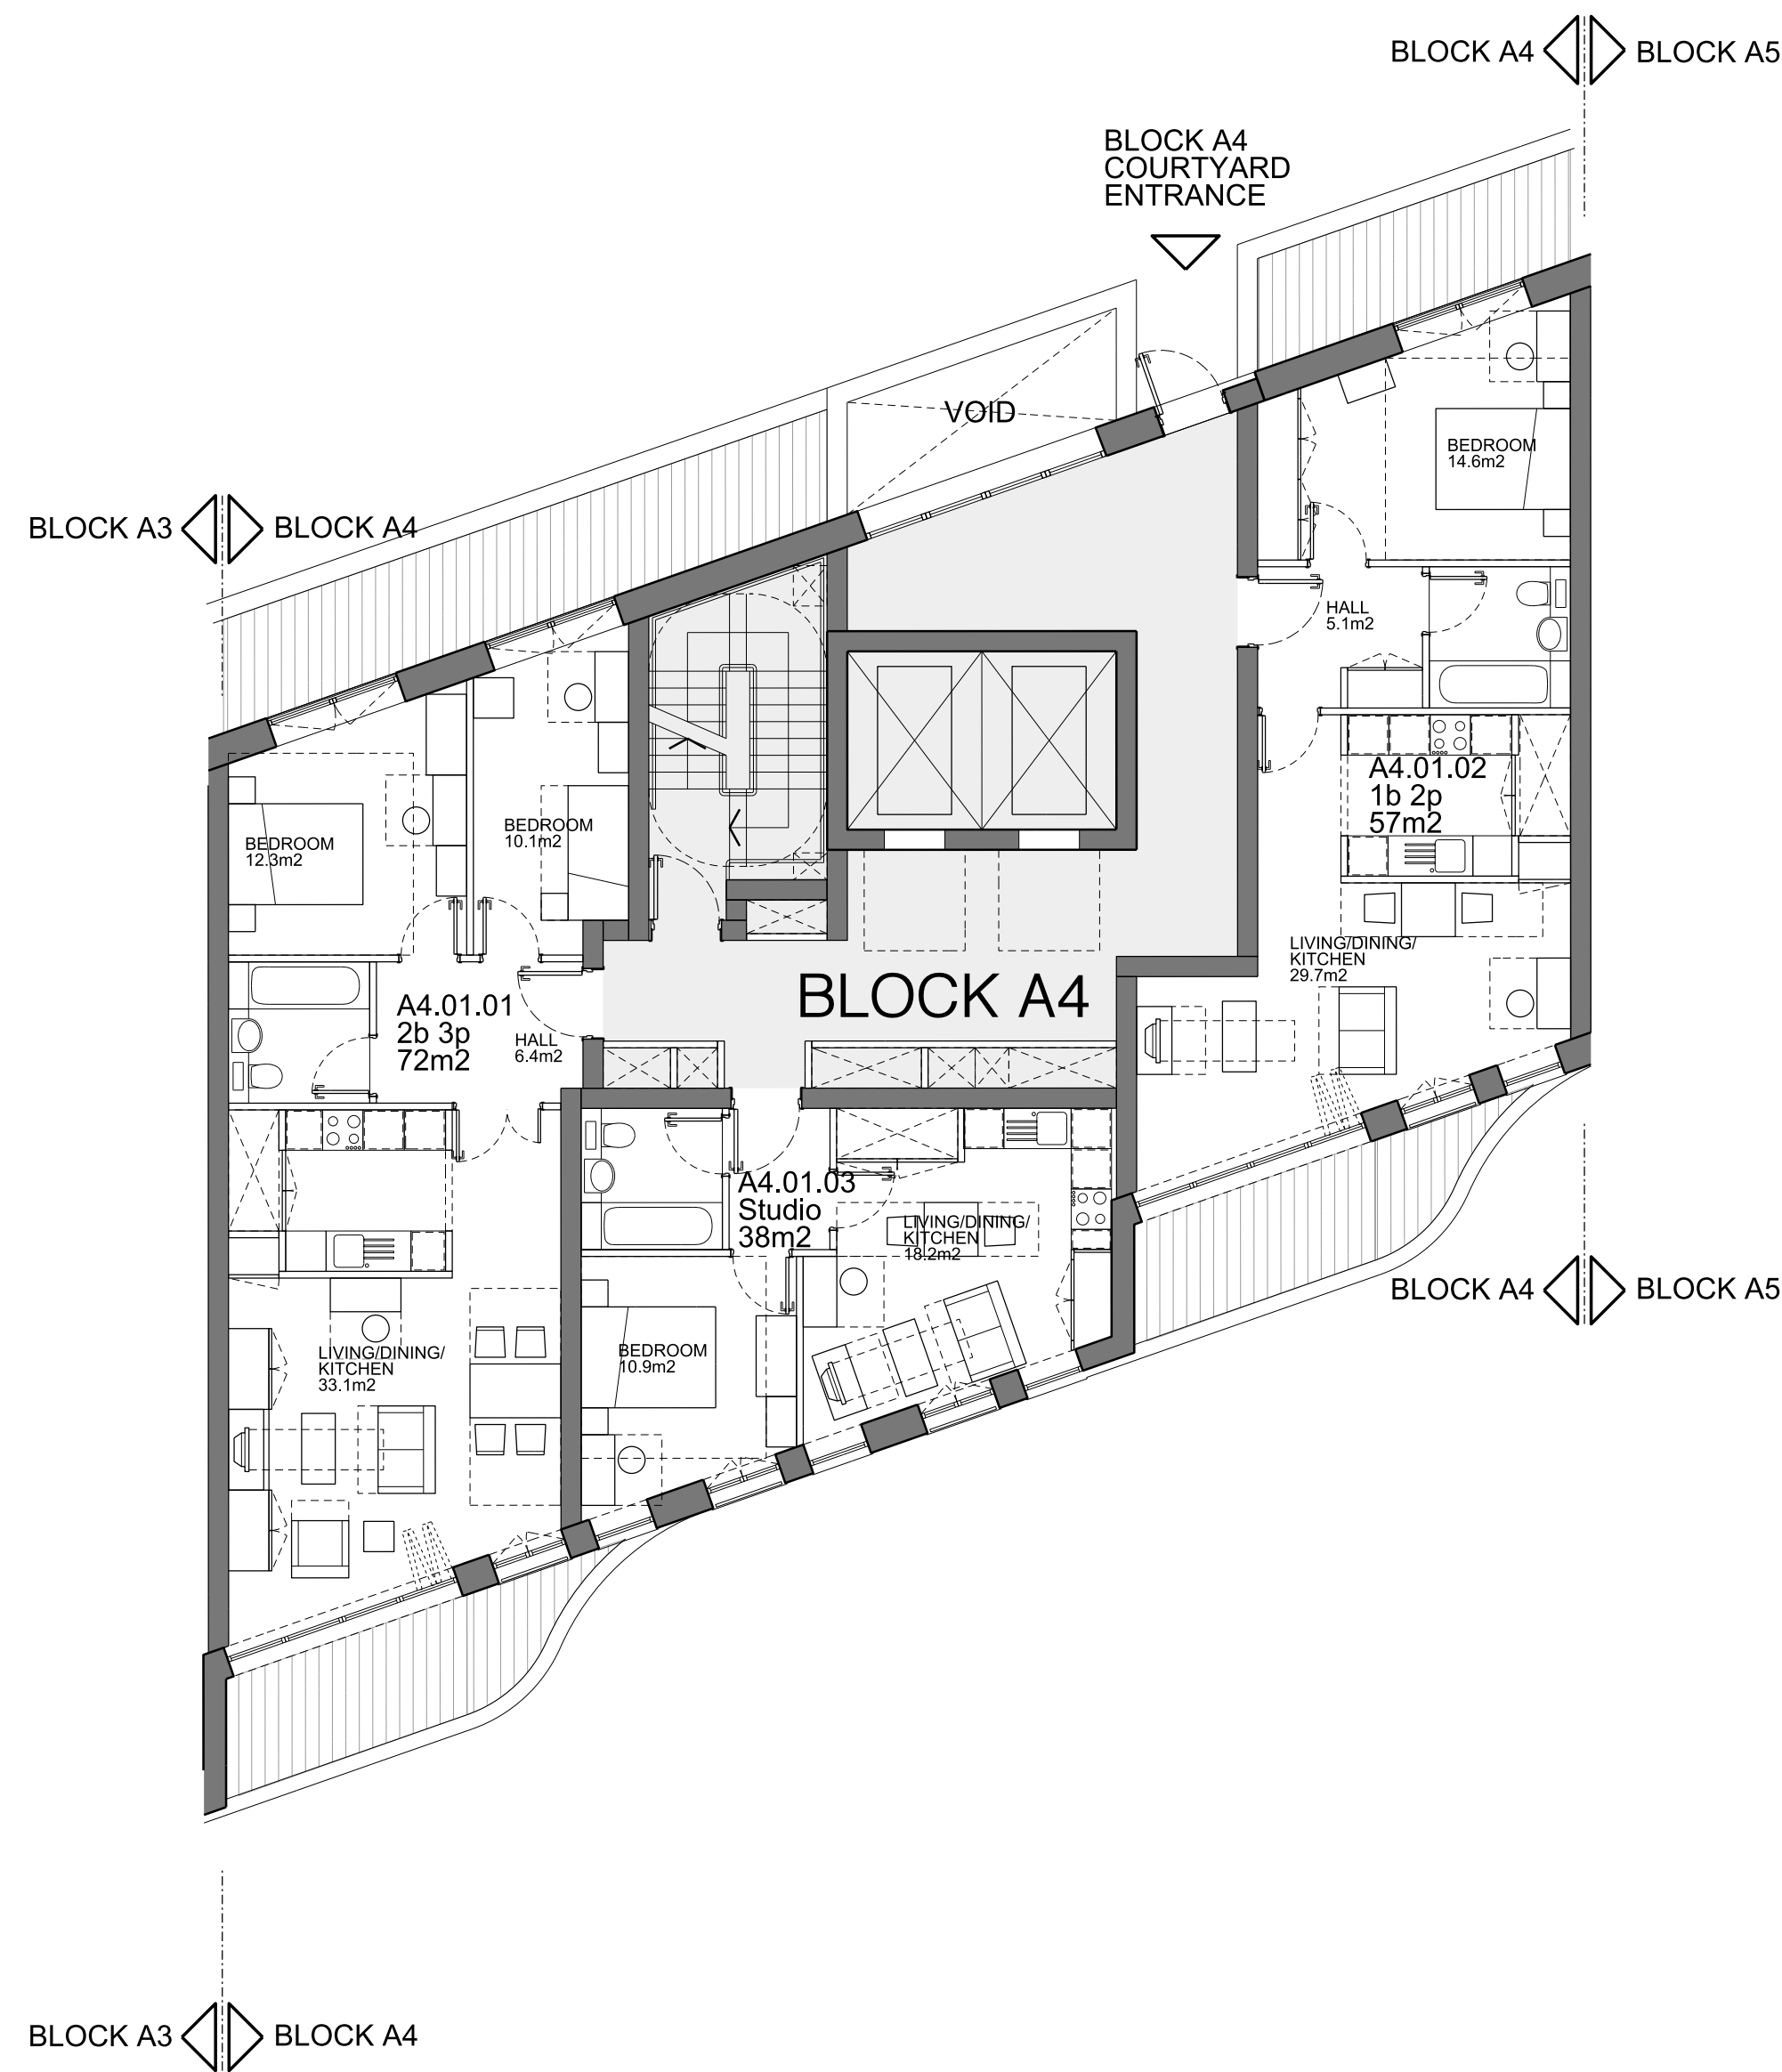


A4 UPPER GROUND LEVEL +17.225

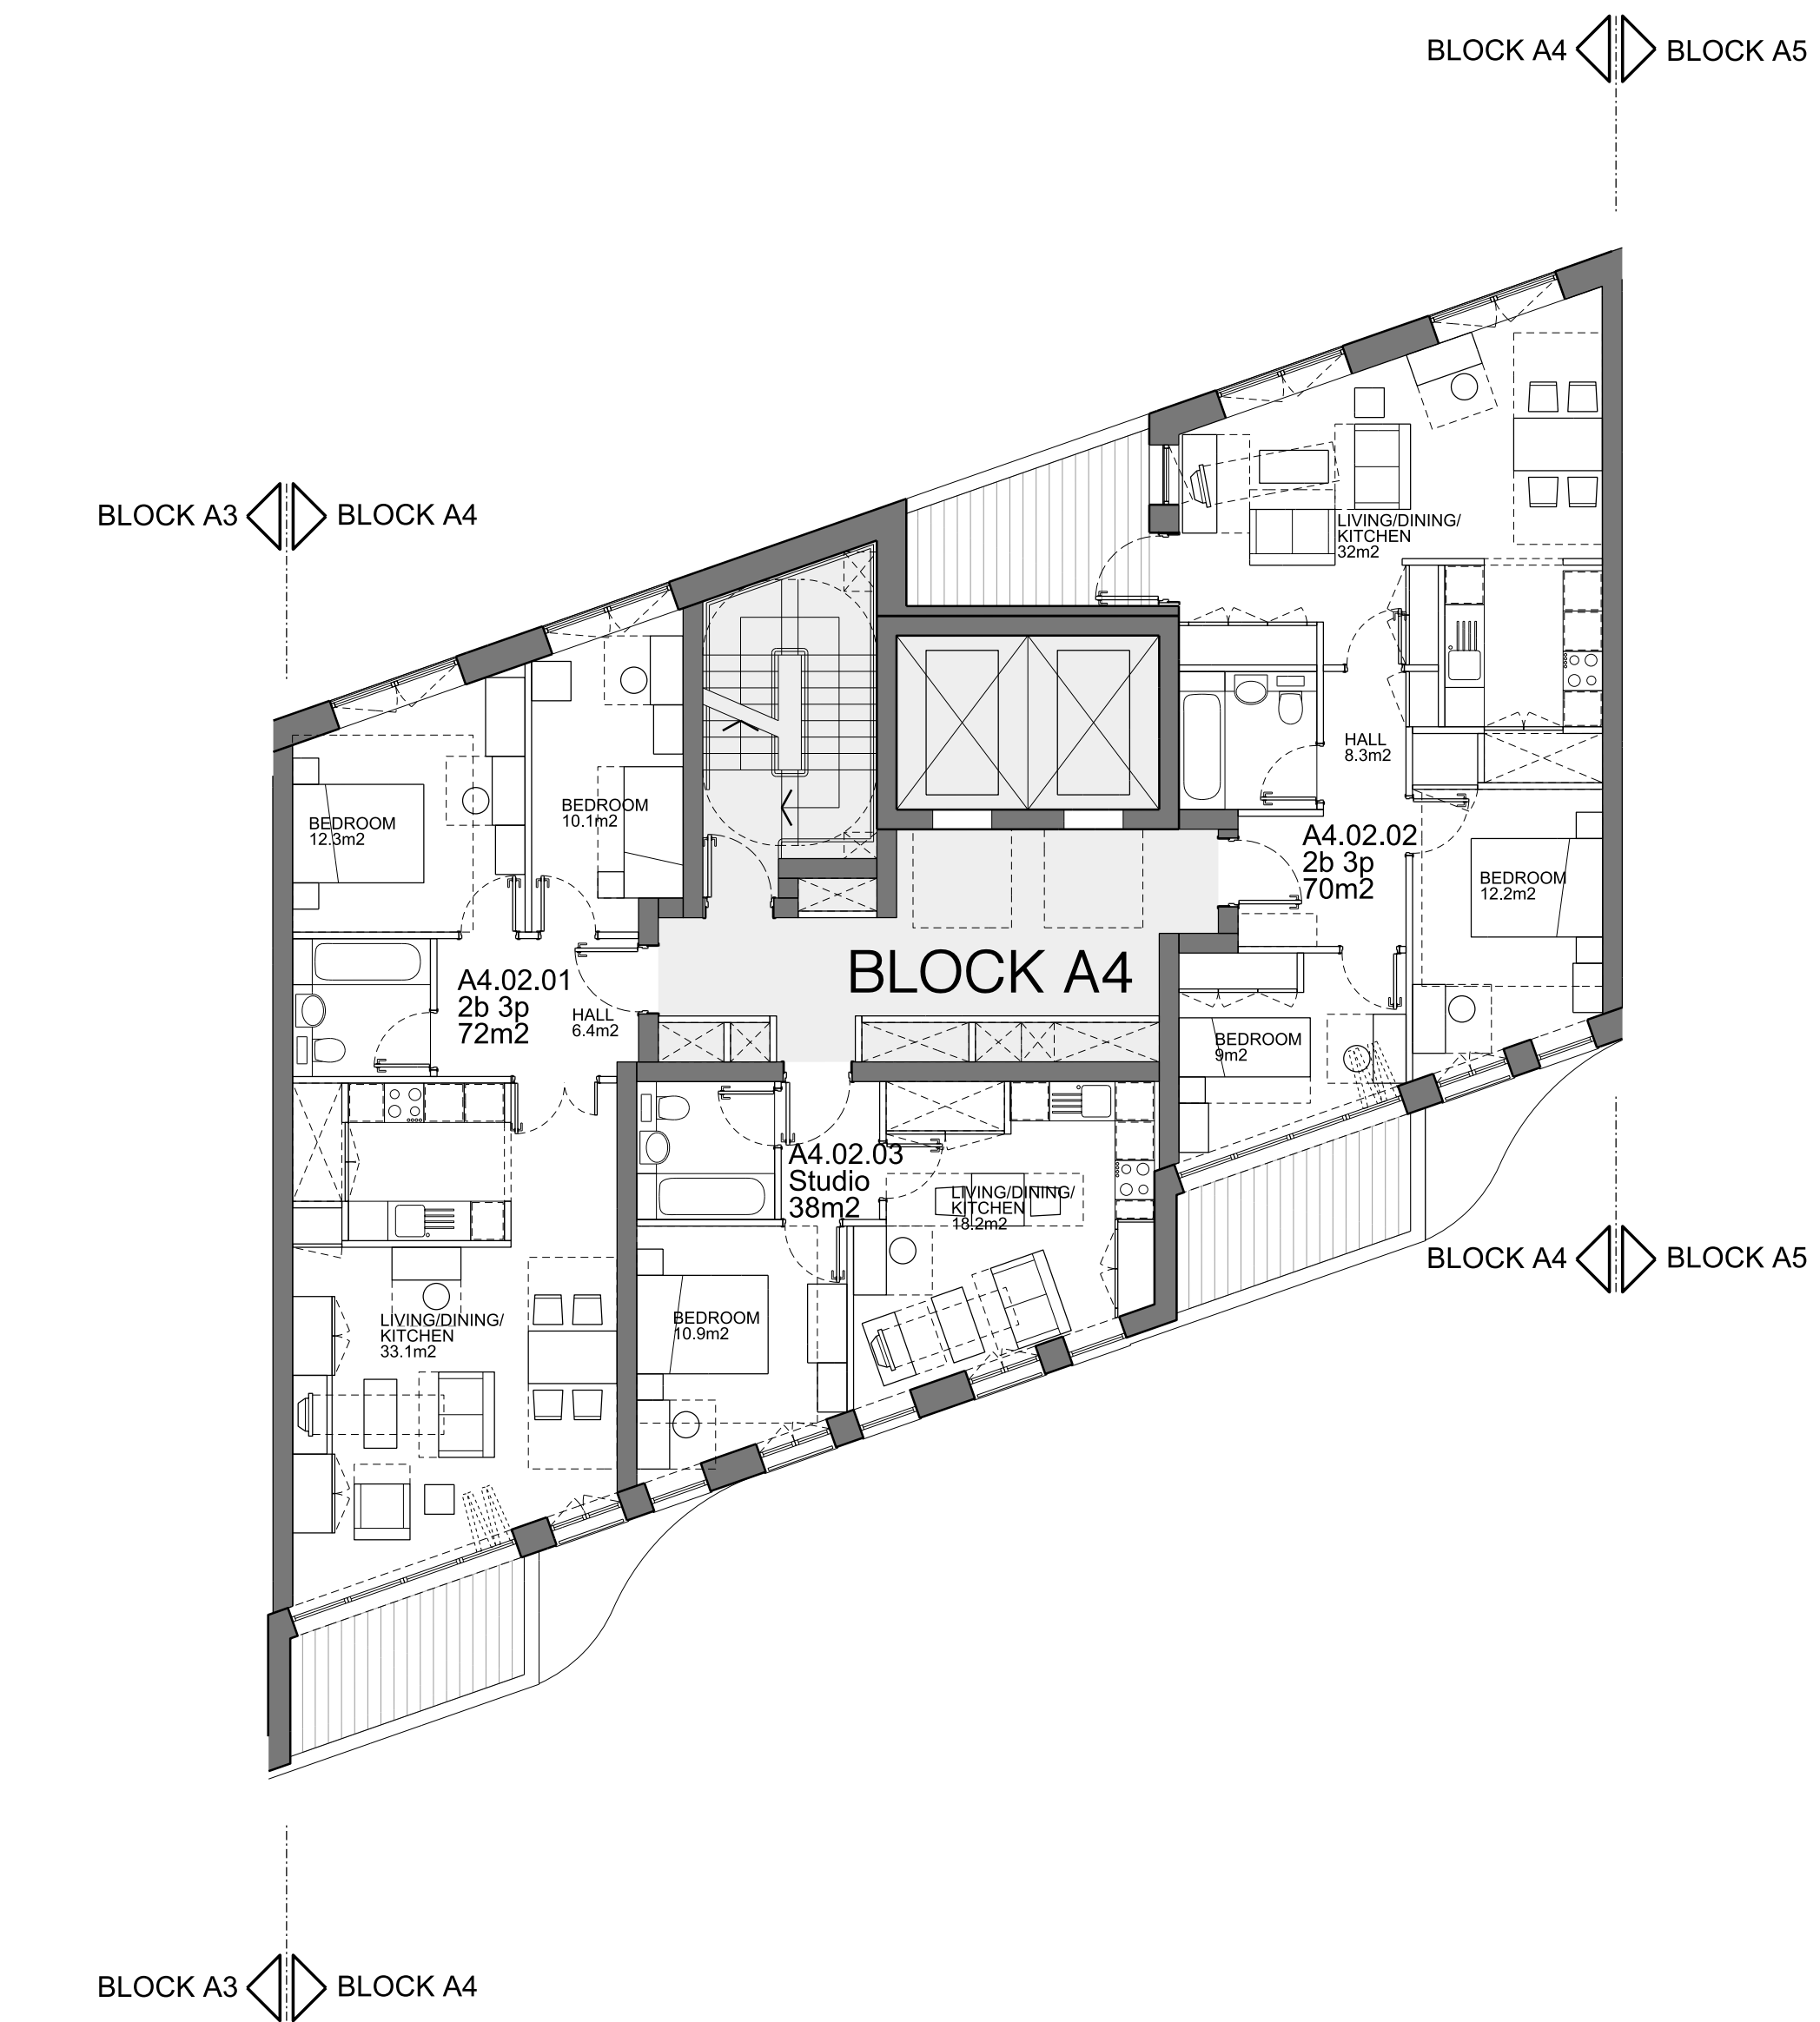

A4 TYPICAL LEVEL 01-03 +20.45-+26.90

KEY	
	- Private amenity space at ground level
	- Private amenity space at upper levels
	- Communal amenity space
	- Green roof
	- Brown roof


REV	DATE	ISSUED FOR
P01	24/04/2013	Issued for Planning

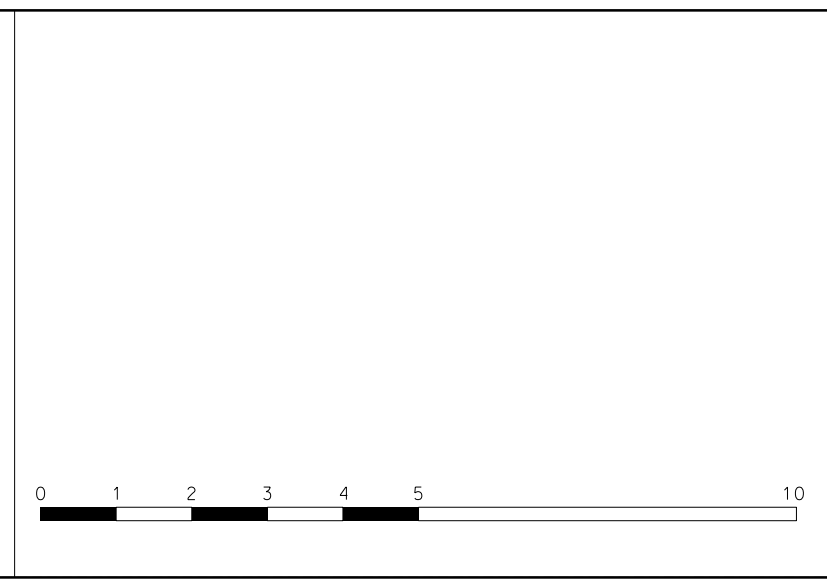

NOTE

- All dimensions to be checked on site by the contractor and such dimensions to be his responsibility.
- Report all drawing errors, omissions and discrepancies to the architect.

LOCATION

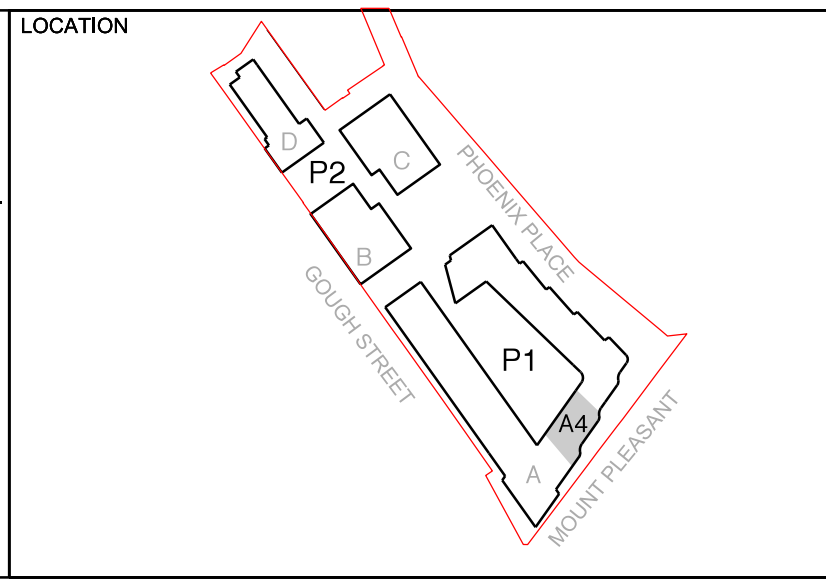

<b>ALLFORD HALL MONAGHAN MORRIS</b>					
ARCHITECTS Ltd 2ND FLOOR, BLOCK C, 5-23 OLD STREET LONDON EC1V 9HL TEL 020 7251 5261 FAX 020 7251 5123 WEB WWW.AHMM.CO.UK					
job title ROYAL MAIL MOUNT PLEASANT PHOENIX PLACE PLOT P1					
drawing title / location PROPOSED PLANS BLOCK A4 (01 OF 02)					
drawn by	checked	scale			status
MR	CD	1:100@A1; 1:200@A3			PLANNING
project	zone	type	classification	drawing no	revision
11159	P1	-	(00)	P159	P01

