




A7 TYPICAL UPPER LEVELS 9 +46.250

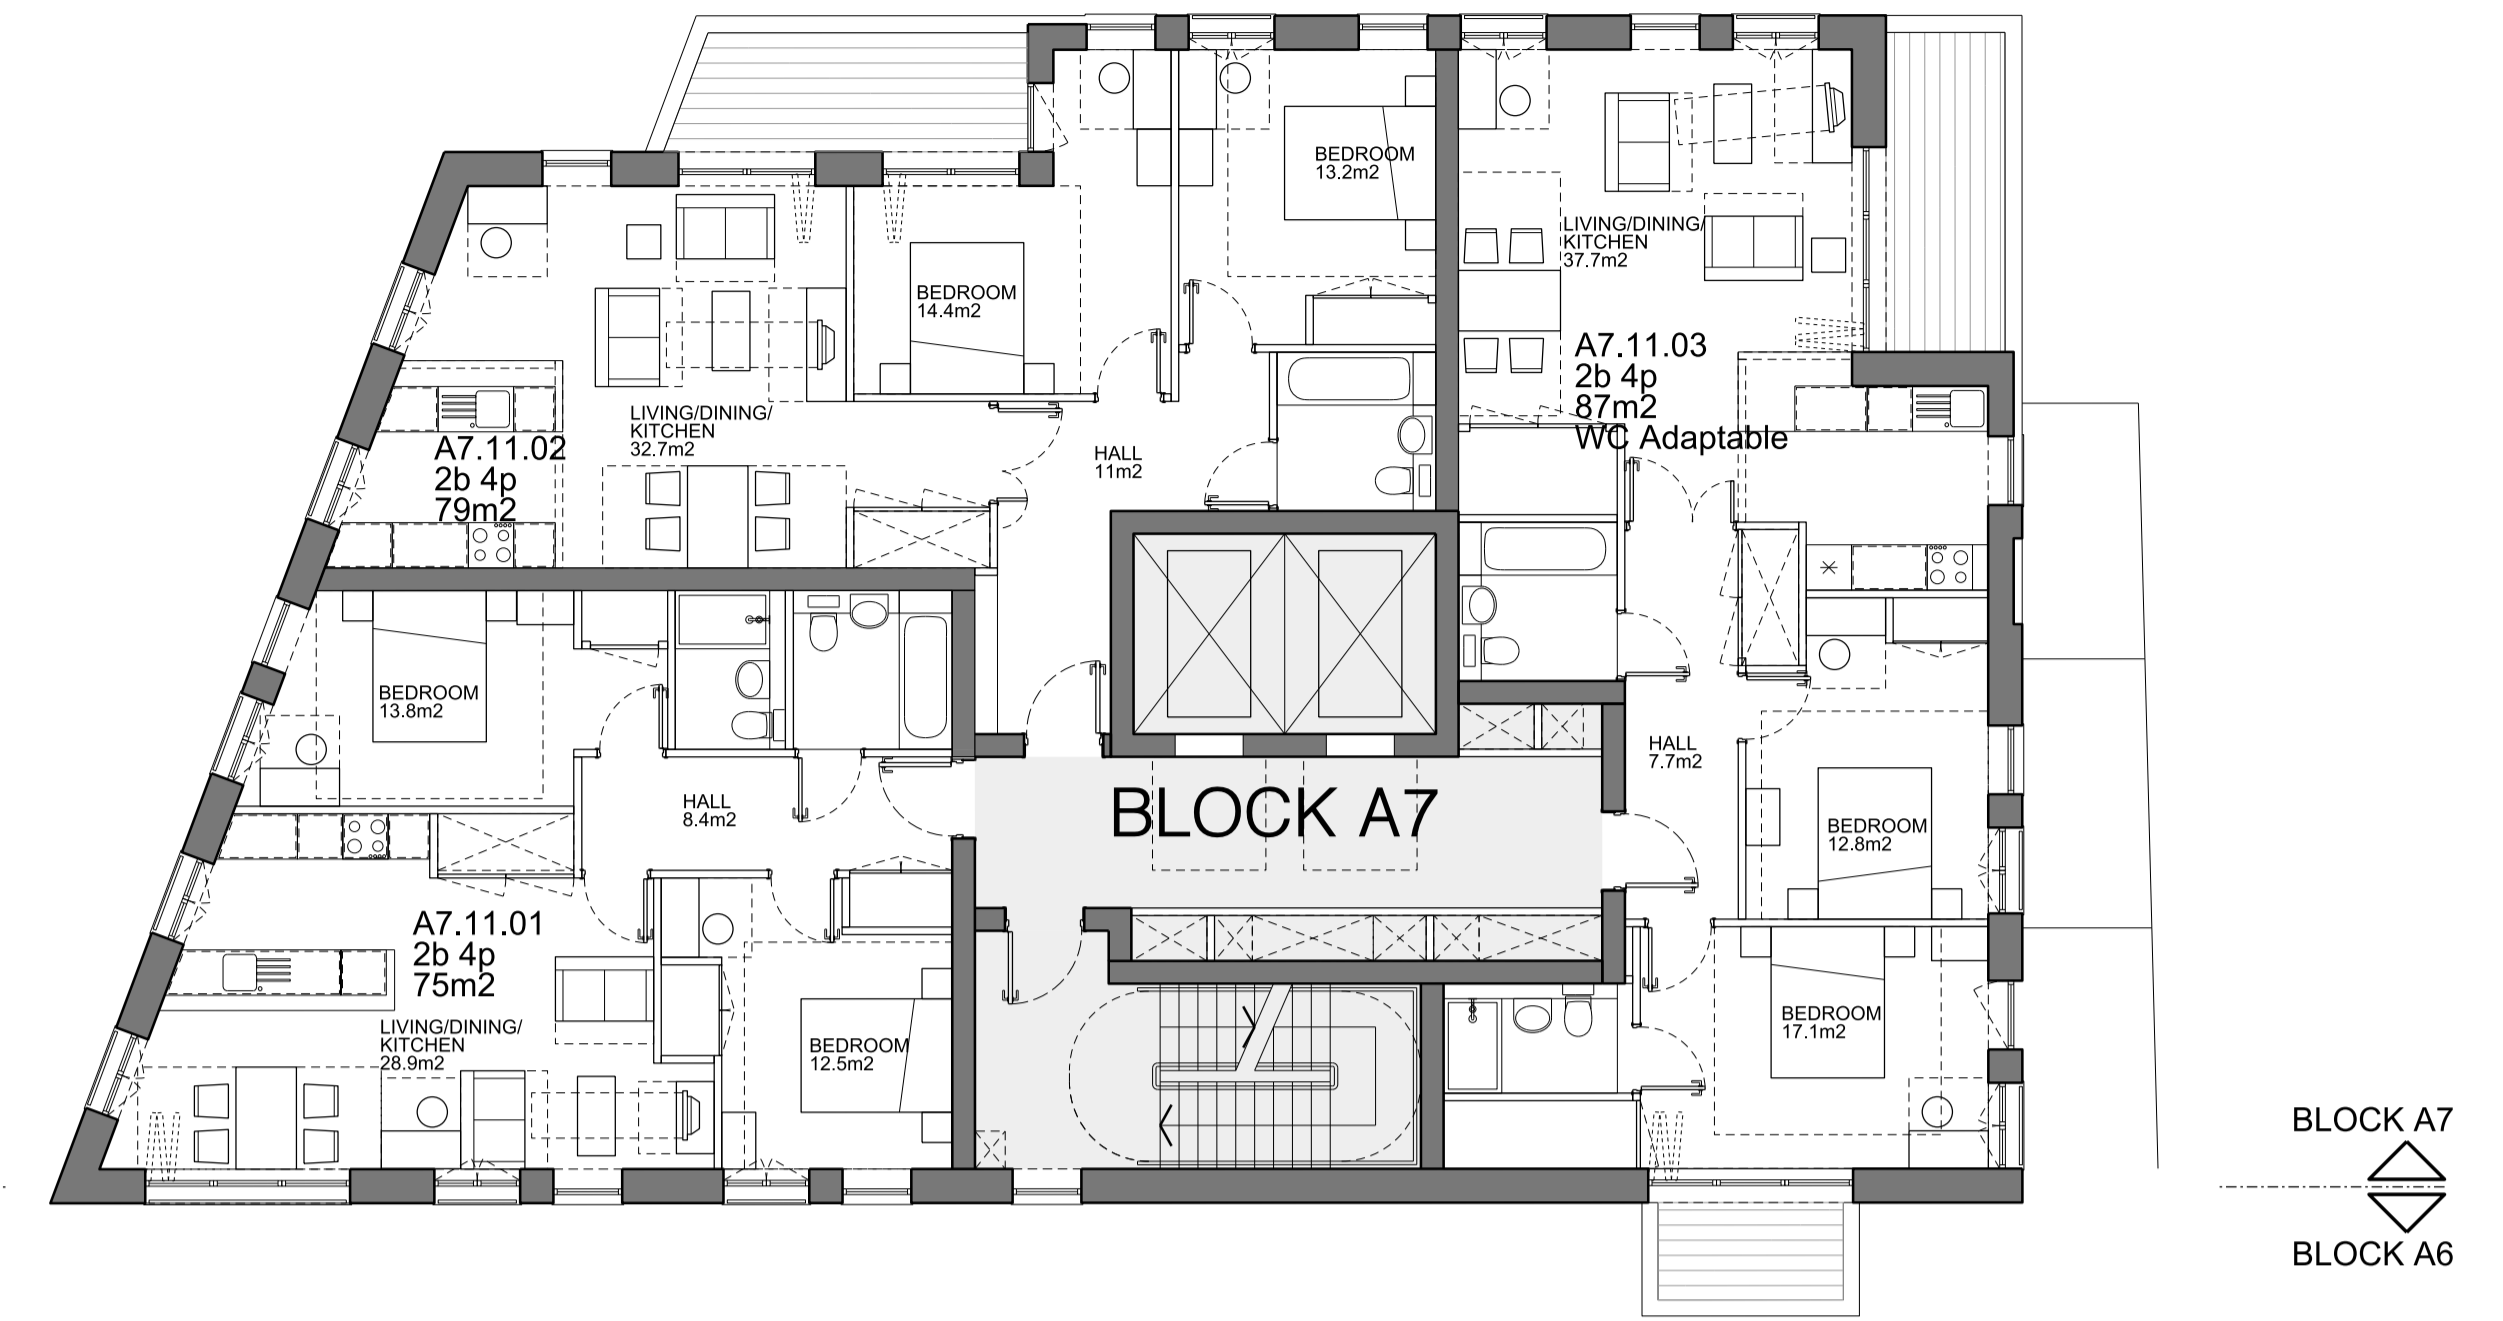

A7 TYPICAL UPPER LEVELS 10 +49.475

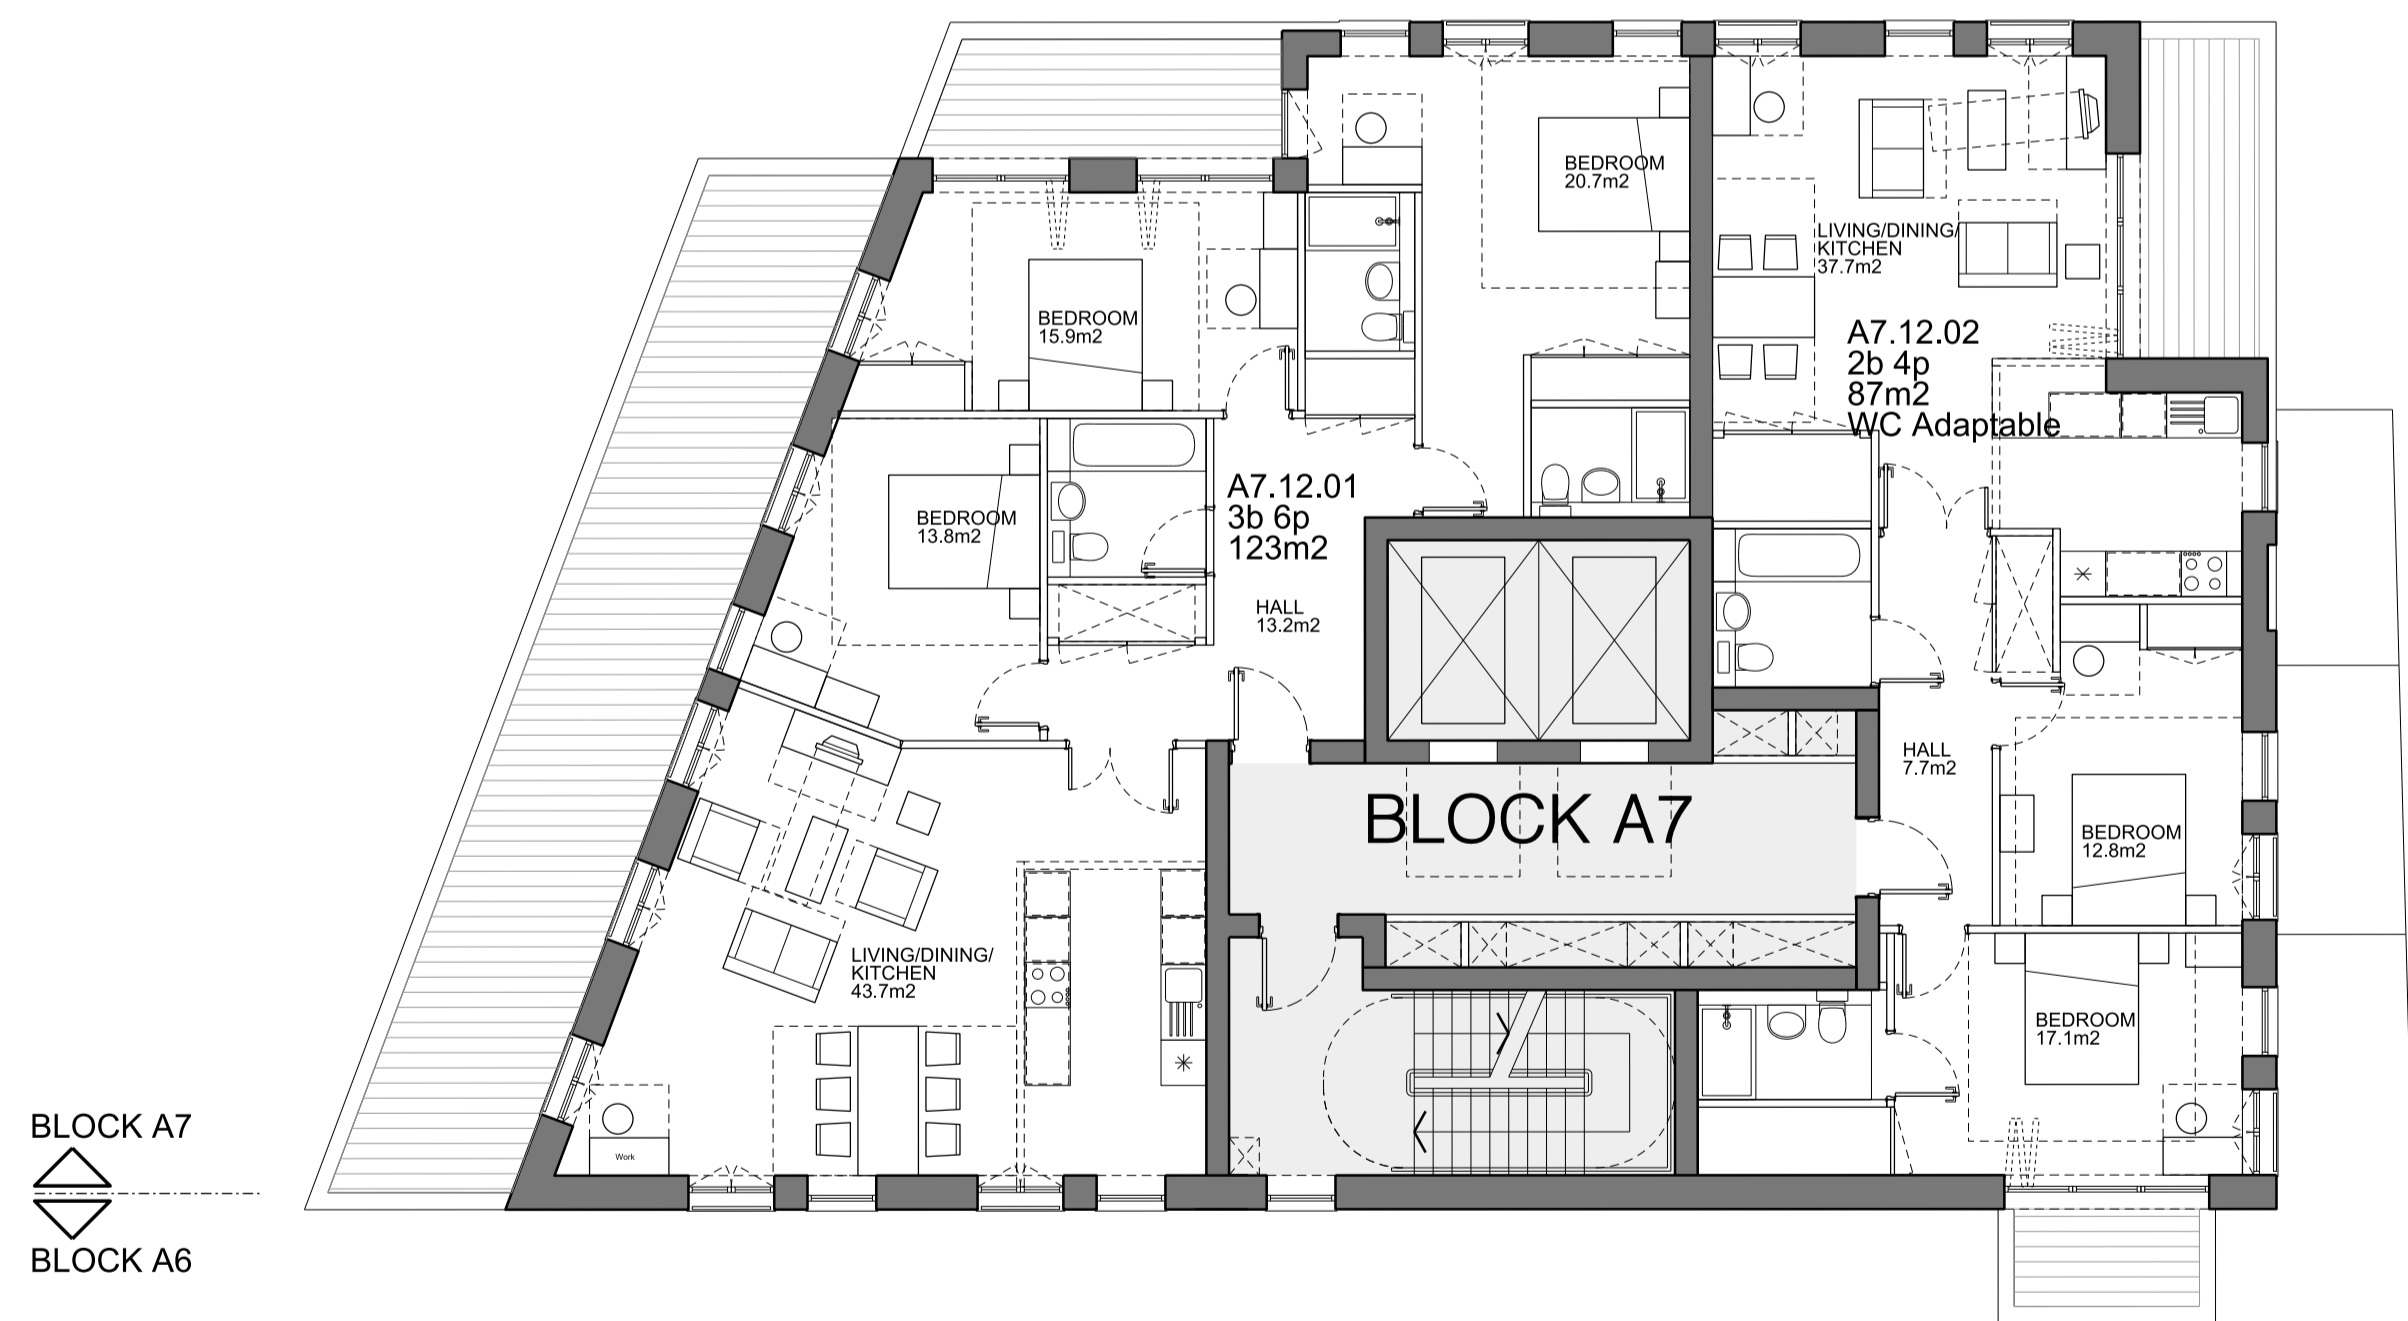


A7 PENTHOUSE LEVEL 11 +52.70

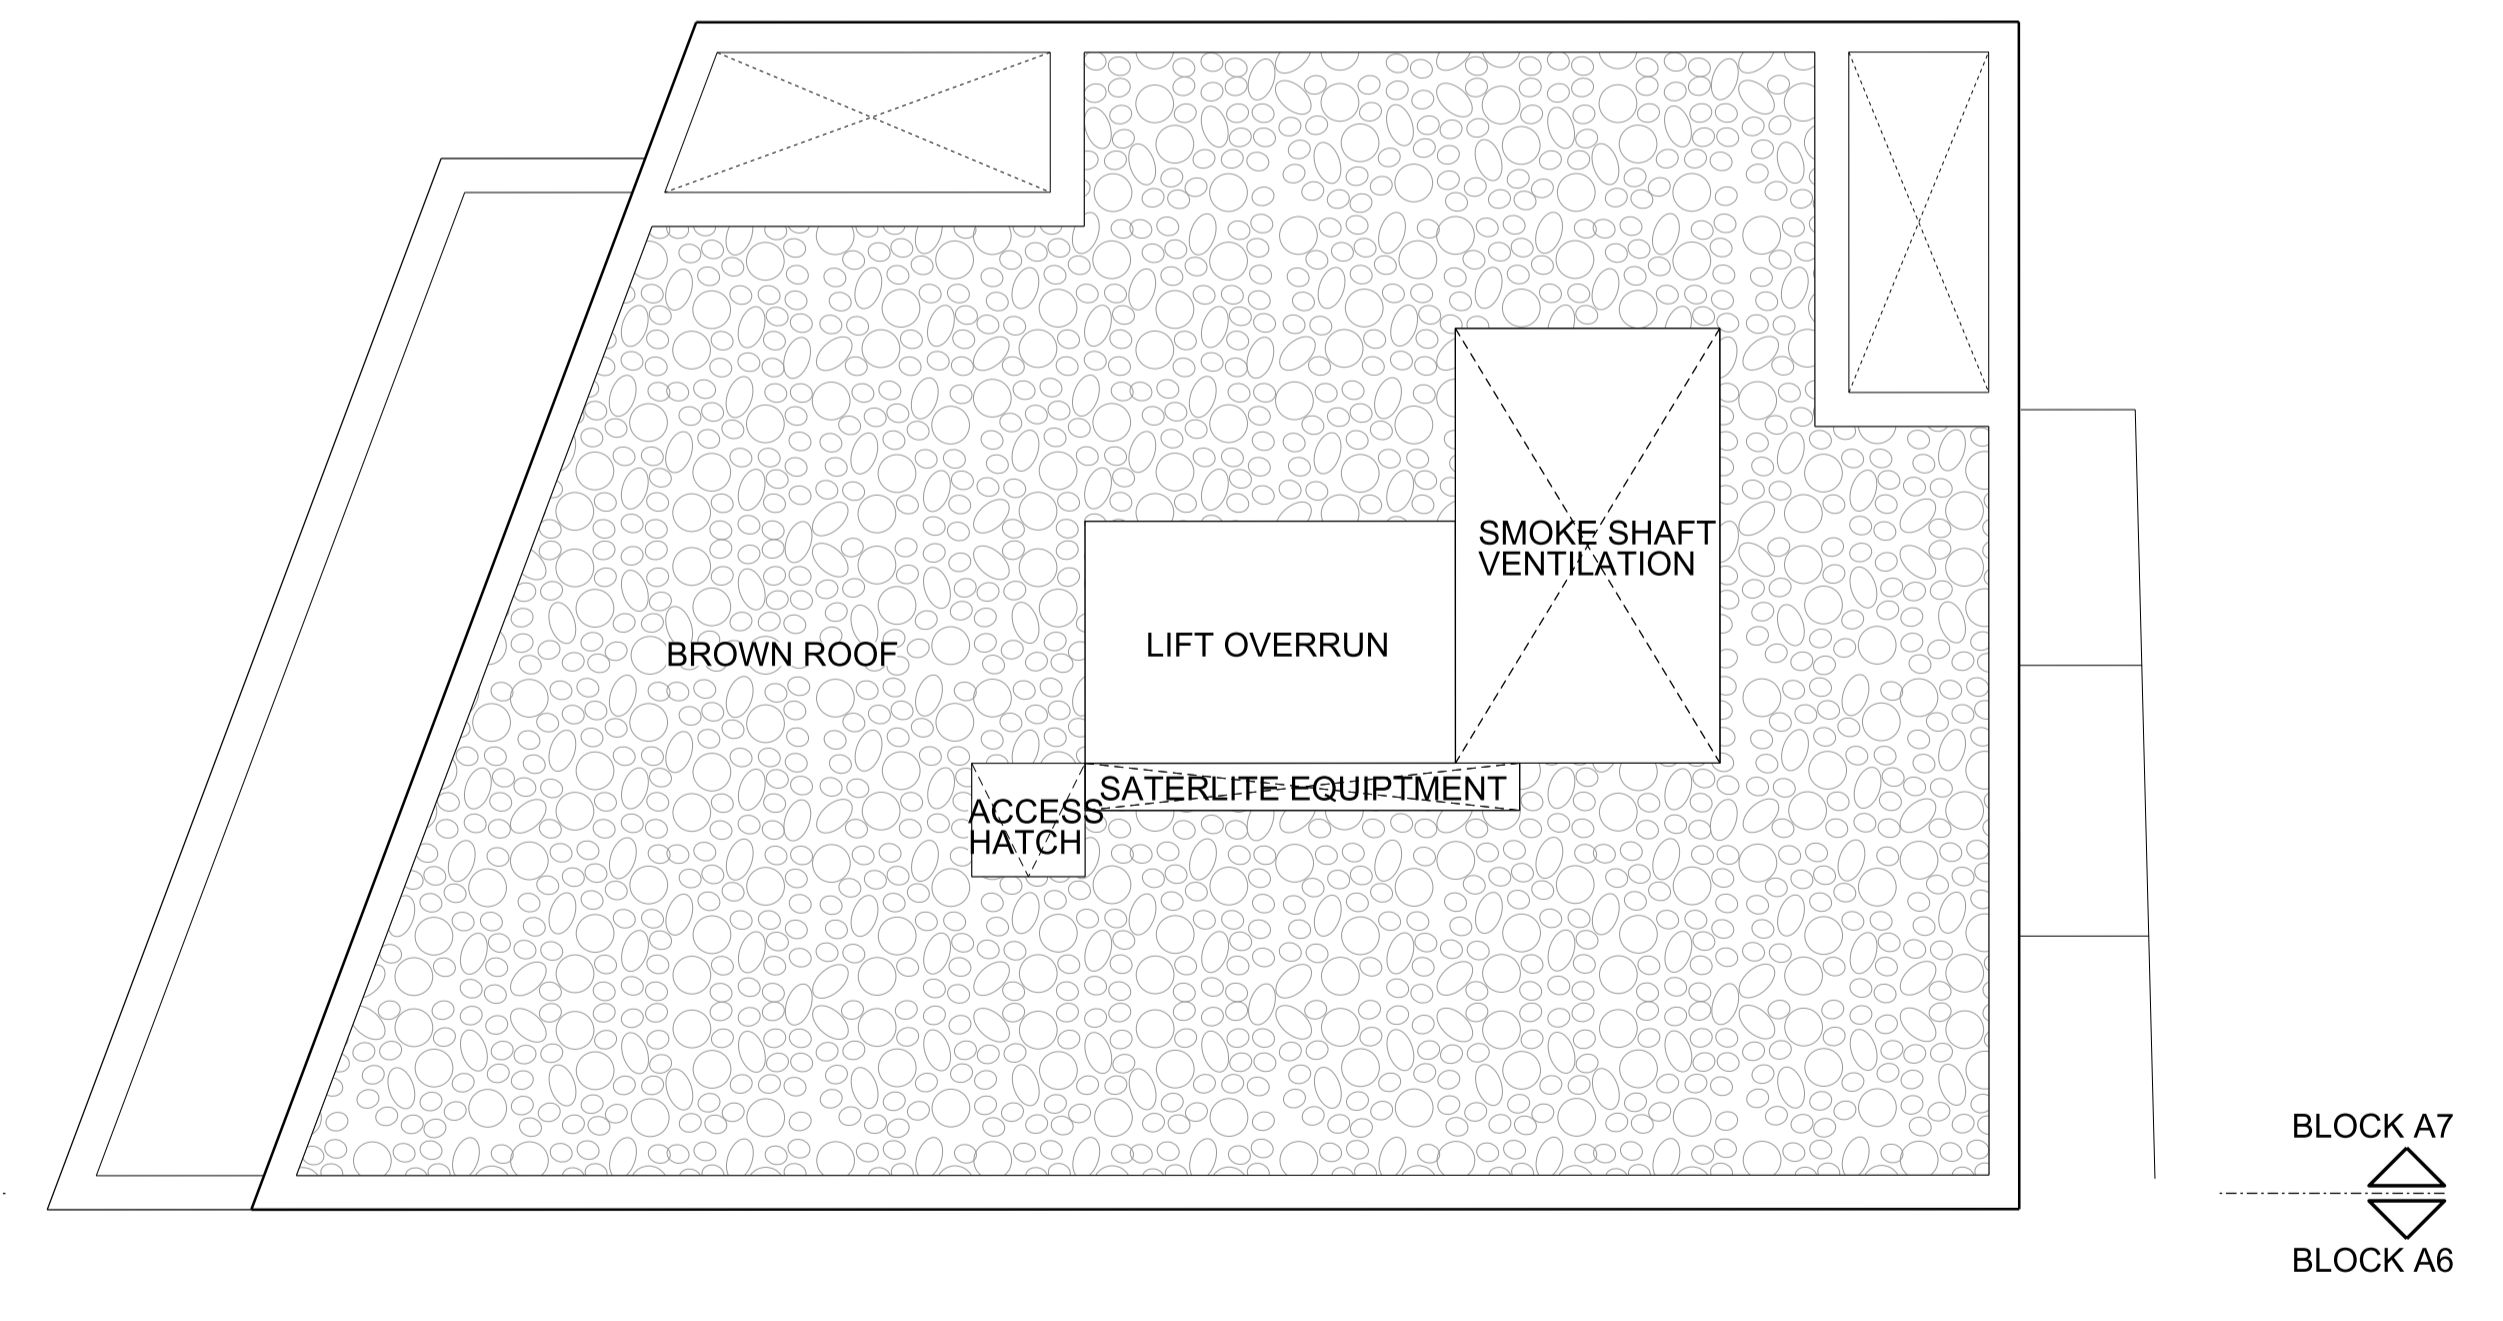

A7 ROOF LEVEL +55.925

| KEY | REV | DATE |
|-----|-----|--------------------------------|
| | P01 | 24/04/2013 Issued for Planning |
| | | |
| | | |
| | | |
| | | |

| NOTE |
|---|
| 1. All dimensions to be checked on site by the contractor and such dimensions to be his responsibility. |
| 2. Report all drawing errors, omissions and discrepancies to the architect. |

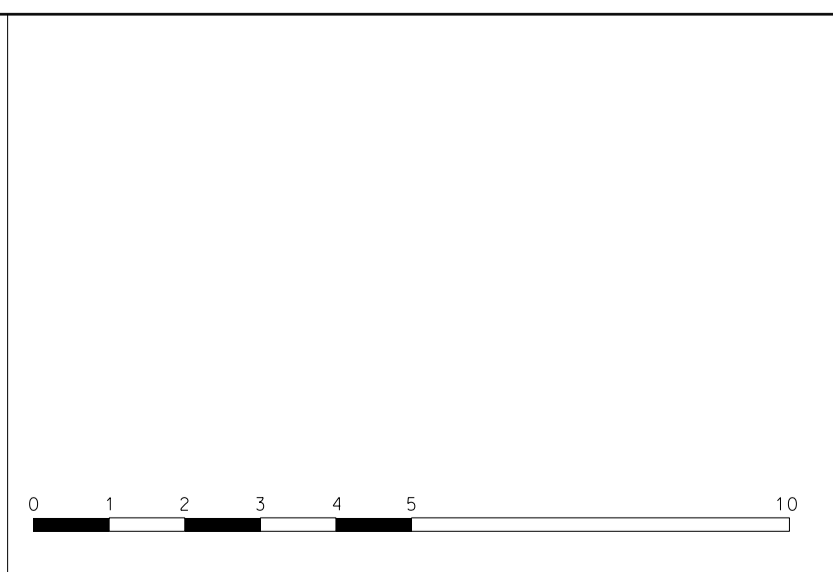

| LOCATION |
|----------|
| |

| LOCATION |
|----------|
| |

| ALLFORD HALL MONAGHAN MORRIS ARCHITECTS Ltd | | | | | |
|---|---------|--------------------|----------------|------------|----------|
| 2ND FLOOR, BLOCK C, 5-23 OLD STREET LONDON EC1V 9HL TEL 020 7251 5261 FAX 020 7251 5123 WEB WWW.AHMM.CO.UK | | | | | |
| job title ROYAL MAIL MOUNT PLEASANT PHOENIX PLACE PLOT P1 | | | | | |
| drawing title / location PROPOSED PLANS BLOCK A7 (02 OF 02) | | | | | |
| drawn by | checked | scale | status | | |
| MR | CD | 1:100@A1; 1:200@A3 | PLANNING | | |
| project | zone | type | classification | drawing no | revision |
| 11159 | P1 | - | (00) | P167 | P01 |

