



① Proposed Plan

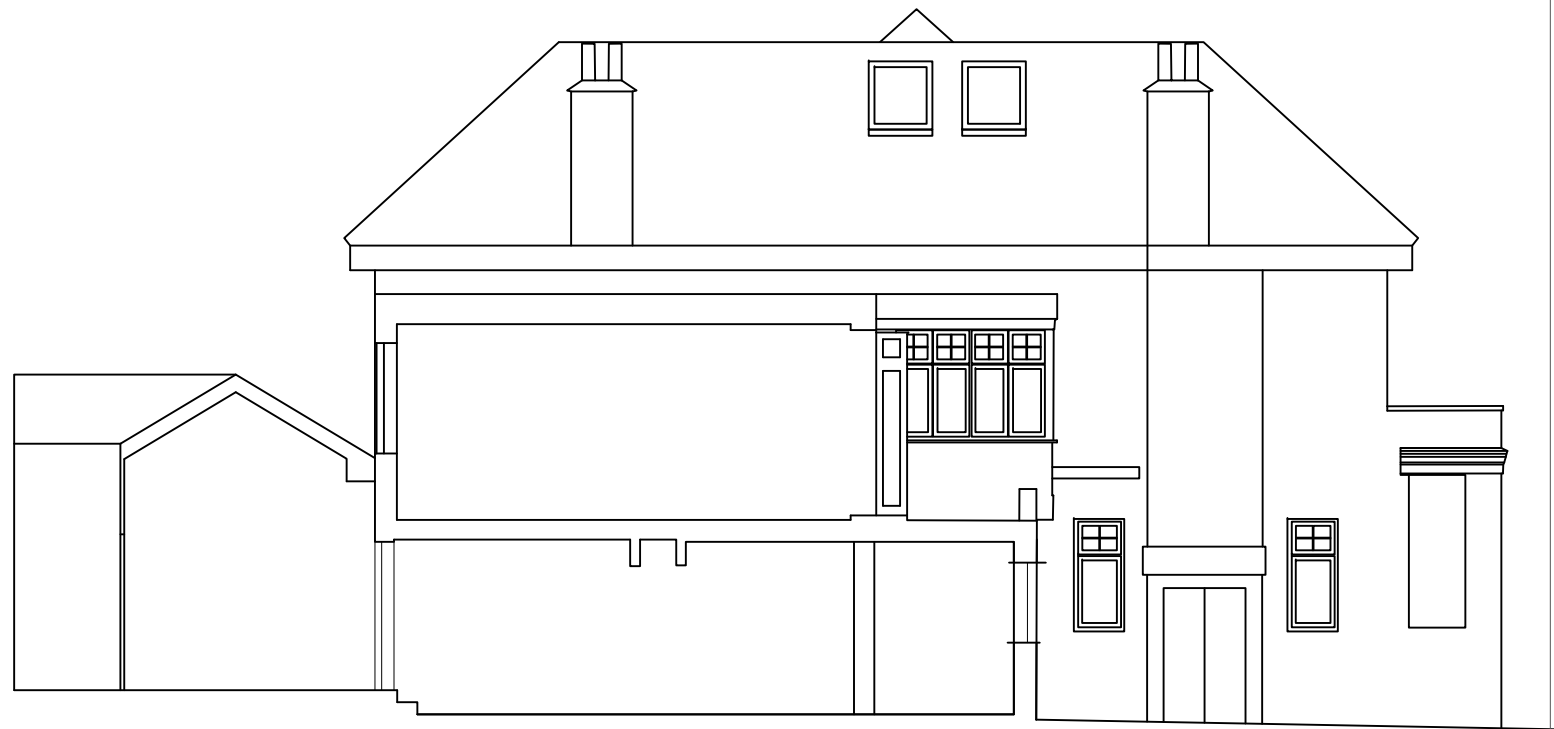


② Section A - Existing

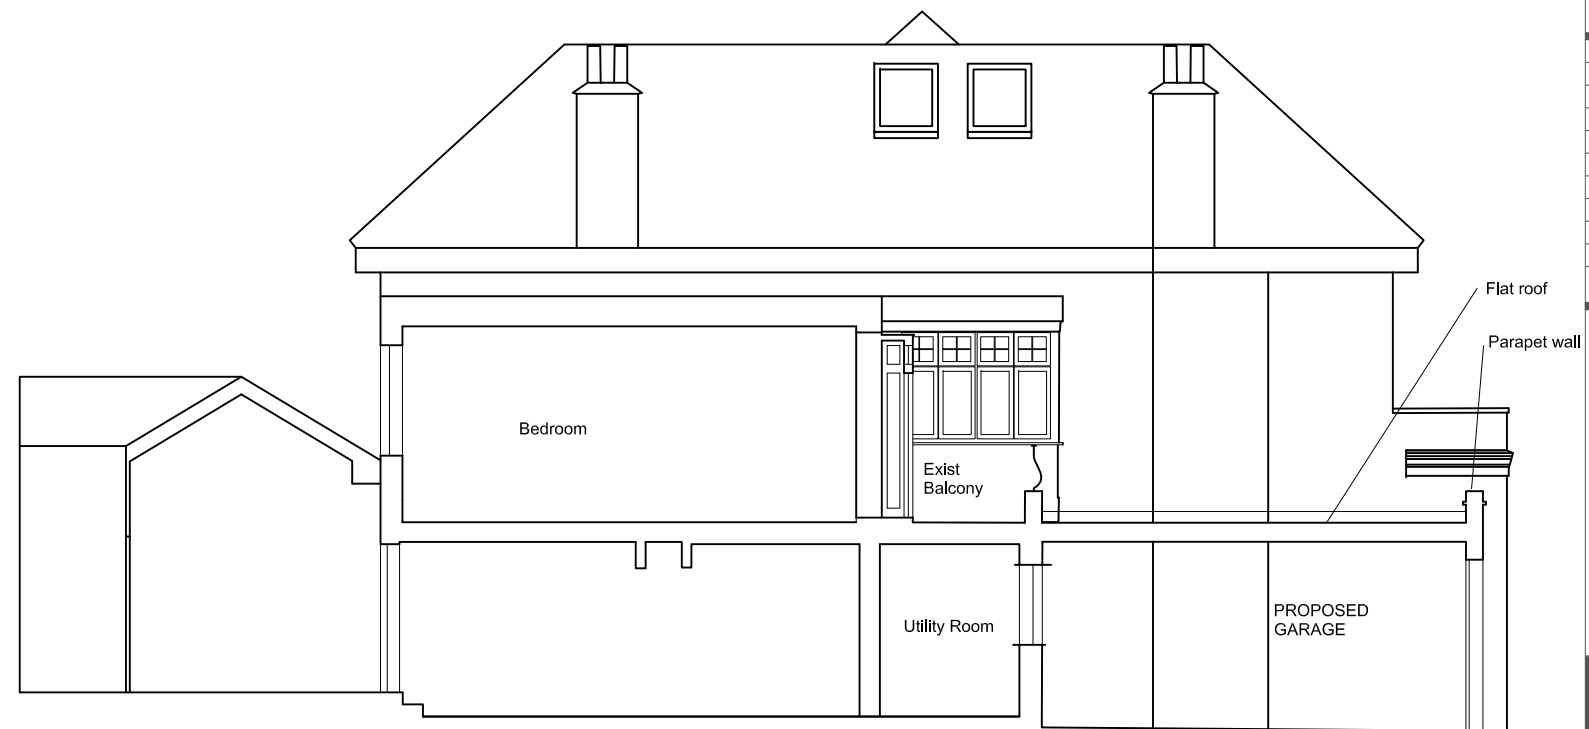

③ Section A - Proposed

Standard Notes:
 Copyright of this drawing and the contents remain with Pennington Phillips Limited.
 The contractor is to verify dimensions on site prior to the commencement of work. Any discrepancies are to be reported to the designer. If in doubt - seek clarification.
 All drawings to be read in conjunction with the Notes and Specifications.

Scale 1:50 @ A1 / 1:100 @ A3

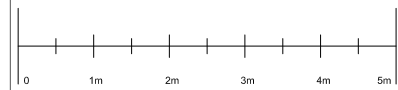

Rev.	Date	Remarks
A.	apr 13	Existing section added

Project	11 Alvanley Gardens
Drawing	Proposed Garage Plan + Sections
Scale	1:50 @ A1 / 1:100 @ A3
Date	22/03/13
Rev	A
Status	Planning
Drawing No.	5837/11
Approved	

penningtonphillips
 16 Spectrum House
 32-34 Gordon House Road
 London NW5 1LP
 Tel - 020 7267 1414
 Fax - 020 7267 7878
 www.penningtonphillips.co.uk