


existing 1
storey rear
addition to
no. 6

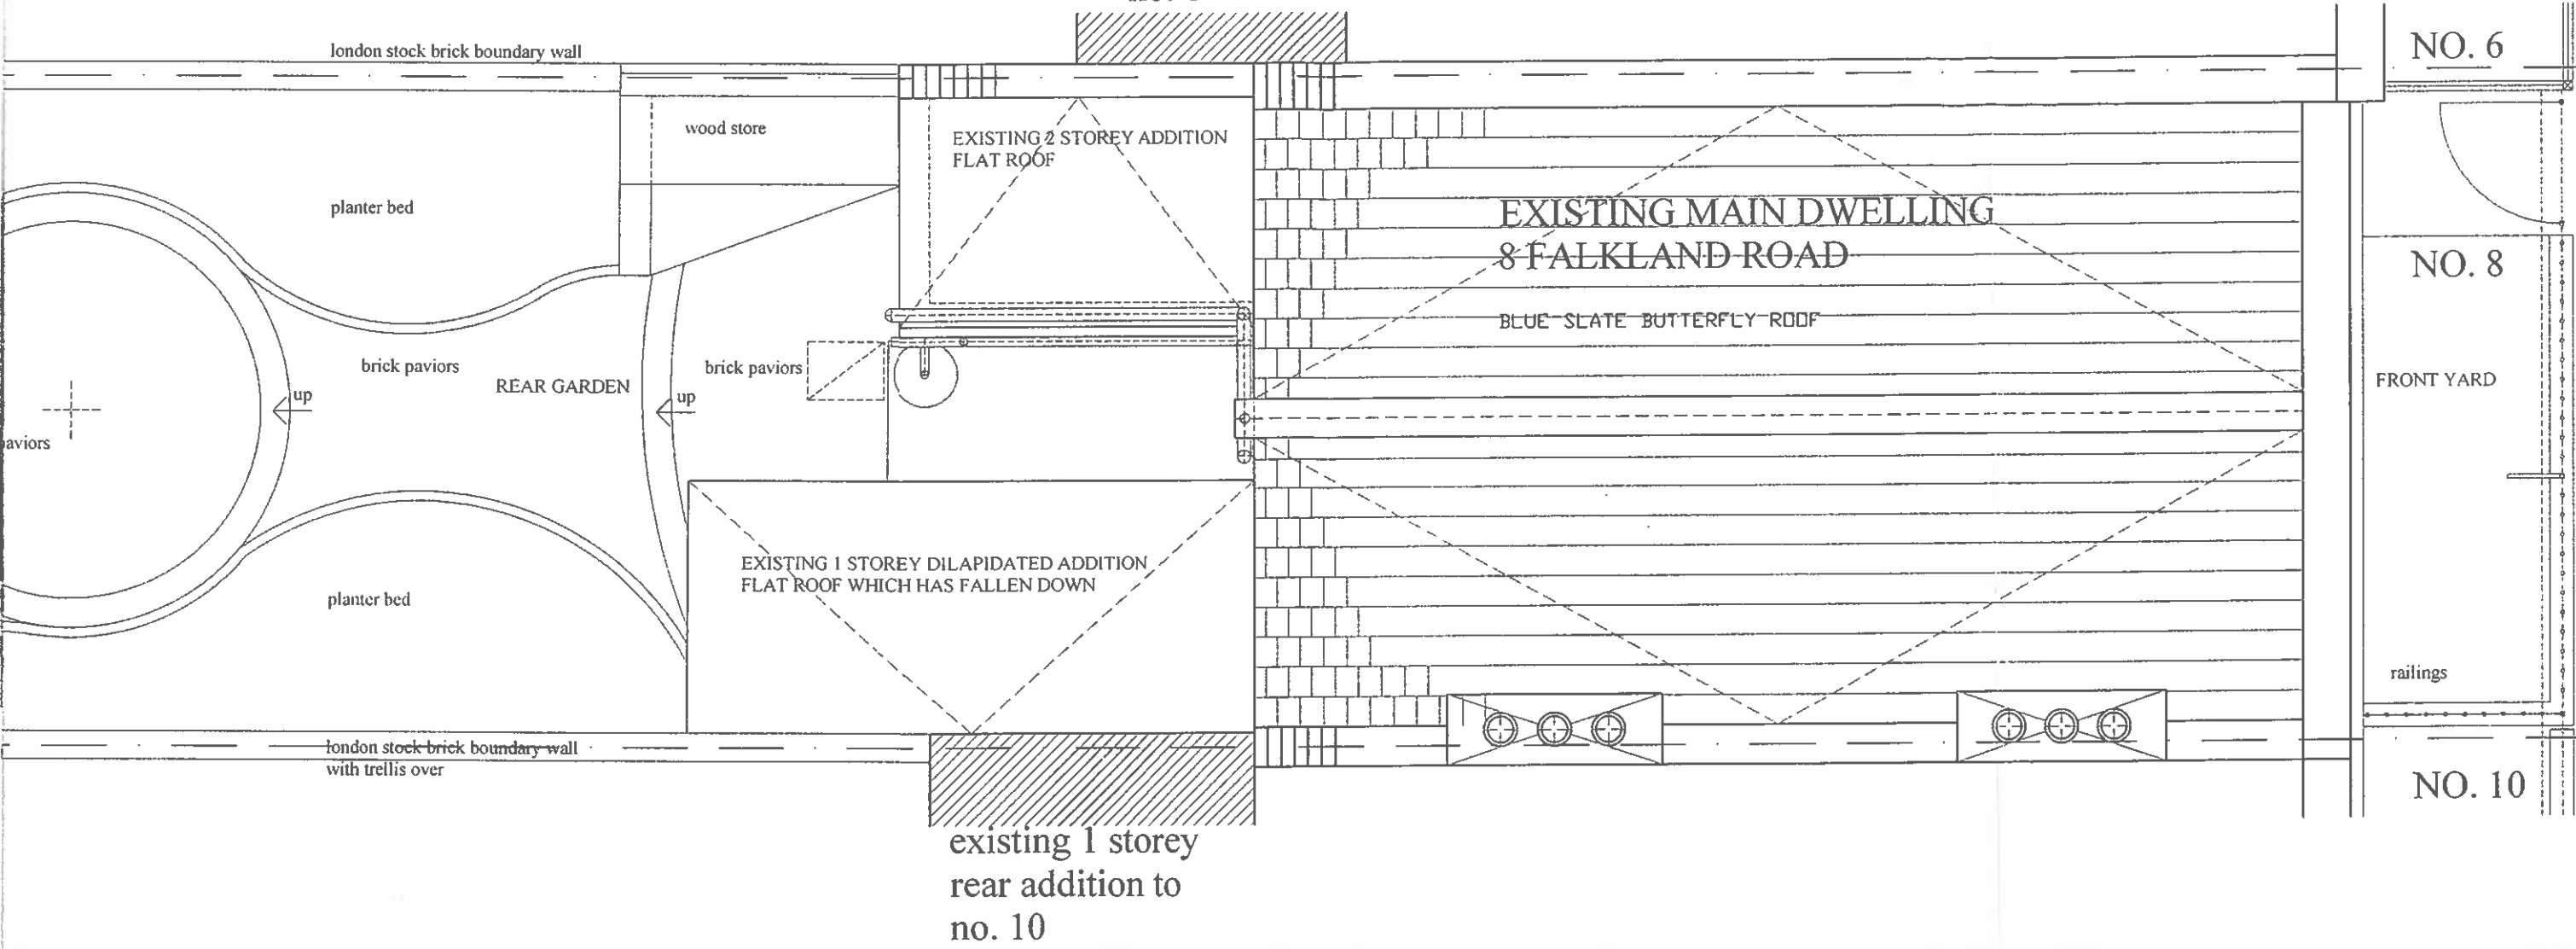

8 FALKLAND ROAD PROJECT - LONDON NW5 2PT
EXISTING ROOF LAYOUT PLAN
SCALE 1:50
DRG NO. PMRCA/8FR-ES:05 Revision 01

