


This drawing has been prepared for Planning purposes only and should not be used for construction purposes.


All figured dimensions are in millimetres

Key


- 1 Spray mounted MDF panels set into stainless steel frame
- 2 Cupboard behind
- 3 Satin polished stainless steel top to desk surround
- 4 Security screen out of public view

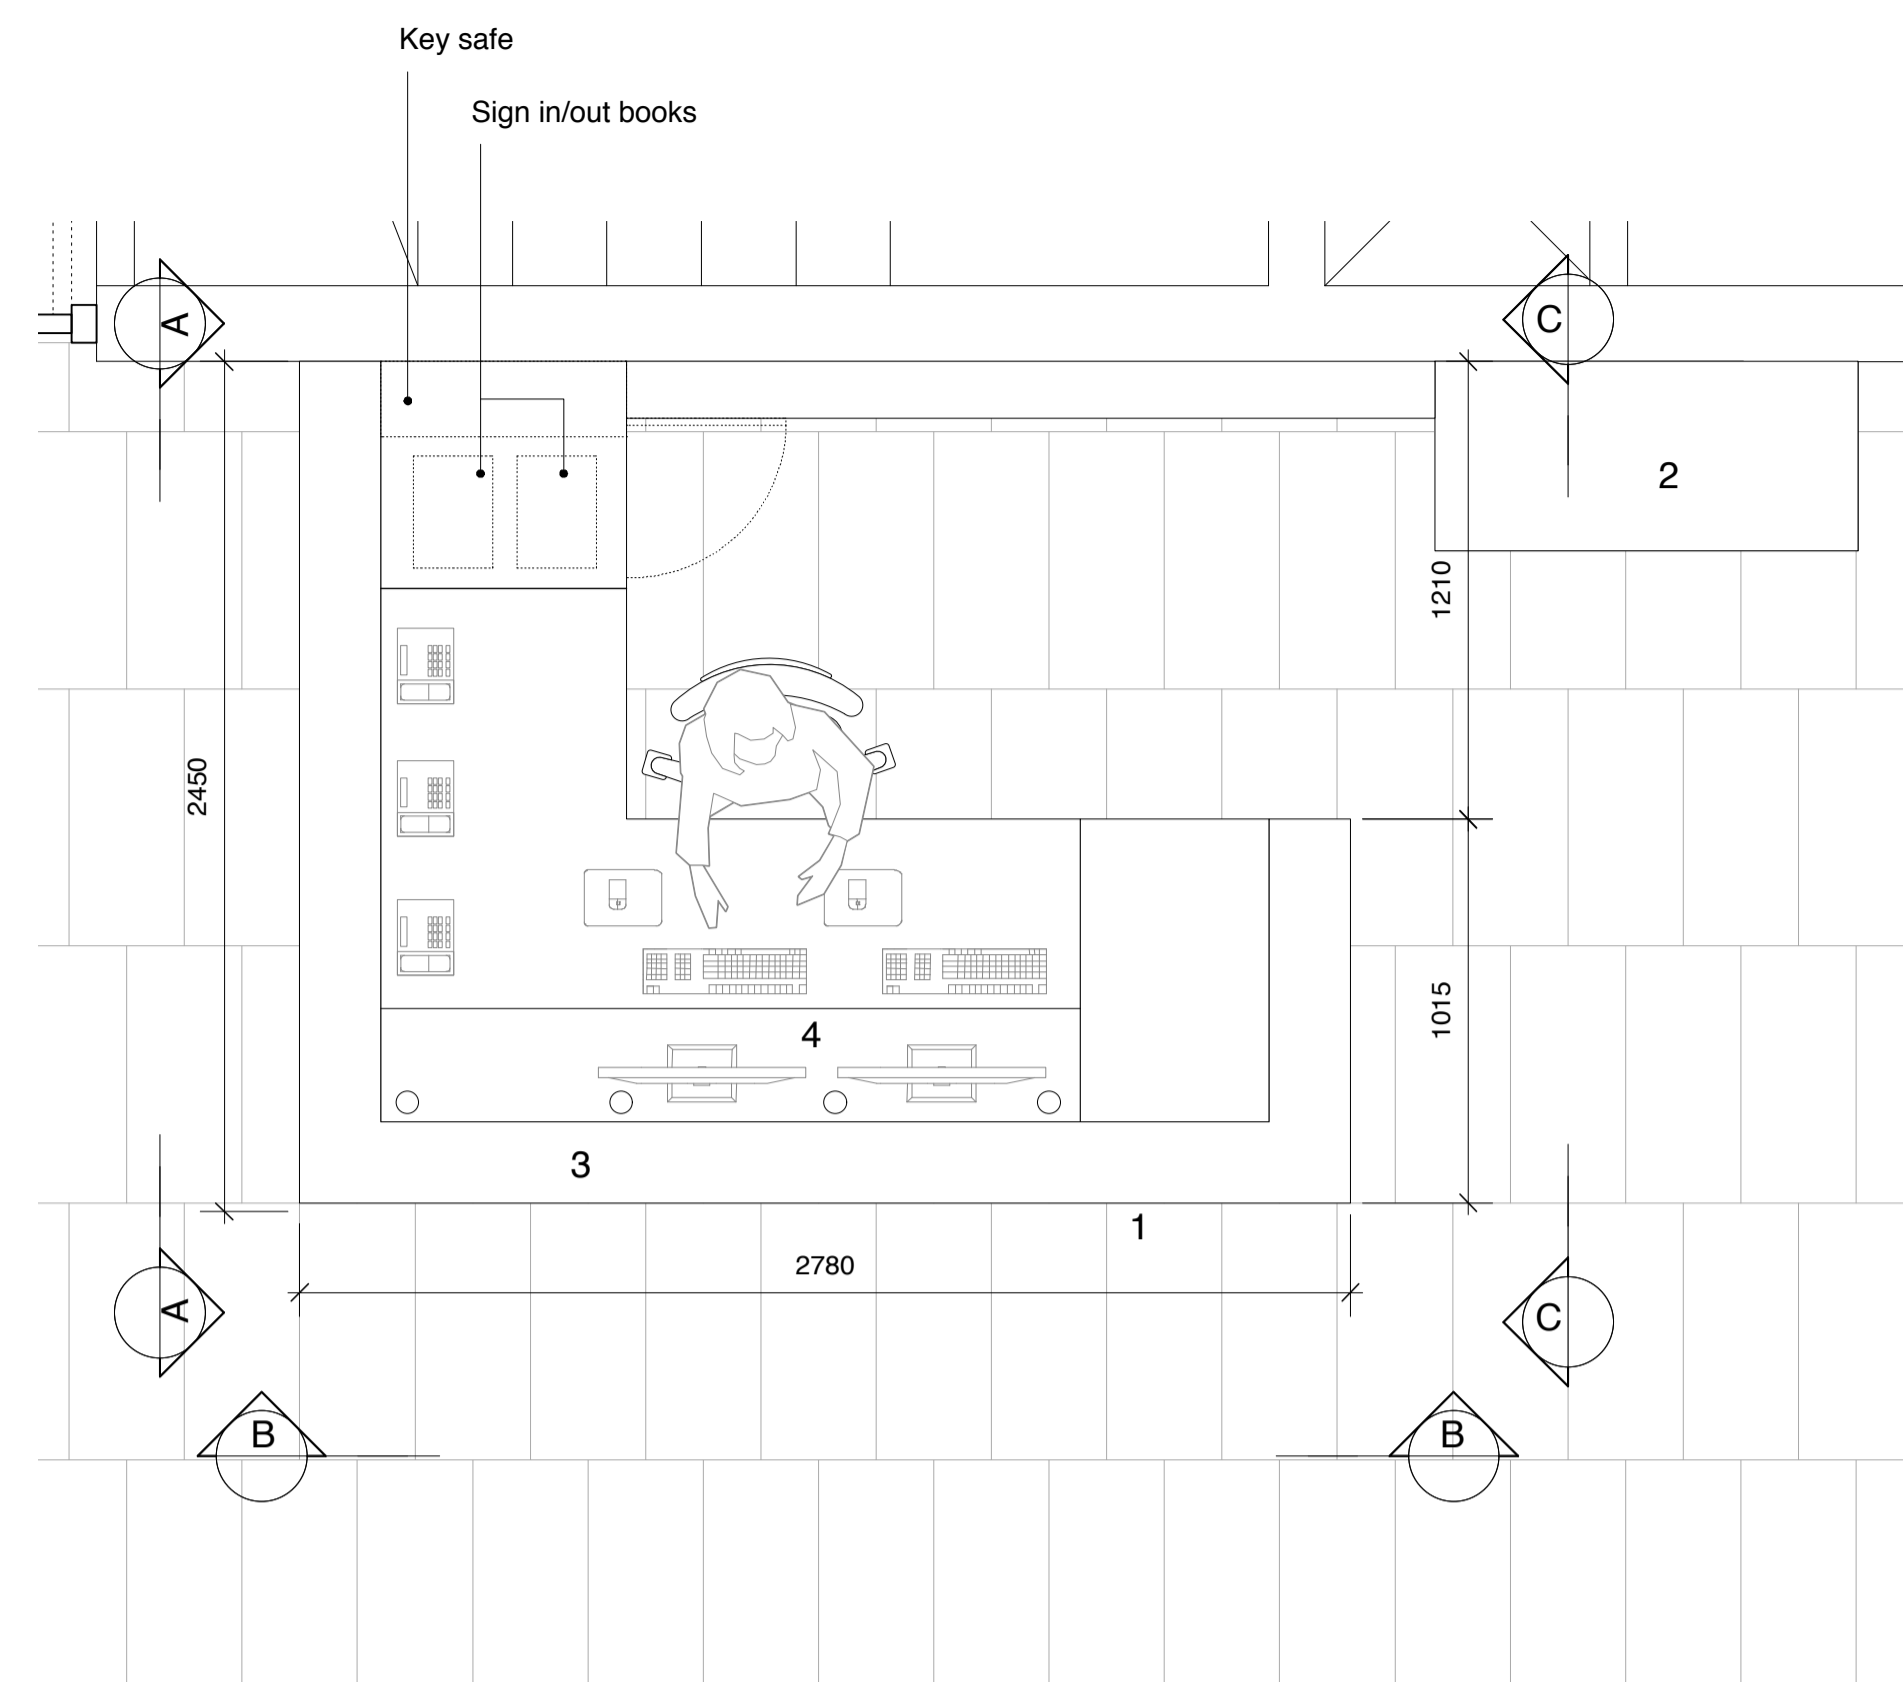


PROPOSED DESK PLAN 1:20

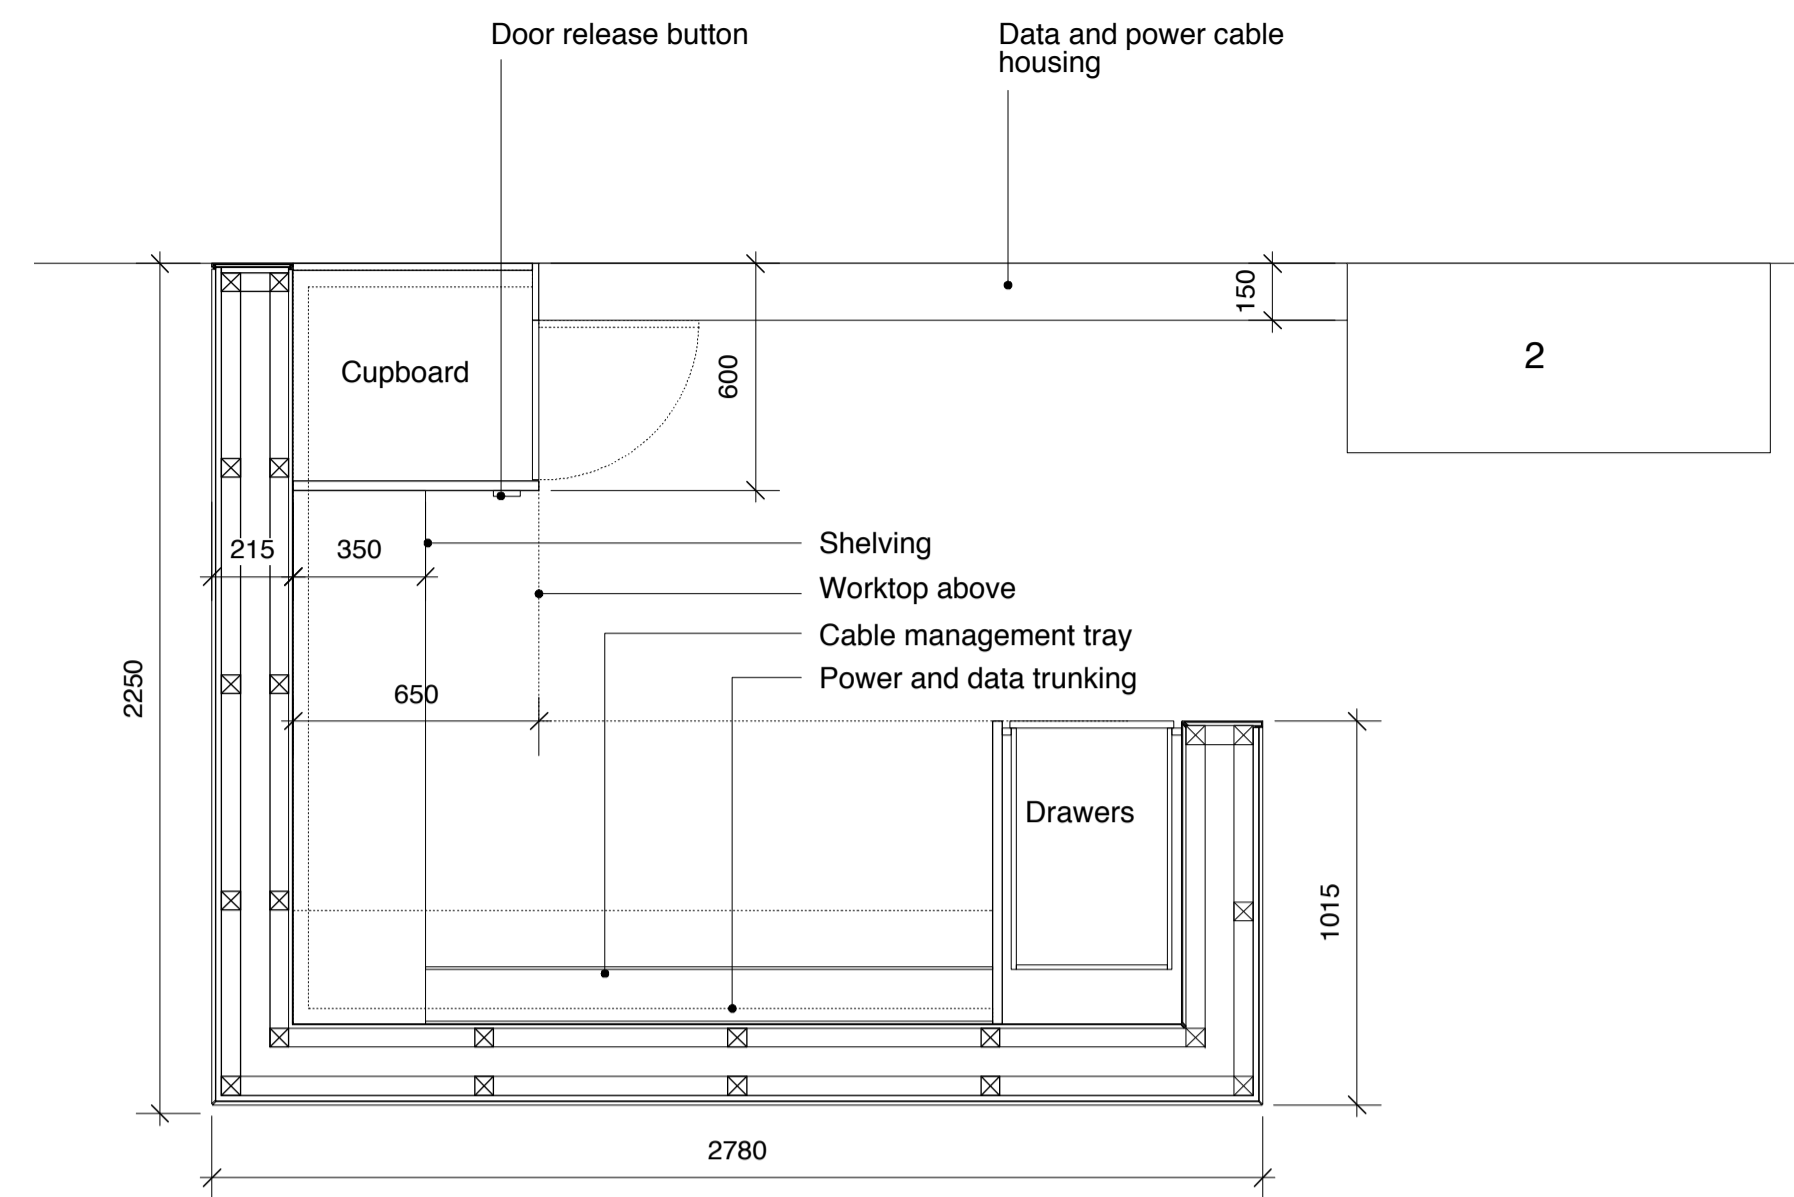


PROPOSED LOWER DESK PLAN 1:20

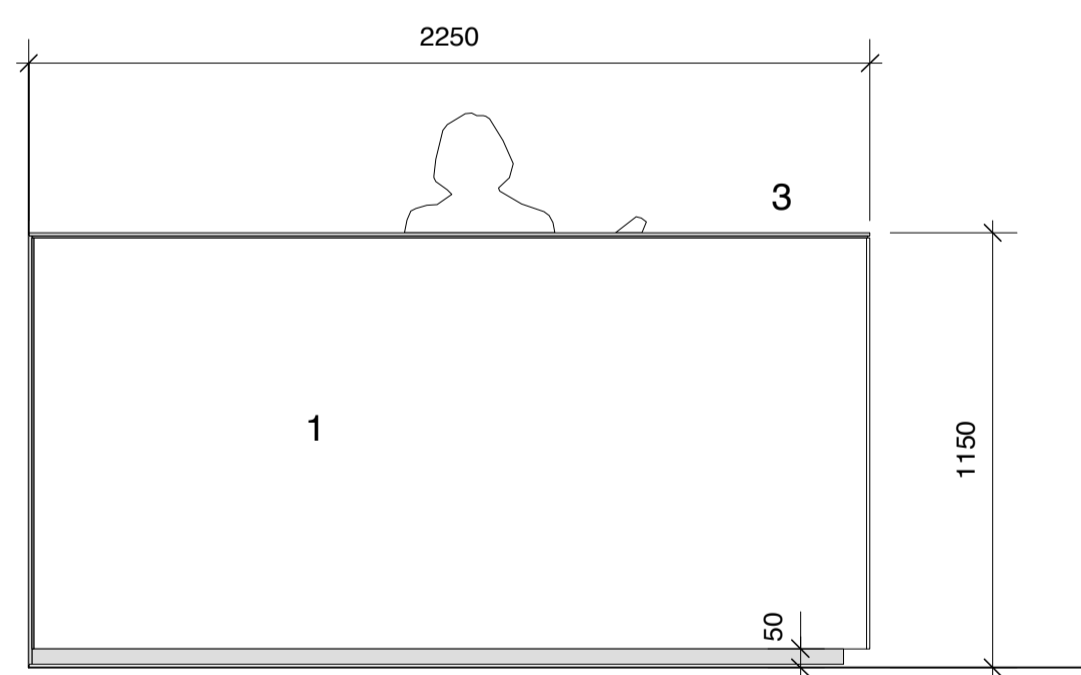

ELEVATION AA 1:20

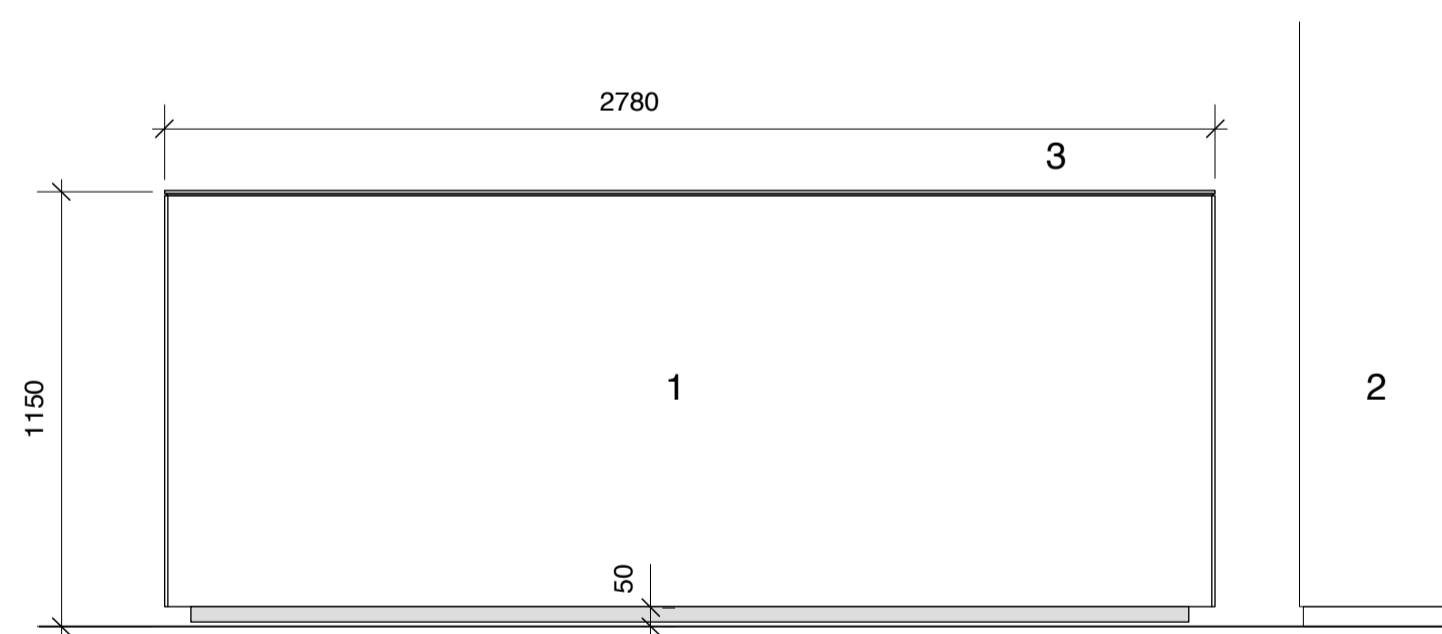

ELEVATION BB 1:20

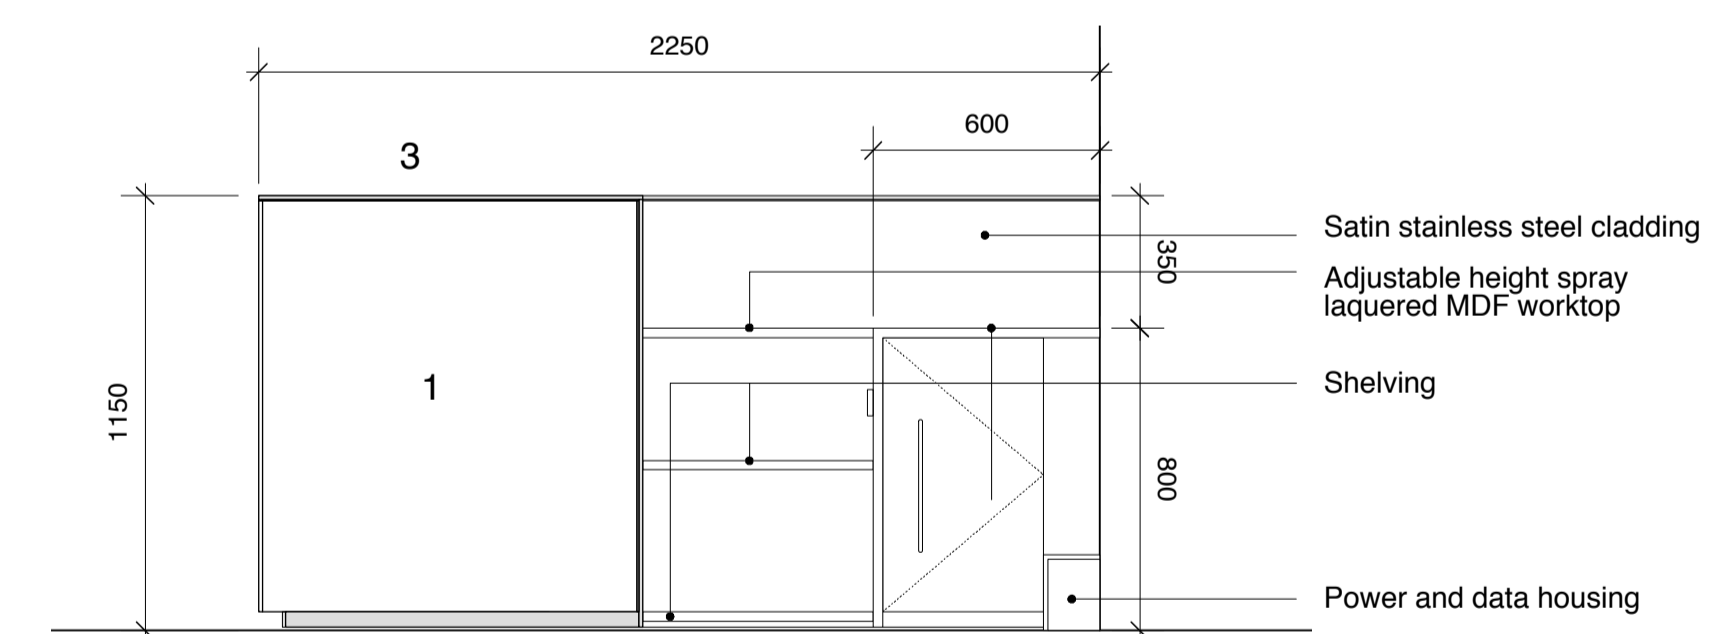

ELEVATION CC 1:20

Rev	Description	Drawn	Date
P	Planning	OP	08.05.13

Trades Union Congress
Congress House Refurbishment
Rear Reception Desk Plans and Elevations
 Status: Planning
 Scale 1:20@A1, 1:40@A3
 May 2013

Draw N° 186_P_13	Rev P
Drawn by EW	Authorised by AK
Size A1	

HUGHBROUGHTONARCHITECTS
 41a Beavor Lane London W6 9BL
 T 020 8735 9959 F 020 8563 3891 E info@hbarchitects.co.uk
 © Hugh Broughton Architects Ltd