



1. existing front wall rebuilt exactly in WT Lamb Imperial Smooth Medium Dark Red bricks with plinth stretchers + saddleback copings to match
- X. special end copings and stretchers here
2. existing shrub bed, brick edges removed, to finish flush with adjacent surface
3. existing decorative tiles
4. existing black brick pavers
5. buff coloured cobbled setts
6. existing bin store
7. existing front gates

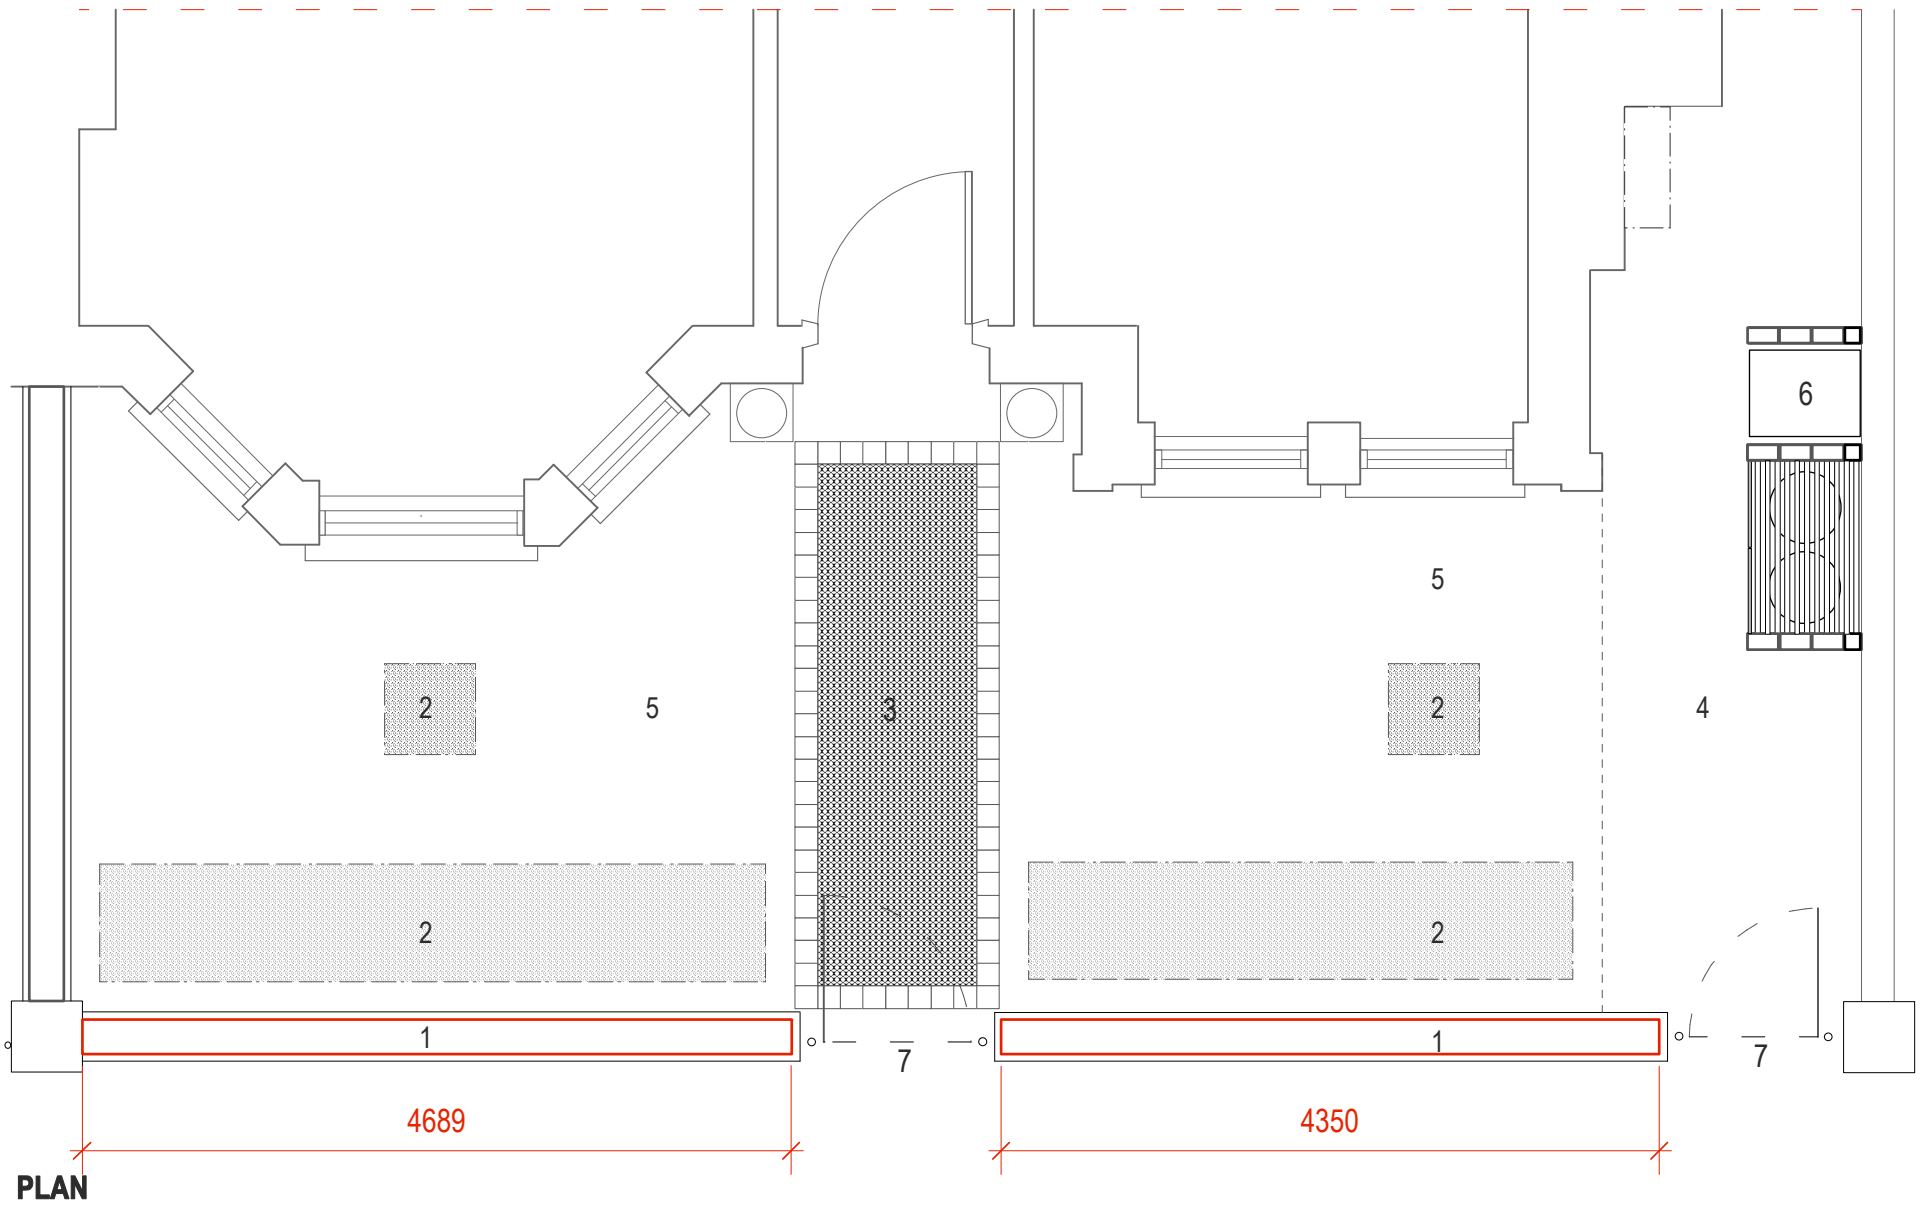

PLAN

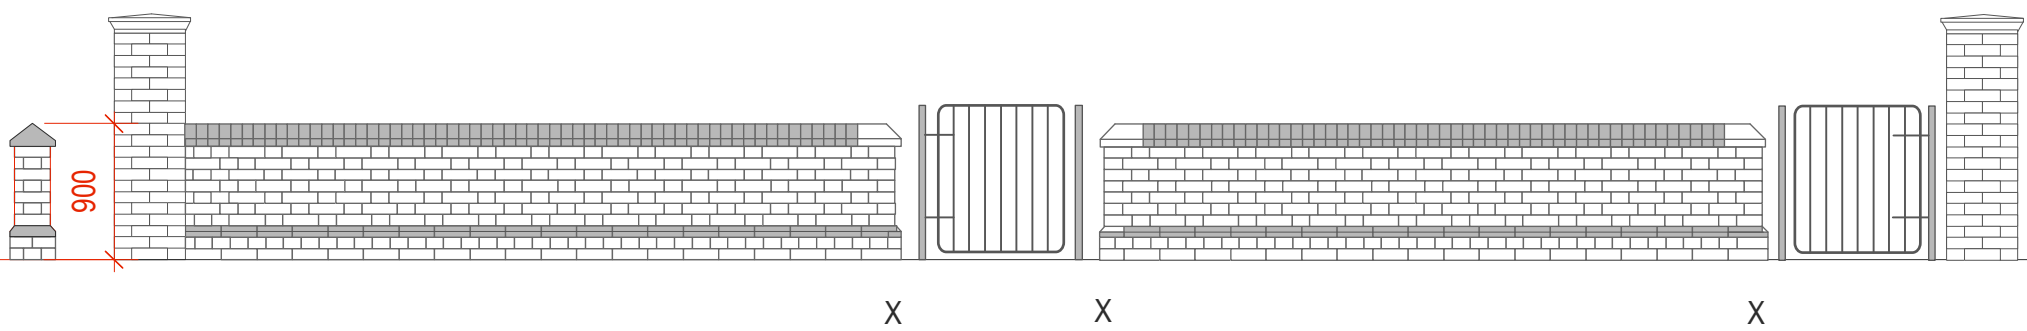

SECTION

ELEVATION

JOB. **59 LANCASTER GROVE NW3**

BEEVOR MULL

for Mr + Mrs T Budd

TITLE. **FRONT WALL  
PLAN, SECTION, ELEVATION  
as proposed**



Architects

Scale. 1 : 50 at A3

Date. APRIL 13

Dwg.No. **LG-PP-3**

By. CMB

Plain Studio  
Wennington  
Cams PE28 2LY  
t: 01487 773259  
m: 07712 106760  
e:mull.mull@virgin.net

Do not scale. All dimensions to be checked on site. Copyright Beevor Mull Architects LLP