


COPYRIGHT: The contents of this drawing may not be reproduced in whole or in part without express written consent of Javied Sharif

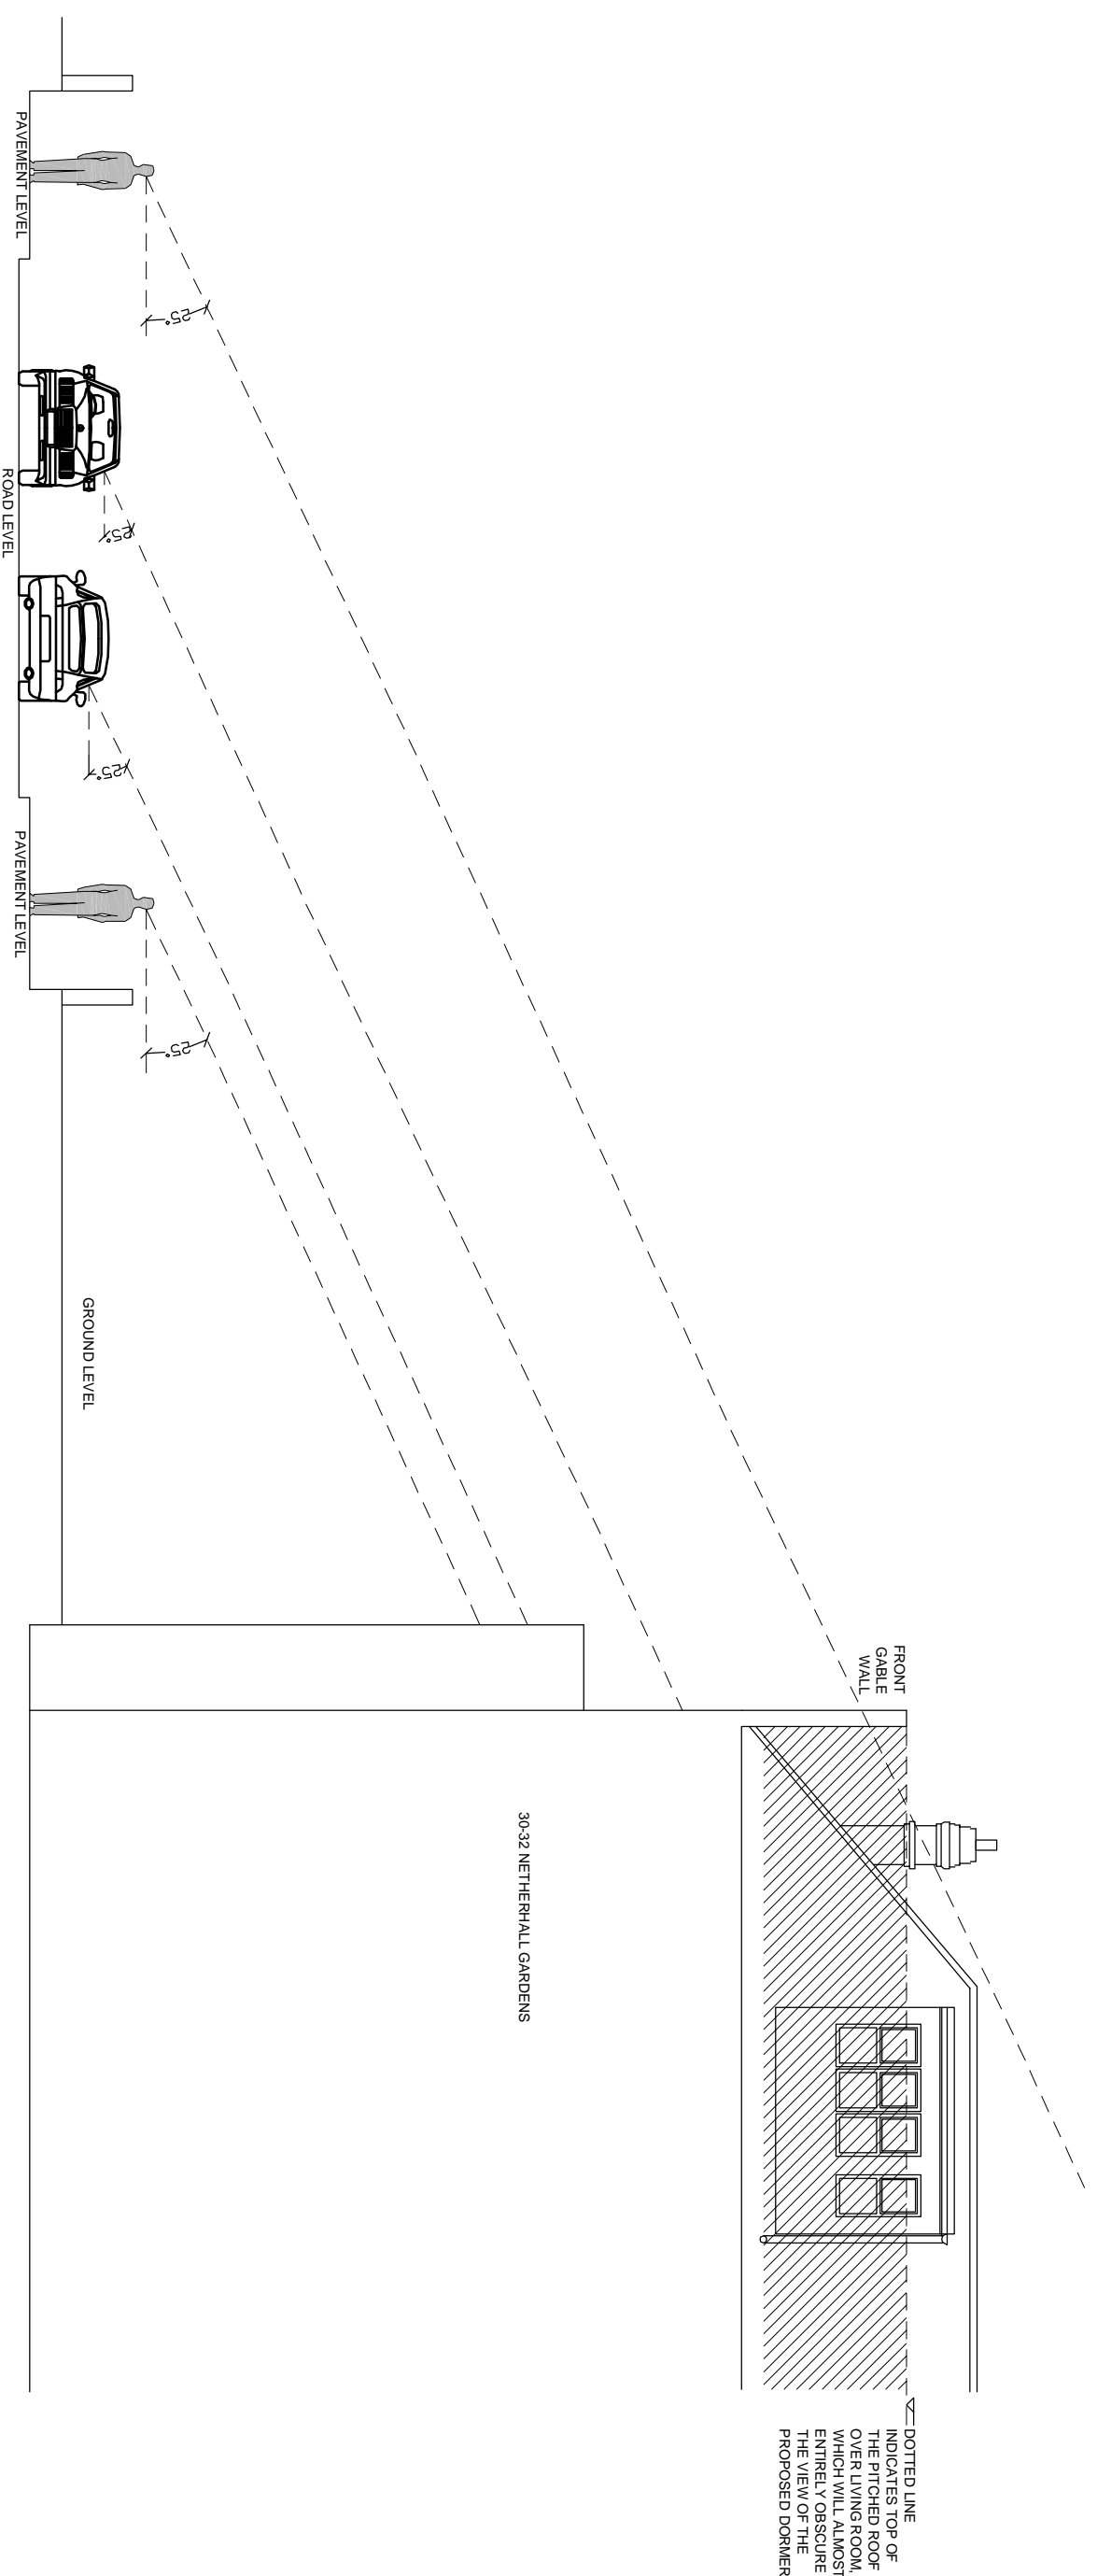

SITE LINES FROM ROAD LEVEL Scale 1:100

REV	DATE	COMMENT	DRN
A	30.04.2013	Amendments as per planning officers email dated 29.04.2013	PC

JS *Surveying & Design*
Services Limited
 110 GOODMAYES ROAD, ILFORD,
 ESSEX IG3 9UZ TEL: 020 8590 2248
 E.mail: info@jssd.co.uk

P L A N N I N G I S S U E

SITE ADDRESS:
 FLAT 11, 30 - 32 NETHERHALL
 GARDENS, LONDON NW3 5TN

SUBJECT:
 SITE LINES FROM ROAD LEVEL

DRAWING NO.:	JS/SP/550/05A
SCALE:	1:100 @ A3
DATE:	NOV 2012
DRAWN BY:	PC
CHECKED BY:	JS
REV:	A