



FINISHES LEGEND:


- ① FACE BRICK - STAFFORDSHIRE BLUE BRINDLE SMOOTH : JBSTOCK (TBC)
- ② FACE BRICK - WILFORD BUFF MULTI : TAYLOR MAXWELL (TBC)
- ③ METAL FRAME WINDOWS / PATIO DOORS, FRAME COLOUR 7006 (TBC)
- ④ METAL JULET BALCONIES, POWDERCOATED, COLOUR RAL 8022
- ⑤ METAL / TIMBER BALCONIES, METAL POWDER COATED COLOUR RAL 8022
- ⑥ METAL / GLASS BALUSTRADE
- ⑦ GLASS CANOPY
- ⑧ BLANK RECESSED WINDOWS

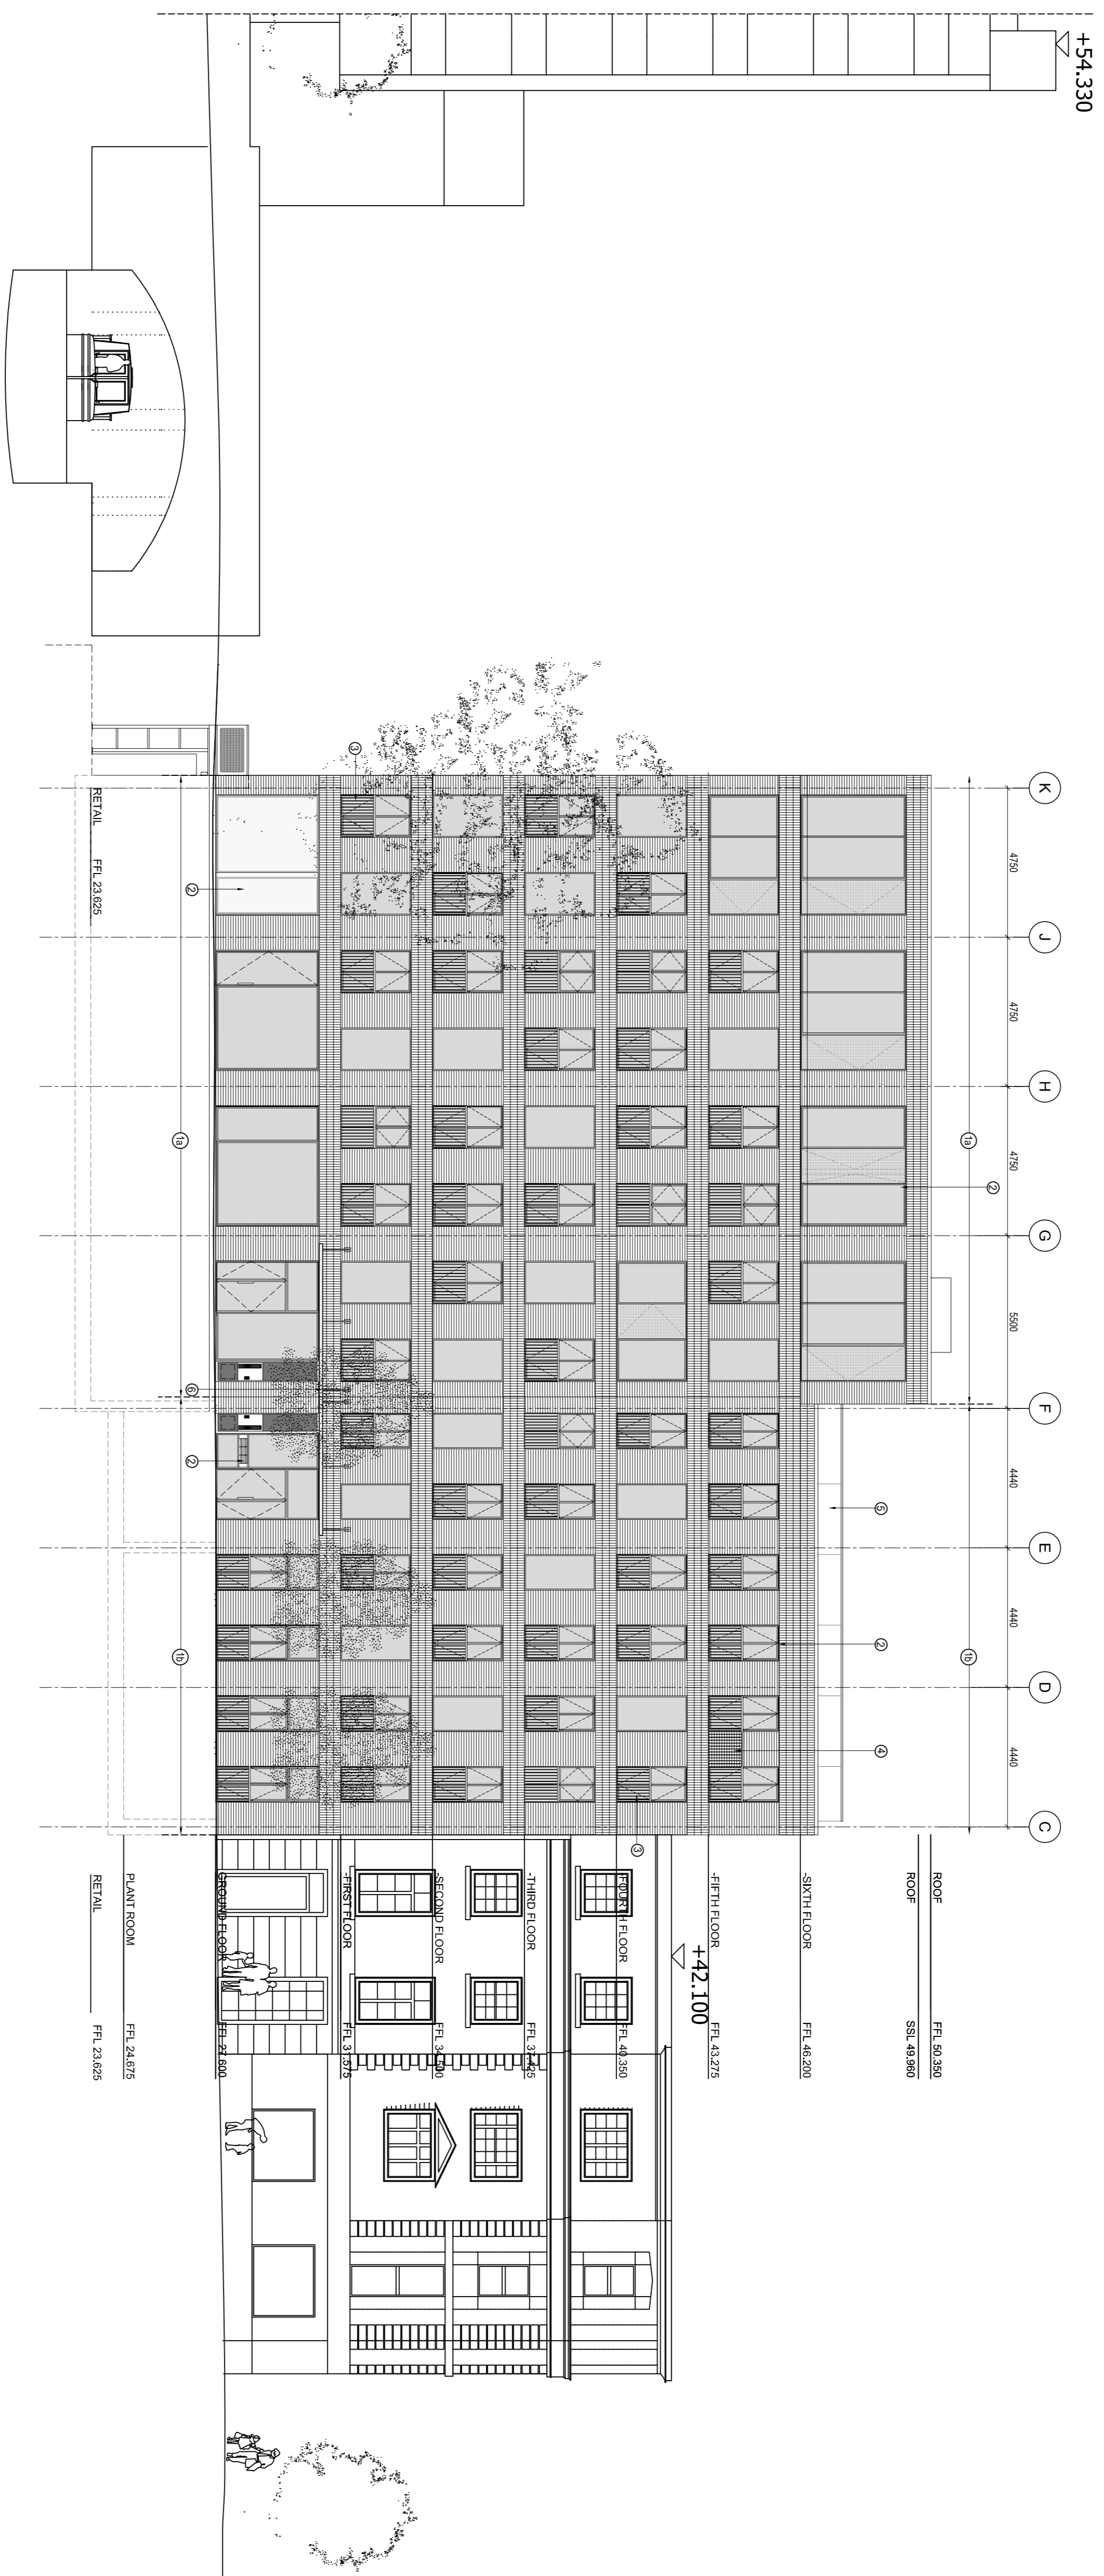

CAMDEN ROAD (EAST) ELEVATION

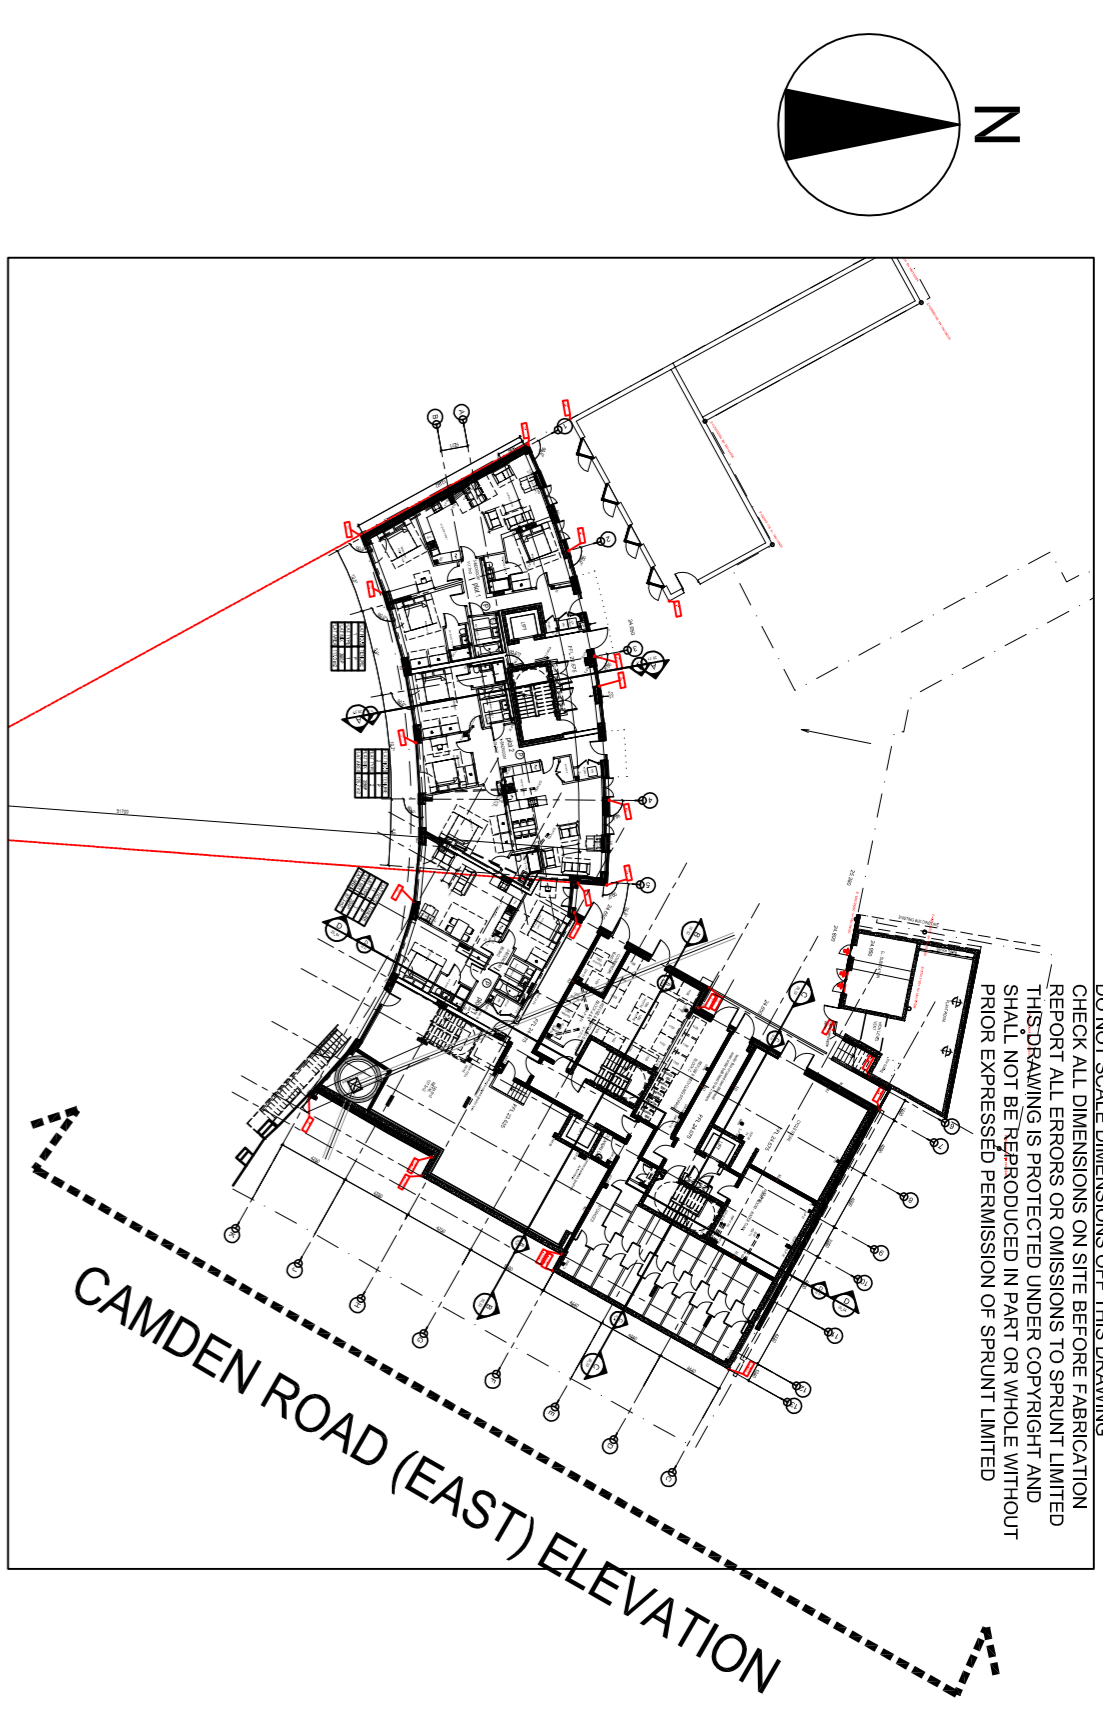

DO NOT SCALE DIMENSIONS OFF THIS DRAWING
CHECK ALL DIMENSIONS ON SITE BEFORE FABRICATION
REPORT ALL ERRORS OR OMISSIONS TO SPRUNT LIMITED
SHALL NOT BE REPRODUCED IN PART OR WHOLE WITHOUT
SPRUNT EXPRESS PERMISSION OR SPRUNT LIMITED

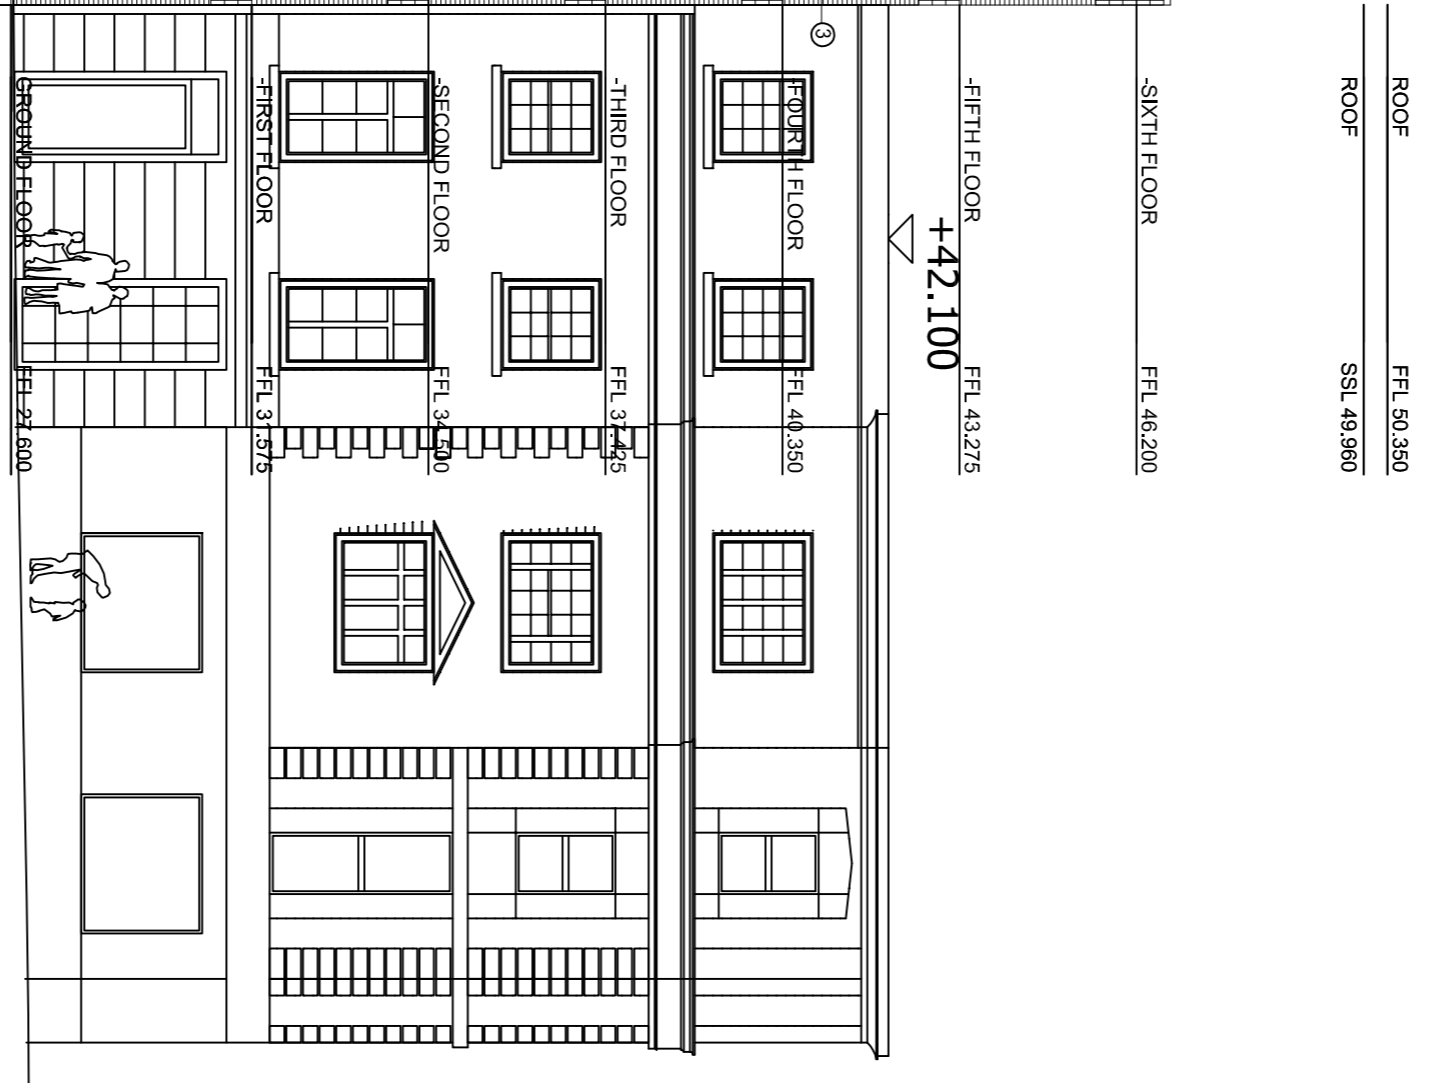

C1 SB 25.02.13 MB ISSUE FOR CONSTRUCTION
REV BY DATE CHK DESCRIPTION

FOR CONSTRUCTION

WILLMOTT DIXON

TWYMAN HOUSE

CLIENT
TAYLOR WIMPEY
CENTRAL LONDON
DRAWING TITLE
CAMDEN ROAD (EAST)
ELEVATION

DATE CREATED 27.02.13 DATE AMENDED 01.03.13 SCALE 1:125 @ A1
DRAWN BY MBRZEZINSKA CHECKED MBRZEZINSKA

DRAWING NO & REVISION
12387_30_01_125-C1

The Quadrangle,
180 Wandour Street,
London W1F 8FY
T +44 (0)20 7287 1153
F +44 (0)20 7287 3675
www.sprunt.net

