

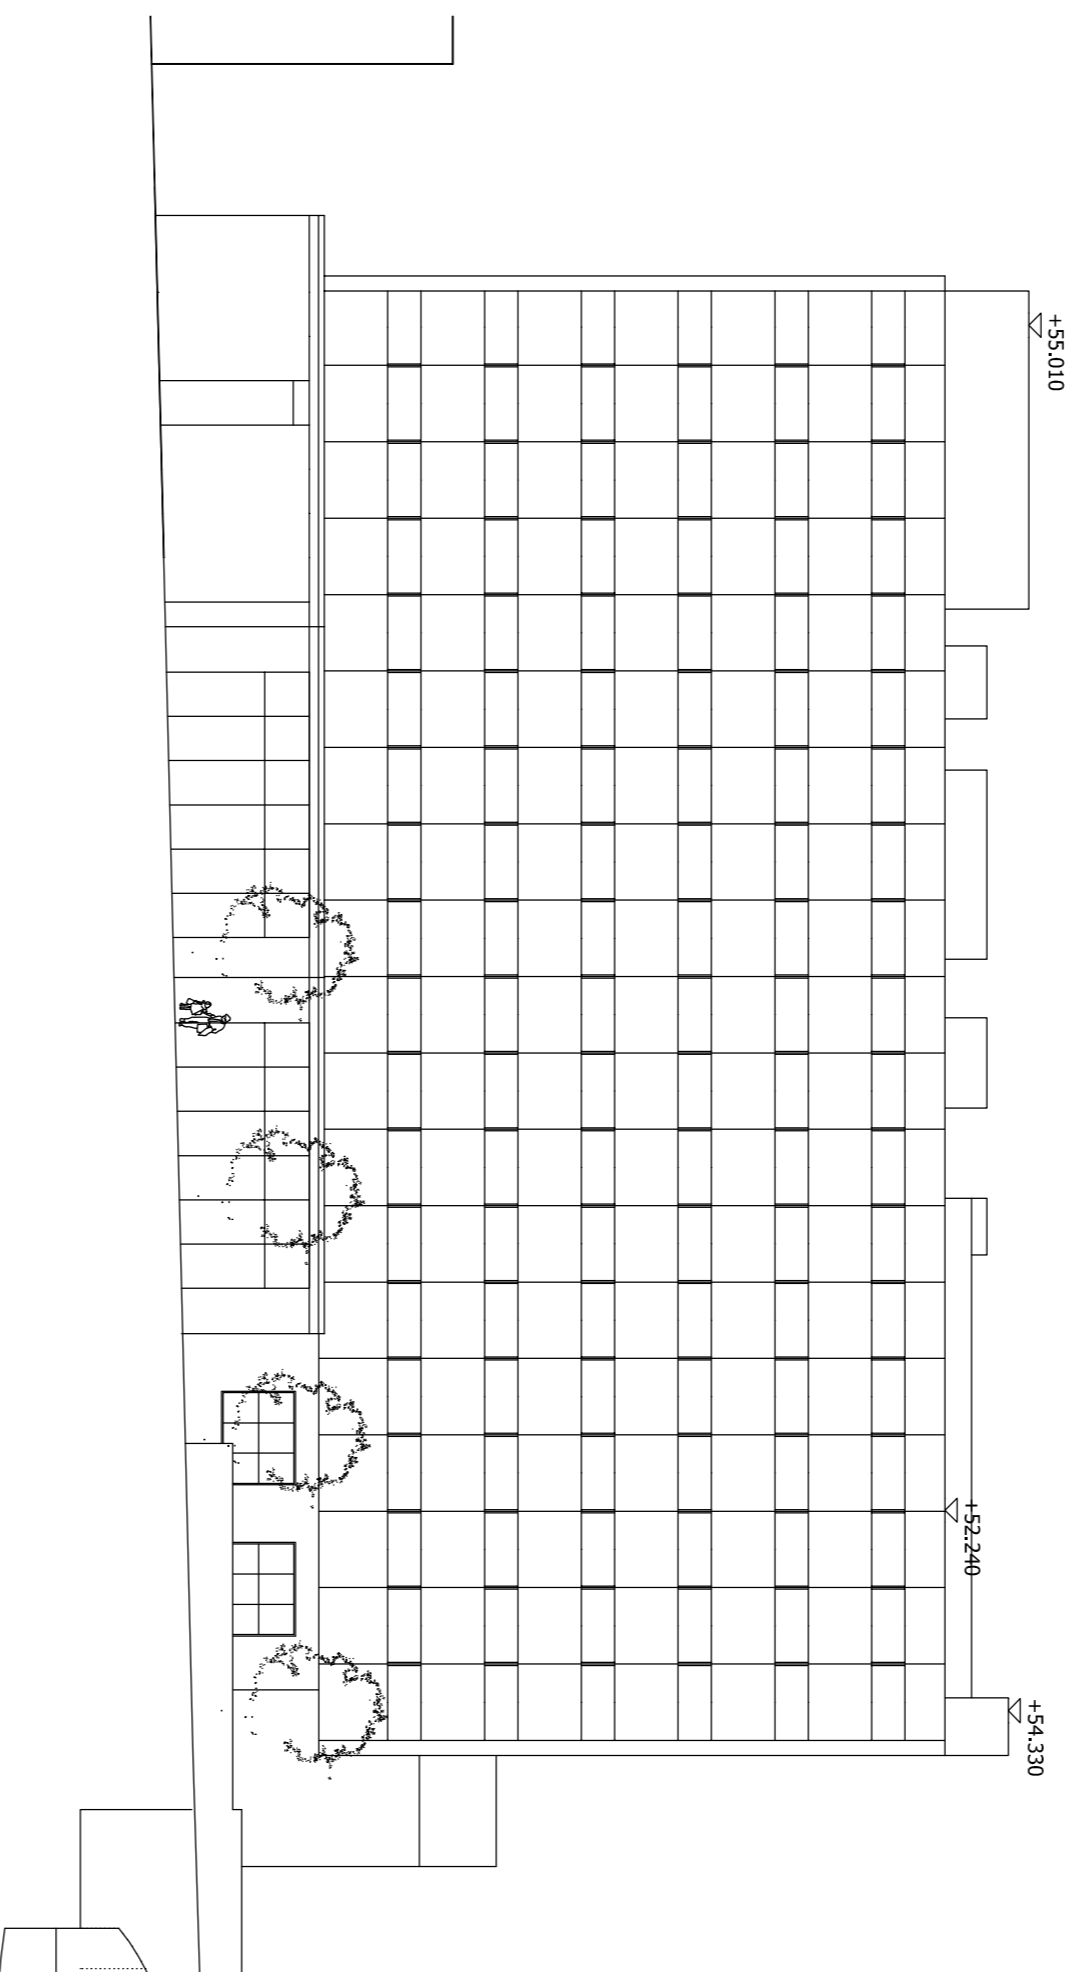
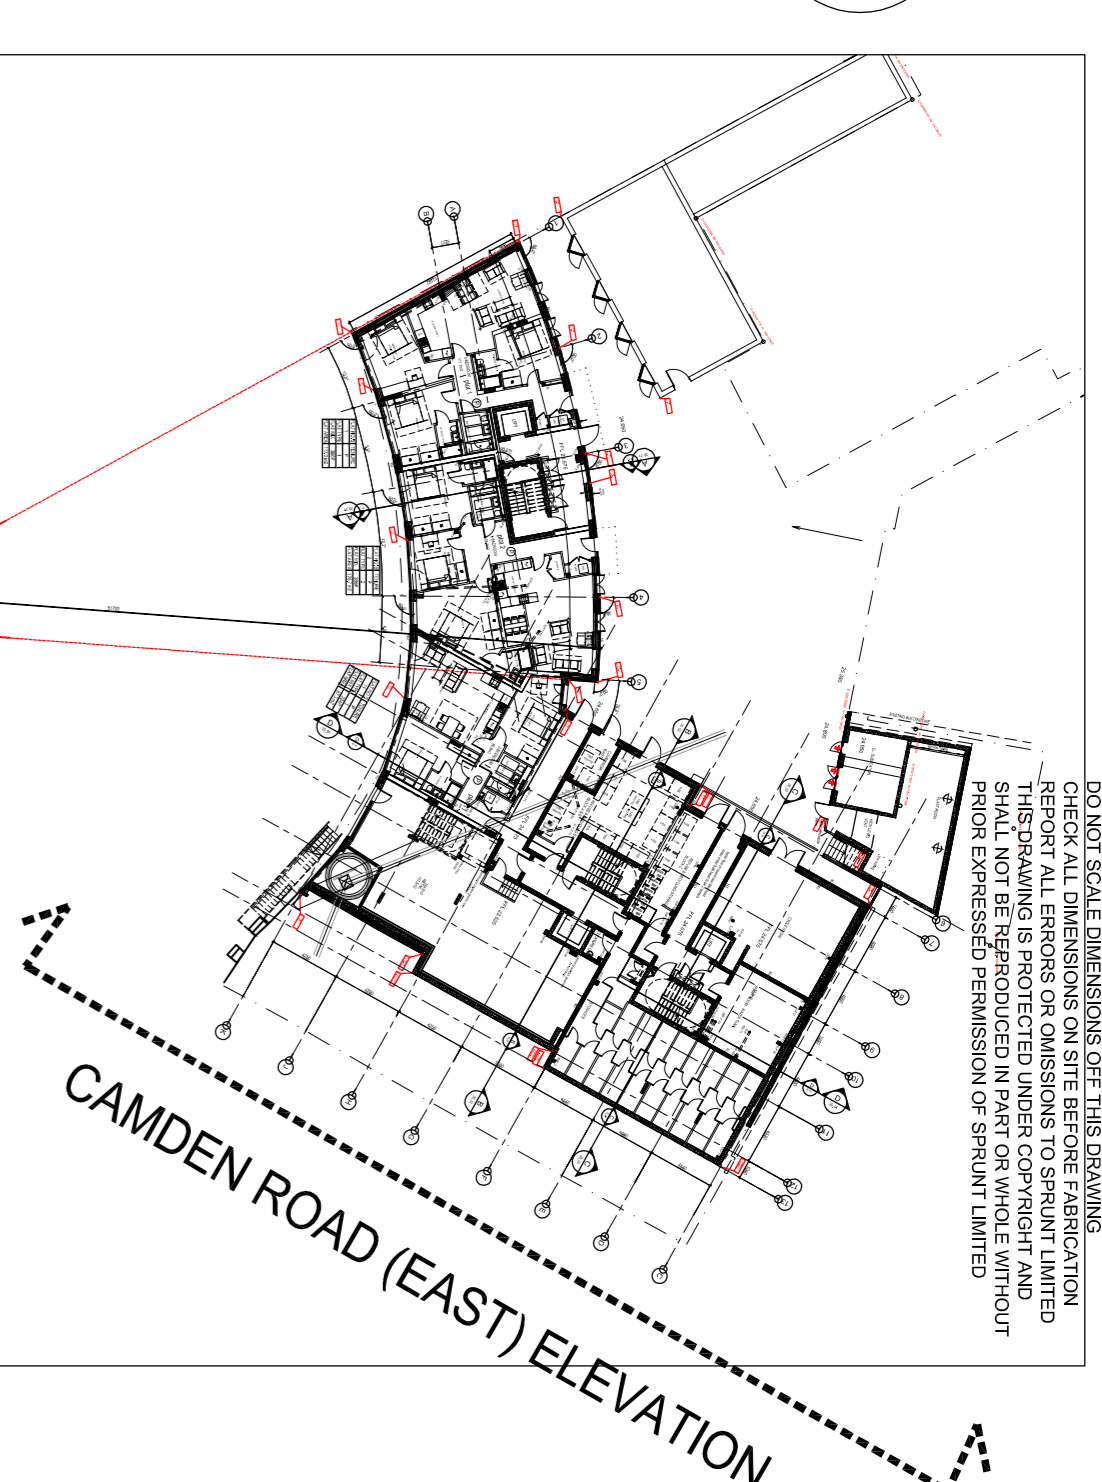


FINISHES LEGEND:

- ① FACE BRICK - STAFFORDSHIRE BLUE BRINDLE SMOOTH : JBSTOCK (TBC)
- ② FACE BRICK - WILFORD BUFF MULTI : TAYLOR MAXWELL (TBC)
- ③ METAL FRAME WINDOWS / PATIO DOORS, FRAME COLOUR 7006 (TBC)
- ④ METAL JULET BALCONIES, POWDERCOATED, COLOUR RAL 8022
- ⑤ METAL / TIMBER BALCONIES, METAL POWDER COATED COLOUR RAL 8022
- ⑥ METAL / GLASS BALUSTRADE
- ⑦ GLASS CANOPY
- ⑧ BLANK RECESSED WINDOWS

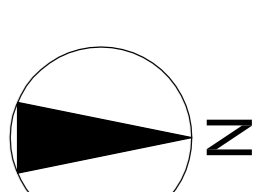

CAMDEN ROAD (EAST) ELEVATION

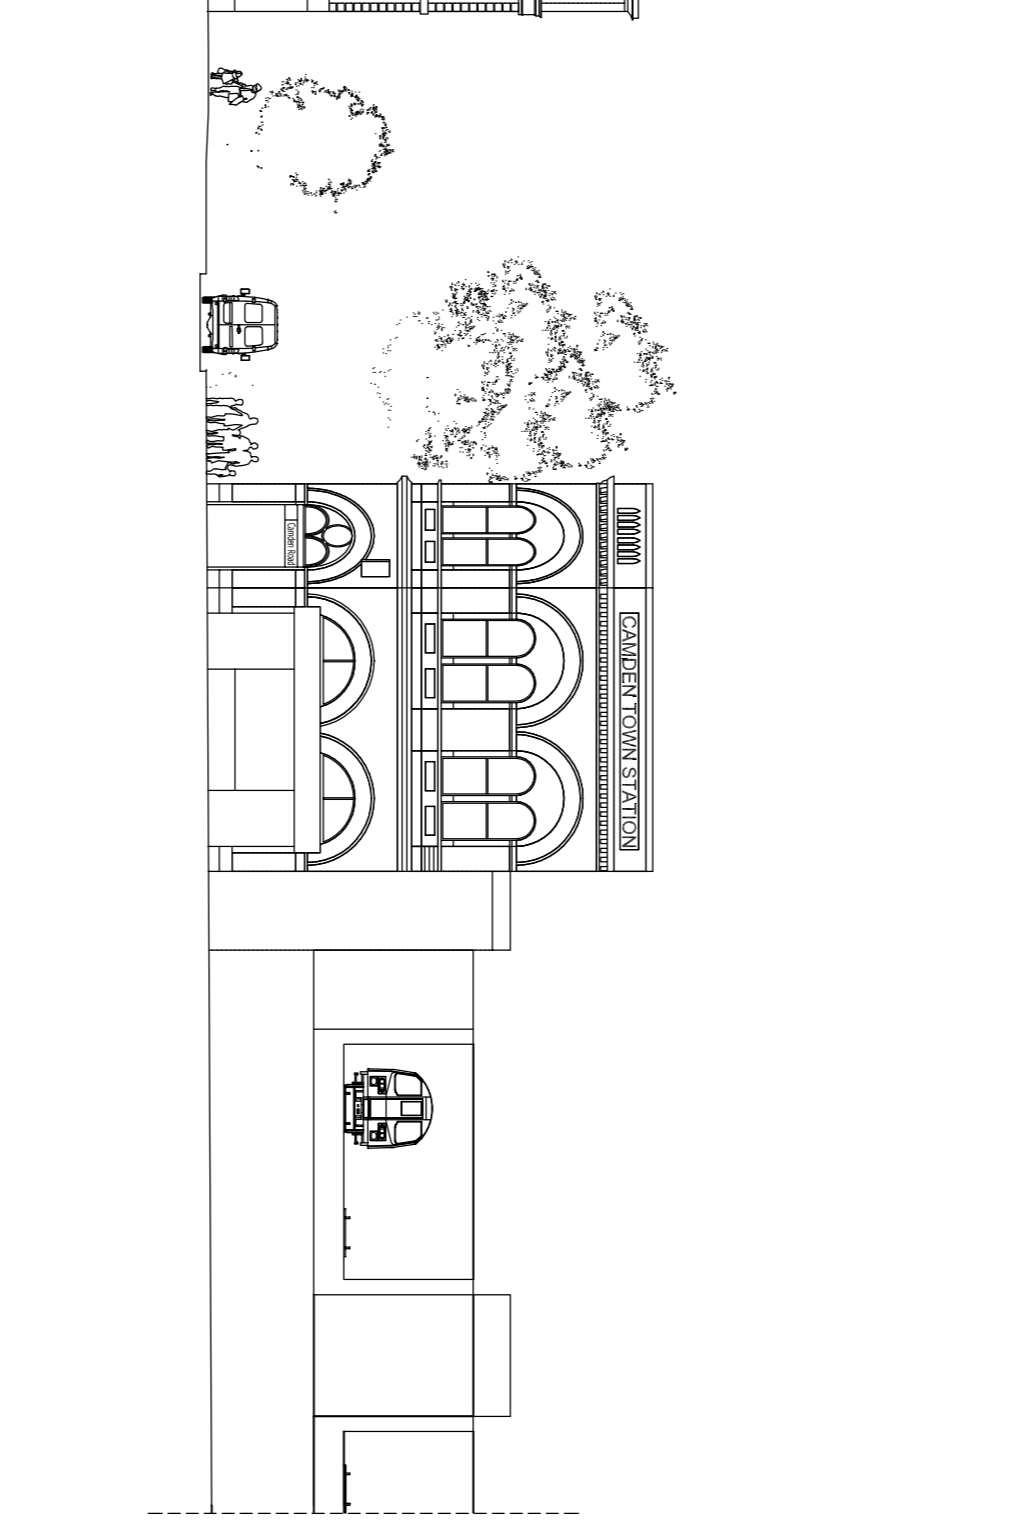

DO NOT SCALE DIMENSIONS OFF THIS DRAWING.
CHECK ALL DIMENSIONS ON SITE BEFORE FABRICATION.
REPORT ALL ERRORS OR OMISSIONS TO SPRUNT LIMITED
IMMEDIATELY. THIS DRAWING IS THE PROPERTY OF SPRUNT LIMITED
AND SHALL NOT BE REPRODUCED IN PART OR WHOLE WITHOUT
PRIOR EXPRESSED PERMISSION OF SPRUNT LIMITED

C1, SB 25.02.13, MB, ISSUE FOR CONSTRUCTION
REV BY DATE CHK DESCRIPTION

STATUS
FOR CONSTRUCTION

CONTRACTOR
WILLMOTT DIXON

PROJECT
Twyman House

CLIENT
Taylor Wimpey
Central London

DRAWING TITLE
Camden Road (East)
Elevation

DATE CREATED 27.02.13 SCALE 1:250 @ A1
DATE AMENDED 01.03.13
DRAWN BY MBRZEZINSKA
CHECKED

DRAWING NO & REVISION
12387_30_01_250-C1

The Quadrangle,
180 Wandour Street,
London W1F 8FY
T +44 (0)20 7287 1153
F +44 (0)20 7287 3675
www.sprunt.net

