
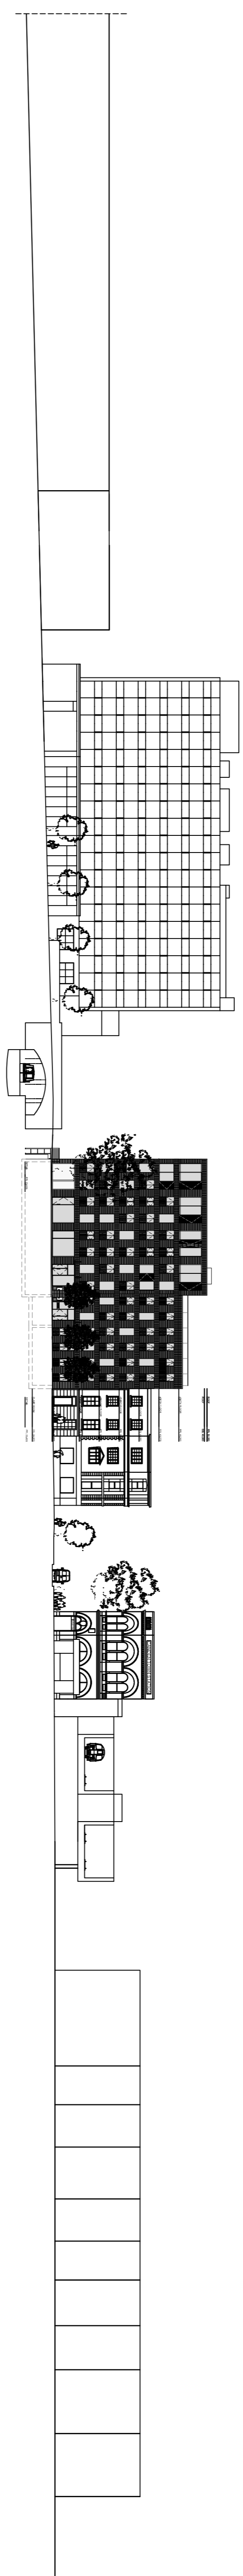
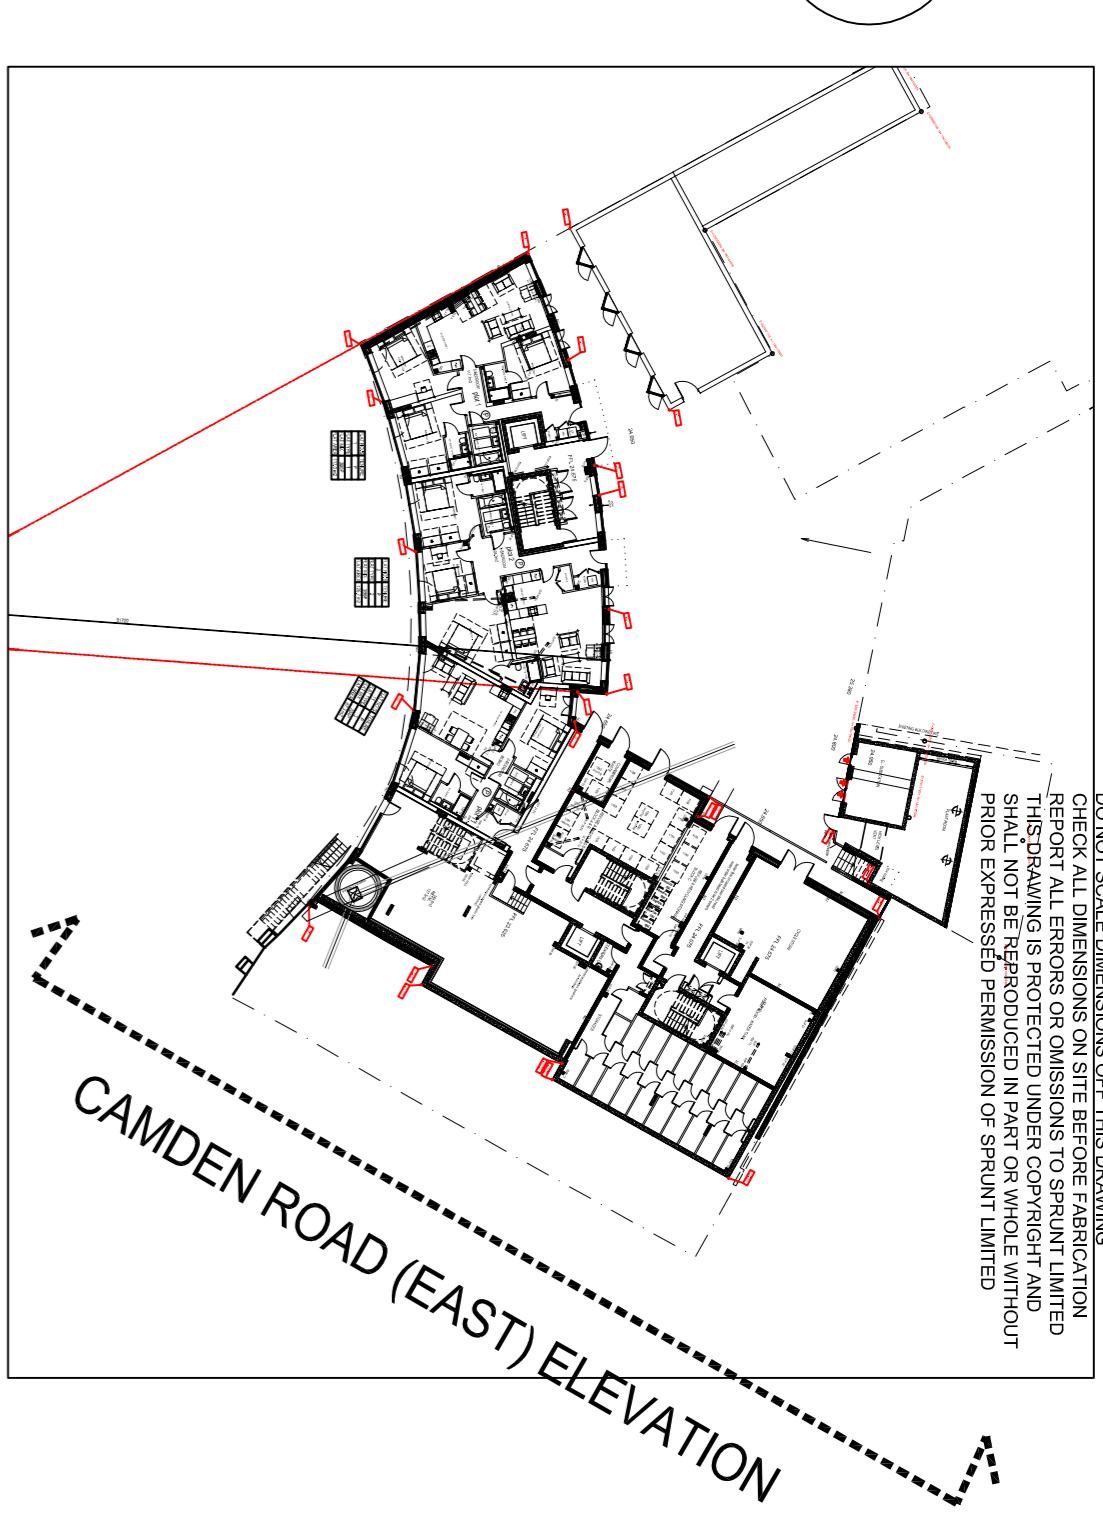


DO NOT SCALE DIMENSIONS OFF THIS DRAWING.
CHECK ALL DIMENSIONS ON SITE BEFORE FABRICATION.
REPORT ALL ERRORS OR OMISSIONS TO SPRUNT LIMITED
SHALL NOT BE REPRODUCED IN PART OR WHOLE WITHOUT
PRIOR EXPRESSED PERMISSION OF SPRUNT LIMITED

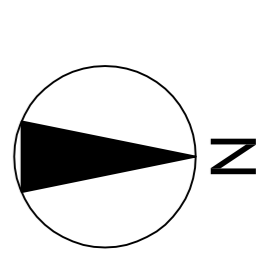

CAMDEN ROAD (EAST) ELEVATION

C1 SB 25.02.13 MB ISSUE FOR CONSTRUCTION
REV BY DATE CHK DESCRIPTION

STATUS
FOR CONSTRUCTION

CONTRACTOR
WILLMOTT DIXON

PROJECT
TWYMAN HOUSE

CLIENT
**TAYLOR WIMPEY
CENTRAL LONDON**

DRAWING TITLE
**CAMDEN ROAD (EAST)
ELEVATION**

DATE CREATED 27.02.13 SCALE 1:500 @ A1
DATE AMENDED 01.03.13
DRAWN BY MBRZEZINSKA
CHECKED

DRAWING NO & REVISION
12387_30_01_500-C1

The Quadrangle,
180 Wardour Street,
London, W1F 8FY
T +44 (0)20 7287 1153
F +44 (0)20 7287 3675
www.sprunt.net

