




[illegible]

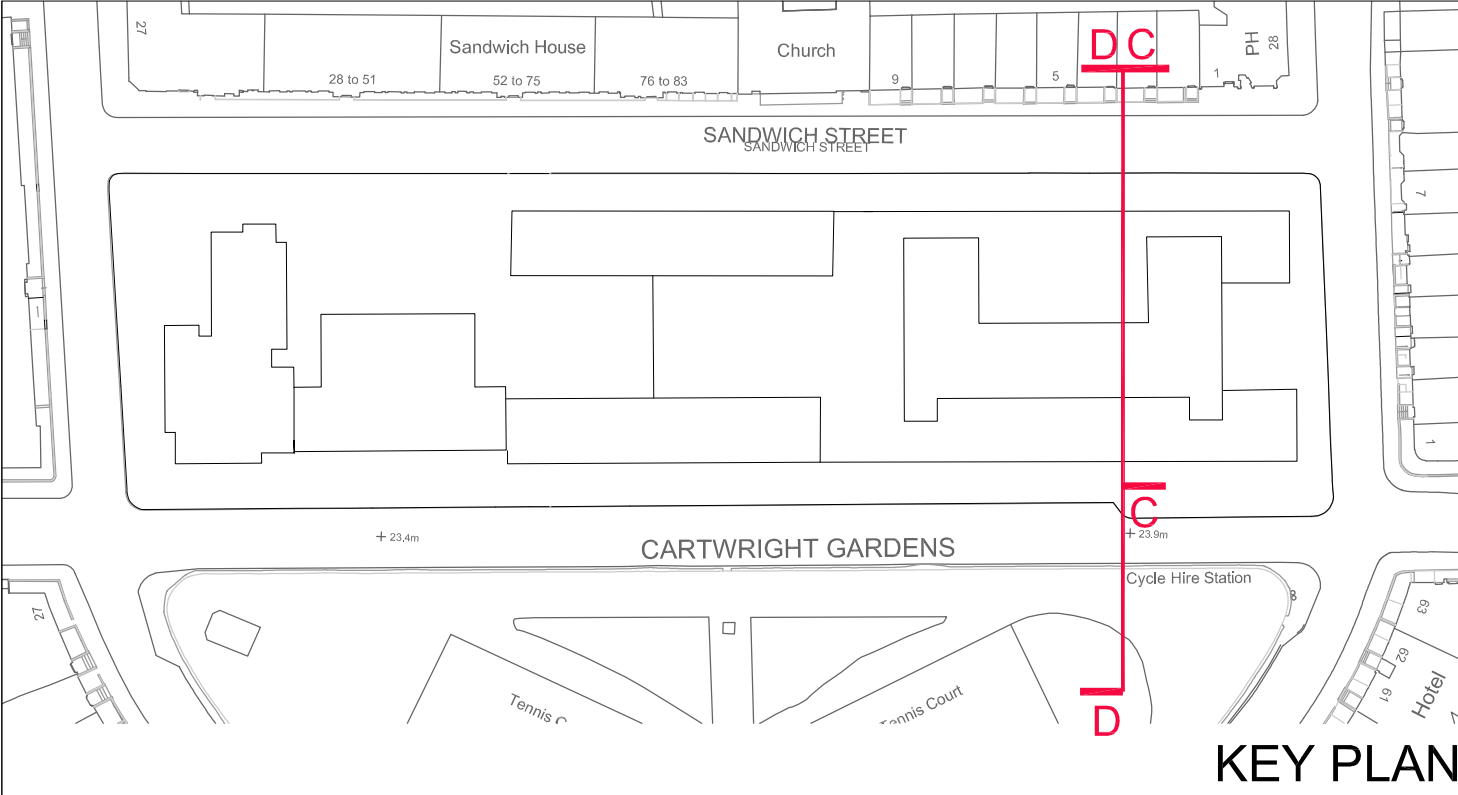

KEY PLAN

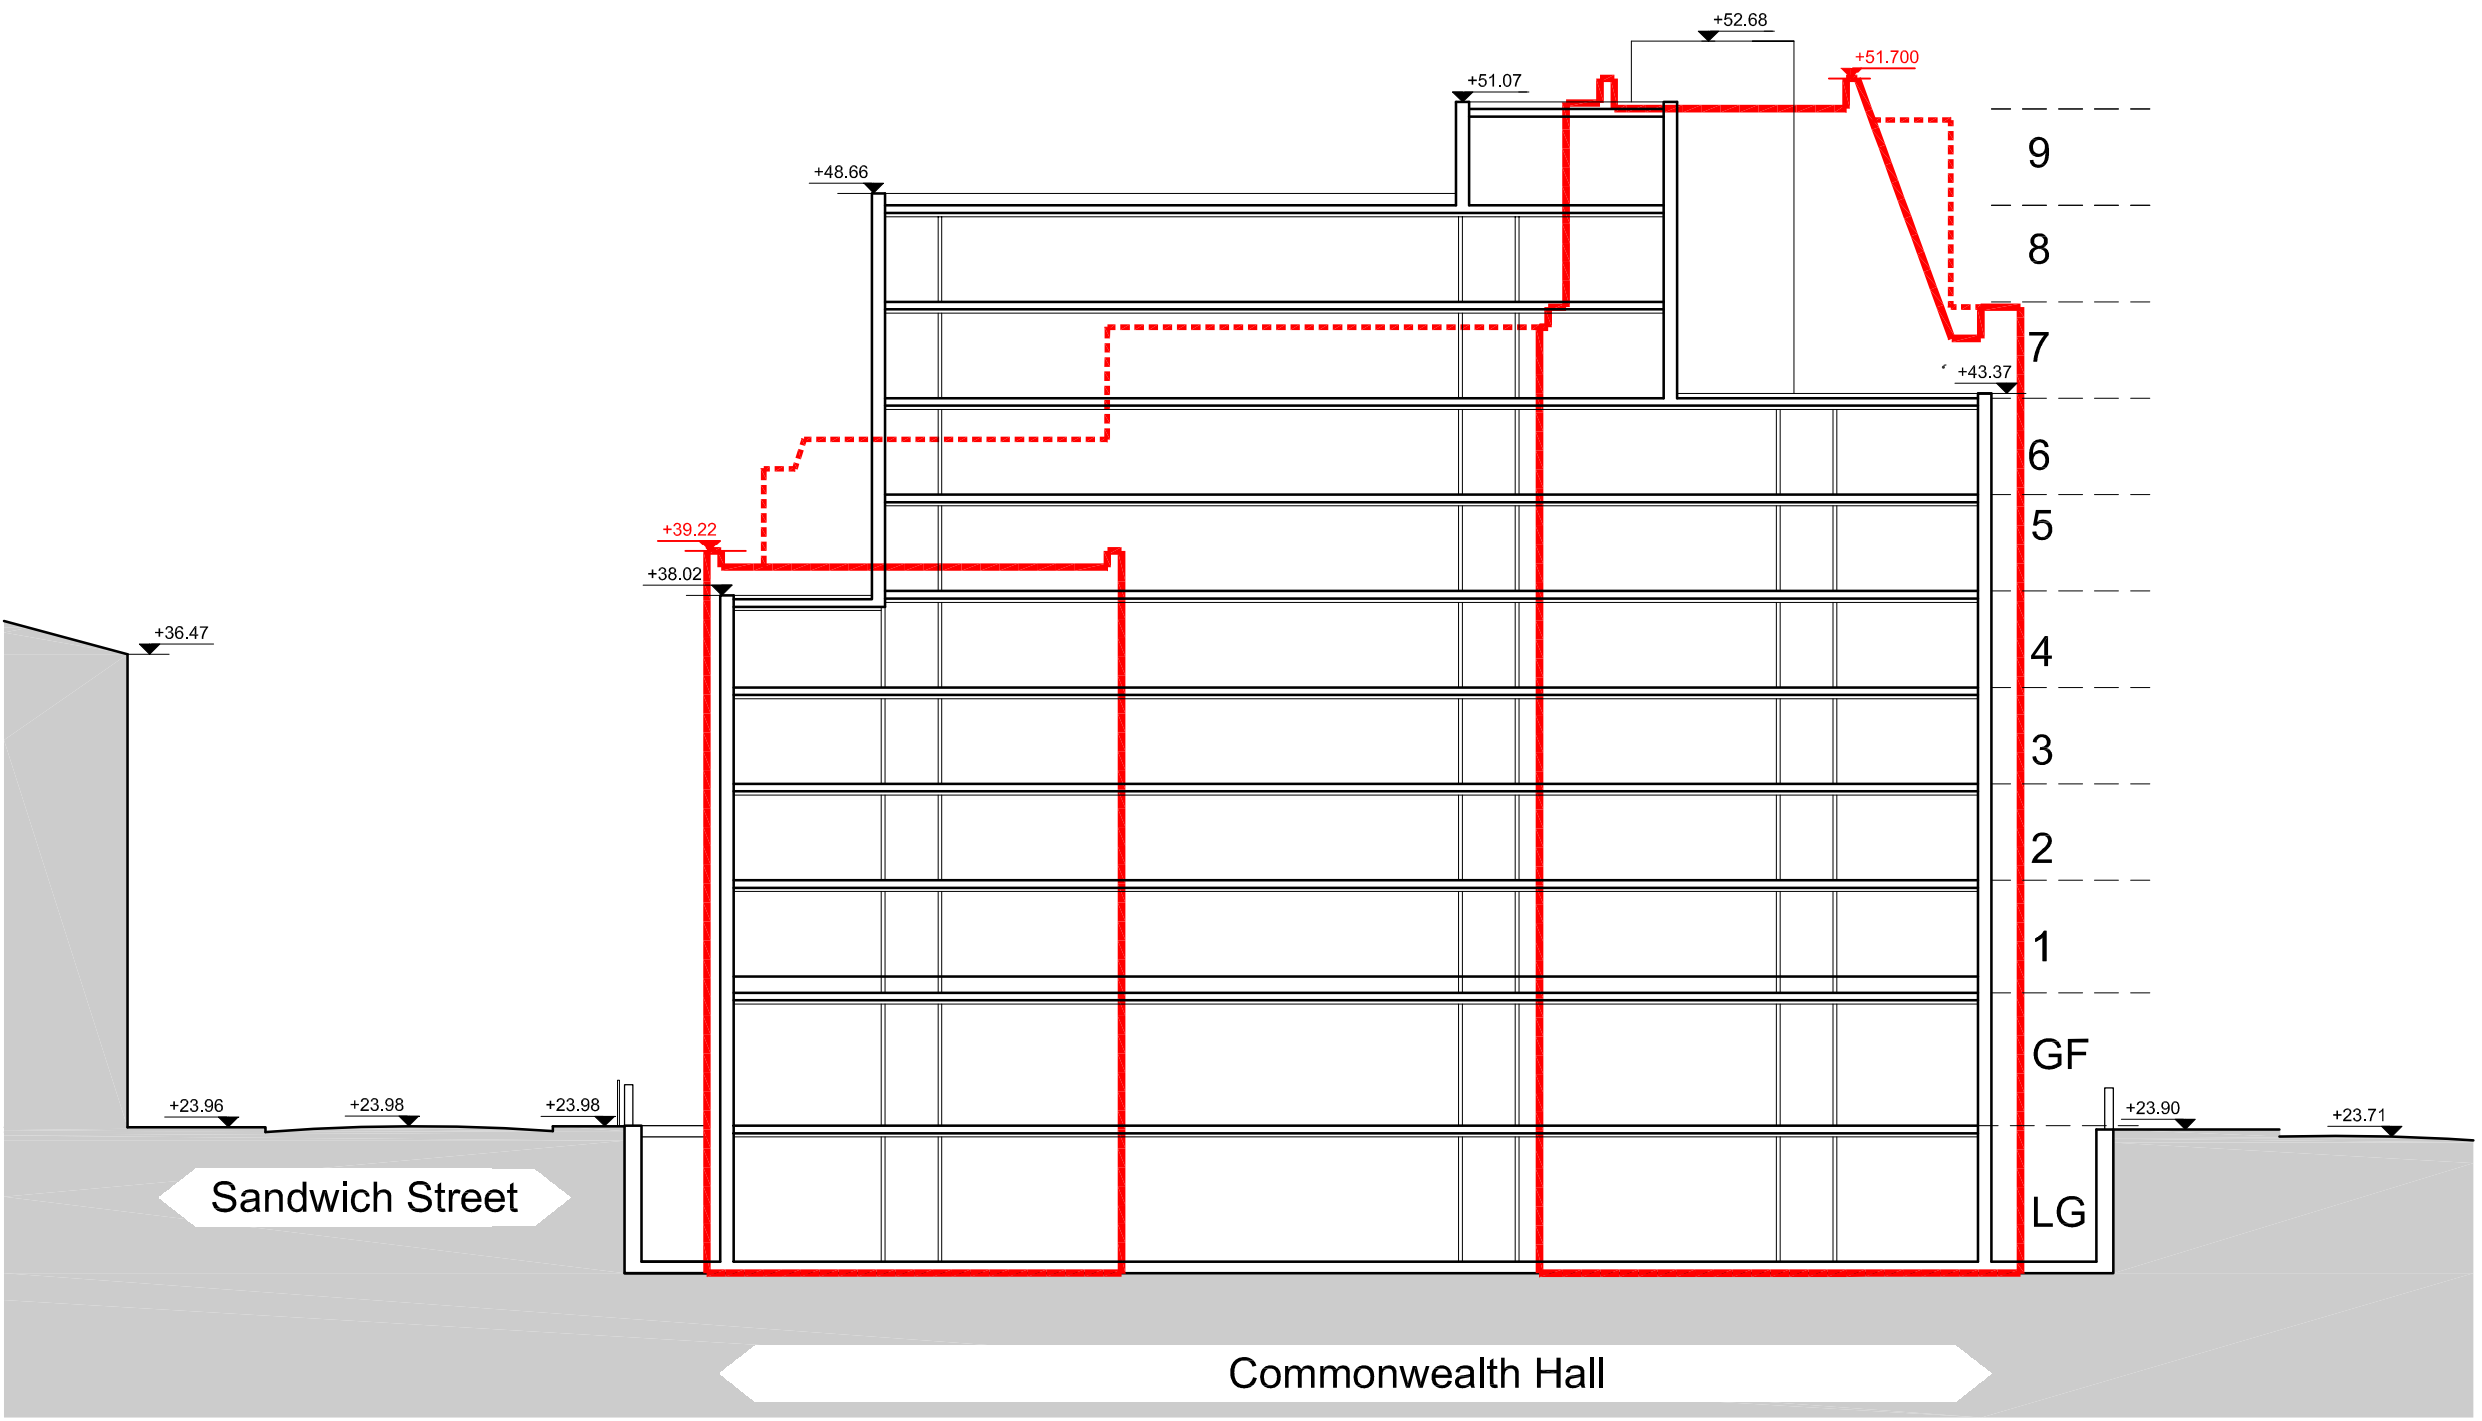

SECTION CC

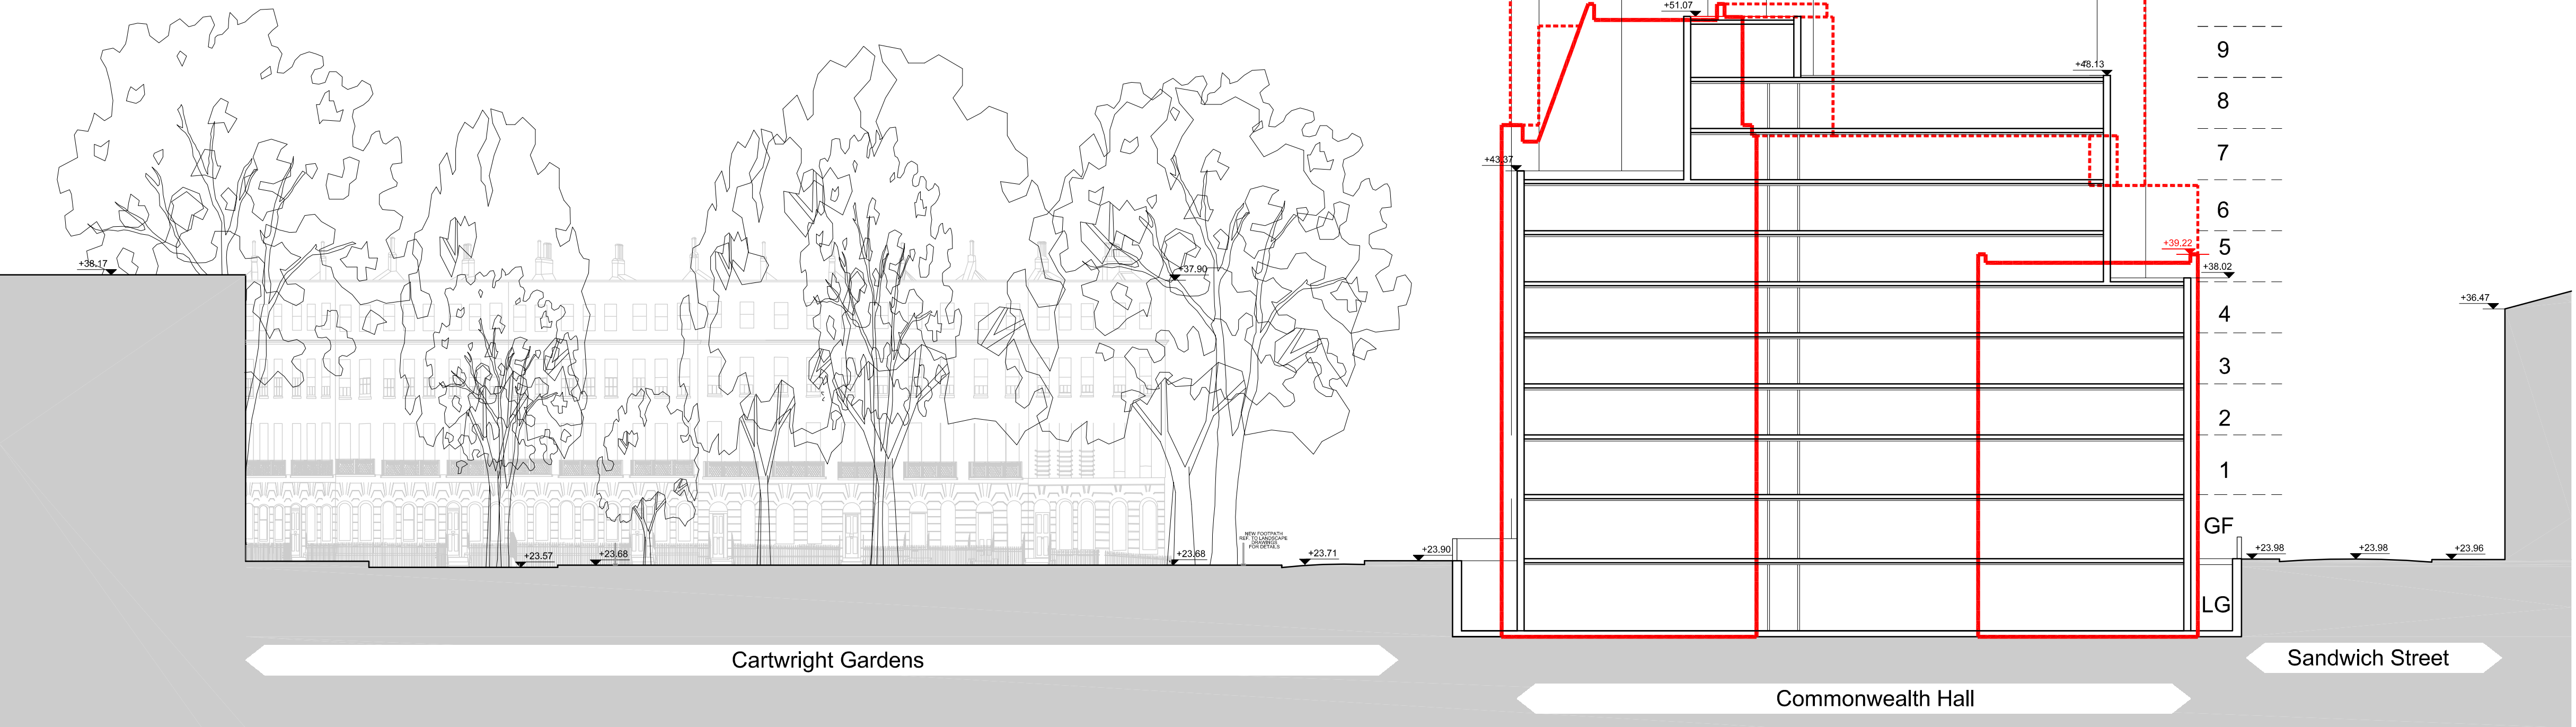


SECTION DD

NOTES:

DO NOT SCALE. FIGURED DIMENSIONS ONLY TO BE TAKEN FROM THIS DRAWING. CHECK DIMENSIONS ON SITE AND REPORT DISCREPANCIES TO THE ARCHITECT.

THIS DRAWING IS PROTECTED BY COPYRIGHT.

ALL AREAS HAVE BEEN MEASURED FROM CURRENT DRAWINGS. THEY MAY VARY BECAUSE OF (EG) SURVEY, DESIGN DEVELOPMENT, CONSTRUCTION TOLERANCES, STATUTORY REQUIREMENTS OR RE-DEFINITION OF THE AREAS TO BE MEASURED.

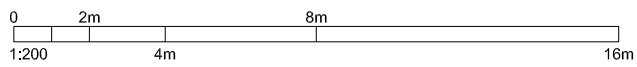

Red solid line denotes section through proposed building.

Red dashed line denotes line of proposed building beyond.

P2	01.05.13	CORRECTED ANNOTATIVE ERROR	CB	NM
P1	23.04.13	FOR PLANNING	CB	NM
No.	Date	Comment	Drawn	Chk'd

Revisions	Issue Status
	PLANNING

tp bennett
architecture
interiors
planning


One America Street London SE1 ONE UK +44 (0) 20 7508 2000 www.tpbenett.com
London Moscow Abu Dhabi New York

Project
Proposed
University of London
Cartwright Gardens, London

Drawing Title
Existing Sections
(With Proposed Outlined)
Sections CC DD


Drawn	Date	Scale @ A1/A3	Alt. Ref.
CB	APRIL 2013	1:200/1:400	--

tp bennett Project No.	Drawing Number	Rev
A10417	C 0 601	P2

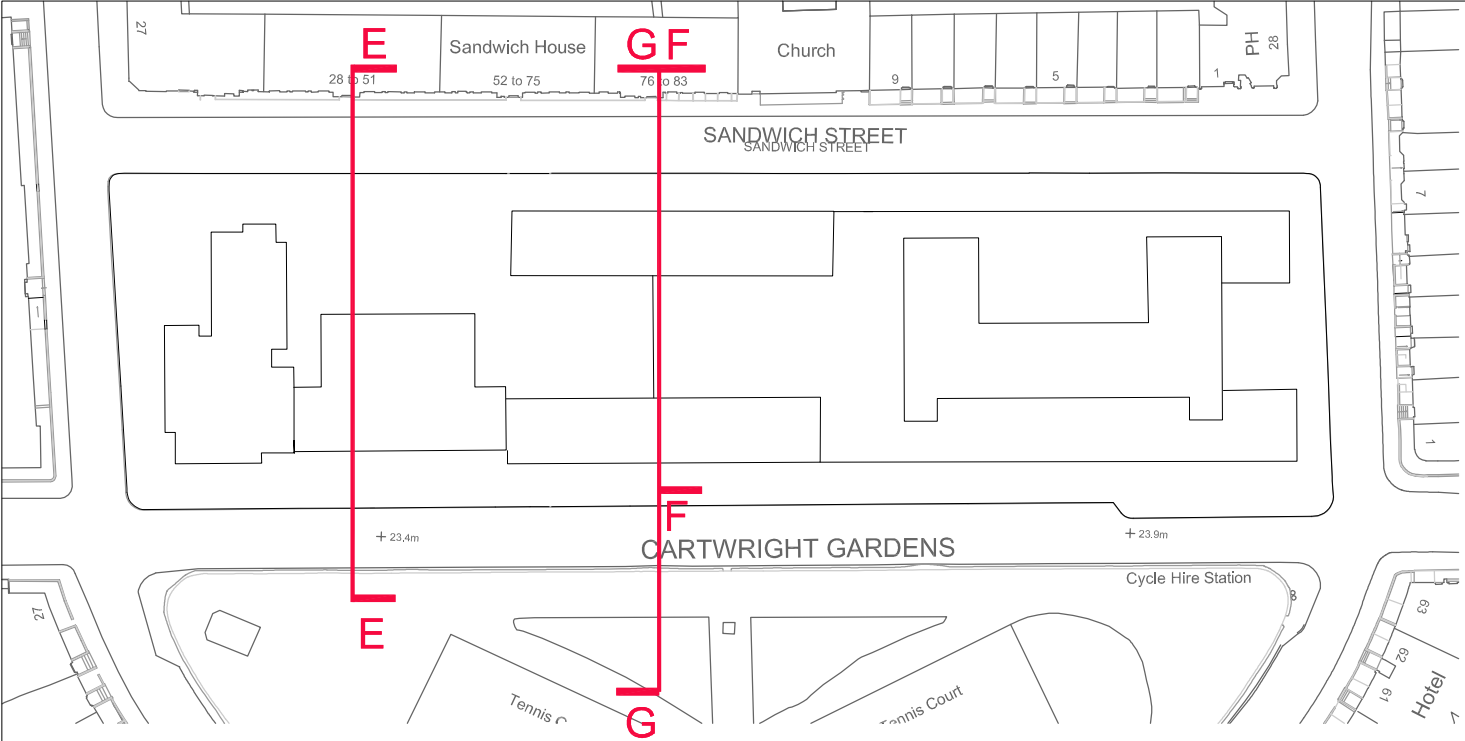


KEY PLAN


NOTES:
DO NOT SCALE. FIGURED DIMENSIONS ONLY TO BE TAKEN FROM THIS DRAWING. CHECK DIMENSIONS ON SITE AND REPORT DISCREPANCIES TO THE ARCHITECT.
THIS DRAWING IS PROTECTED BY COPYRIGHT.
ALL AREAS HAVE BEEN MEASURED FROM CURRENT DRAWINGS. THEY MAY VARY BECAUSE OF (EG) SURVEY, DESIGN DEVELOPMENT, CONSTRUCTION TOLERANCES, STATUTORY REQUIREMENTS OR RE-DEFINITION OF THE AREAS TO BE MEASURED.

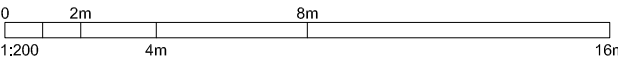

Red solid line denotes section through proposed building.
Red dashed line denotes line of proposed building beyond.

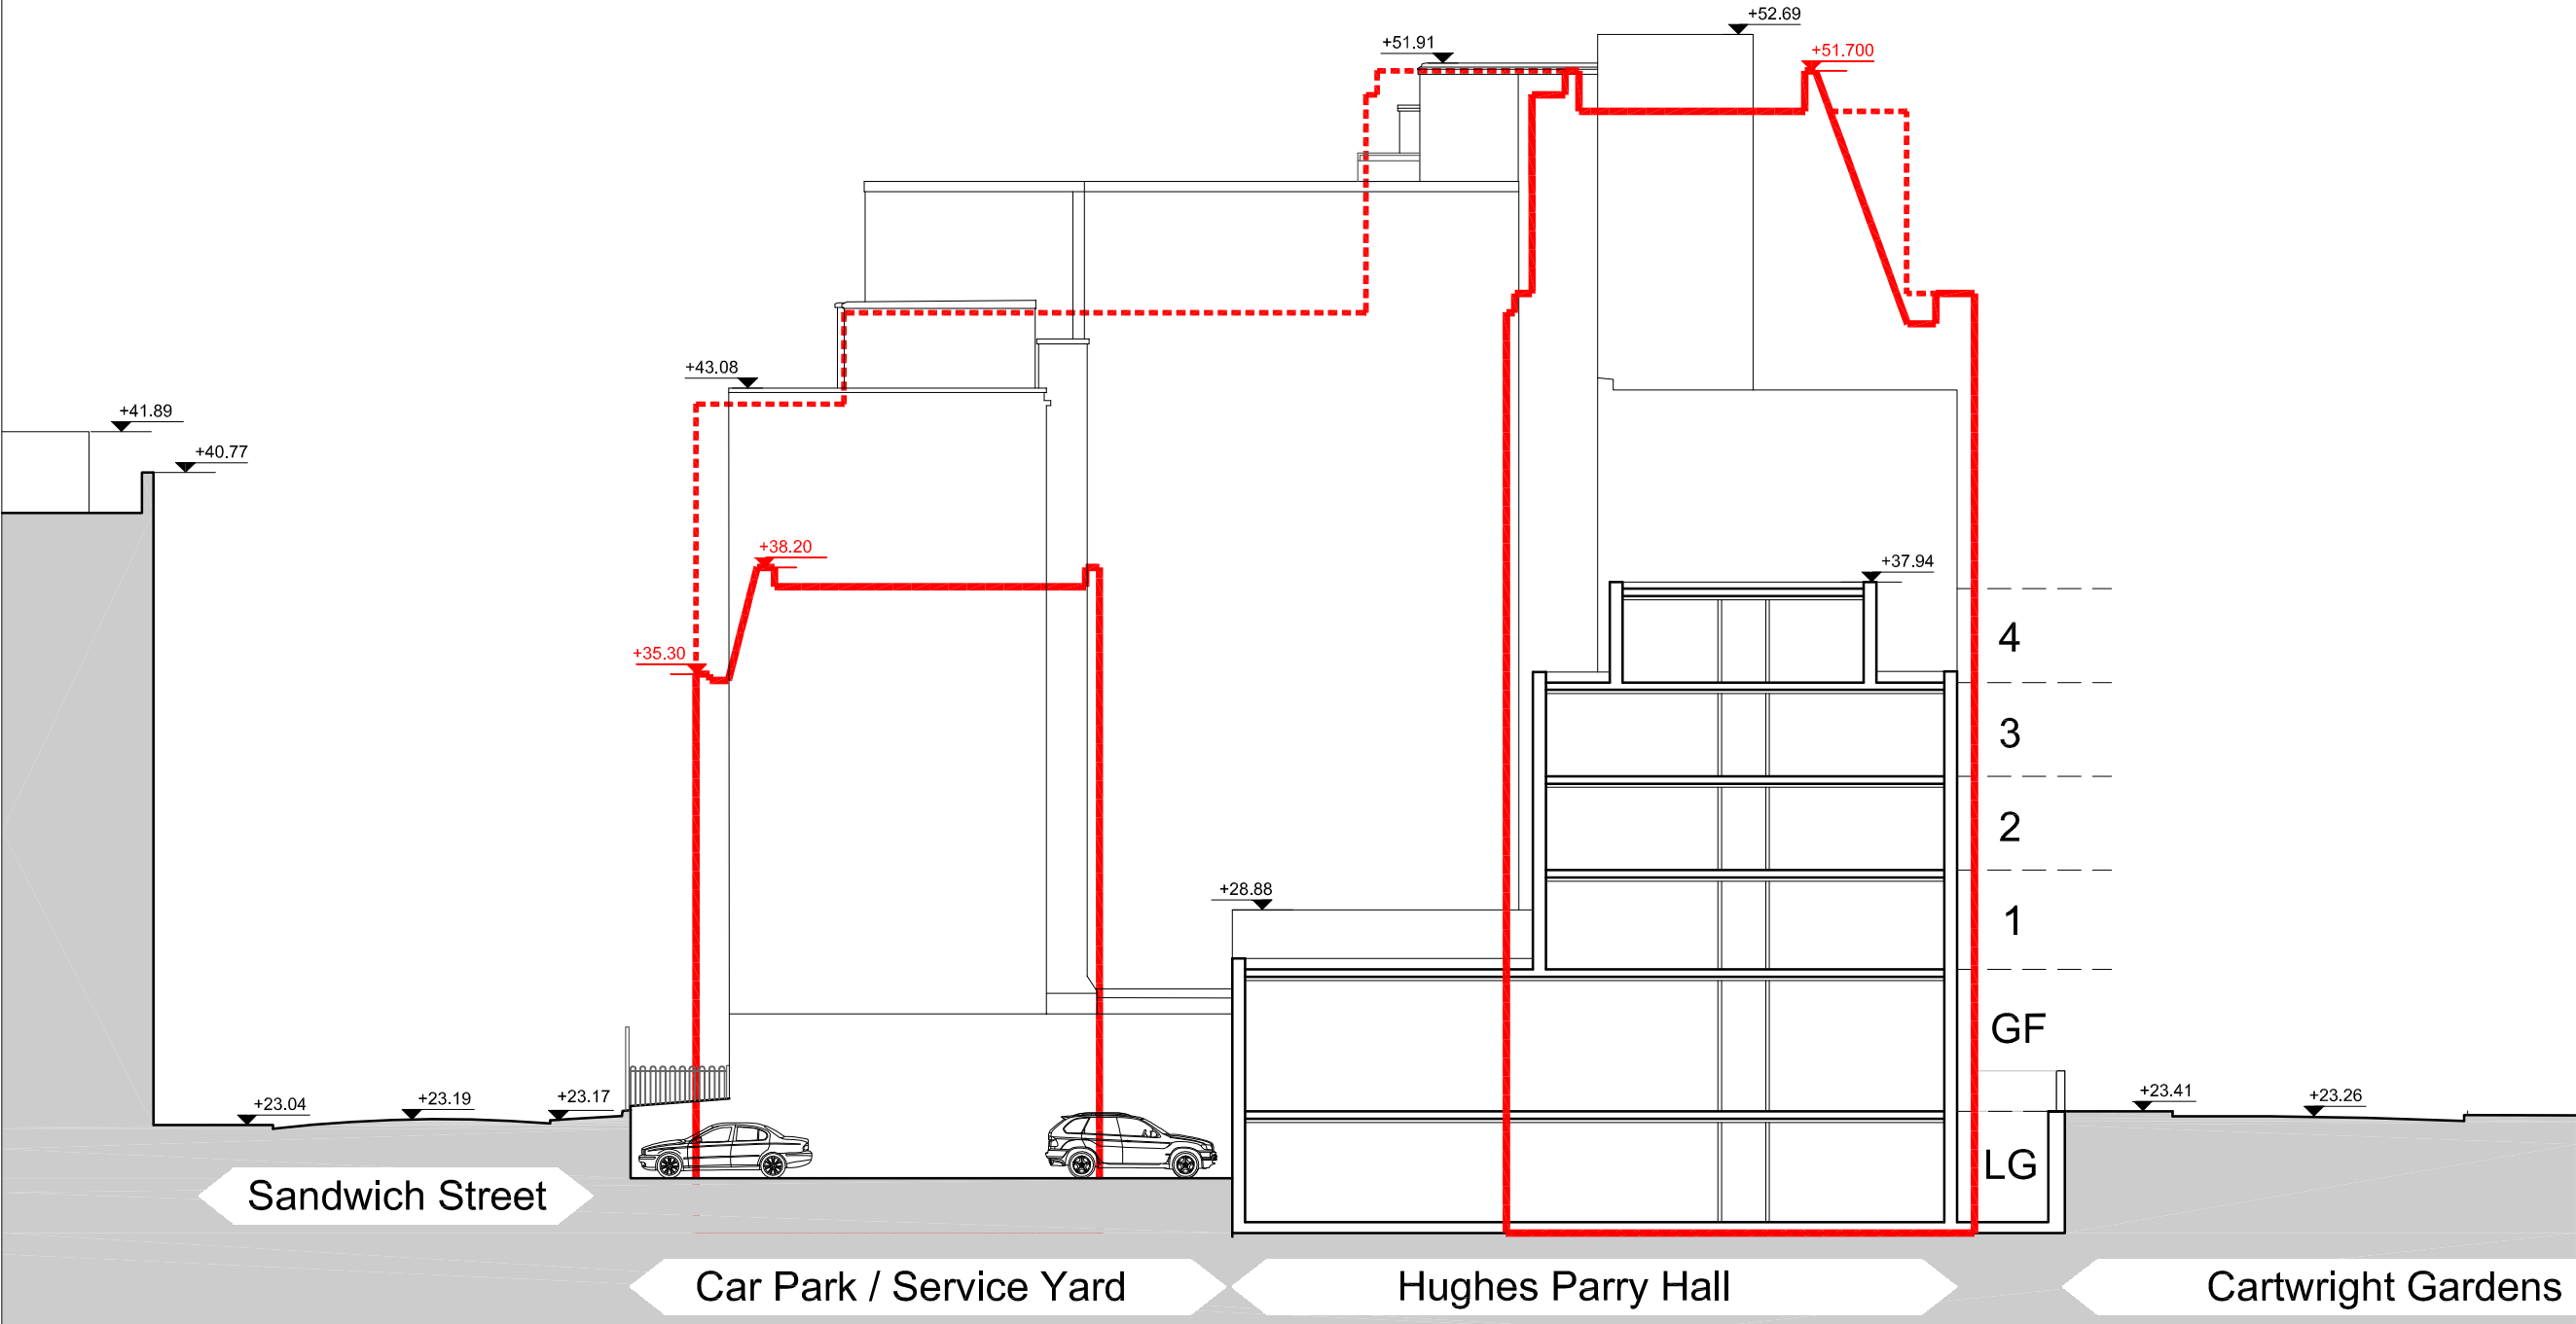


SECTION EE

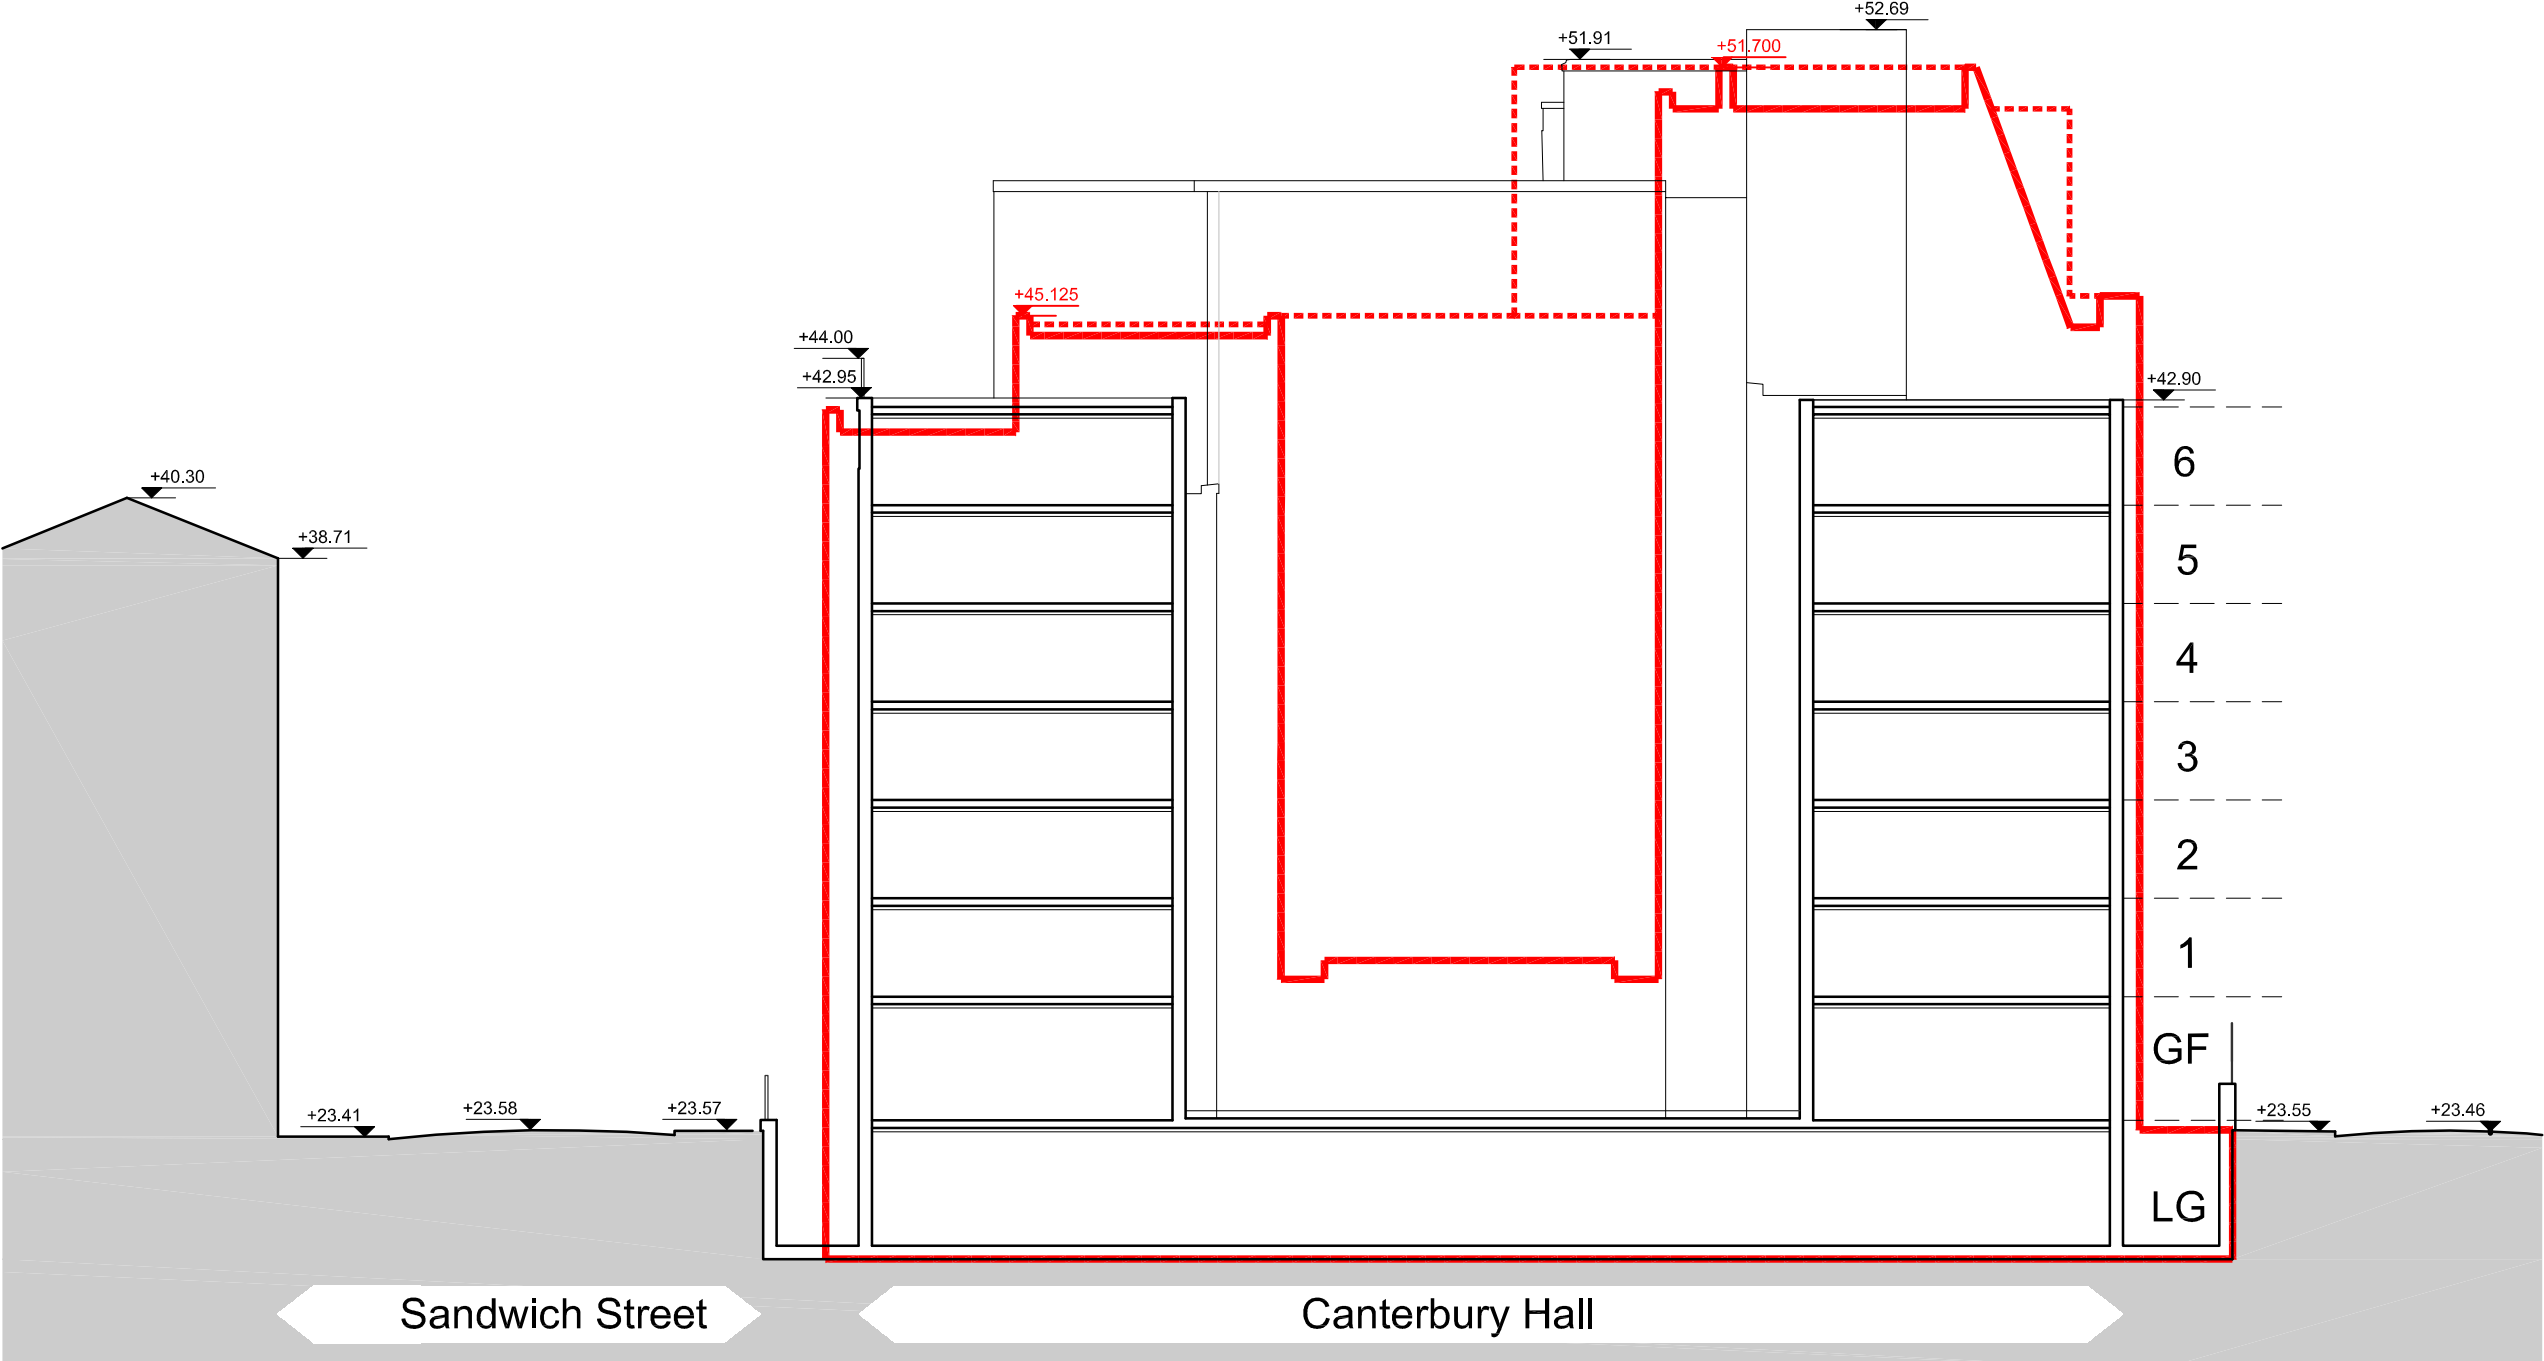

SECTION FF



SECTION GG

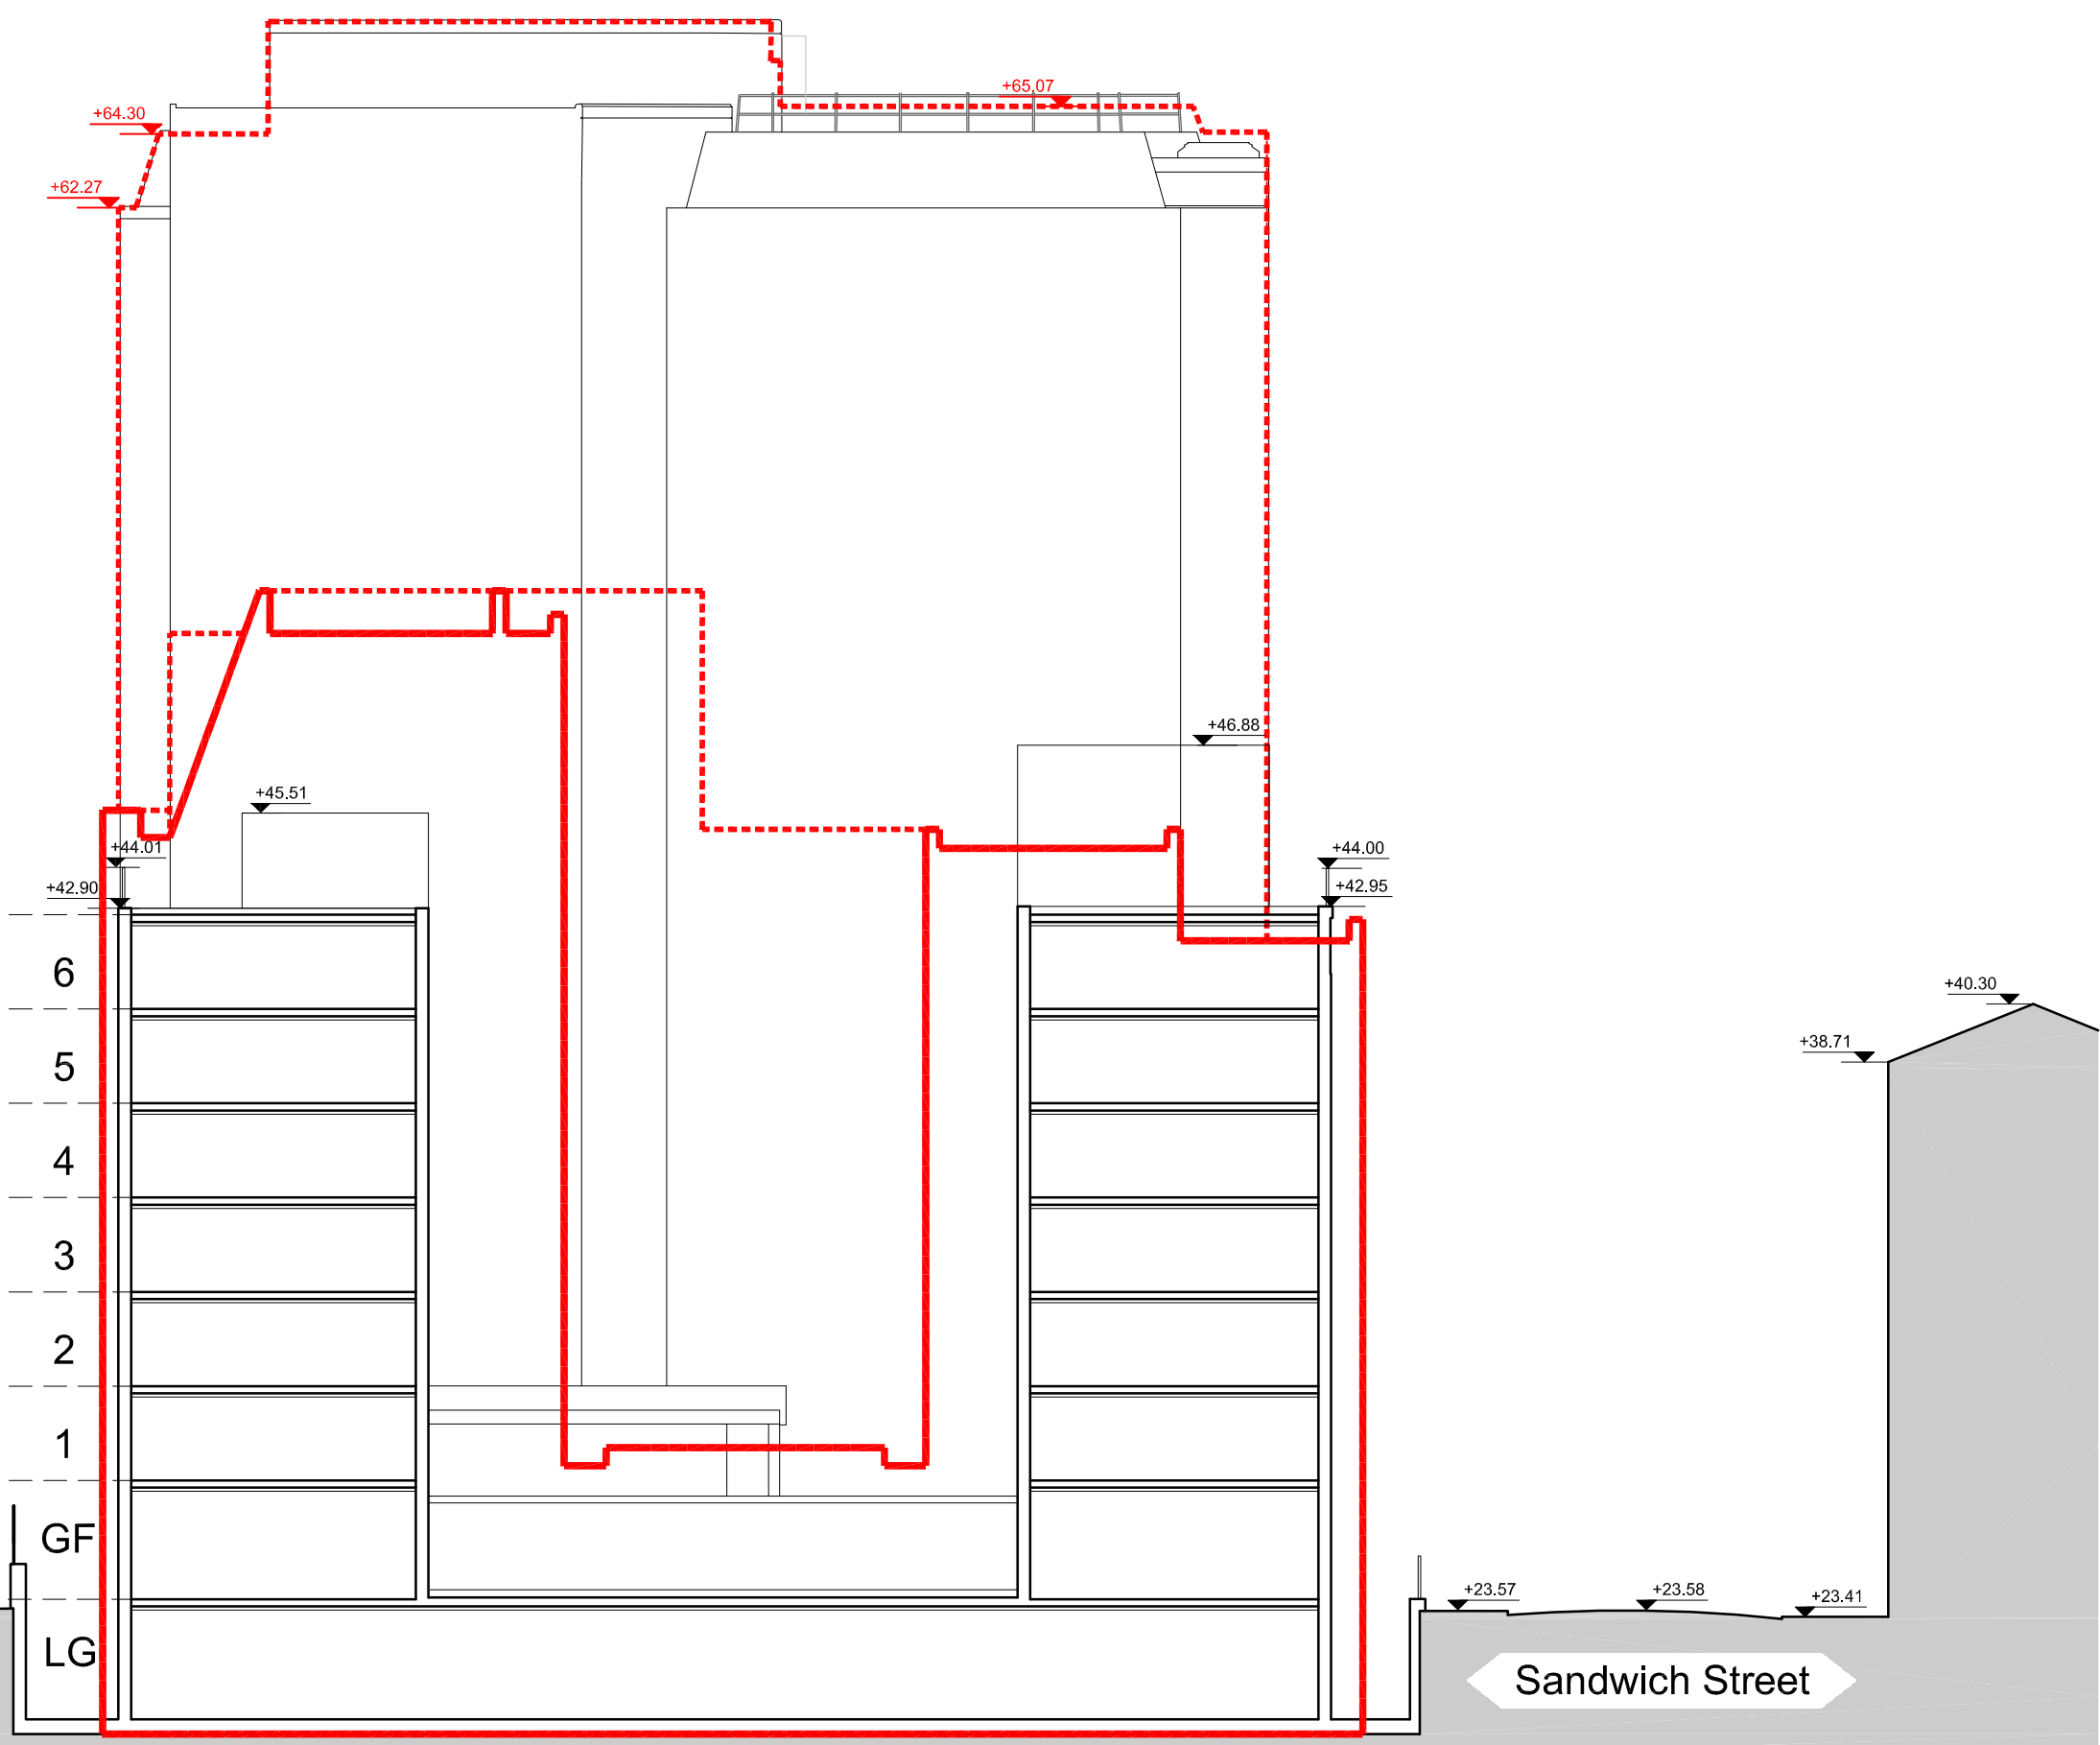

P2	01.05.13	CORRECTED ANNOTATIVE ERROR	CB	NM
P1	23.04.13	FOR PLANNING	CB	NM
No.	Date	Comment	Drawn	Chk'd
Revisions				

Issue Status
PLANNING
tp bennett
architecture
interiors
planning


One America Street London SE1 ONE UK +44 (0) 20 7508 2000 www.tpbennett.com
London Moscow Abu Dhabi New York

Project
Proposed
University of London
Cartwright Gardens, London


Drawing Title
Existing Sections
(With Proposed Outlined)
Sections EE FF GG

Drawn	Date	Scale @ A1/A3	Alt. Ref.
CB	APRIL 2013	1:200-1:400	--


tp bennett Project No.	Drawing Number	Rev
A10417	C 0 602	P2

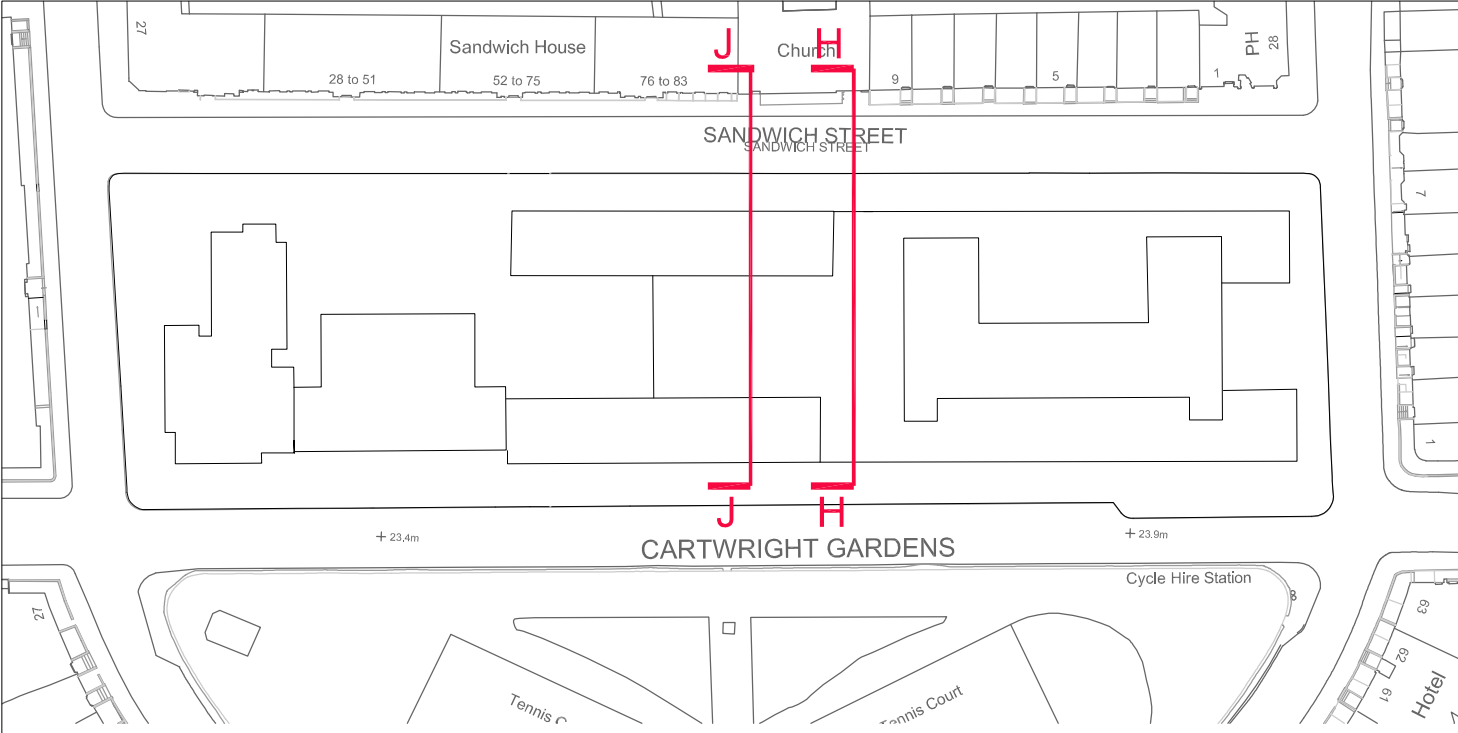

KEY PLAN

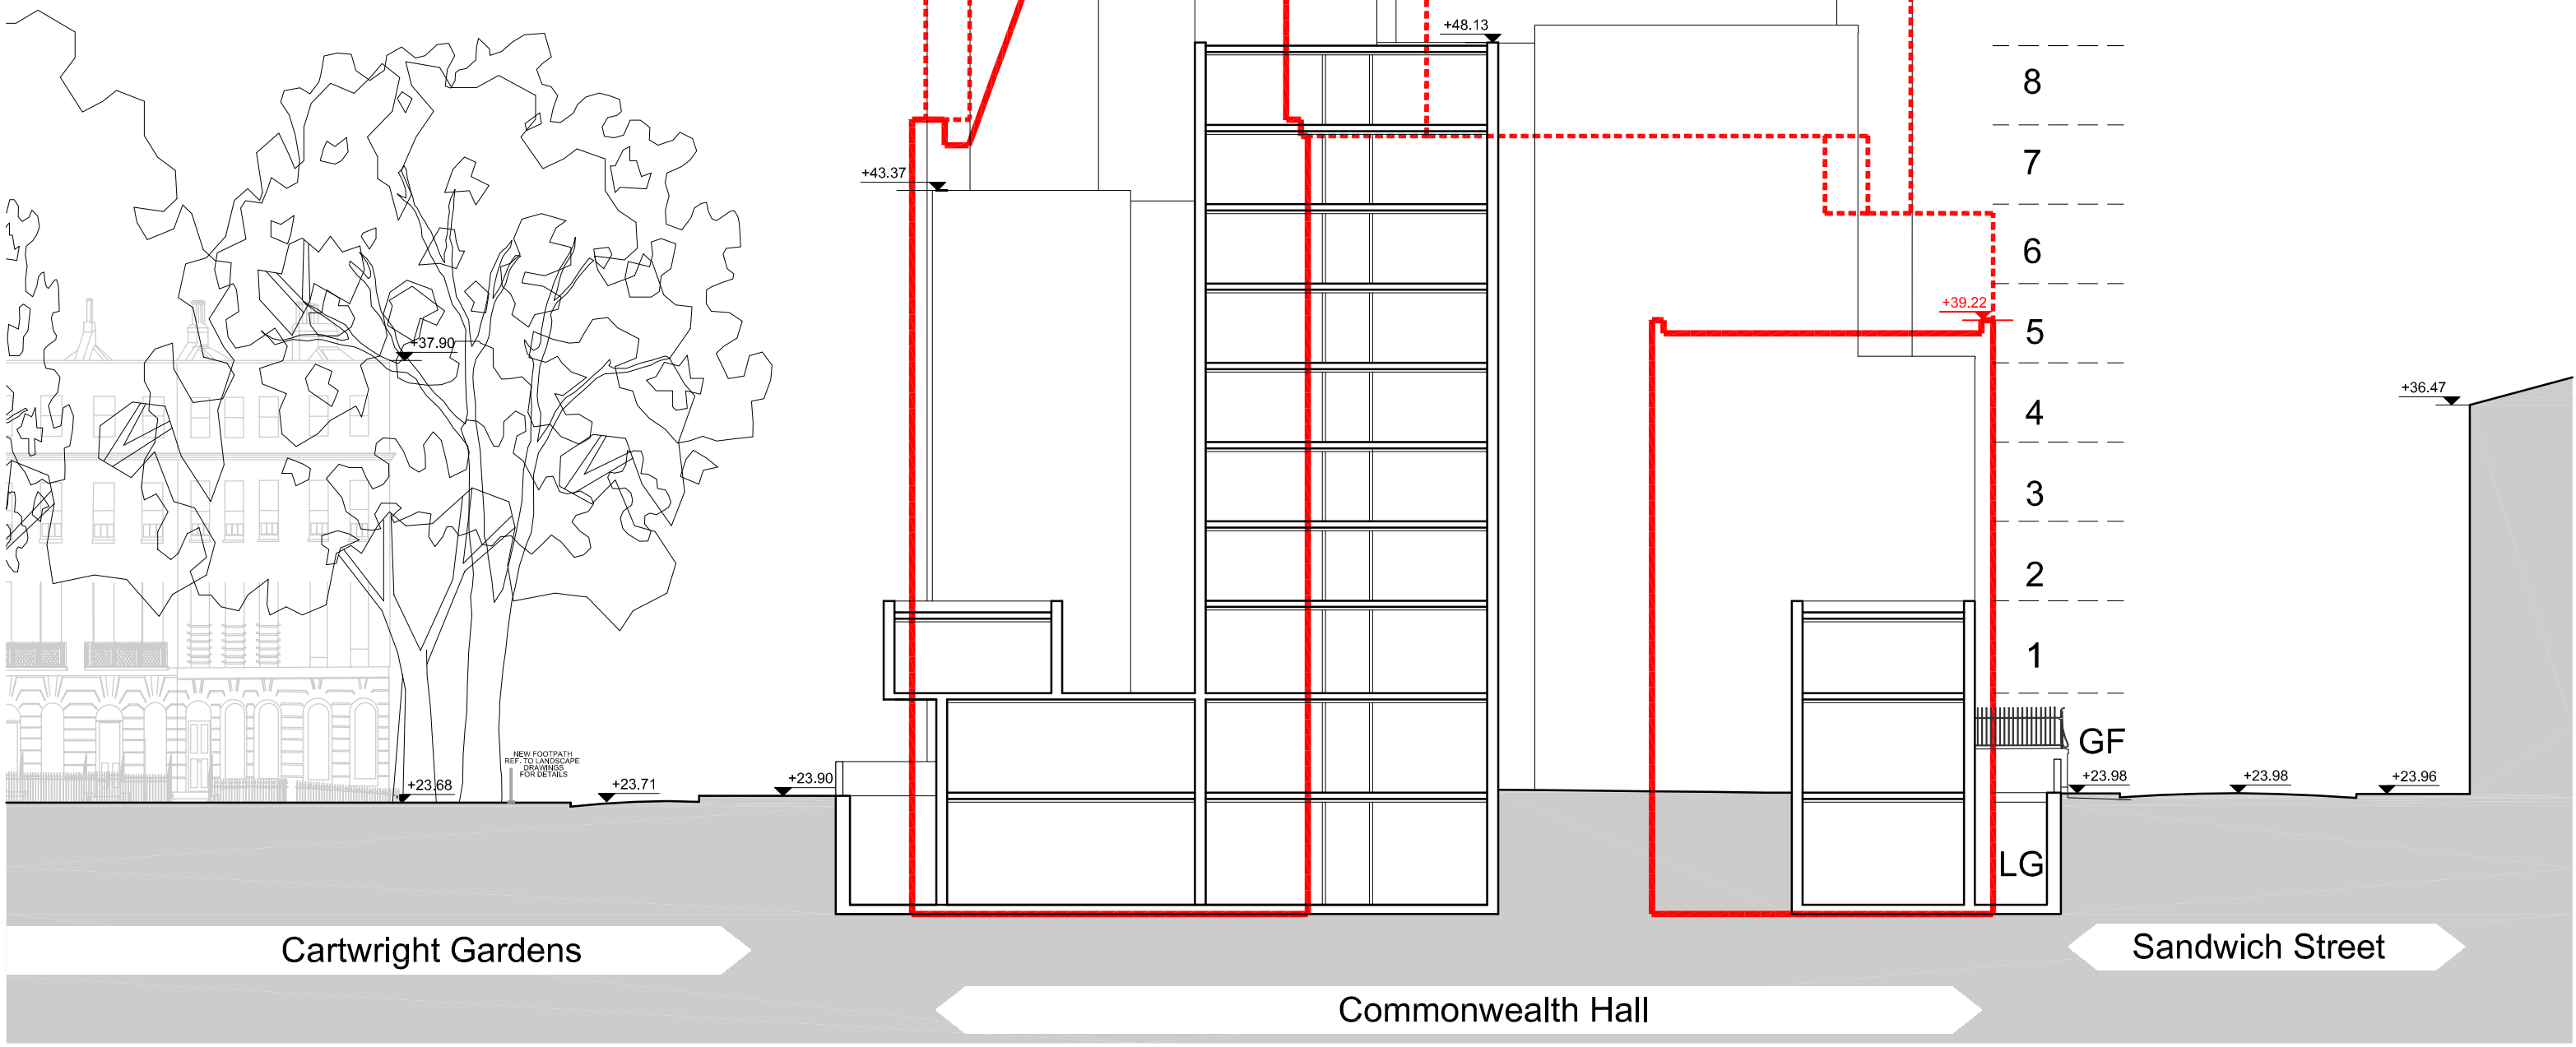

SECTION HH

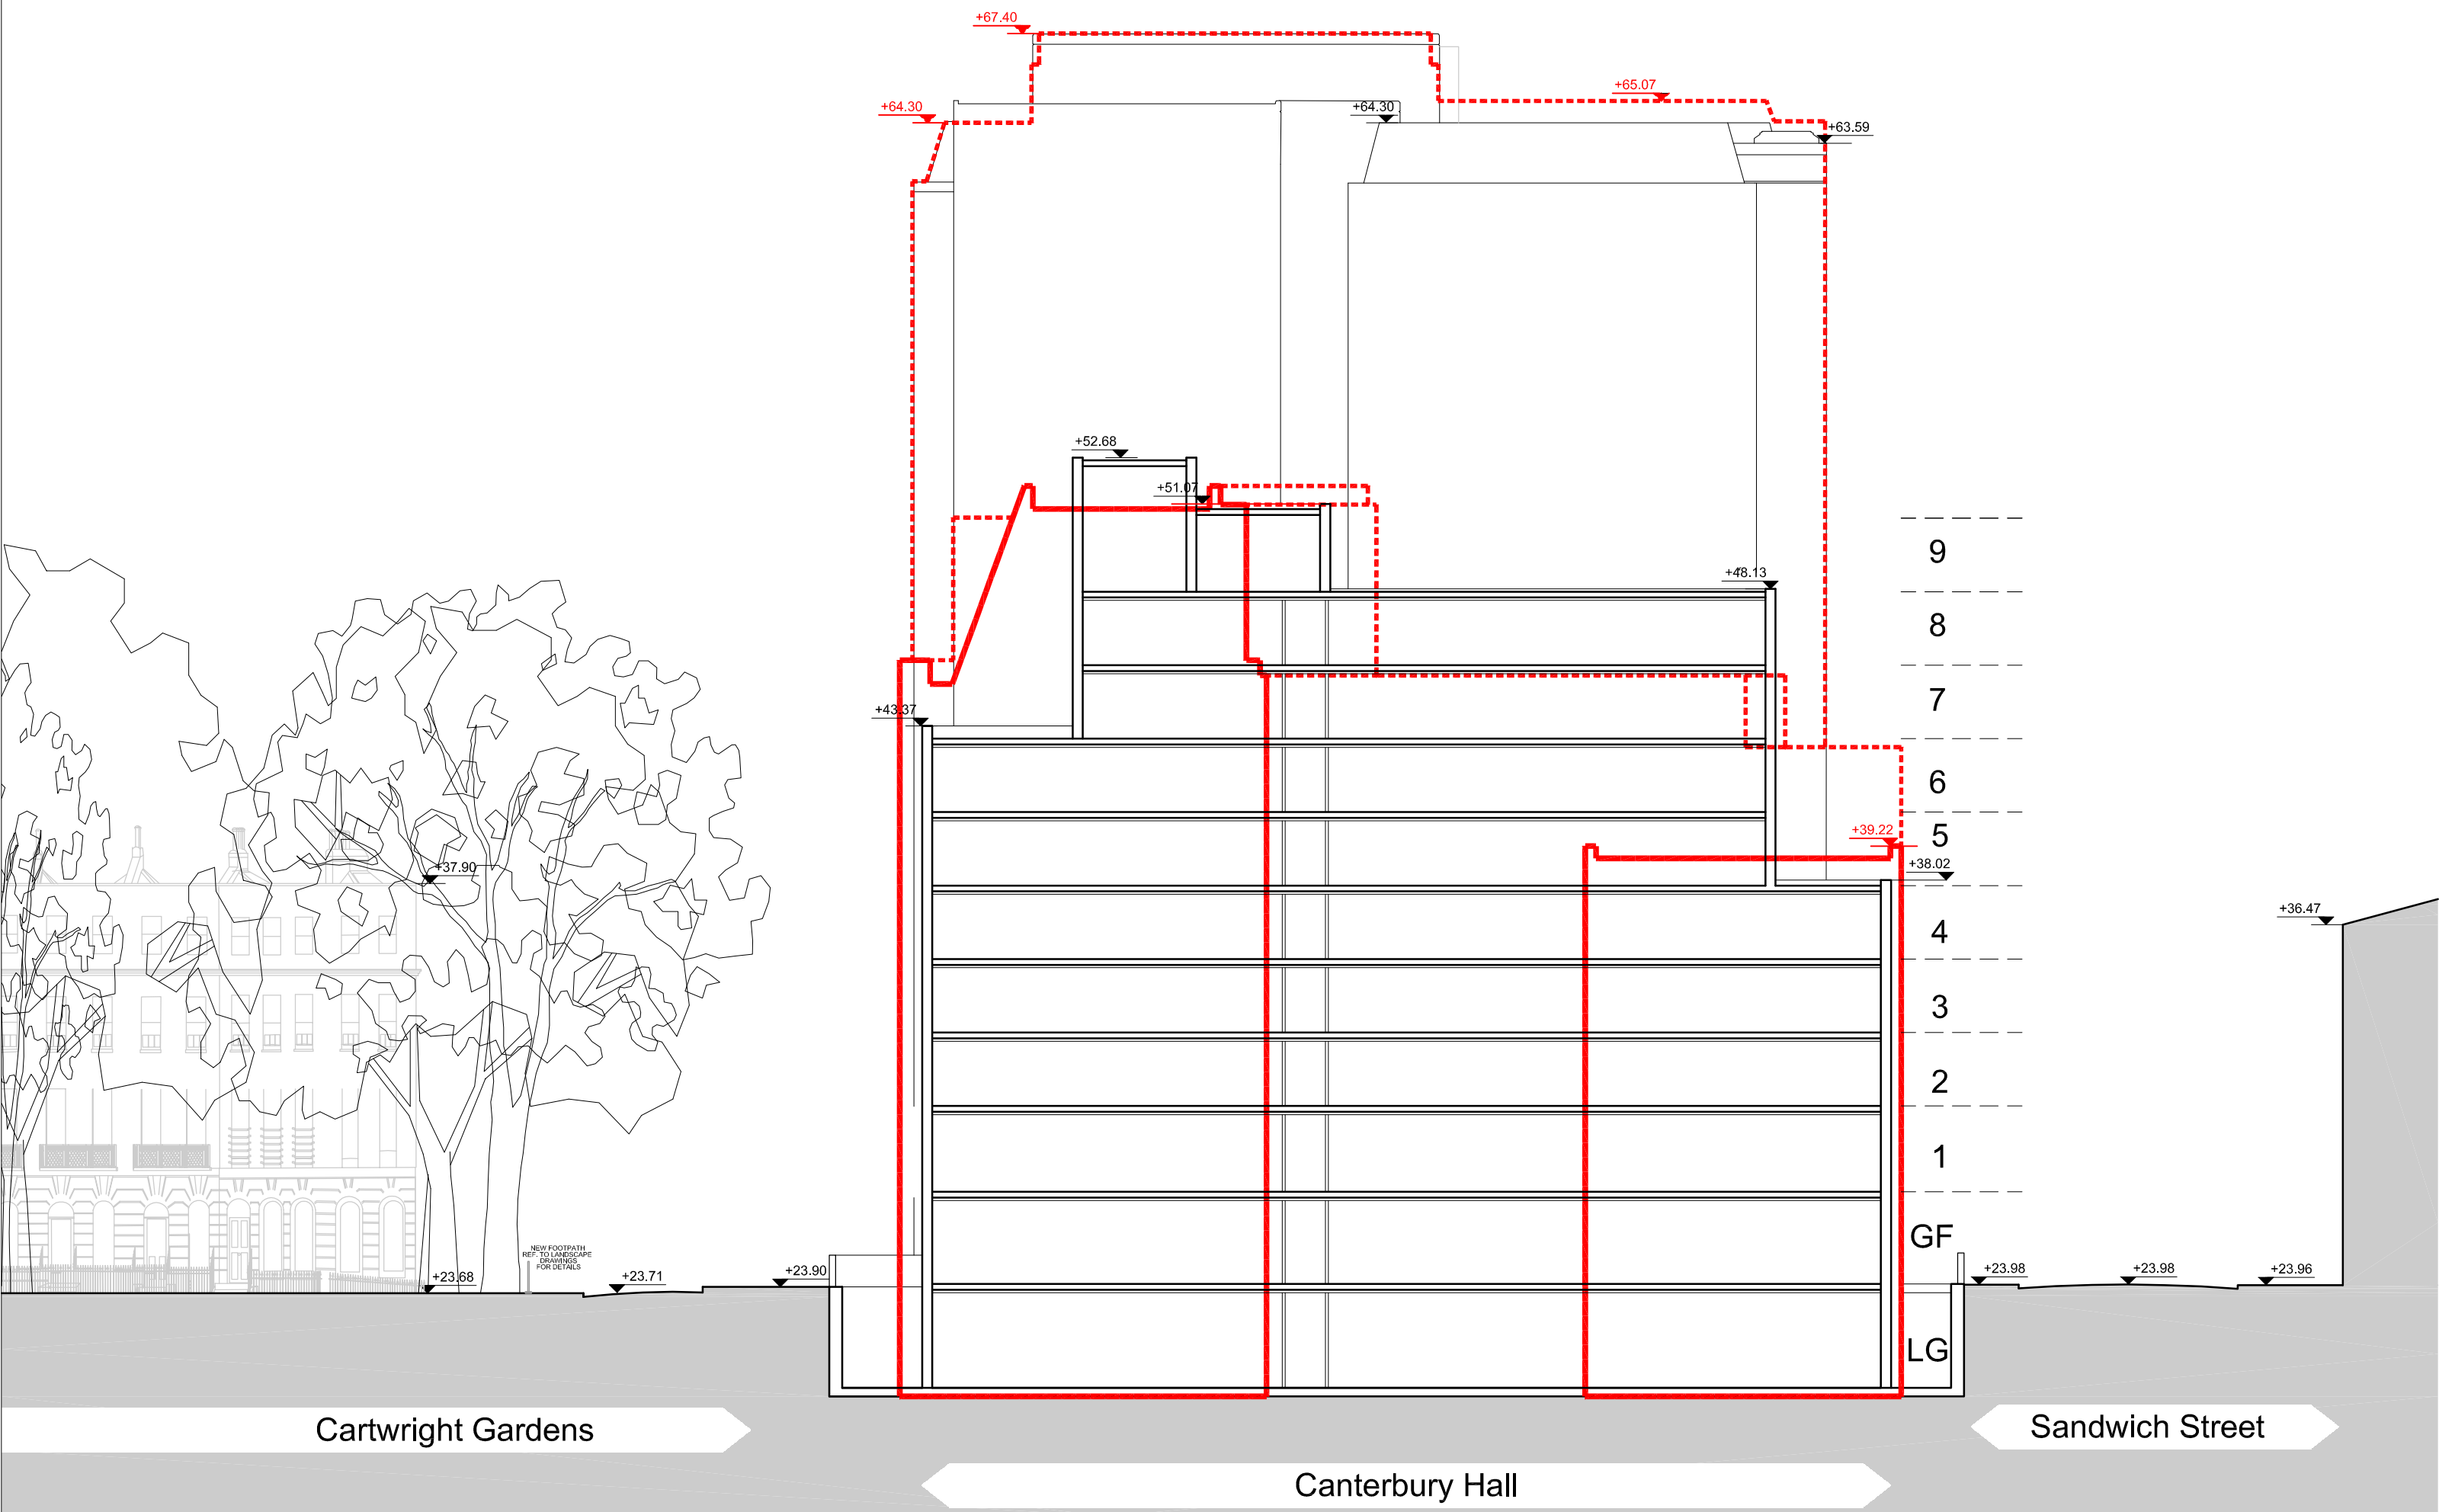


SECTION JJ

NOTES:

DO NOT SCALE. FIGURED DIMENSIONS ONLY TO BE TAKEN FROM THIS DRAWING. CHECK DIMENSIONS ON SITE AND REPORT DISCREPANCIES TO THE ARCHITECT.

THIS DRAWING IS PROTECTED BY COPYRIGHT.

ALL AREAS HAVE BEEN MEASURED FROM CURRENT DRAWINGS. THEY MAY VARY BECAUSE OF (EG) SURVEY, DESIGN DEVELOPMENT, CONSTRUCTION TOLERANCES, STATUTORY REQUIREMENTS OR RE-DEFINITION OF THE AREAS TO BE MEASURED.

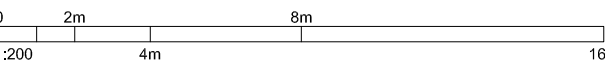

- Red solid line denotes section through proposed building.
- Red dashed line denotes line of proposed building beyond.

P2	01.05.13	CORRECTED ANNOTATIVE ERROR	CB	NM
P1	23.04.13	FOR PLANNING	CB	NM
No.	Date	Comment	Drawn	Chk'd

Revisions	Issue Status
-----------	--------------

PLANNING

tp bennett

architecture
interiors
planning

One America Street London SE1 0NE UK +44 (0) 20 7508 2000 www.tpbenntt.com
London Moscow Abu Dhabi New York

Project
Proposed
University of London
Cartwright Gardens, London

Drawing Title
Existing Sections
(With Proposed Outlined)
Sections HH JJ

Drawn	Date	Scale @ A1/A3	Alt. Ref.
CB	APRIL 2013	1:200-1:400	--

tp bennett Project No.	Drawing Number	Rev
A10417	C 0 603	P2