
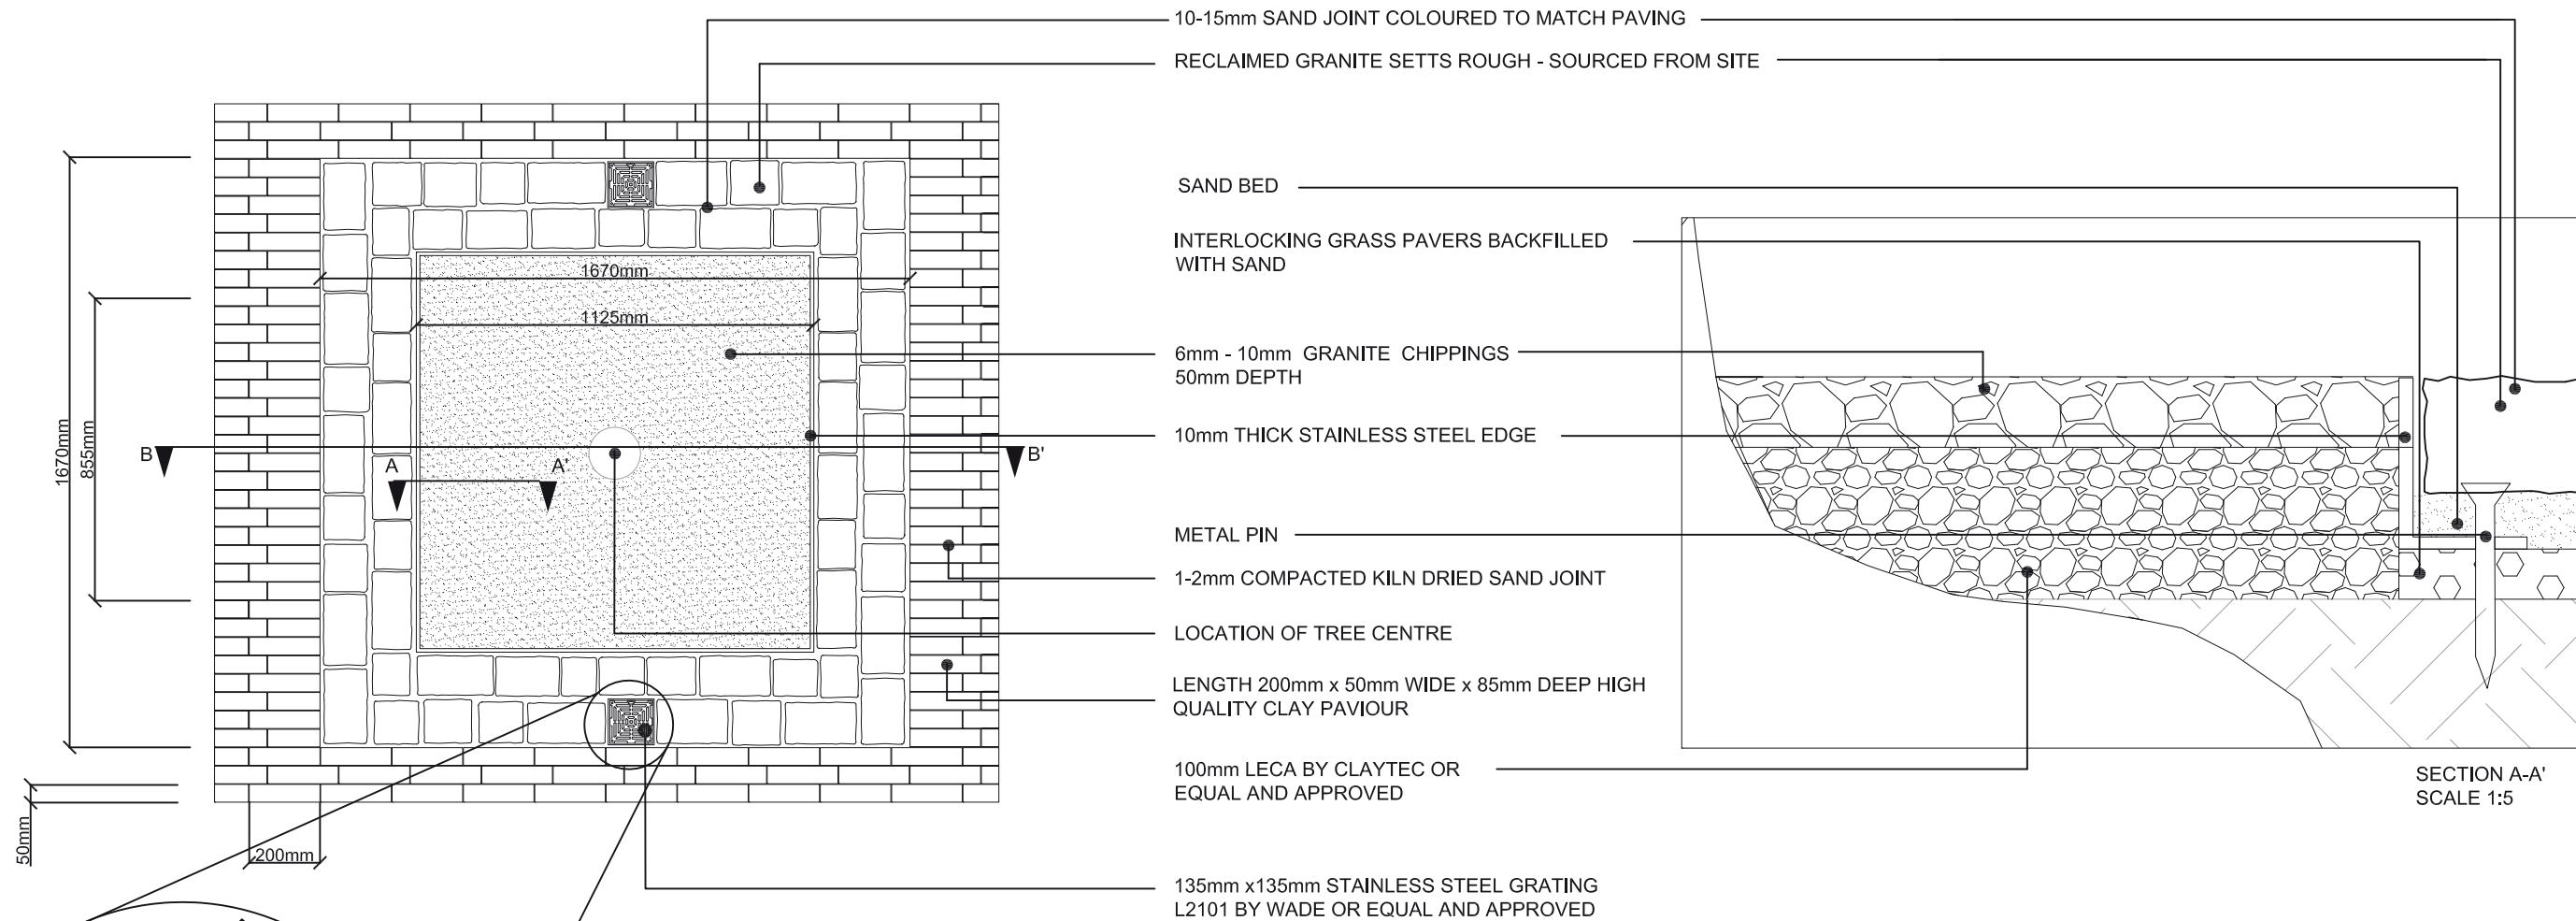




1. Do not scale drawing.
2. All setting out, levels and dimensions to be agreed on site.
3. The dimensions of all materials must be checked on site before being laid out.
4. This drawing must be read with the relevant specification clauses and detail drawings.
5. Order of construction and setting out to be agreed on site.

Project R5 SOUTH	Drawing Title DETAIL 1.02 TYPICAL CLAY PAVING BUILD UP	Revision	Date	Consultant TOWNSHEND Landscape Architects Unit 3A Zetland House London EC2A 4HJ Telephone: 020 7729 9333 Fax: 020 7729 3300 E-Mail ta@townshenda.com 	Project No. 279.18.1	Scale 1:10	Approved By MA	Drawing No. 279.18.1(08)6102	Revision R00
Client KING'S CROSS CENTRAL GENERAL PARTNER LTD						Date	Drawing Size		Drawn By
						AUG 11	A3		AD




GENERAL NOTES

1. Do not scale drawing.
2. All setting out, levels and dimensions to be agreed on site.
3. The dimensions of all materials must be checked on site before being laid out.
4. This drawing must be read with the relevant specification clauses and detail drawings.
5. Order of construction and setting out to be agreed on site.

BE SAFE

Project R5 SOUTH	Drawing Title DETAIL 3.01 TREE SURROUND IN CLAY PAVING	Revision R01 - TREE PIT AMENDED	Date 27.09.11	Consultant TOWNSHEND Landscape Architects Unit 3A Zetland House London EC2A 4HJ Telephone: 020 7729 9333 Fax: 020 7729 3300 E-Mail: ila@townshenda.com	Project No. 279.18.1	Scale VARIES	Approved By MA	Drawing No. 279.18.1(08)6301	Revision R01
Client KING'S CROSS CENTRAL GENERAL PARTNER LTD					Date SEPT 11	Drawing Size A3	Drawn By AD		

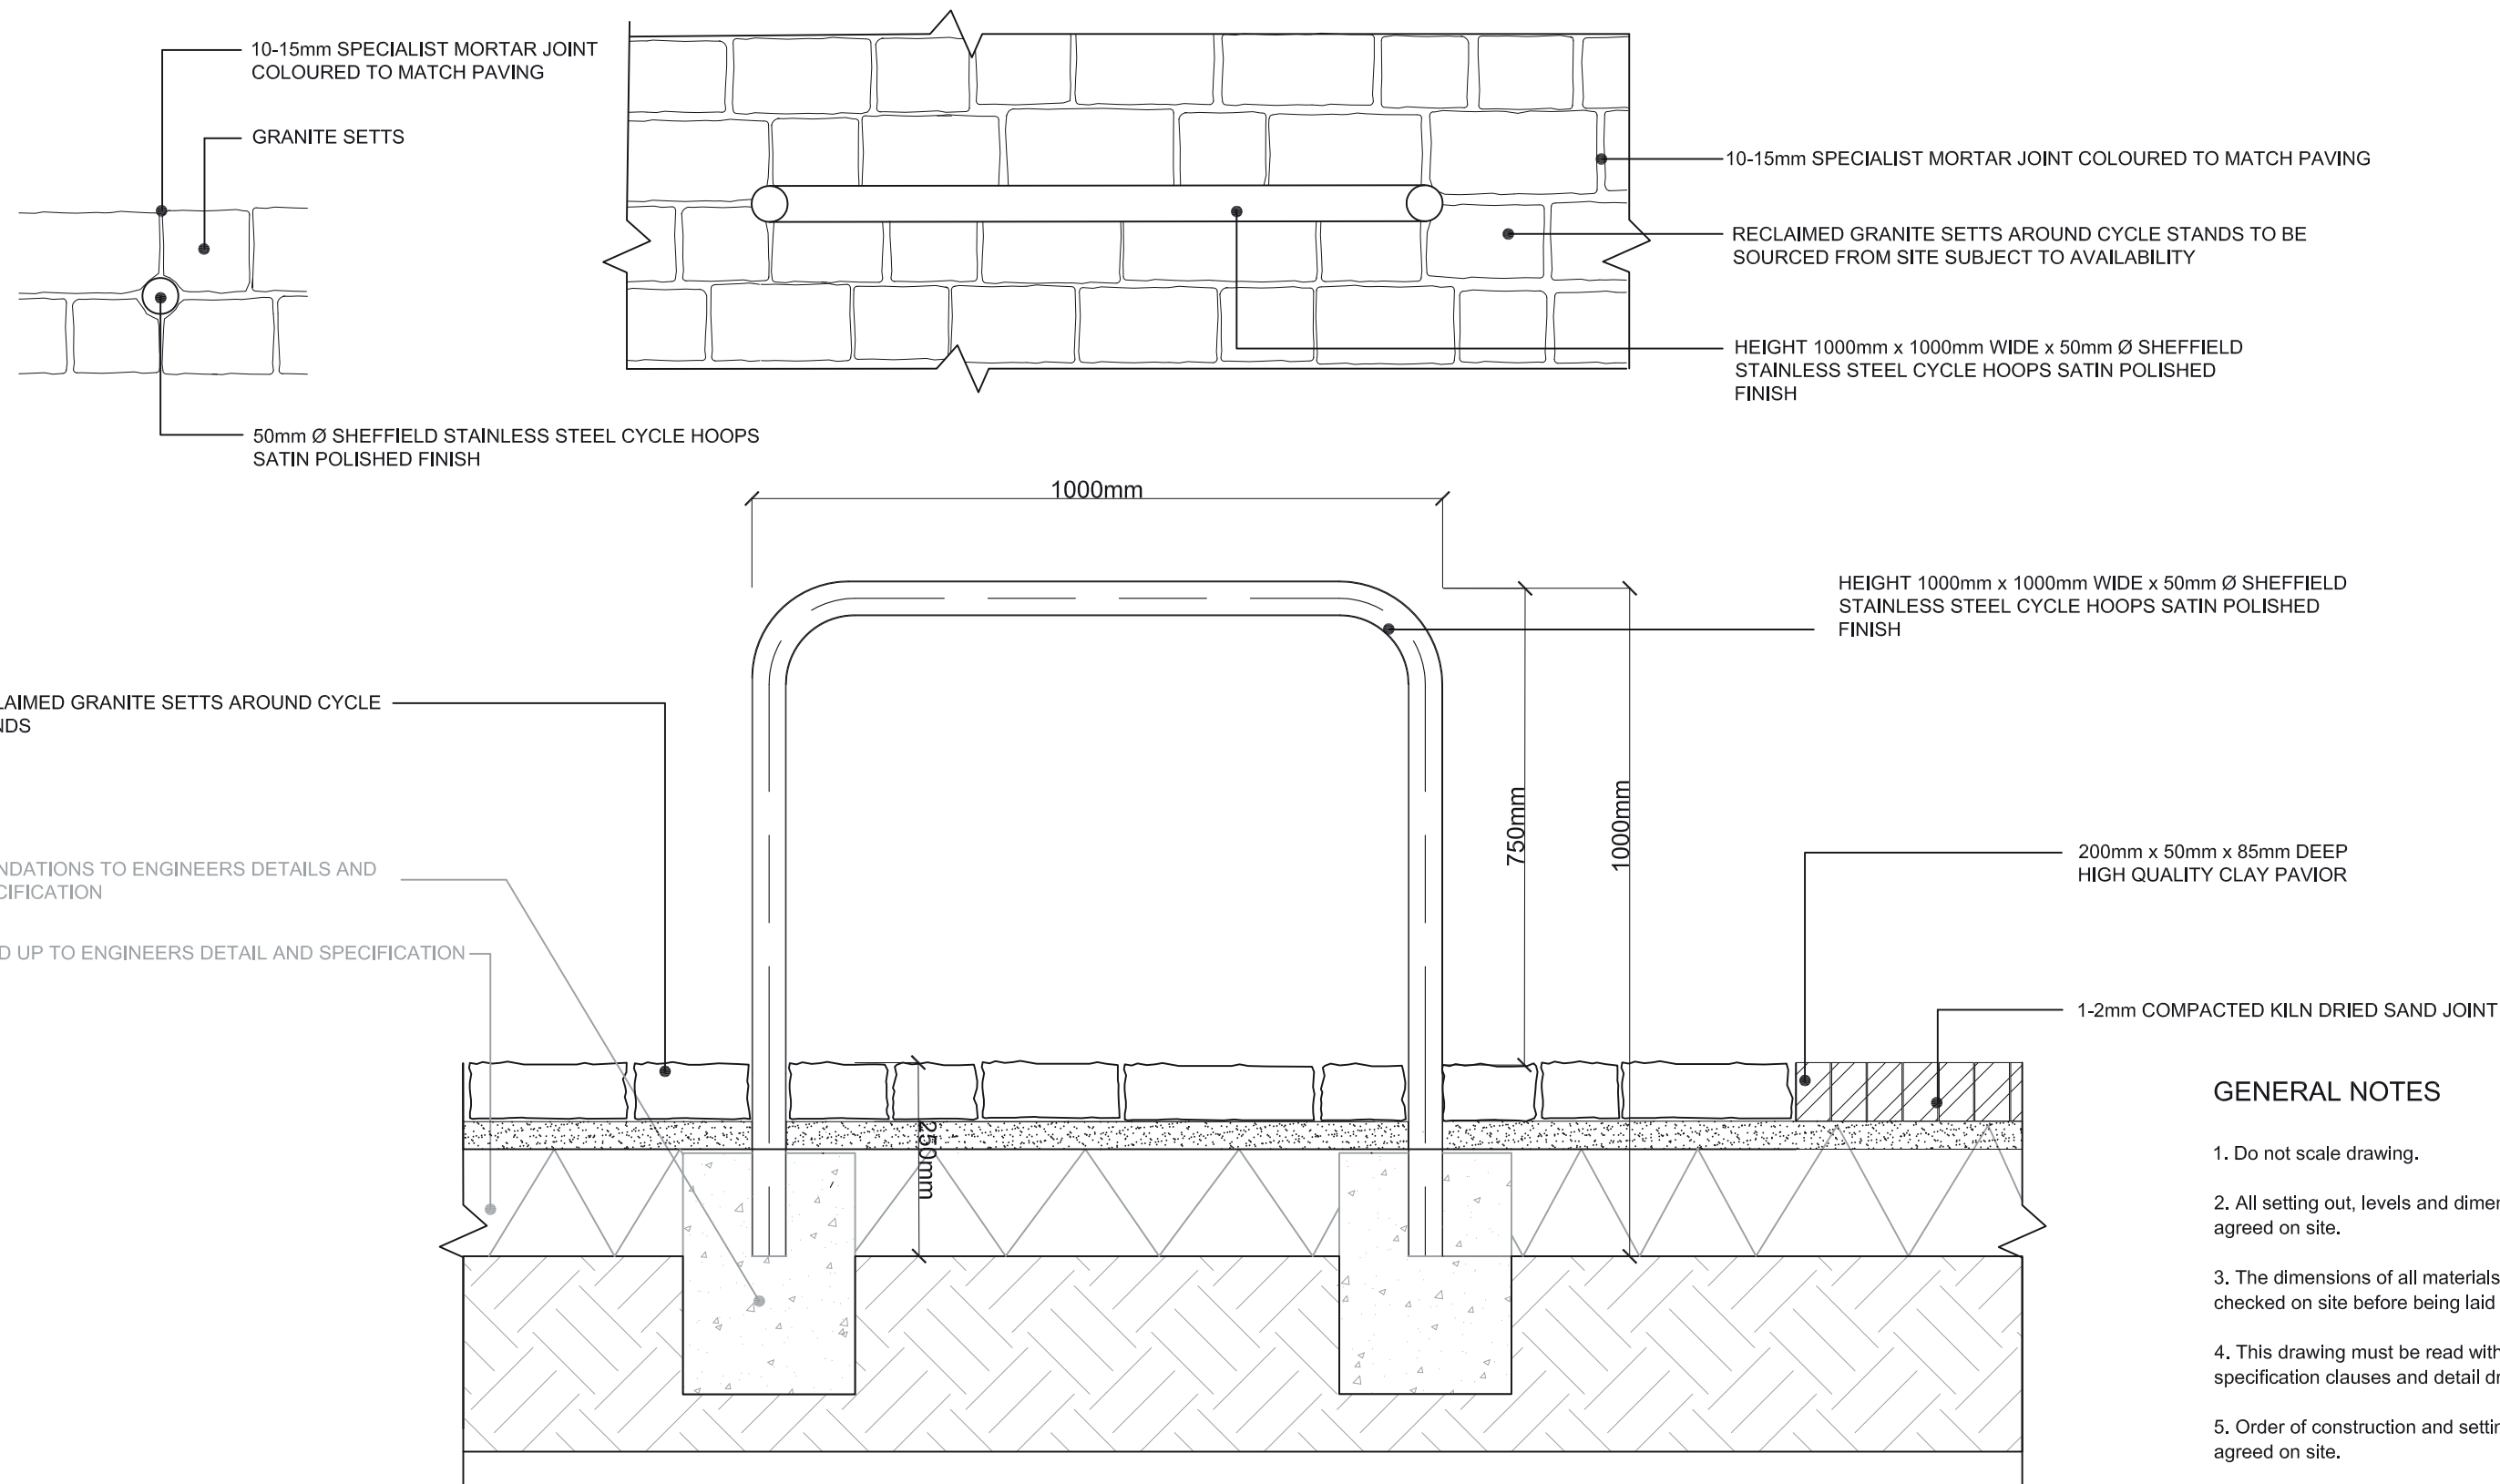


DETAIL 4.01 CYCLE STAND INTERFACE WITH RECLAIMED GRANITE SETTS
SCALE 1:10

GENERAL NOTES

1. Do not scale drawing.
2. All setting out, levels and dimensions to be agreed on site.
3. The dimensions of all materials must be checked on site before being laid out.
4. This drawing must be read with the relevant specification clauses and detail drawings.
5. Order of construction and setting out to be agreed on site.


BE SAFE

Project R5 SOUTH	Drawing Title DETAIL 4.01 CYCLE STAND INTERFACE WITH RECLAIMED GRANITE SETTS	Revision 	Date 	Consultant TOWNSHEND Landscape Architects Unit 3A Zetland House London EC2A 4HJ Telephone: 020 7729 9333 Fax: 020 7729 3300 E-Mail tla@townshenda.com	Project No. 279.18.1	Scale 1:10	Approved By MA	Drawing No. 279.18.1(08)6401	Revision R00
Client KING'S CROSS CENTRAL GENERAL PARTNER LTD					Date AUG 11	Drawing Size A3	Drawn By OB		

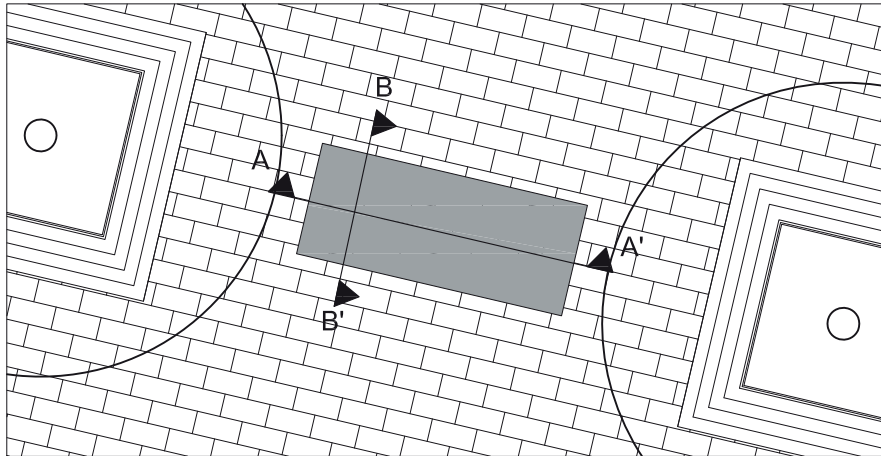


LOCATION PLAN
SCALE 1:50

6mm x 20mm POLYSULPHIDE MASTIC JOINT
COLOURED TO MATCH THE STONE PAVING
CUTS TO BE DIAMOND CORE DRILLED TO
FORM A CONSISTENT JOINT

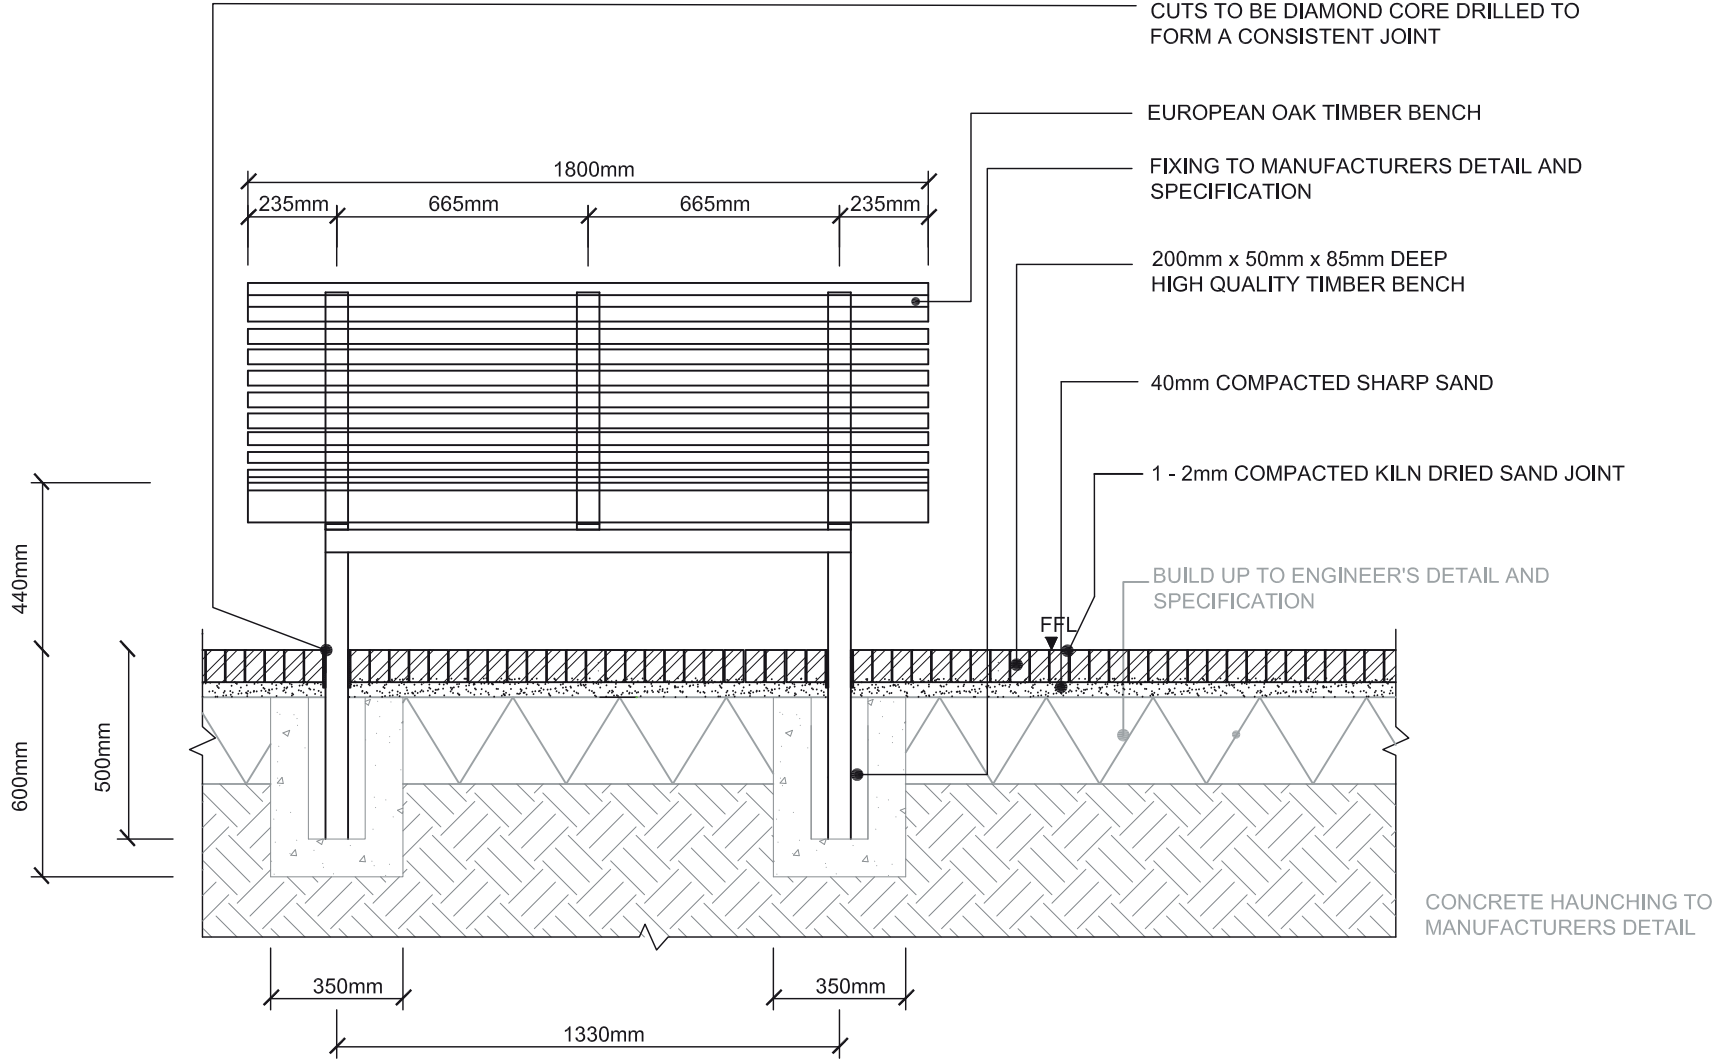

DETAIL 4.02
SECTION A-A' TIMBER BENCH
SCALE 1:20

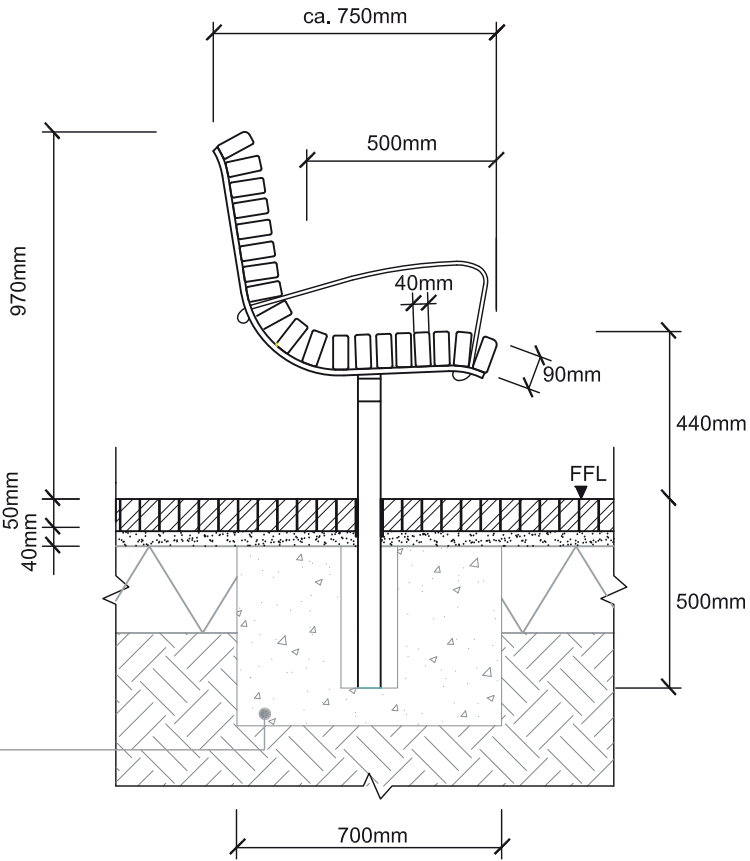

DETAIL 4.02
SECTION B-B'
TIMBER BENCH
SCALE 1:20

GENERAL NOTES

1. Do not scale drawing.
2. All setting out, levels and dimensions to be agreed on site.
3. The dimensions of all materials must be checked on site before being laid out.
4. This drawing must be read with the relevant specification clauses and detail drawings.
5. Order of construction and setting out to be agreed on site.

BE SAFE

Project R5 SOUTH	Drawing Title DETAIL 4.02 TIMBER BENCH	Revision	Date	Consultant TOWNSHEND Landscape Architects Unit 3A Zetland House London EC2A 4HJ Telephone: 020 7729 9333 Fax: 020 7729 3300 E-Mail ila@townshenda.com	Project No. 279.18.1	Scale 1:20	Approved By MA	Drawing No. 279.18.1(08)6402	Revision R00
Client KING'S CROSS CENTRAL GENERAL PARTNER LTD					Date AUG 11	Drawing Size A3	Drawn By OB		