



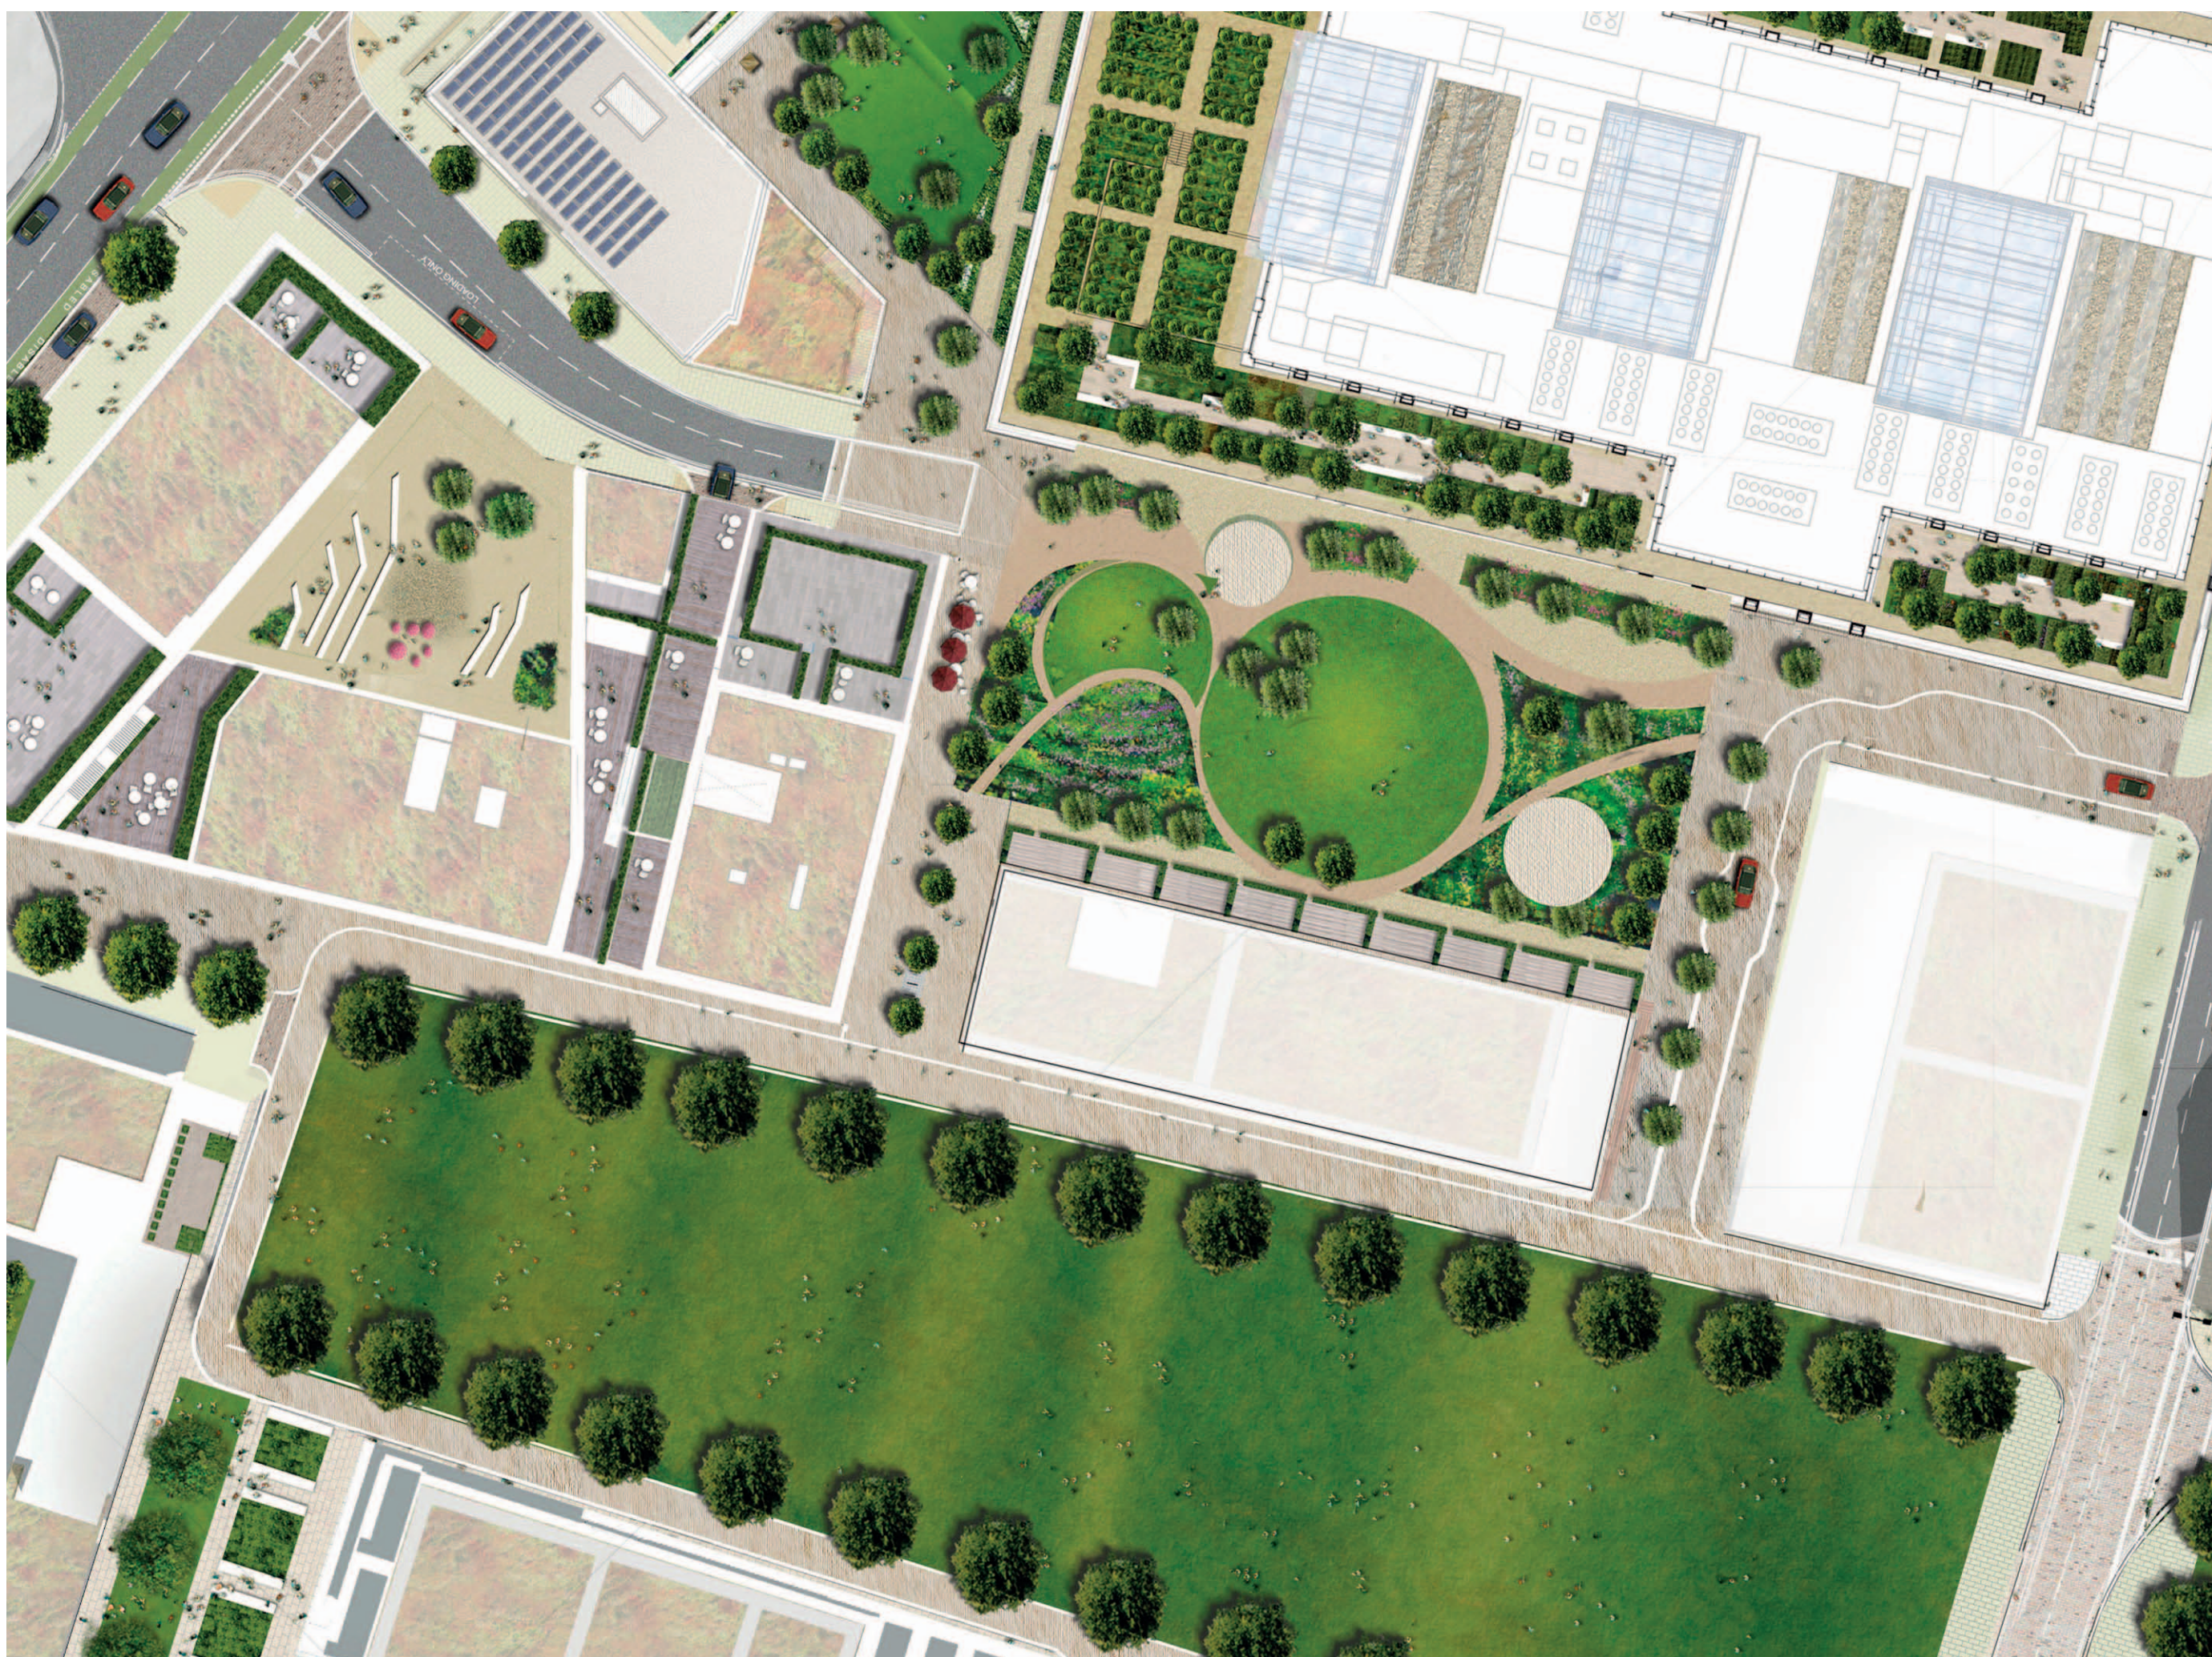

**KXC - KINGS CROSS CENTRAL | R5 SOUTH -
SITE LOCATION PLAN SCALE 1:500**

TOWN279.18.1(08)1001 R00

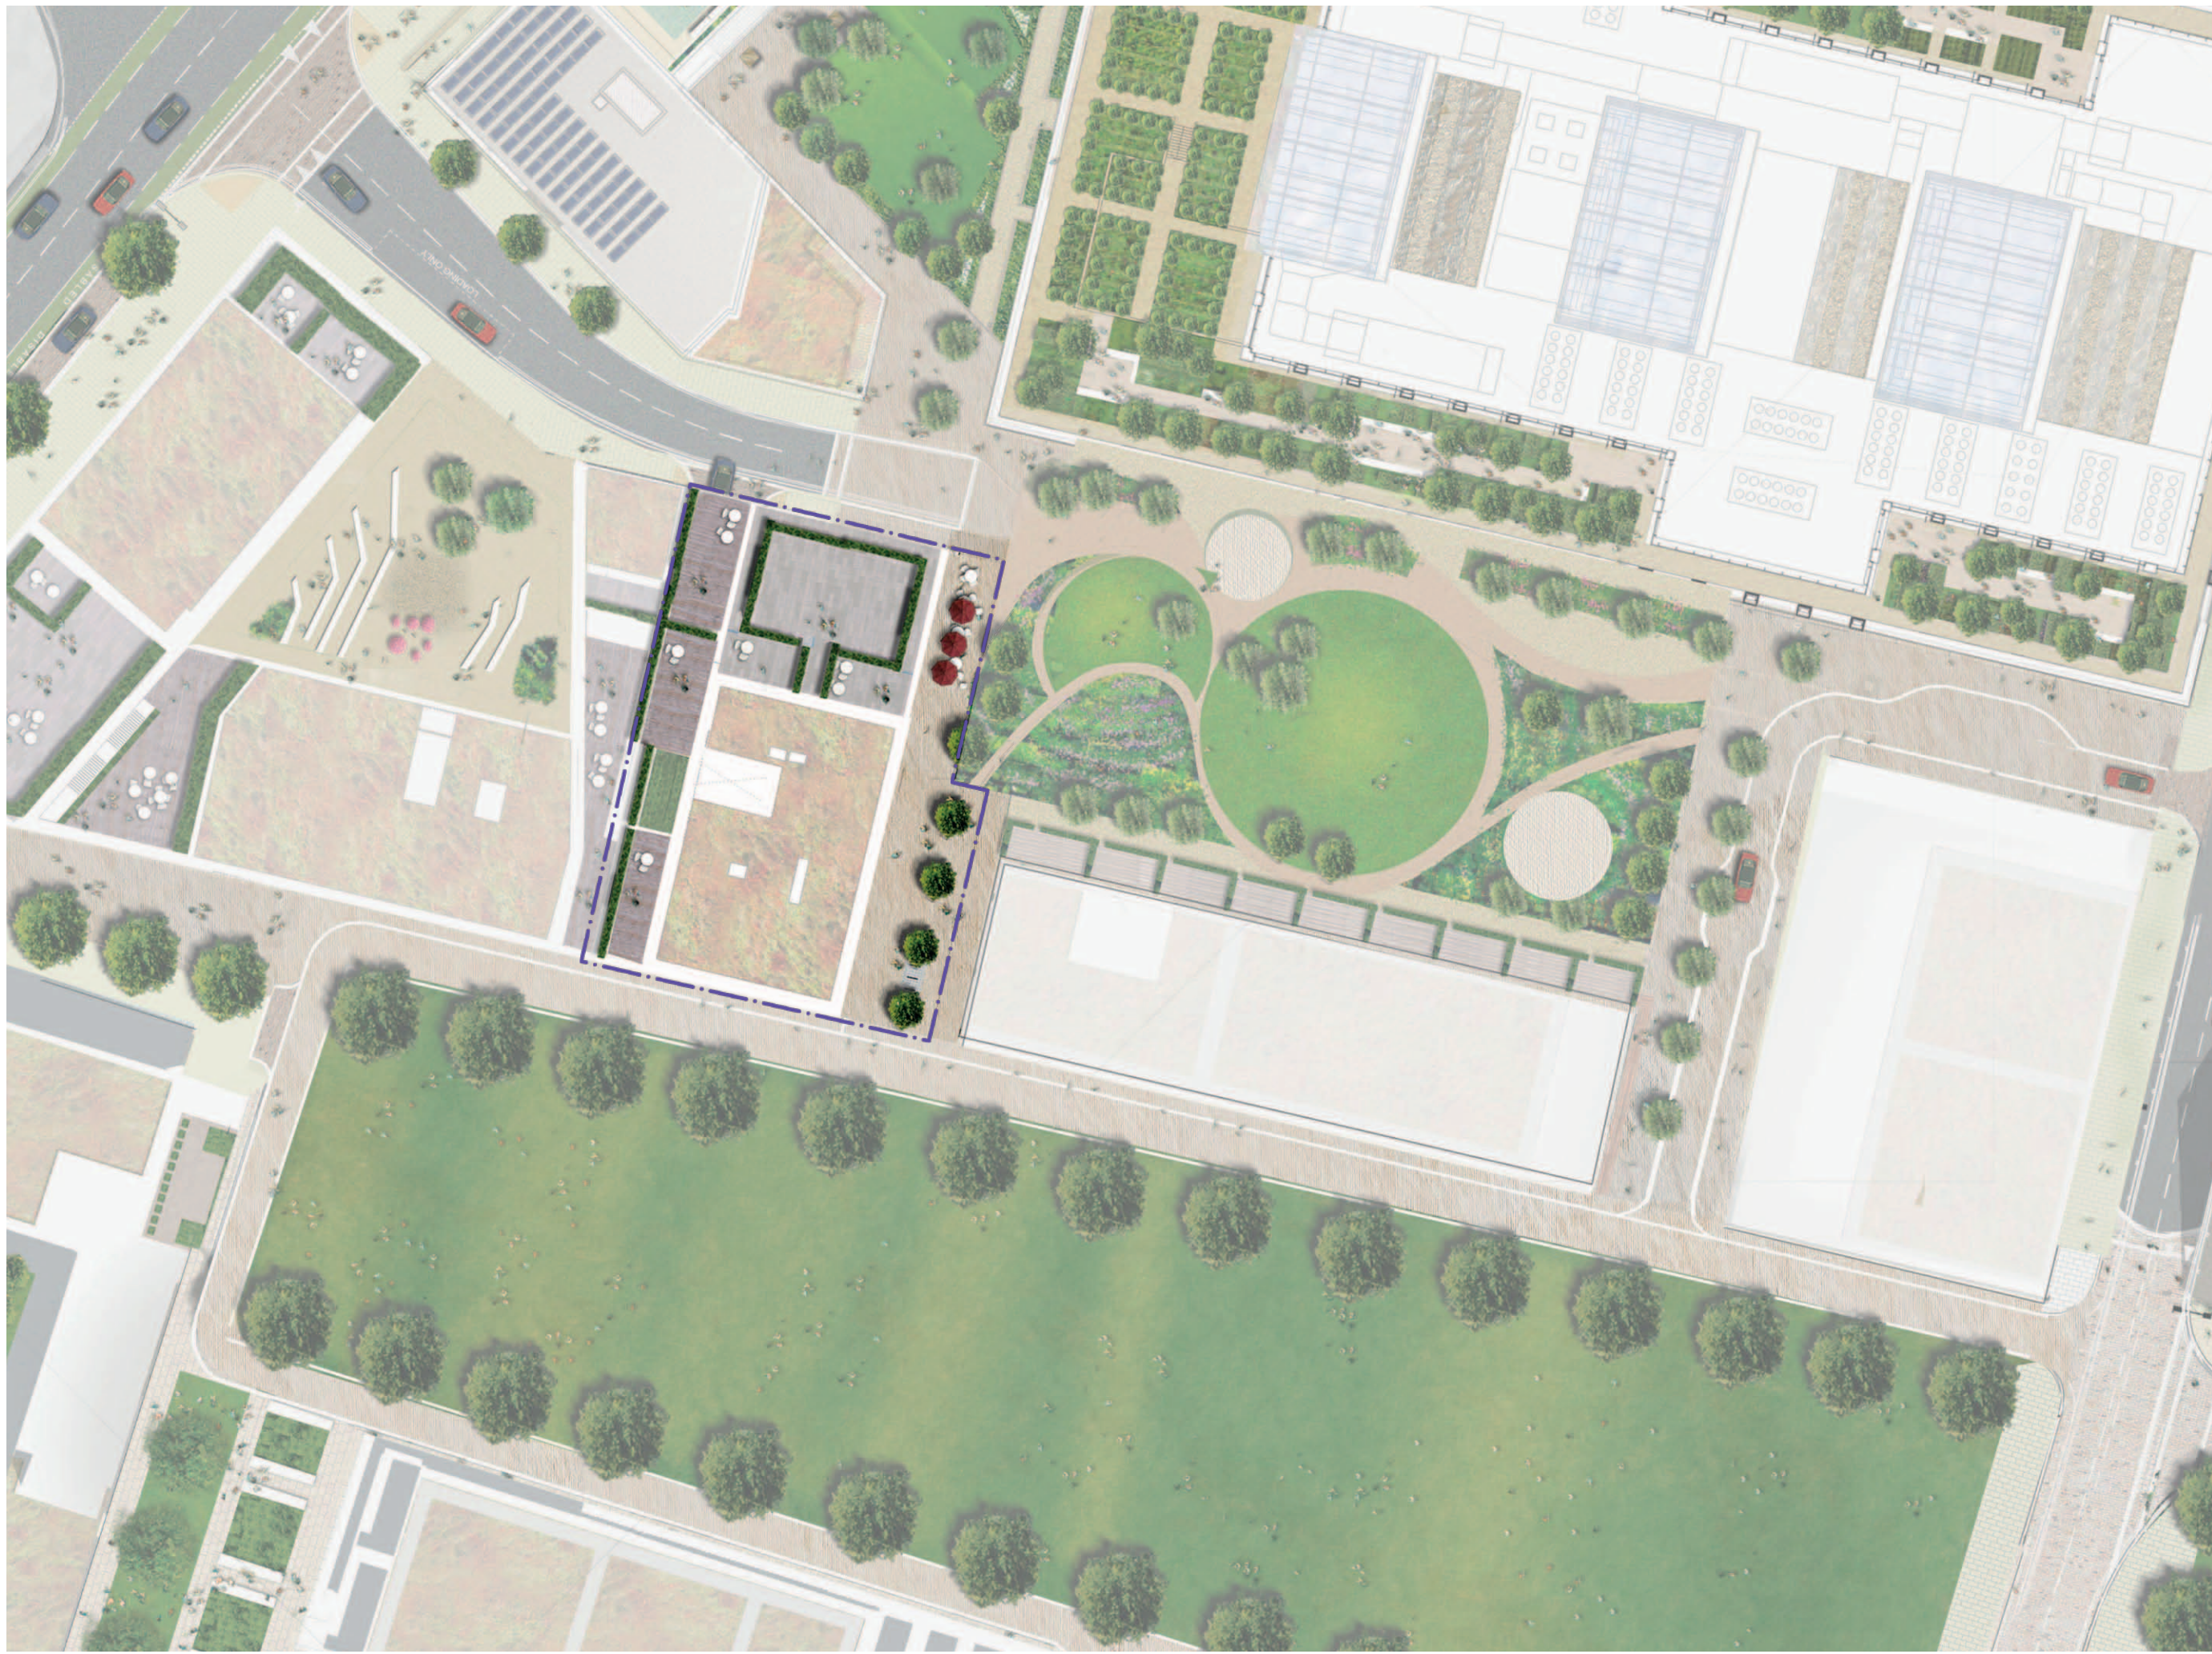


**KXC - KINGS CROSS CENTRAL | R5 SOUTH -
SITE LOCATION PLAN SCALE 1:500**

TOWN279.18.1(08)1002 R00



SECTION B-B'
SCALE 1:100

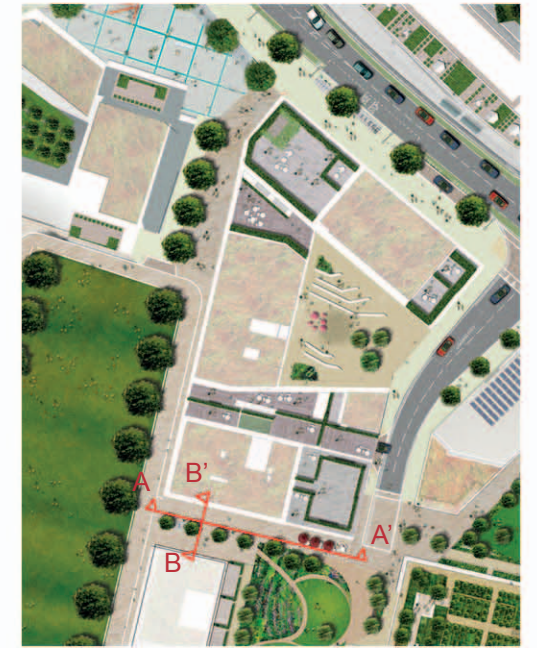

SECTION LOCATION PLAN
SCALE 1:1500



SECTION A-A'
SCALE 1:100