

Do not scale from this drawing. Verify all dimensions on site. Drawing should be read in conjunction with information from all other design consultants and contractors. All drawings in digital format are for reference only, paper copies are available on request.

FOR INFORMATION

© Maccreanor Lavington Architects

A	Application boundary altered	18-10-12
Revision	Details	Date


**KINGS CROSS CENTRAL  
R5 SOUTH**  
Title Indicative plan of temporary access arrangement  
Scale 1:800 @ A3  
Date February 2012 Drawn AB

MLA / 219 / P / 013 / Rev A

**MaccreanorLavington**  
3rd Floor  
19-21 Nile Street  
London N1 7LL  
t +44(0)207 336 73 53  
f +44(0)207 336 76 55  
e uk@ml-architects.com





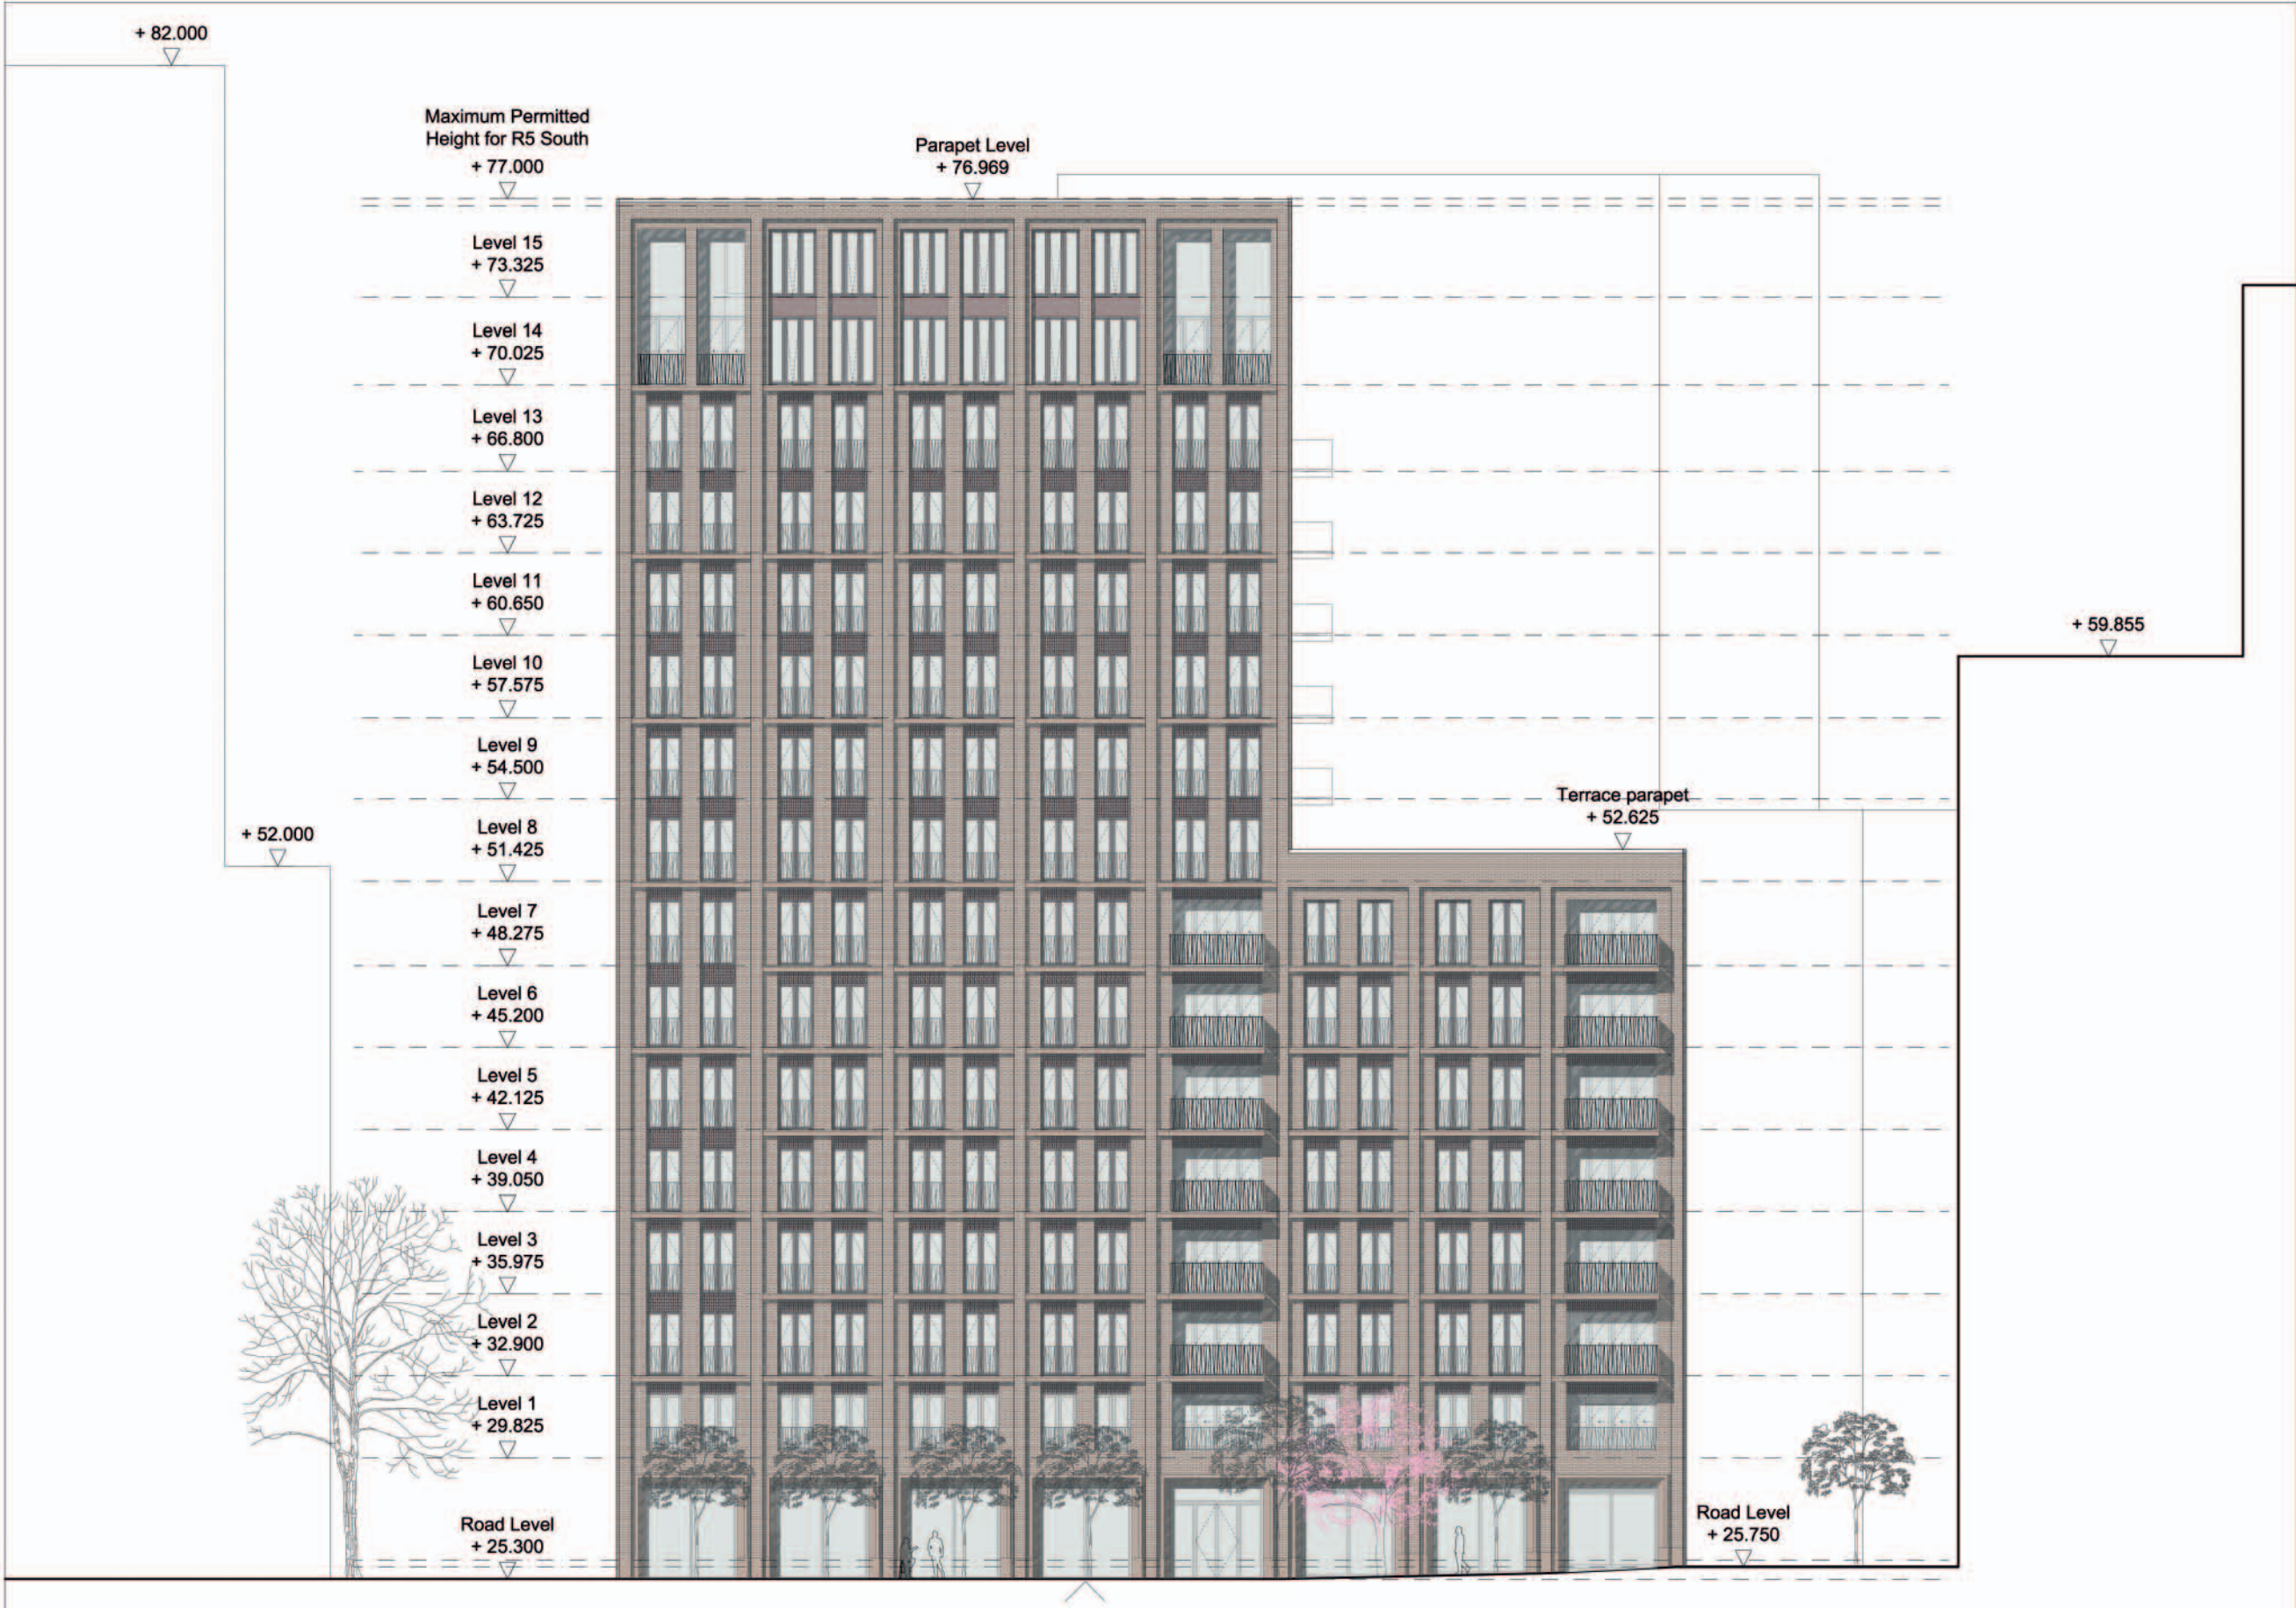

Do not scale from this drawing. Verify all dimensions on site. Drawing should be read in conjunction with information from all other design consultants and contractors. All drawings in digital format are for reference only, paper copies are available on request.

## FOR INFORMATION

© Maccreanor Lavington Architects

Revision	Details	Date
----------	---------	------

### KINGS CROSS CENTRAL R5 SOUTH

Title	Context Elevation South Elevation from East Street Garden
Scale	1:250 @ A3
Date	February 2012
Drawn	AB

MLA / 219 / P / 310

#### MaccreanorLavington

3rd Floor  
19-21 Nile Street  
London N1 7LL

t +44(0)207 336 73 53  
f +44(0)207 336 76 55  
e uk@ml-architects.com





## FOR INFORMATION

© Maccreanor Lavington Architects



Title Context Elevation  
West Elevation from Cublitt Park

Scale 1:250 @ A3

Date February 2012

**MaccreeanorLavington**  
3rd Floor  
19-21 Nile Street  
London N1 7LL  
t +44(0)207 336 73 53  
f +44(0)207 336 76 55  
e [uk@ml-architects.com](mailto:uk@ml-architects.com)







Do not scale from this drawing. Verify all dimensions on site. Drawing should be read in conjunction with information from all other design consultants and contractors. All drawings in digital format are for reference only, paper copies are available on request.

FOR INFORMATION

© Maccreanor Lavington Architects

Revision	Details	Date
----------	---------	------

KINGS CROSS CENTRAL  
R5 SOUTH

Title	Context Elevation: North Elevation from R5 Courtyard		
Scale	1:250 @ A3		
Date	February 2012	Drawn	AB

MLA / 219 / P / 312

MaccreanorLavington  
3rd Floor  
19-21 Nile Street  
London N1 7LL

t +44(0)207 336 73 53  
f +44(0)207 336 78 55  
e uk@ml-architects.com





Maximum Permitted  
Height for R5 South  
+ 77.000

Parapet Level  
+ 76.969

Level 15  
+ 73.325

Level 14  
+ 70.025

Level 13  
+ 66.800

Level 12  
+ 63.725

Level 11  
+ 60.650

Level 10  
+ 57.575

Level 9  
+ 54.500

Level 8  
+ 51.425

Level 7  
+ 48.275

Level 6  
+ 45.200

Level 5  
+ 42.125

Level 4  
+ 39.050

Level 3  
+ 35.975

Level 2  
+ 32.900


Level 1  
+ 29.825

Ground Level  
+ 25.750

Entrance  
+ 26.250

R5 South  
Reserved Matters  
Submission Boundary

+ 35.000

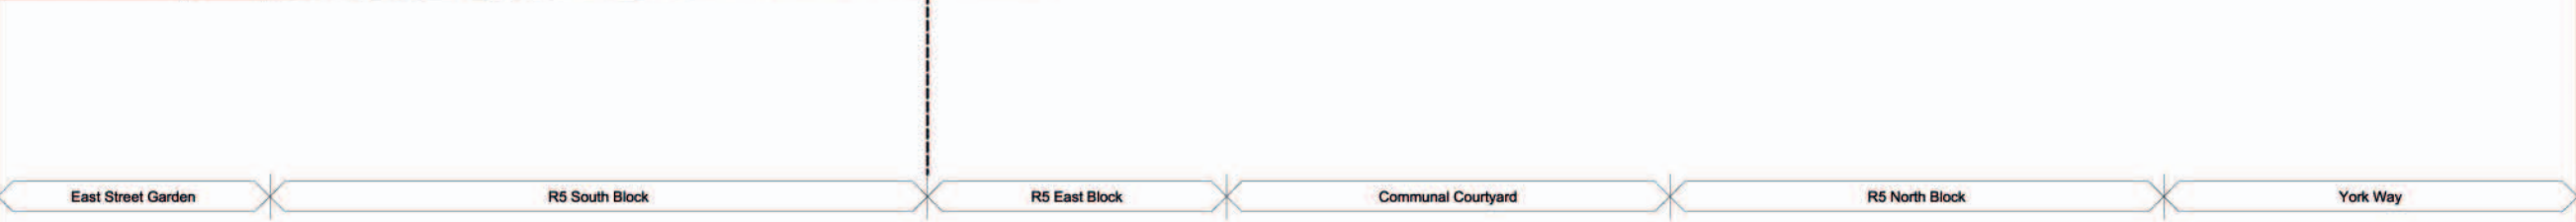

Do not scale from this drawing. Verify all dimensions on site. Drawing should be read in conjunction with information from all other design consultants and contractors. All drawings in digital format are for reference only, paper copies are available on request.

## FOR INFORMATION

© Maccreanor Lavington Architects

Revision	Details	Date
----------	---------	------

### KINGS CROSS CENTRAL R5 SOUTH

Title	Context Elevation East Elevation from East Street
Scale	1:250 @ A3
Date	February 2012
Drawn	AB

MLA / 219 / P / 313

MaccreanorLavington

3rd Floor  
19-21 Nile Street  
London N1 7LL

t +44(0)207 336 73 53  
f +44(0)207 336 76 55  
e uk@ml-architects.com

