


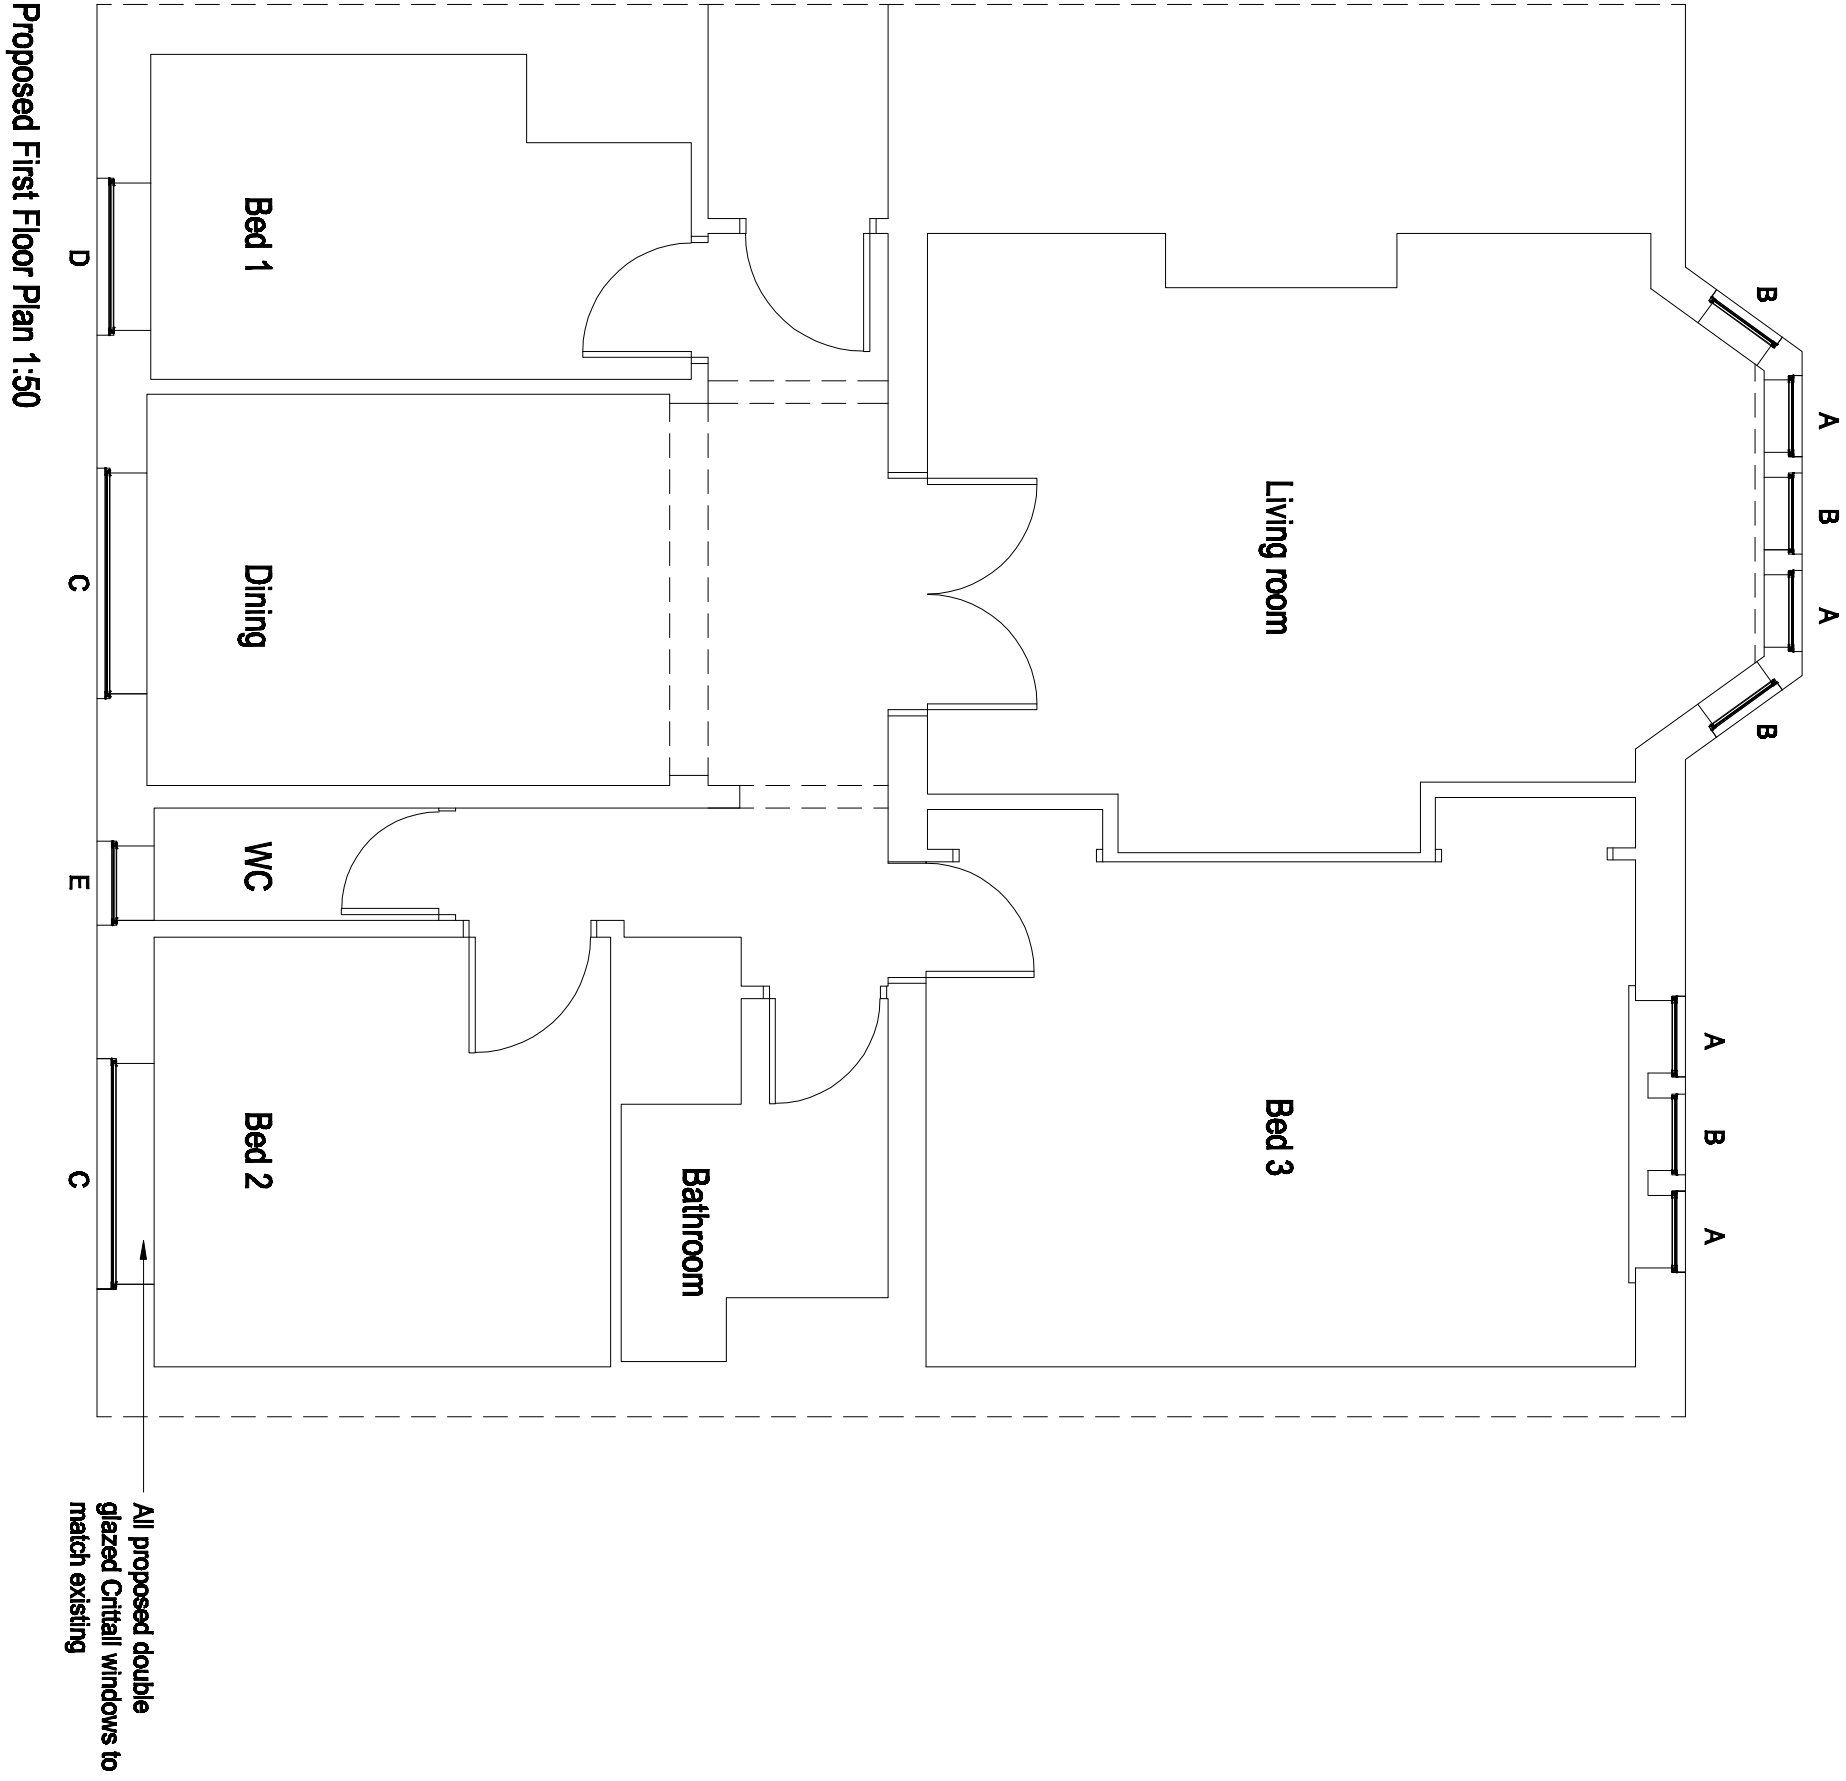


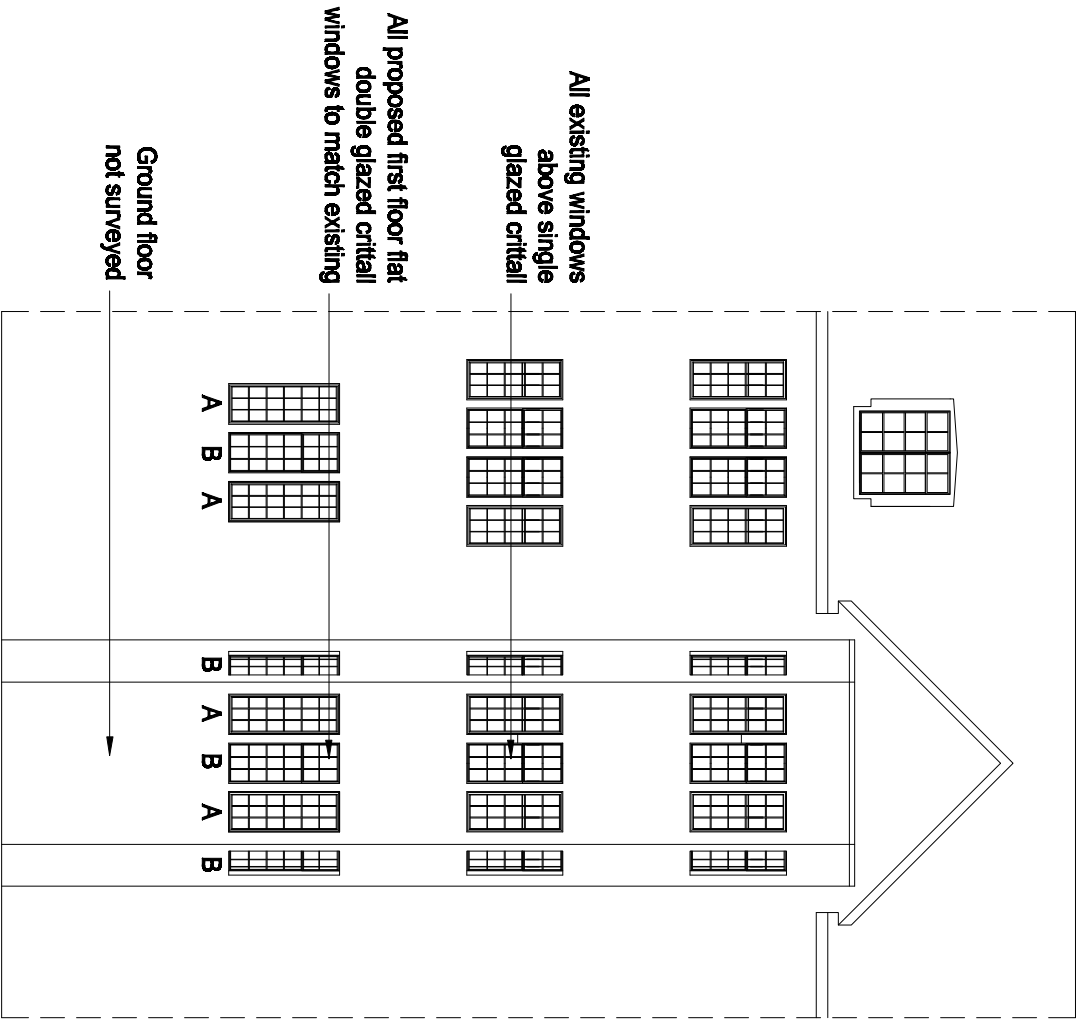


Proposed Front elevation 1:100

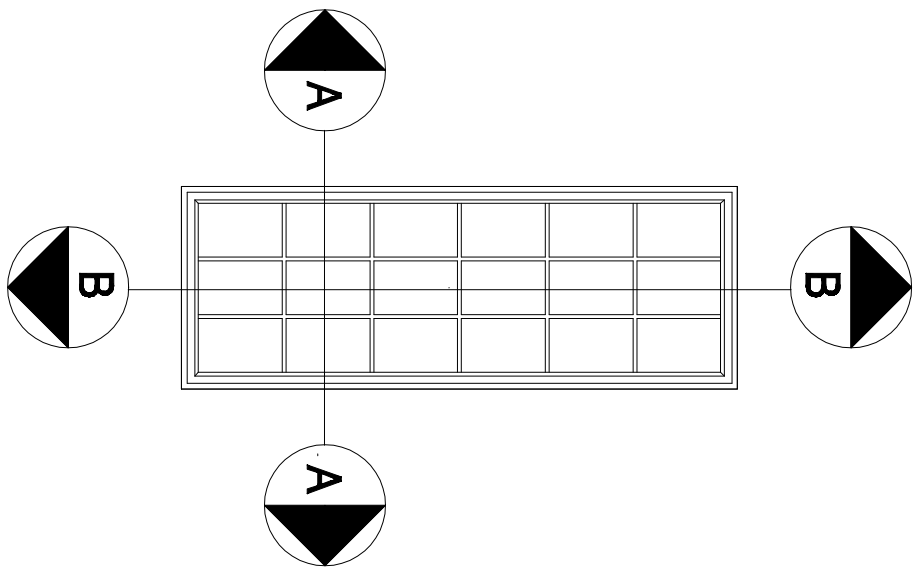


Proposed Rear elevation 1:100

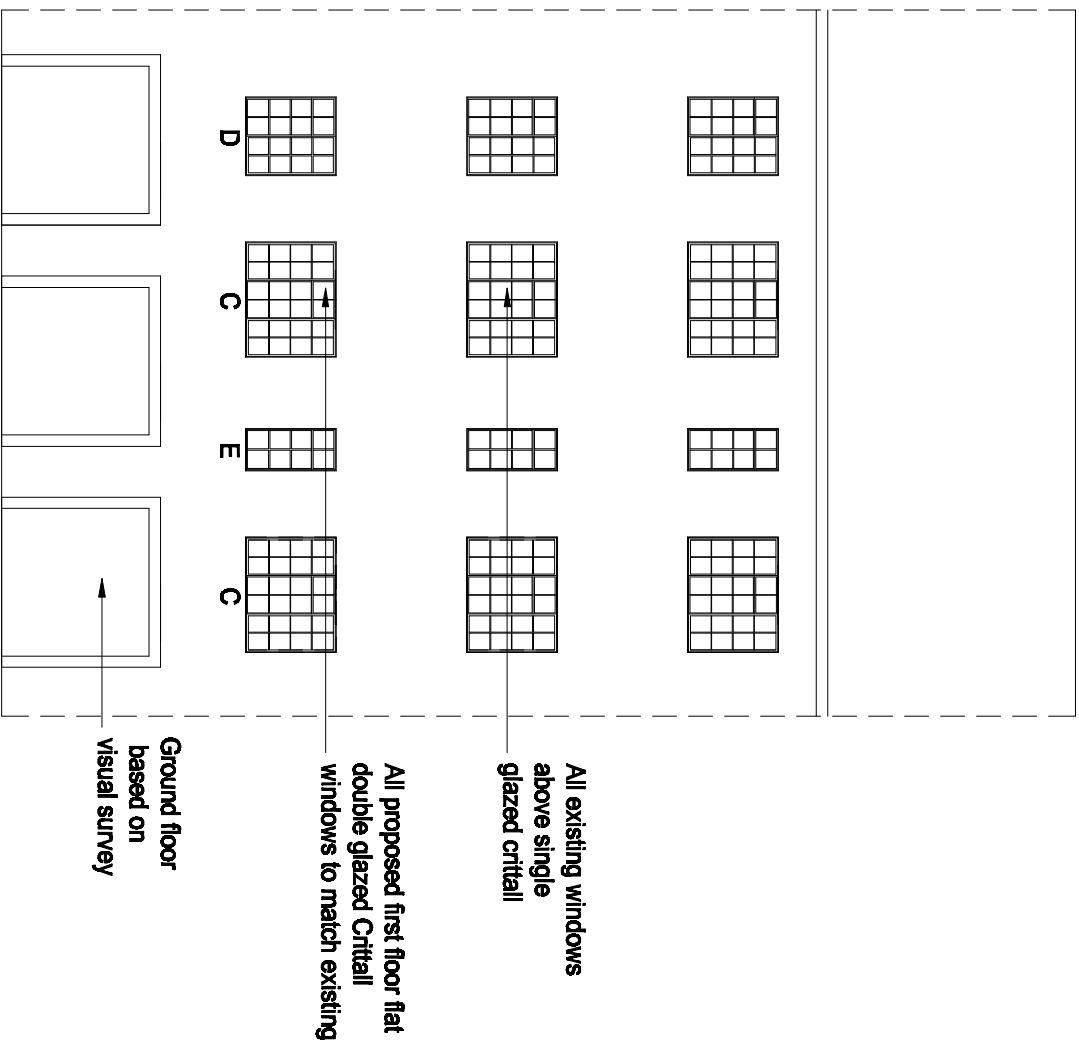

Typical proposed double glazed Crittall window elevation 1:20  
All proposed replacement windows to match existing style

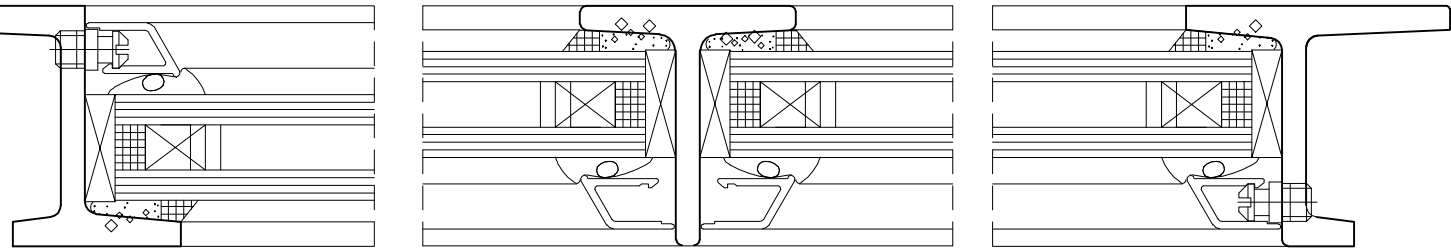

Typical proposed double glazed Crittall window horizontal section B-B 1:1

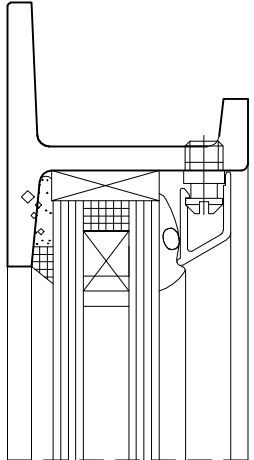

Typical proposed double glazed Crittall window horizontal section A-A 1:1

