


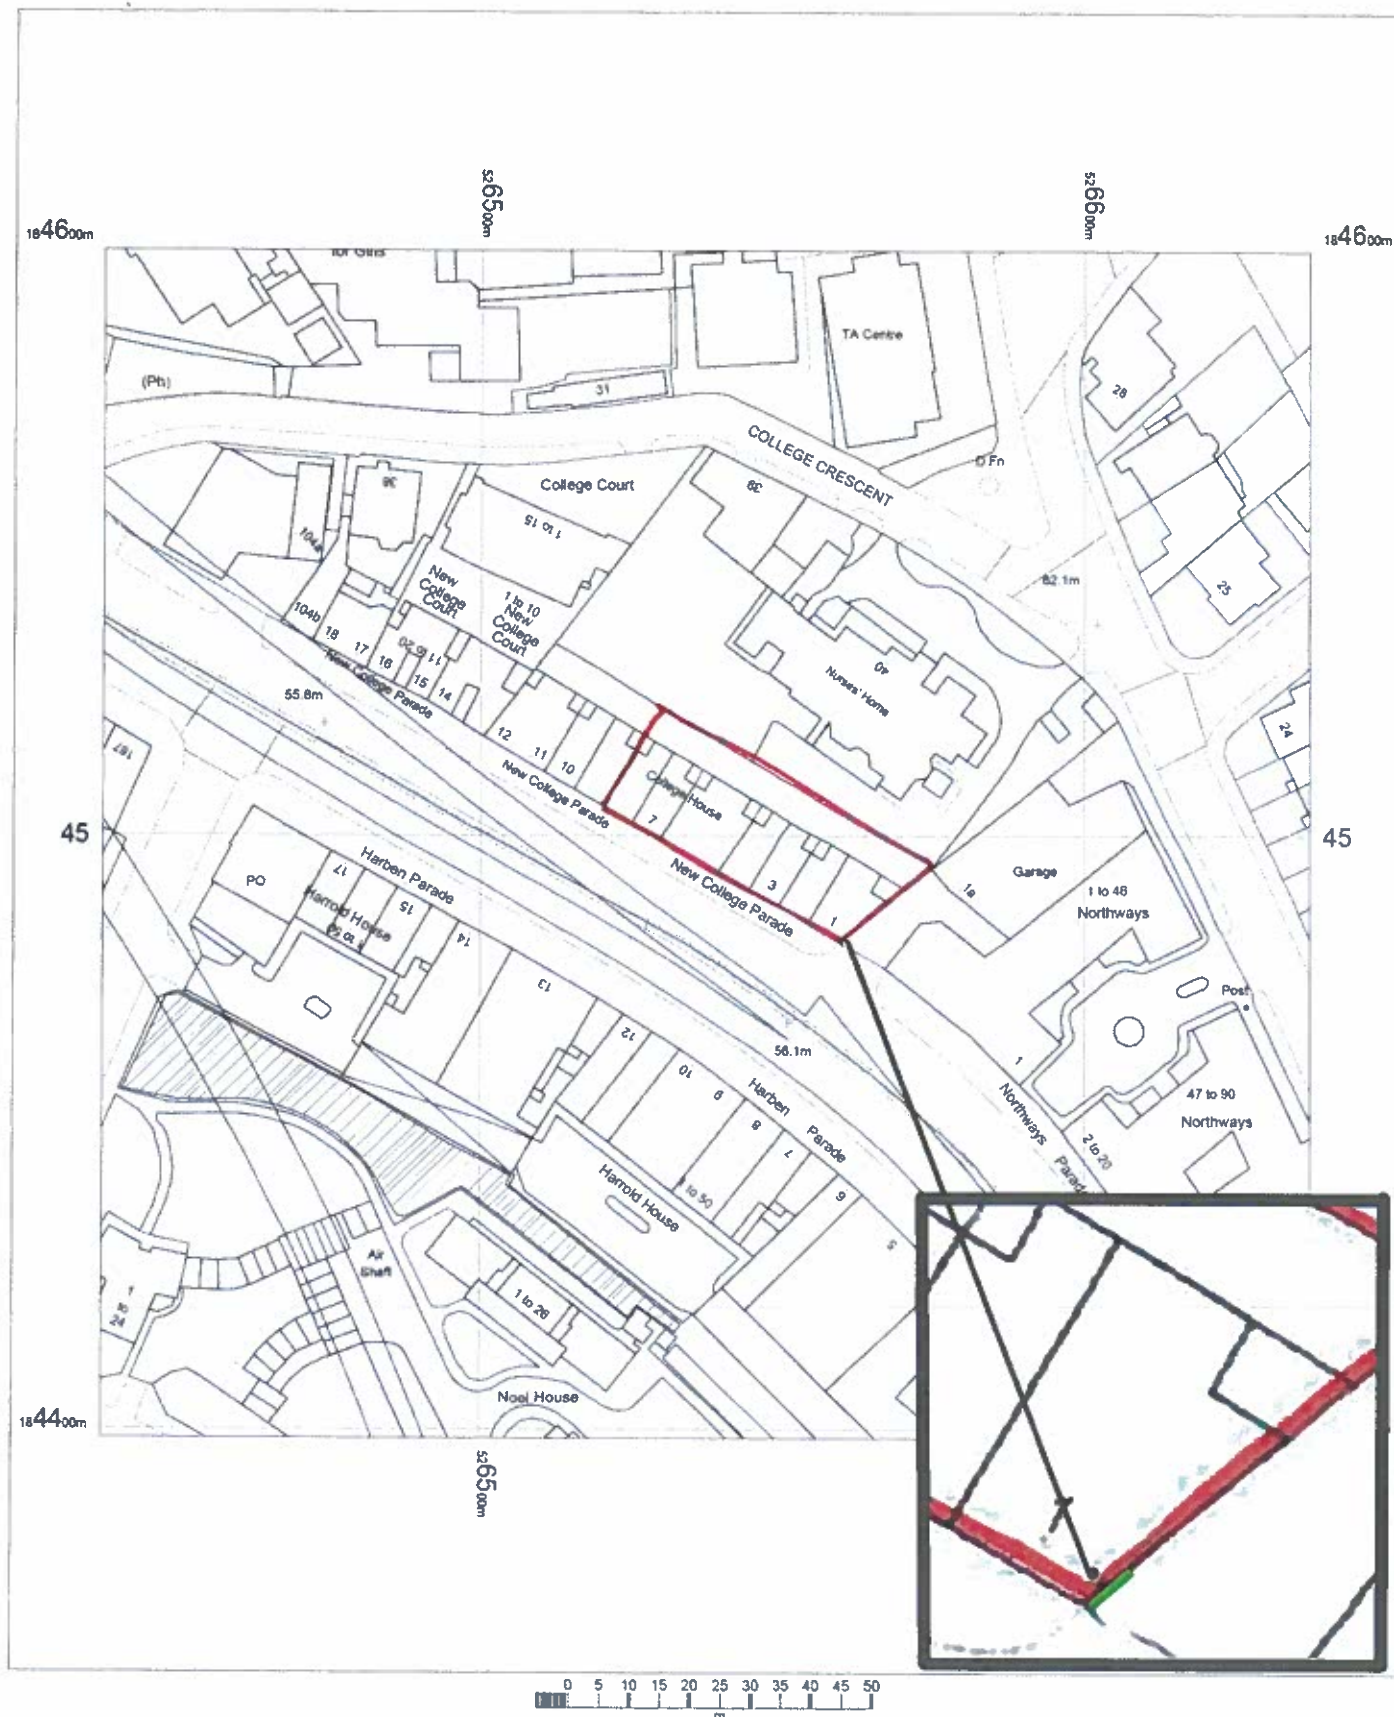

1-8 New College Parade,
London,
NW3 5EP

1:1250 scale print at A4, Centre: 526538 E, 184498 N

2.00m

3.00m

3.00m

0.250m

LED modules


Display Face

FACE ELEVATION

SIDE ELEVATION

PLAN

NOTES			
REVISIONS			
DayLite LED			
JOB	Finchley Road		
TITLE	Specification		
SCALE	1:20 @ A.4		
DATE	April 2013	DRN. By RH	
RMW			
©			

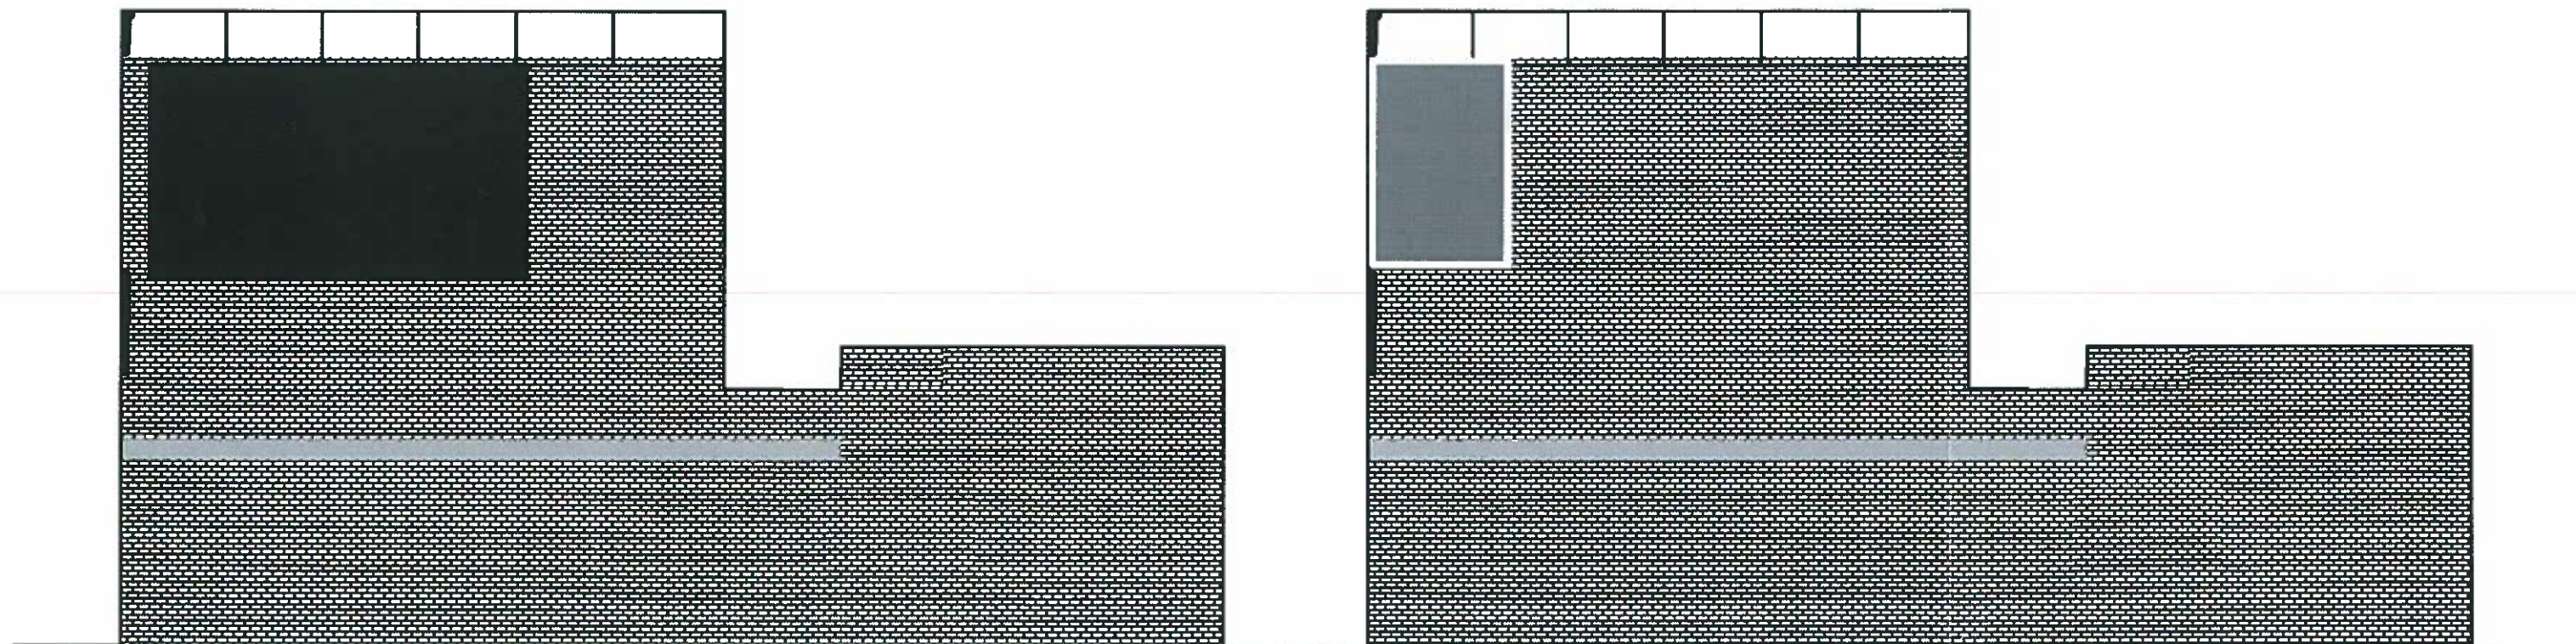

Existing Elevation

Proposed Elevation

1 New College Parade, Finchley Road

Scale 1:100 @ A3



Existing and proposed elevation

1 New College Parade, Finchley Road

Scale 1:100 @ A3