



PROPOSED CROSS SECTION B-B

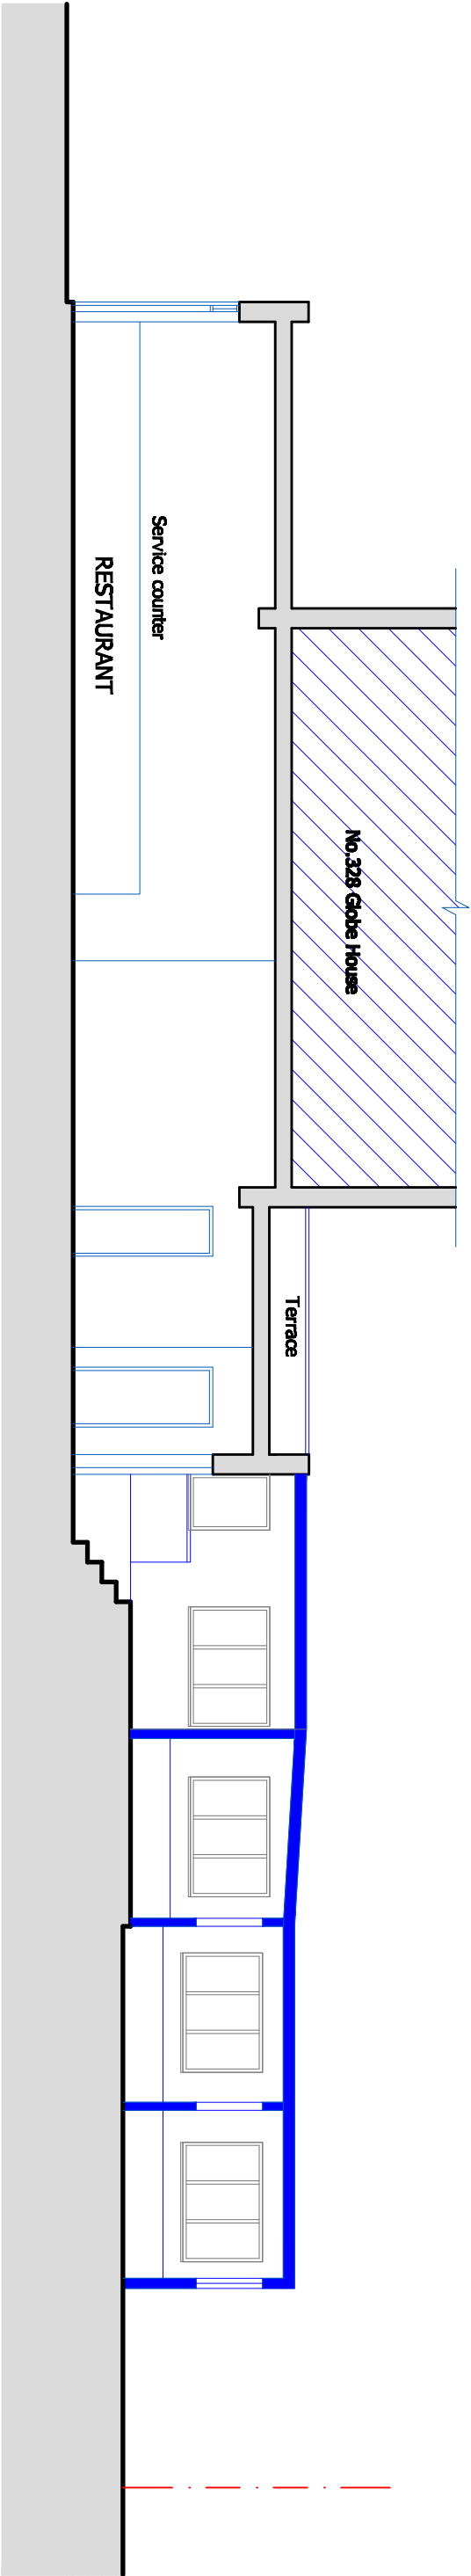

EXISTING CROSS SECTION A-A

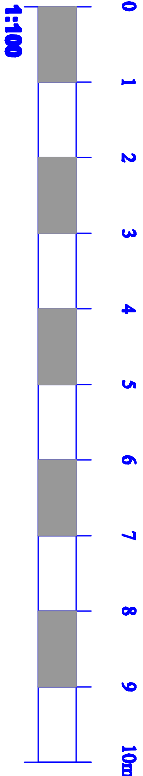

<div>TurKey Designs</div>	
PROJECT 328C KILBURN HIGH ROAD LONDON, NW6 2QS	SCALE 100 @ A3
DATE SEP 2012	DRAWN BY TD
EXTENSION	REVISION D11
<div>Printed drawings should be to scale when scaled off from the scale bar on the appropriate sized sheet.</div> <div>These plans are copy righted material for the sole use of TurKey Designs</div>	