


K I L B U R N H I G H R O A D

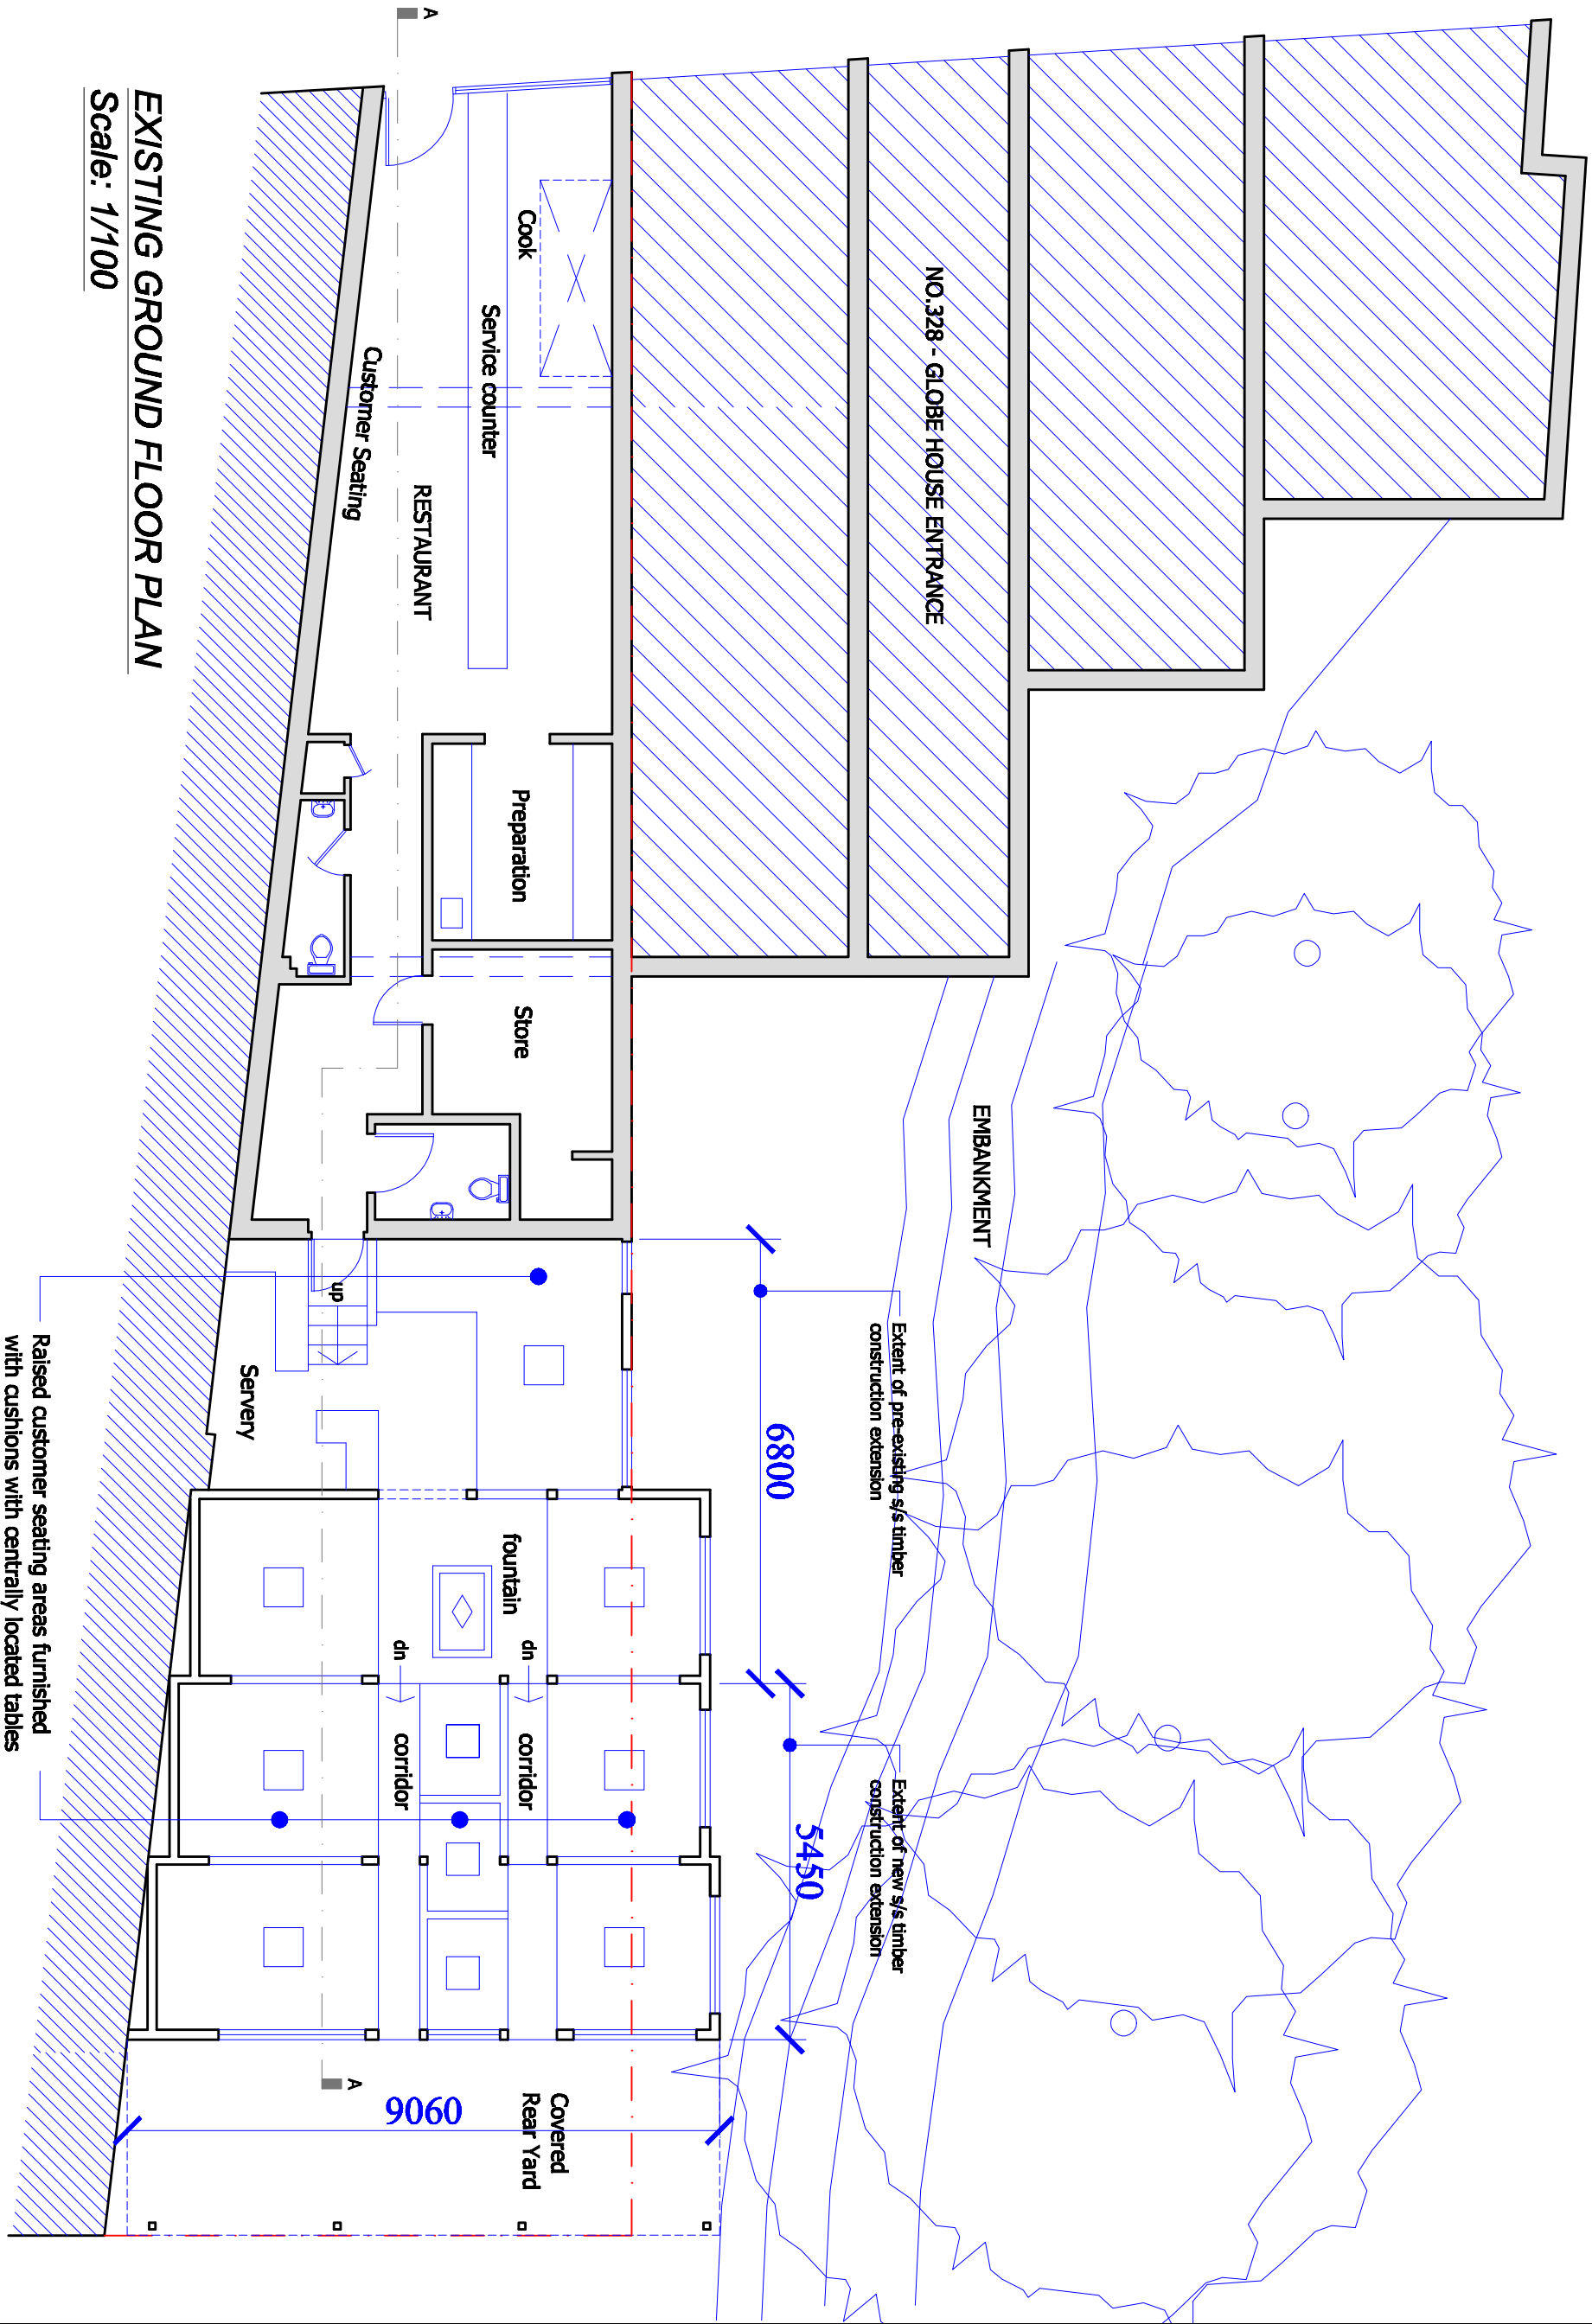

Raised customer seating areas furnished with cushions with centrally located tables

Revised: 18.04.2013

Turkey Designs

Printed drawings should be to scale when scaled off from the scale bar on the appropriate sized sheet.

These plans are copyright material for the sole use of Turkey Designs

PROJECT
328C KILBURN HIGH ROAD
LONDON, NW6 2QS

SCALE
100 @ A3
DRAWN
TD

TITLE
EXTENSION

DATE
SEP 2012
DRAWING NO.
D01A