

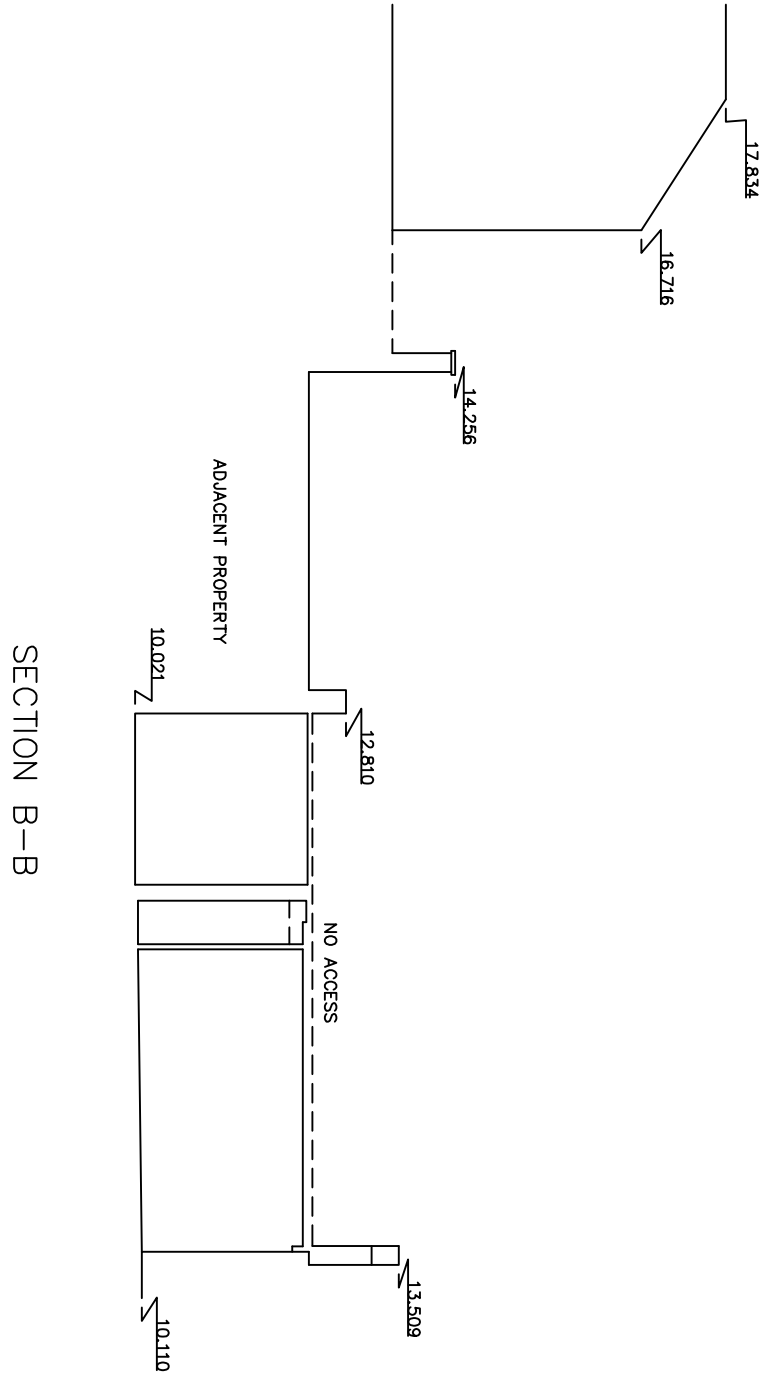


SECTION A-A


DATUM 5.00m

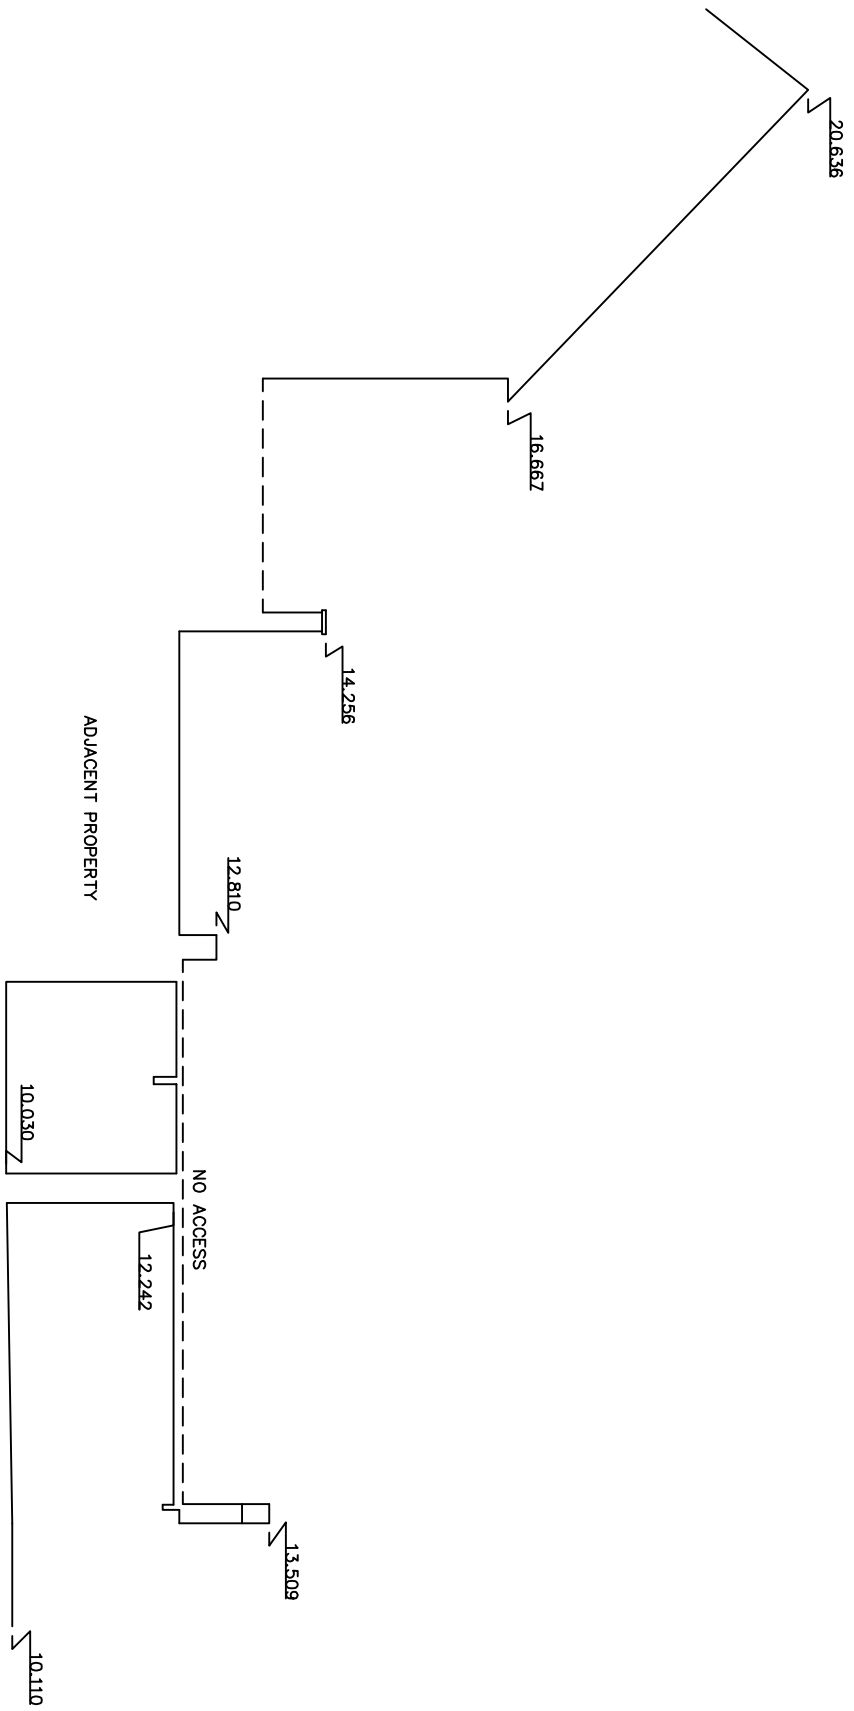

SECTION C-C

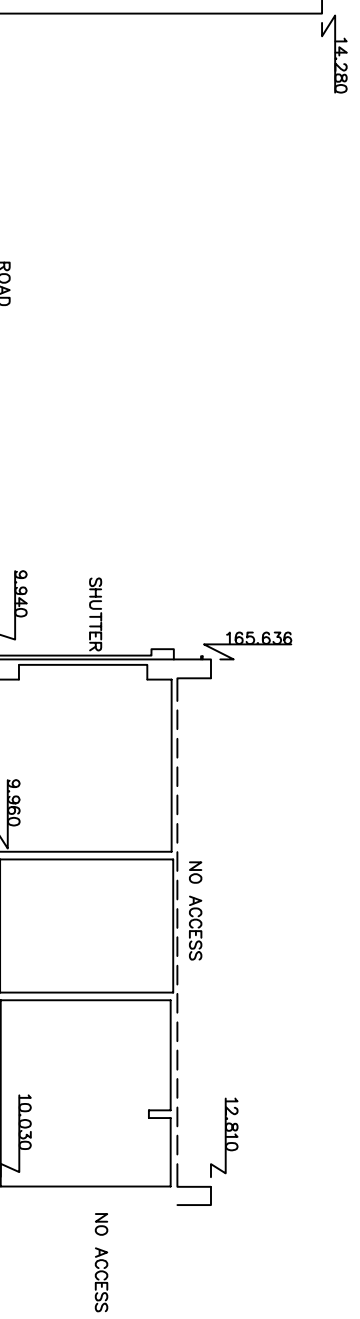

SECTION D-D

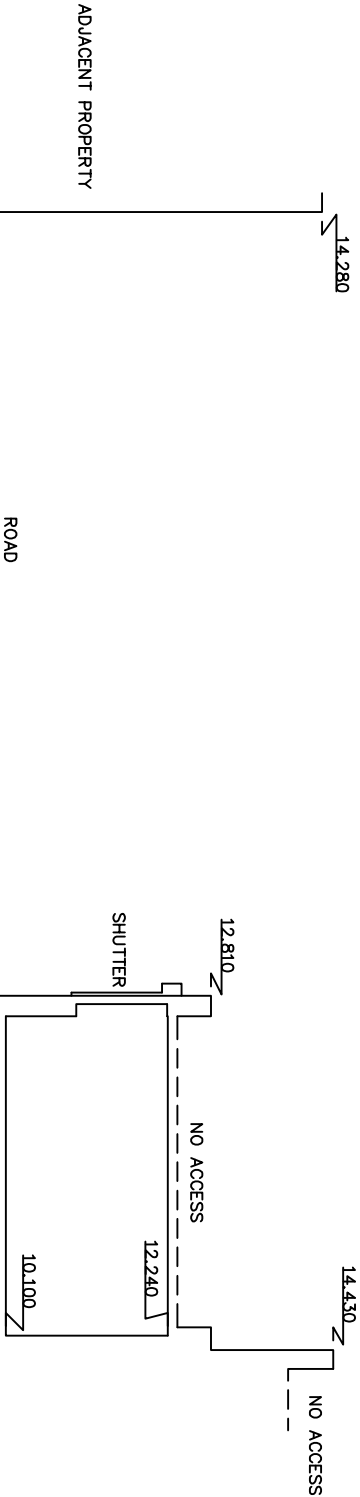

DATUM 5.00m

THIS SURVEY DATA HAS BEEN PREPARED FOR THE CLIENT DETAILED BELOW TO AN AGREED SPECIFICATION. UNLESS OTHERWISE AGREED IN WRITING THE LIABILITY OF STH SURVEYS LTD IS LIMITED TO THE CLIENT OR HIS APPOINTED AGENT AND DOES NOT EXTEND TO USE BEYOND THE LIMITATIONS OF THE SPECIFICATION.

Notes

All levels are related to Station A, given value 10.00m

5	-	-	-
4	-	-	-
3	-	-	-
2	-	-	-
1	-	-	-
0	GR	First Complete Issue	-
Prelim	SR	Preliminary - Not Complete	26-02-2013
Rev	OK	Description	Date
Check			

Copyright STH Surveys Ltd 2013

SURVEYED BY
STH SURVEYS LTD
16 St NICHOLAS DRIVE
SHEPPERTON
MIDDX
TW17 9LD

TEL 01932 221368
CELL 07939 100008
E-MAIL info@sthurveys.com
www.sthurveys.com

SURVEYED BY

SR

CLIENT:

BB PARTNERSHIP

DRAWN

SR

SCALE

1:100

ELEVATIONS
AND SECTIONS

ADDRESS: 28 ANGLERS LANE
LONDON
NW5

JOB No

B13/482

DRAWING NUMBER

B13/482-03A

A1 Sheet - 941mm X 594mm